


- Finishes:**
- ① **Roofs**  
Dark grey / black slates
  - ② **Rainwater Goods**  
Black Aluminium downpipes, fascia and gutters
  - ③ **Walls**  
High Quality Brickwork with flush joints and colour matched render
  - ④ **Windows**  
Double glazed AluClad windows
  - ⑤ **Door**  
AluClad composite Doors
  - ⑥ **Railings**  
Galvanised powdercoated railings
  - ⑦ **Fire Door**  
AluClad fire Doors
  - ⑧ **Panel**  
Insulated Solid aluminium Panel

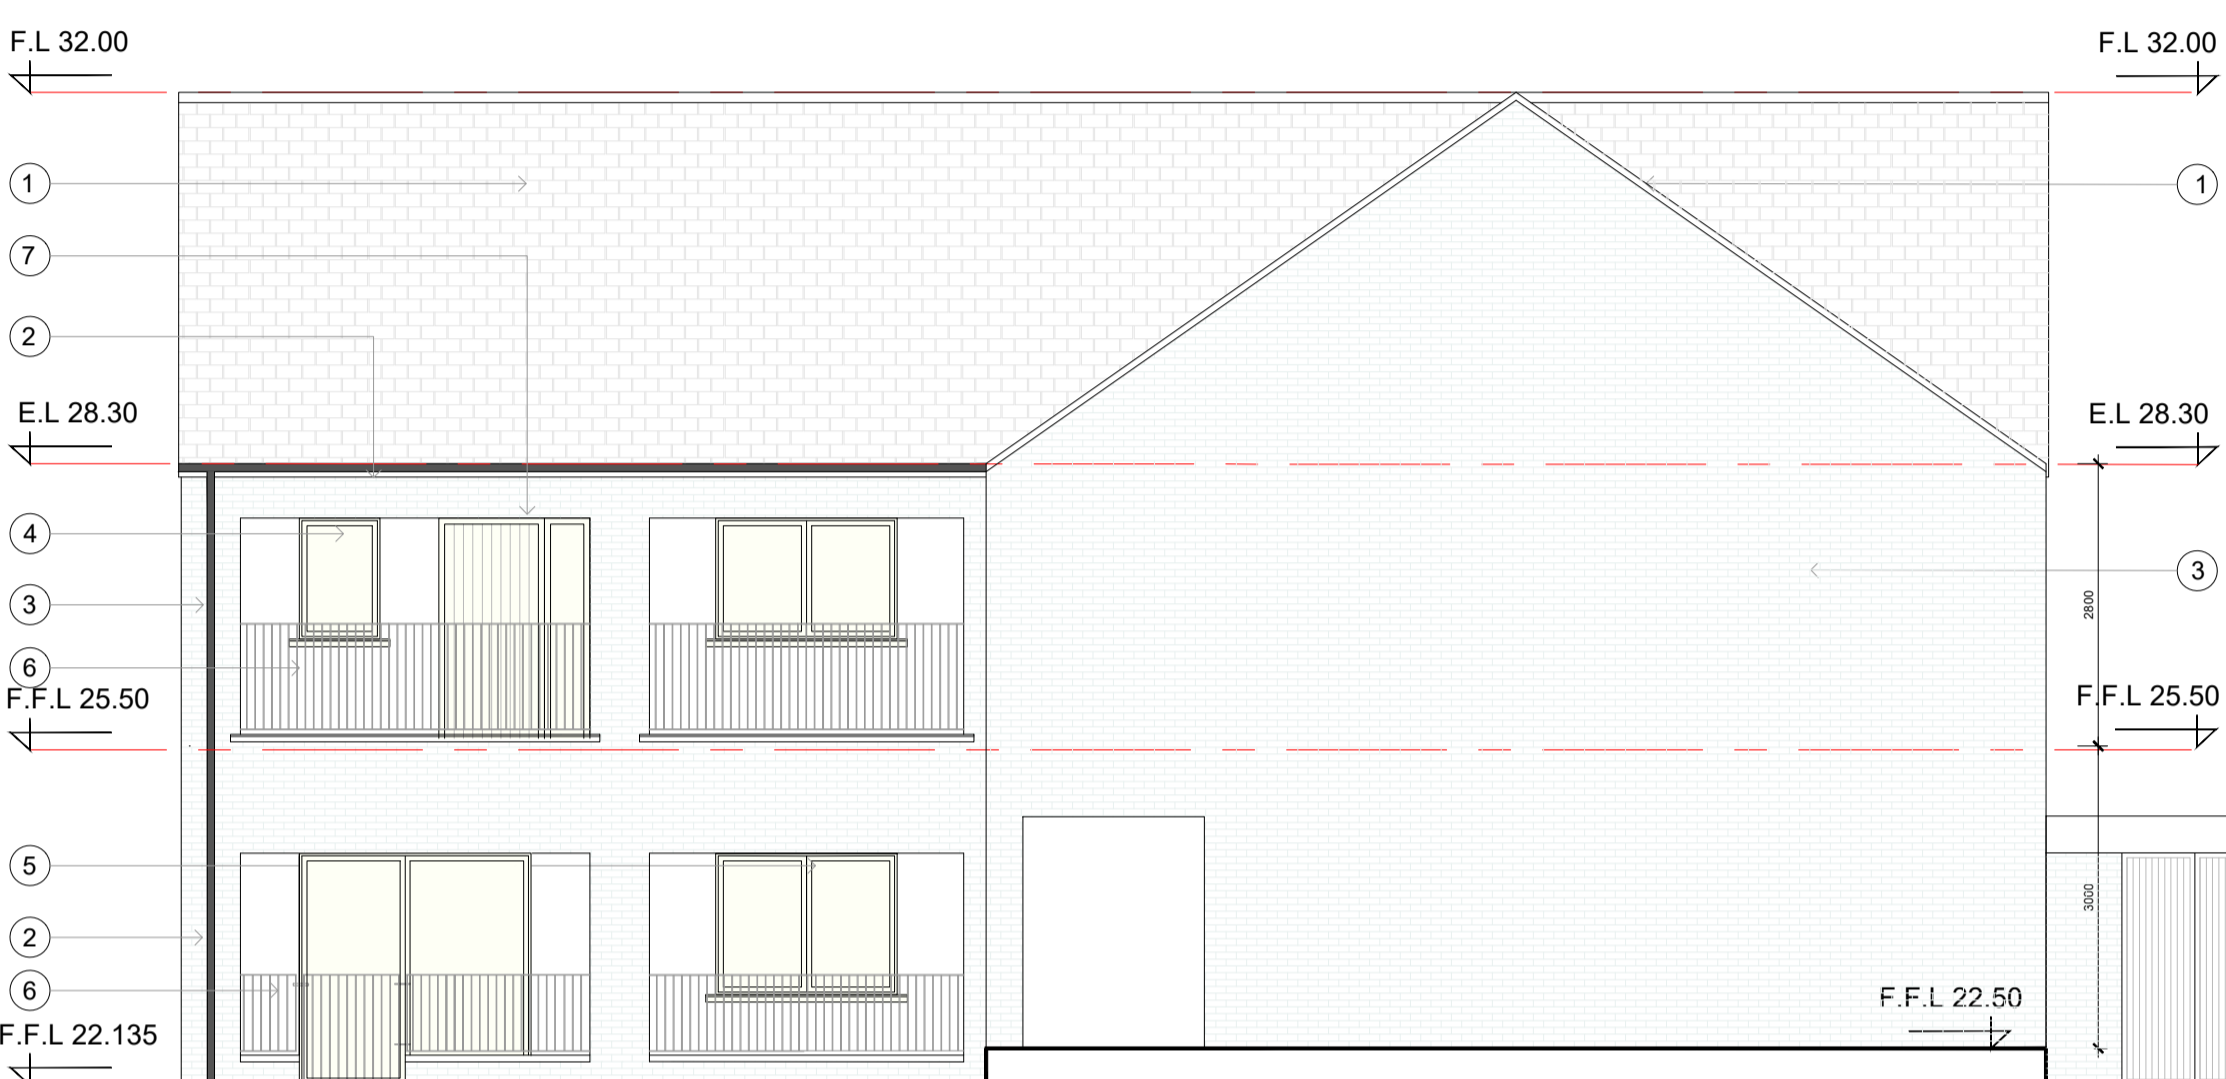

**South-East Elevation**



**South-West Elevation**



**North-East Elevation**



**North-West Elevation**



ARCHITECTS OFFICE  
HOUSING, CORPORATE & CULTURAL SERVICES  
THREE RIVERS CENTRE, LIFFORD, CO. DONEGAL  
TEL. (074)91 53900 - FAX. (074)91 72812  
WEB. www.donegalcoco.ie  
EMAIL. info@donegalcoco.ie

NOTES

REVISION DATE DESCRIPTION BY

DRAWING  
**ELEVATIONS**

SCALE 1:75@A1 DRAWN EH CHECKED EH DATE Nov 2023  
PROJECT NO. HCS 11-22 DRAWING NO. P8 - 05 REVISION 00  
Do not scale this drawing. All dimensions in millimetres. Written dimensions to be checked on site.  
Electronic issue to be confirmed by paper copy only.

PROJECT NAME & LOCATION  
**OLD FIRE STATION,  
STRANORLAR, CO. DONEGAL**

DRAWING STATUS  
**Preliminary Design**

