






Roof Plan

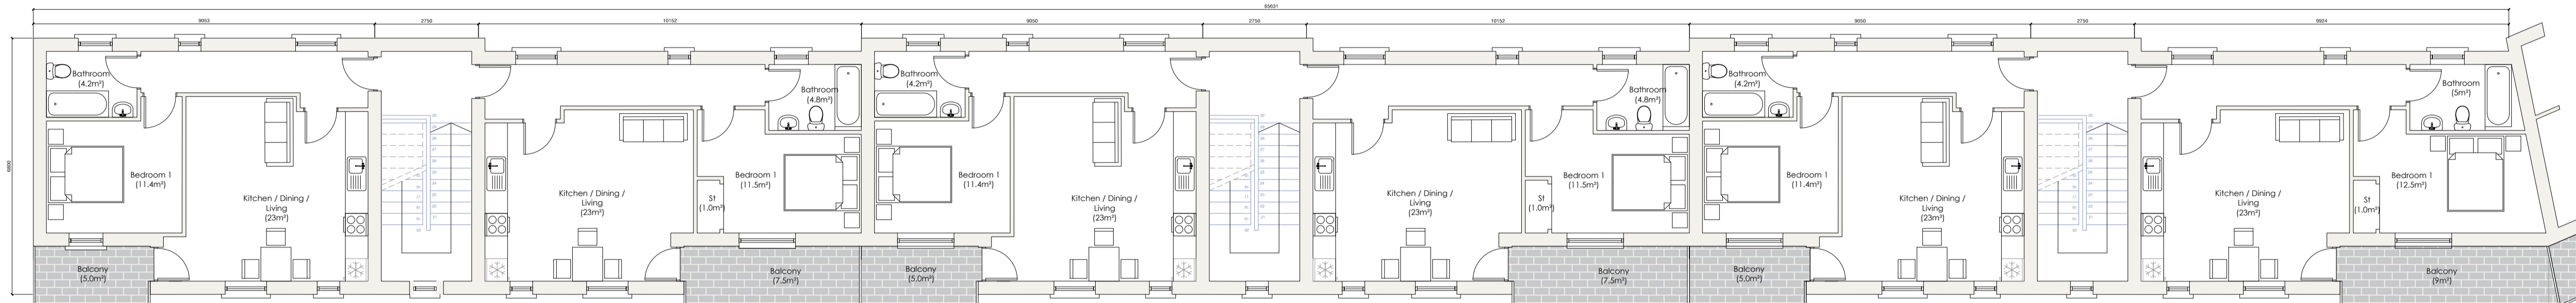

Second Floor Plan
 House Type 50 Apartment 1 Bed 2 Person 48.0m²
 House Type 50 Apartment 1 Bed 2 Person 50.0m²
 House Type 50 Apartment 1 Bed 2 Person 48.0m²
 House Type 50 Apartment 1 Bed 2 Person 50.0m²
 House Type 50 Apartment 1 Bed 2 Person 48.0m²
 House Type 50 Apartment 1 Bed 2 Person 50.0m²

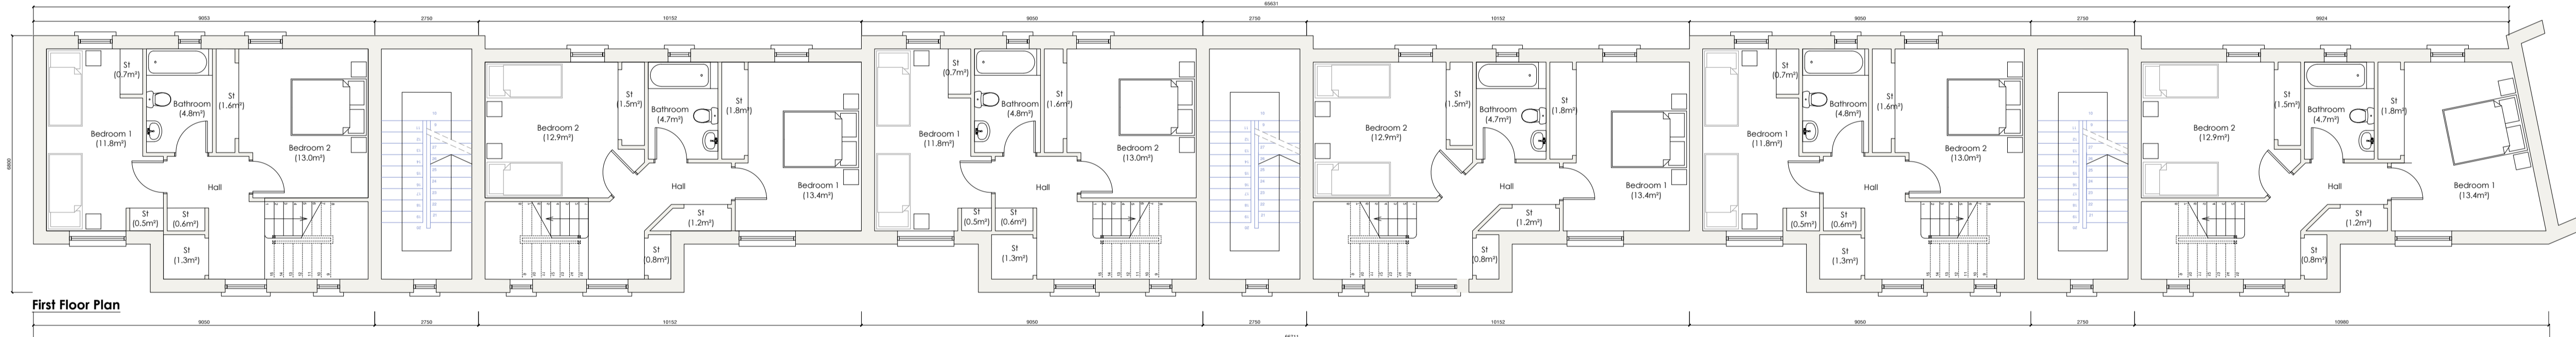

First Floor Plan

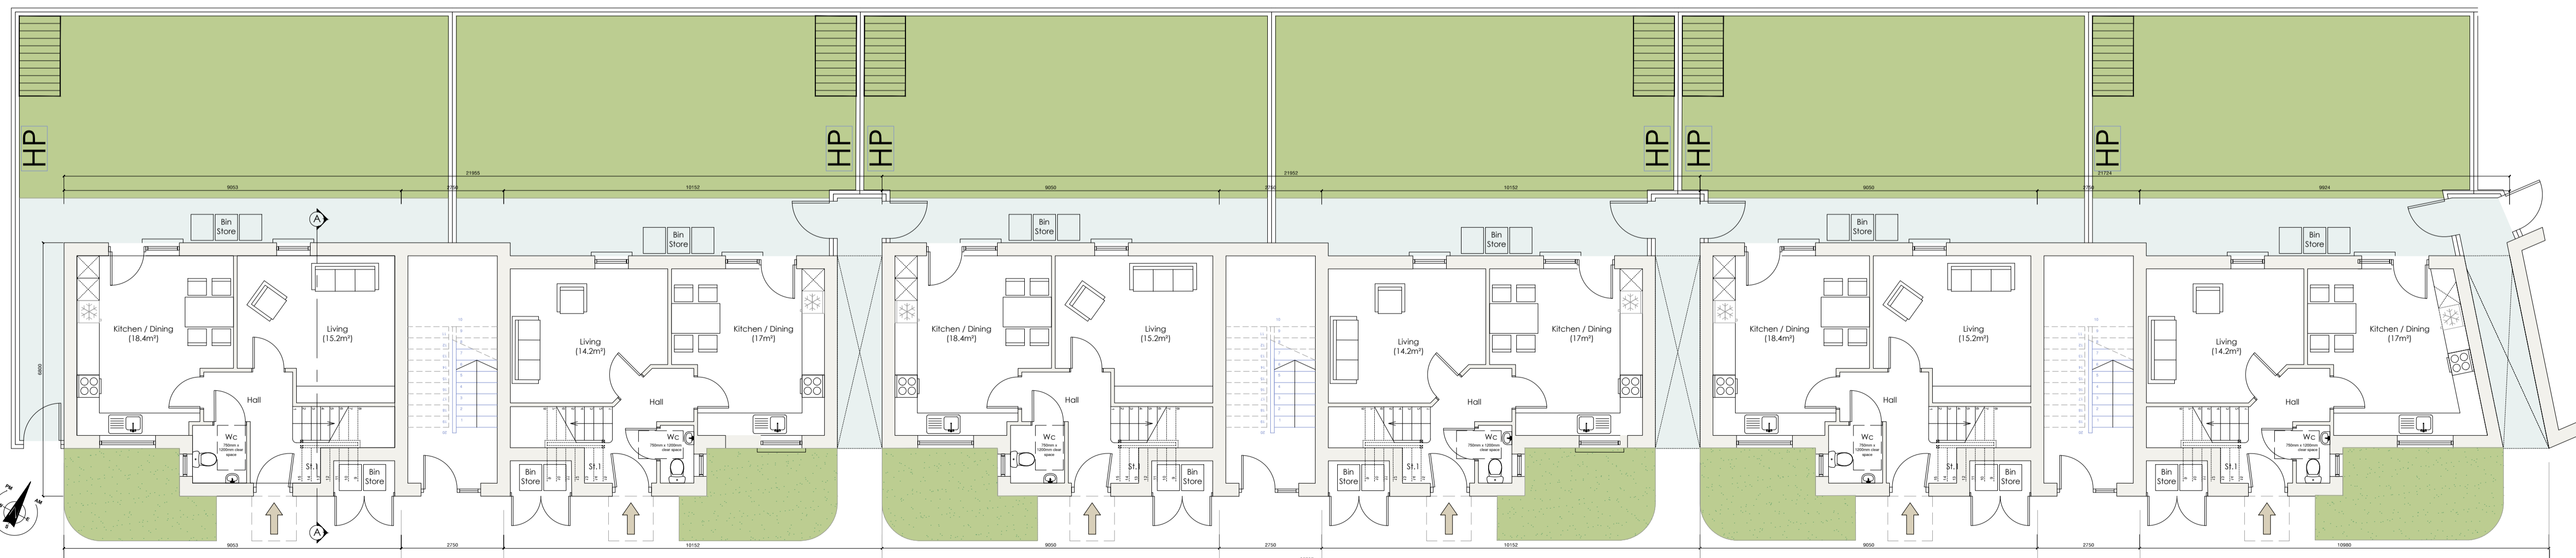

Ground Floor Plan
 House Type 50c 2 Bed 4 Person 88.0m²
 House Type 50d 2 Bed 4 Person 87.0m²
 House Type 50c 2 Bed 4 Person 88.0m²
 House Type 50d 2 Bed 4 Person 87.0m²
 House Type 50c 2 Bed 4 Person 88.0m²
 House Type 50a 2 Bed 4 Person 90.0m²

Schedule of Areas		
House Type 50 Apartment - 1 Bed 2 Person Apartment		
Room	Area Req.	Area Provided
Total Floor Area	45m ²	48.0m ²
Kitchen / Dining / Living	23m ²	23m ²
Bedroom 1 (Double)	11.4m ²	11.4m ²
Storage	3m ²	3m ²
External Shed	-	2m ²
Private amenity	5m ²	5m ²

Schedule of Areas		
House Type 50c - 2 Bed 4 Person 2 Storey House		
Room	Area Req.	Area Provided
Total Floor Area	80m ²	88m ²
Kitchen / Dining / Living	30m ²	33.2m ²
Bedroom 1 (Double)	11.4m ²	11.8m ²
Bedroom 2 (Double)	13.0m ²	13.0m ²
Storage	4m ²	4.7m ²
External Shed	-	2.4m ²

Schedule of Areas		
House Type 50d - 2 Bed 4 Person 2 Storey House		
Room	Area Req.	Area Provided
Total Floor Area	80m ²	87m ²
Kitchen / Dining / Living	30m ²	31.2m ²
Bedroom 1 (Double)	13m ²	13.4m ²
Bedroom 2 (Double)	11.4m ²	12.2m ²
Storage	4m ²	5.3m ²
External Shed	-	2.4m ²

Revisions

x xx/xx/xx x

Rev: Date: Details:

Donegal County Council
 Architectural Services



DCC Tel: 074 91 53900 DCC Fax: 074 91 72812

PART 8 APPLICATION

Project:
 Kilmacrennan Road
 (Oran Hill)
 Ref: HCL 0318

Drawing Title:
 Units 9-20
 House Type 50
 Plans

Drawing No: P8-11

Date:	09.03.2021	Scale:	1:500 @ A1
Drawn by:	SD	Job No:	HCL 0318