



First Floor Plan Scale 1:100

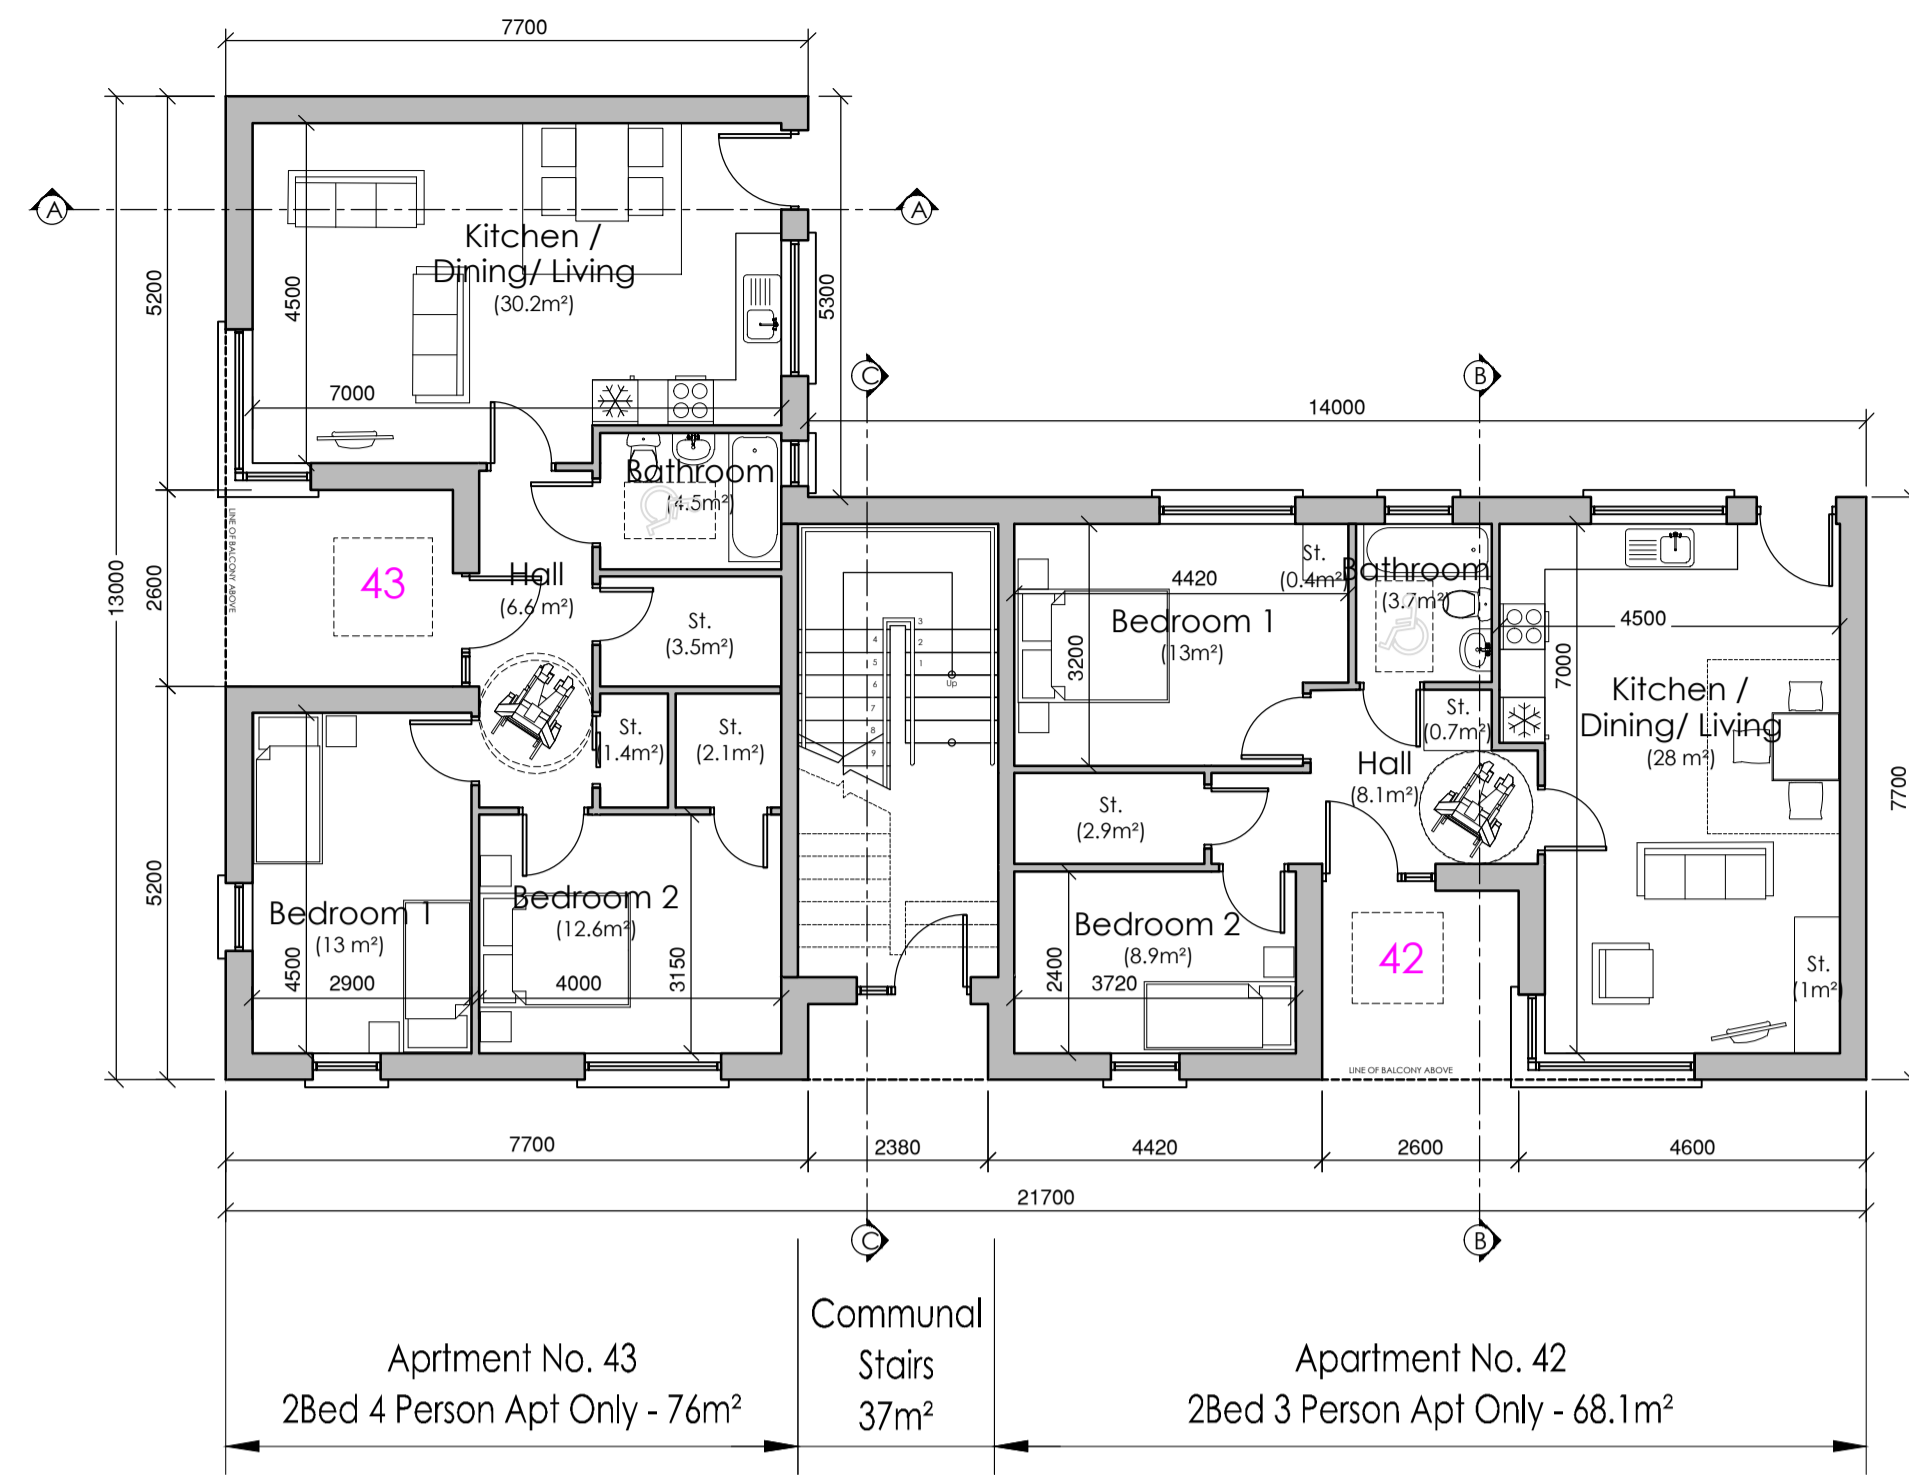

Ground Floor Plan Scale 1:100

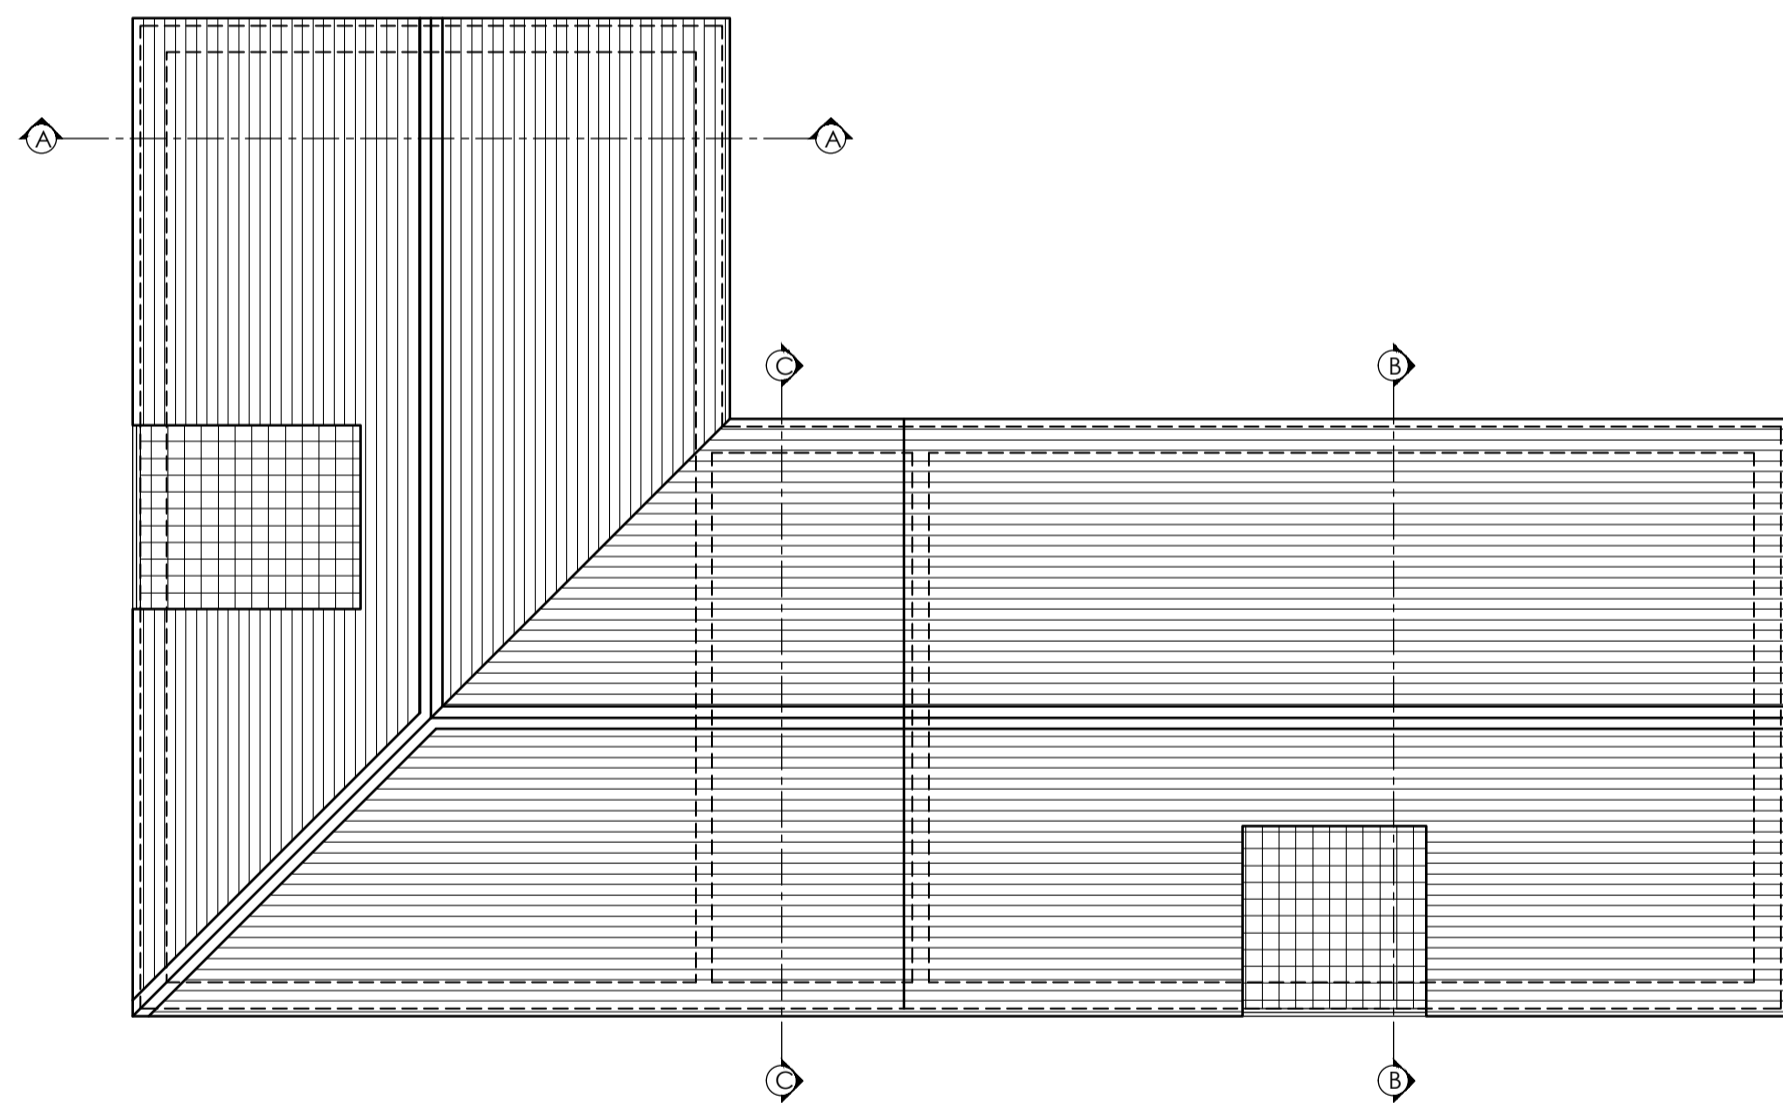


Roof Plan Scale 1:100




Side / Rear Elevation Scale 1:100



Front Elevation Scale 1:100

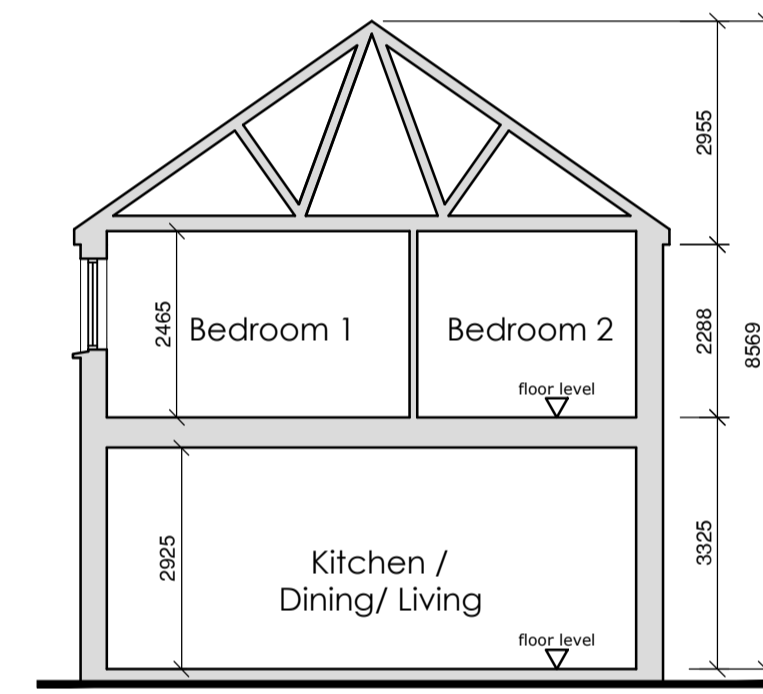


Section A-A Scale 1:100

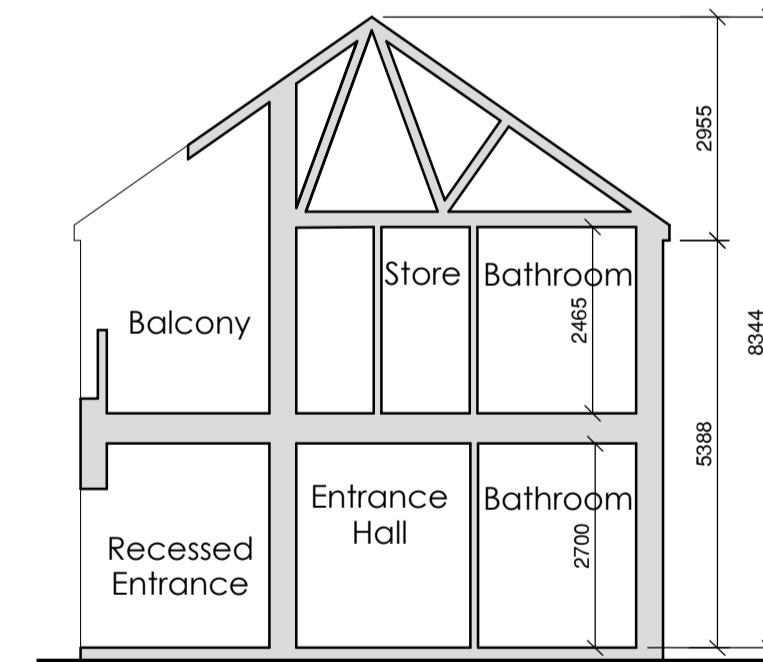


Section B-B Scale 1:100




Front Elevation Scale 1:100

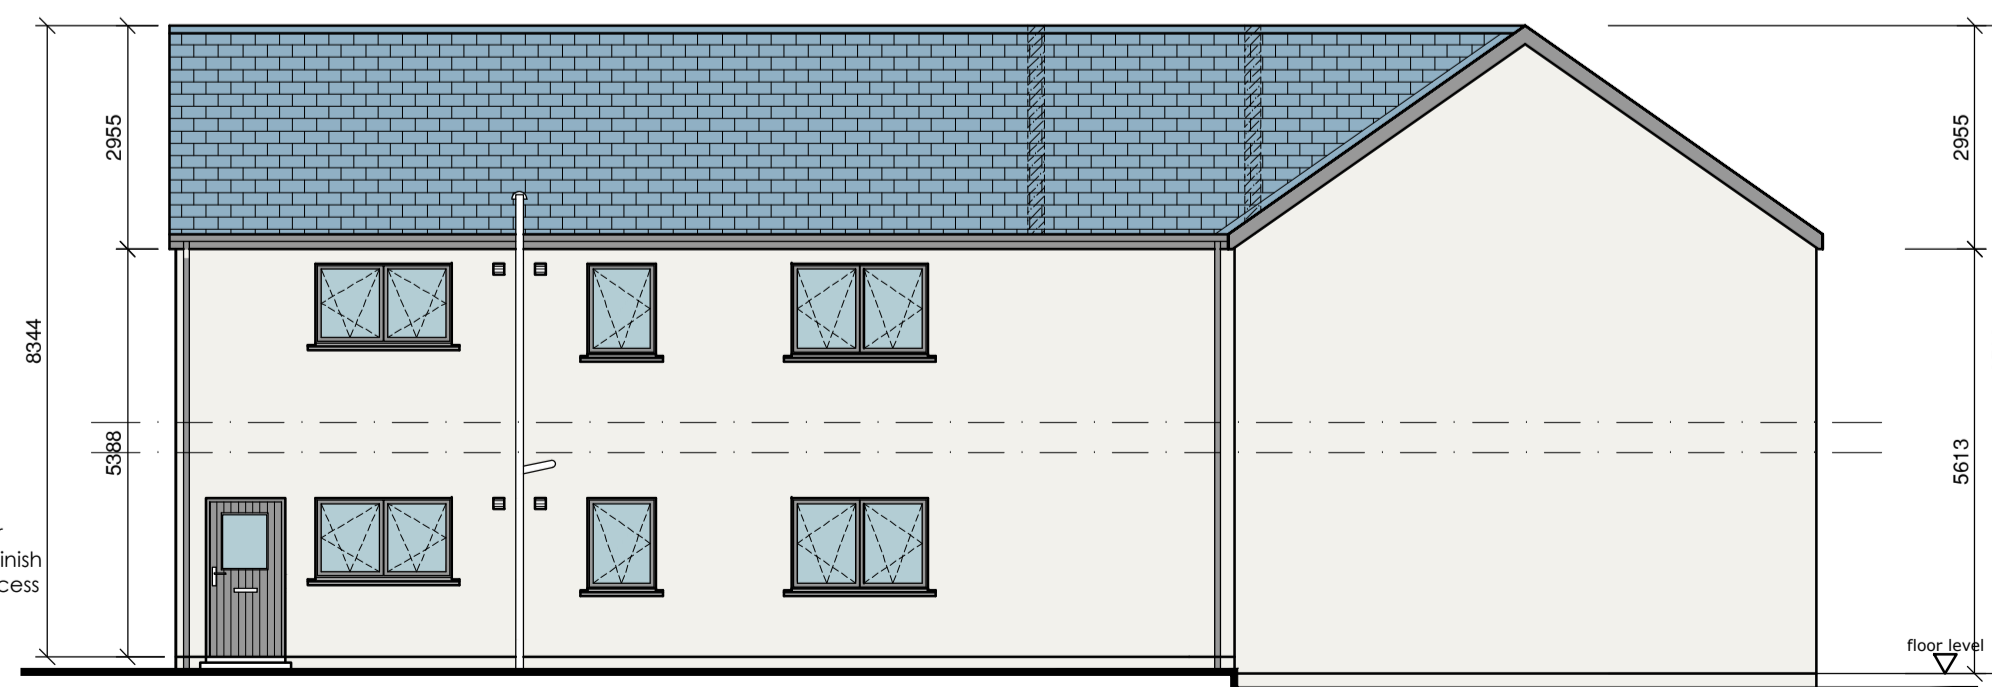

Side / Rear Elevation Scale 1:100

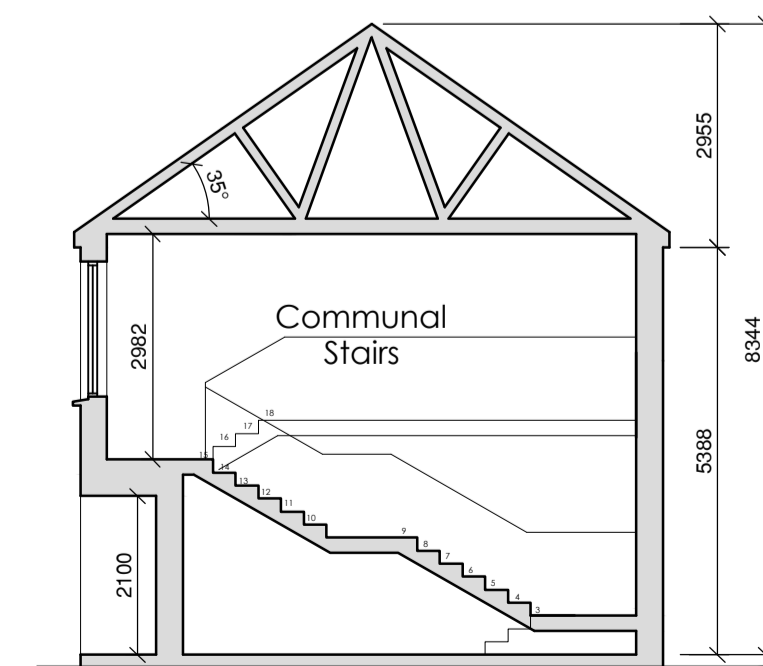

Section C-C Scale 1:100

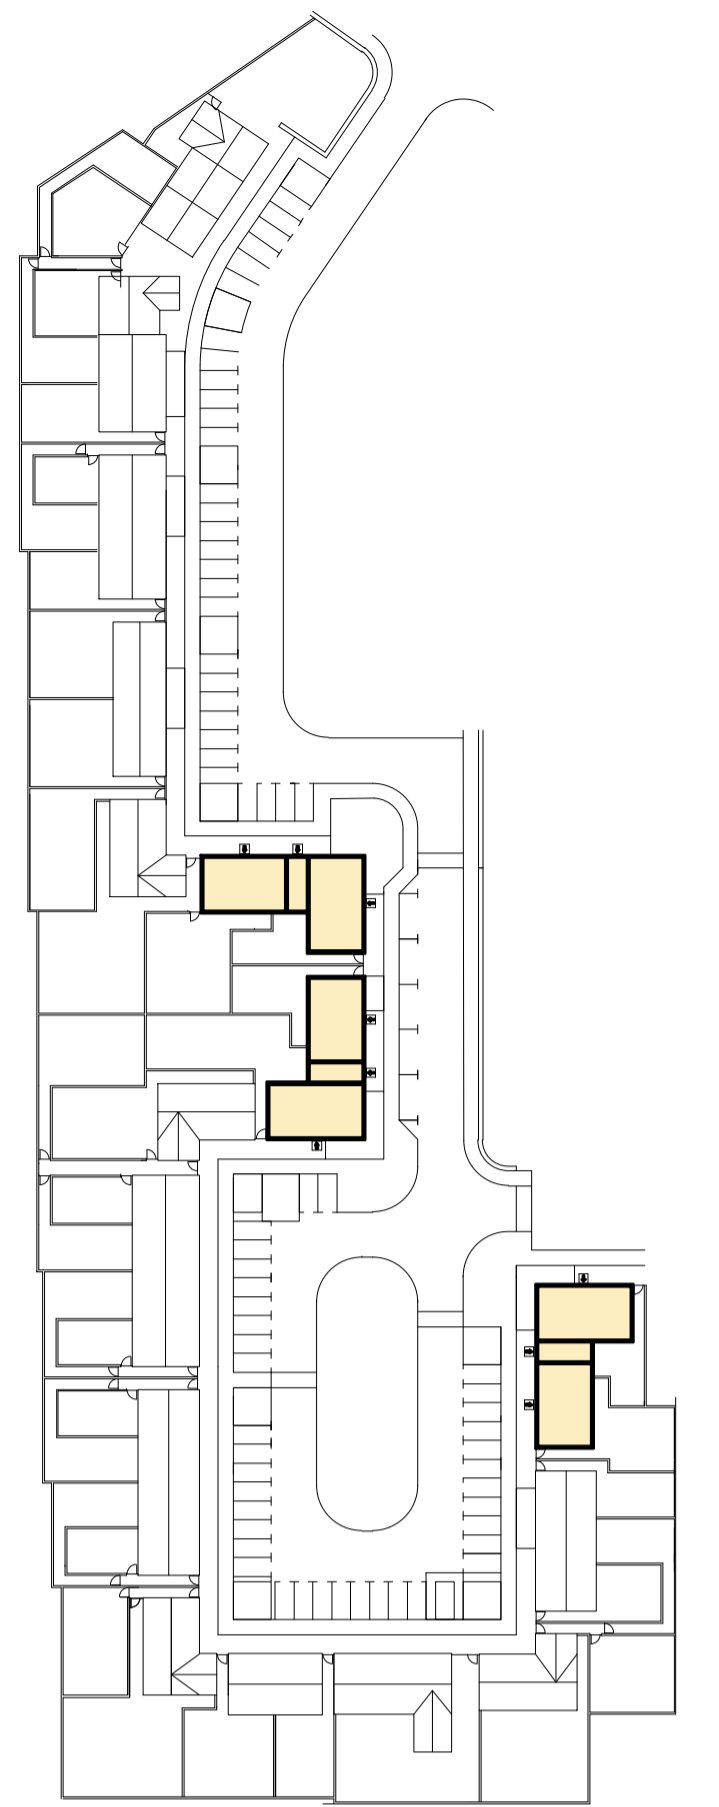

HT 19A Key Location Plan Scale 1:1000

Revisions

Rev: Date: Details:

Donegal County Council Architects Office



DCC Tel: 074 91 53900 DCC Fax: 074 91 72812

Part 8 Application

Project:

Proposed Housing Development at Drumacrin, Bundoran, Co. Donegal.

Drawing Title:
Apartment Type 19A
Dwellings 14-21 & 42-45
Plans, Elevations & Sections

Drawing No: S2-09

Date: 16/06/20 Scale: 1:100 @ A1

Drawn by: TQ Job No: HCD 01 18