





Front South Elevation

Scale 1:100

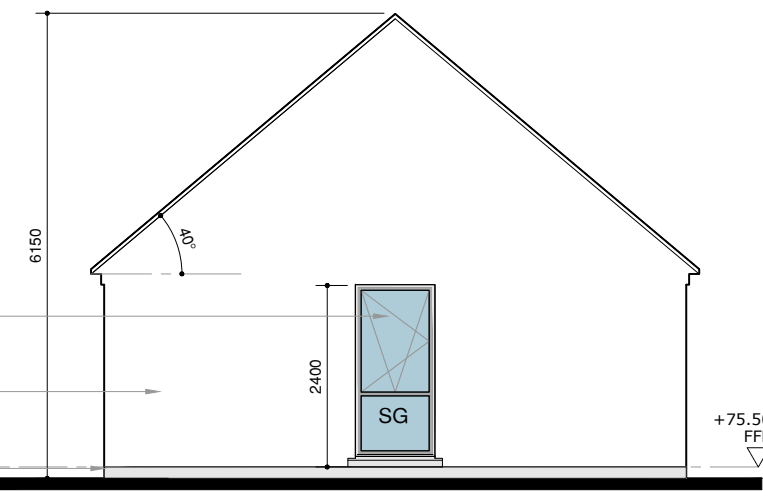


Side West Elevation

Scale 1:100

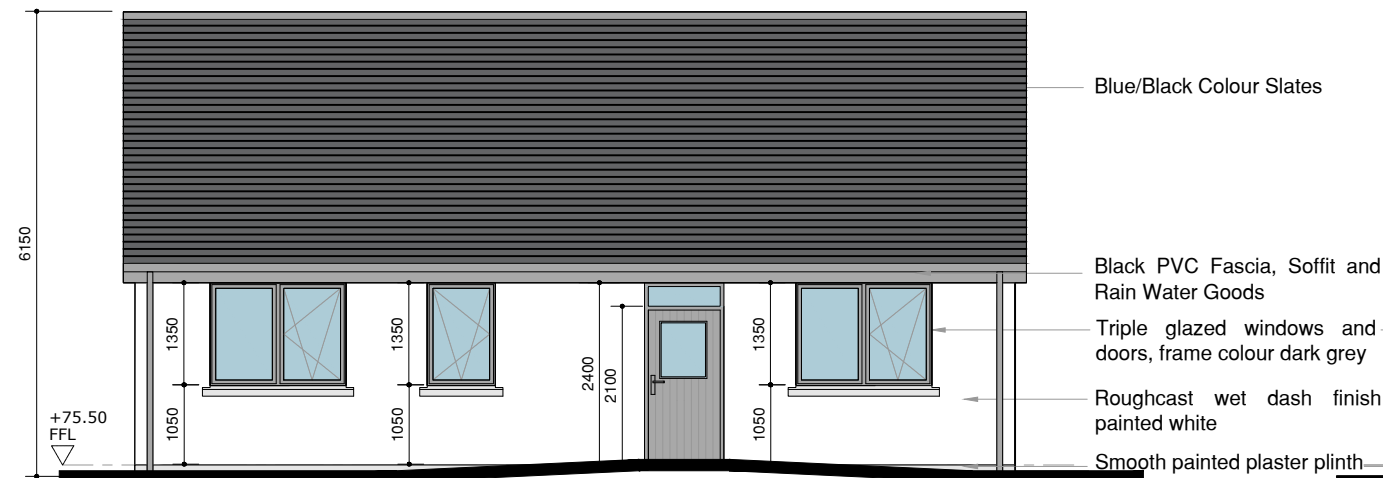


Rear North Elevation

Scale 1:100

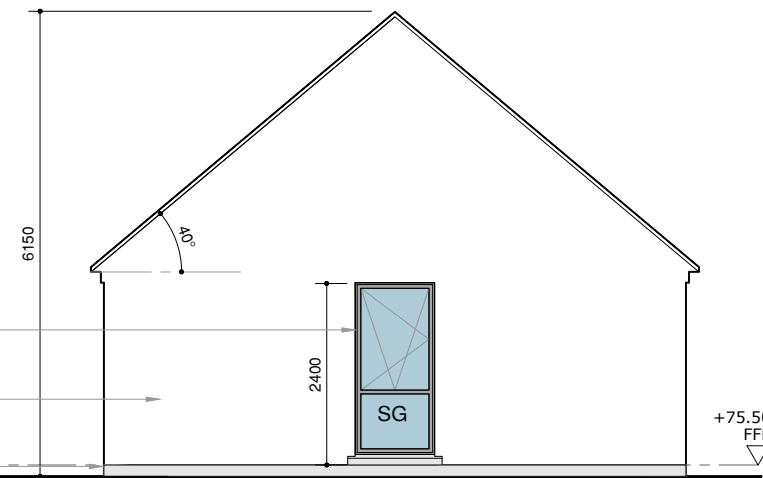


Side East Elevation

Scale 1:100

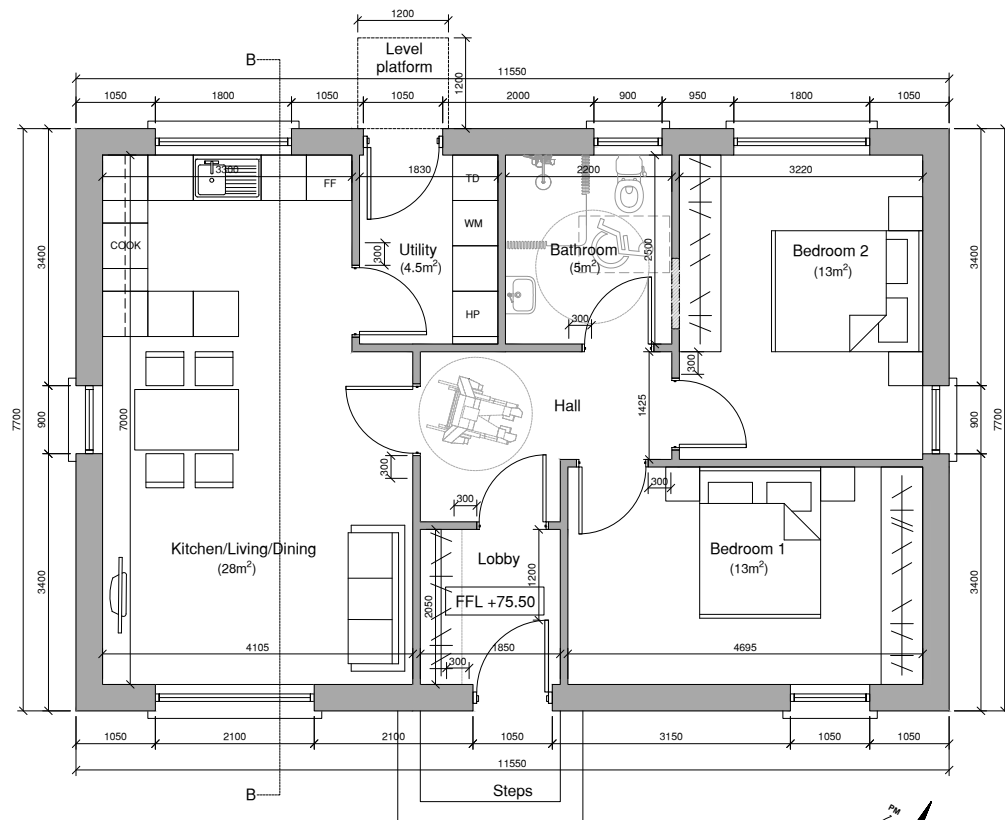

Floor Plan

Scale 1:100

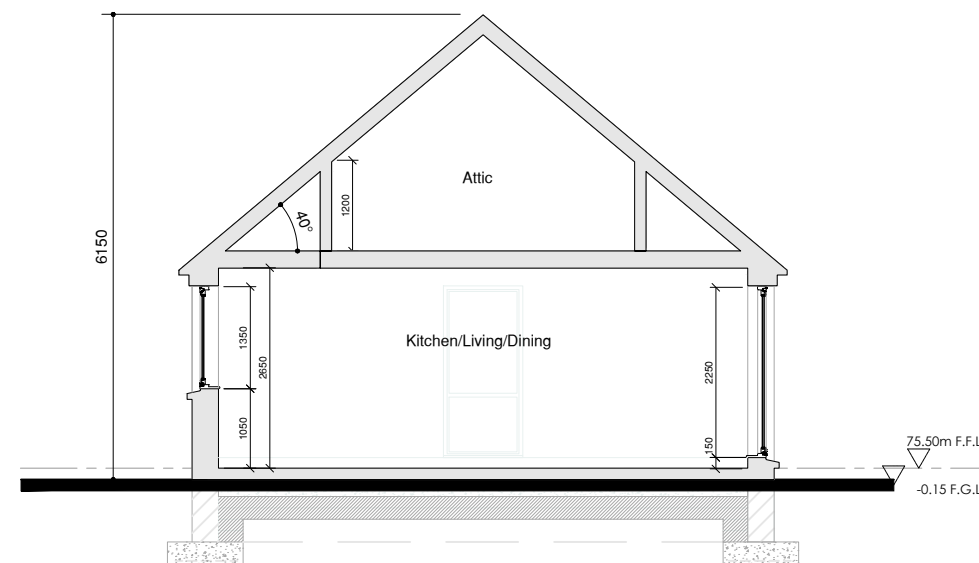

Section B-B

Scale 1:100

Revisions

Rev:	Date:	Details:

Donegal County Council
Architects Office



DCC Tel: 074 91 53900

PART VIII SUBMISSION

Project:

2 Bedroom Single Rural Dwelling at
Largymore, Kilcar, Co. Donegal

Drawing Title:

Plan, Section & Elevation

Drawing No: P04

Date: July 2022

Scale: 1:100 @ A3

Drawn / Checked by:
SMC

Job No: SI 20018