



North Facing Elevation Scale 1:100

East Facing Elevation Scale 1:100

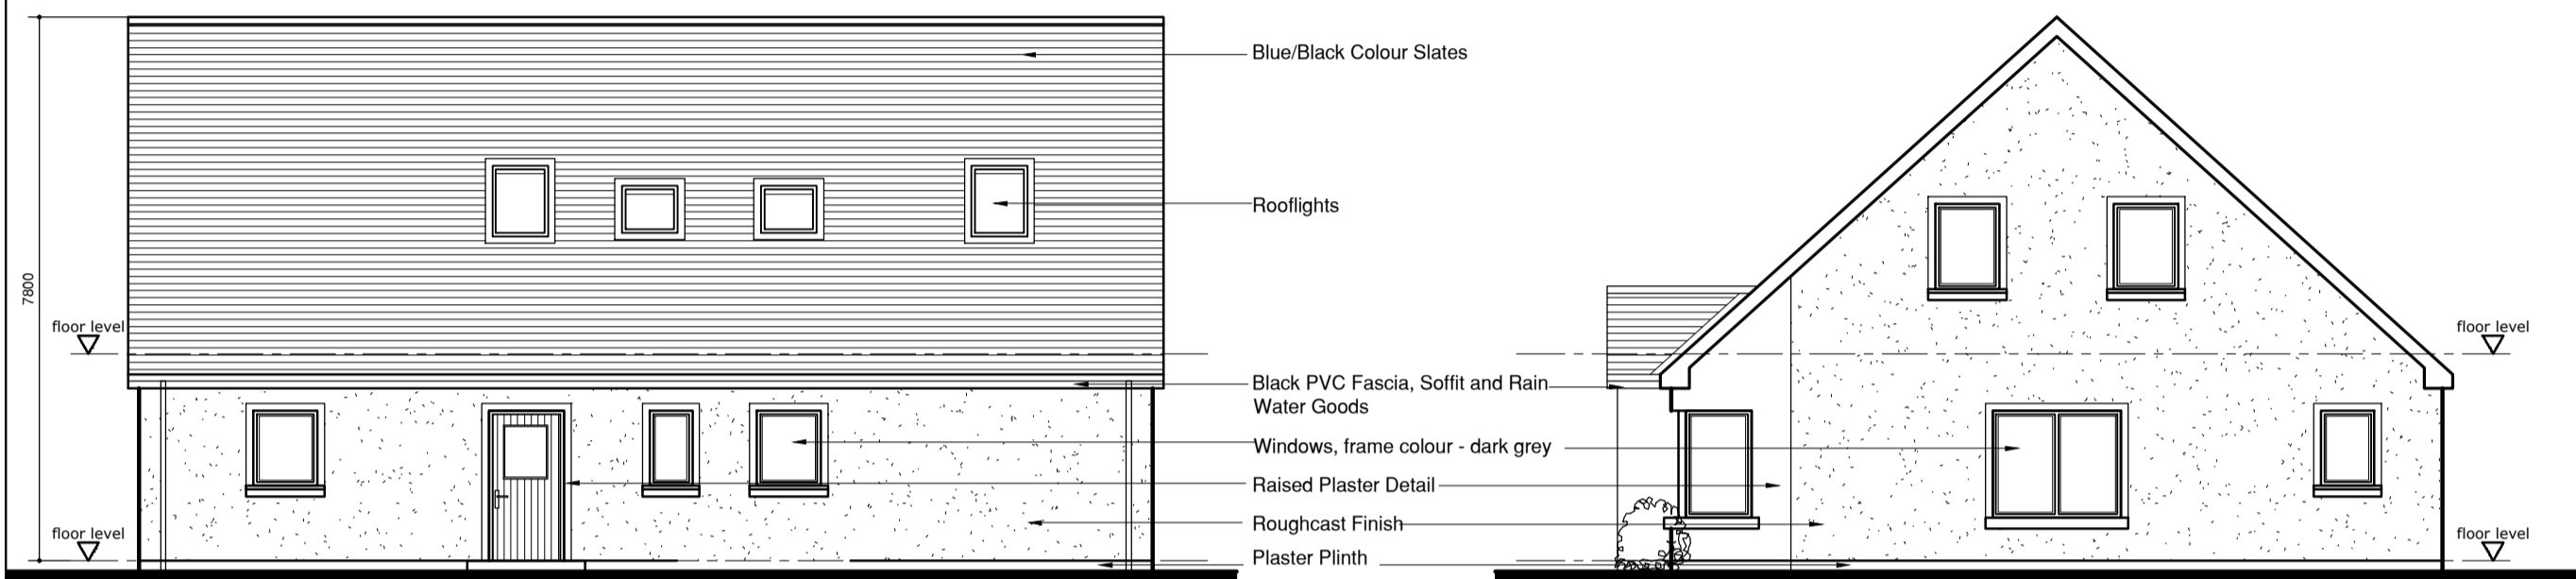


South Facing Elevation Scale 1:100


West Facing Elevation Scale 1:100

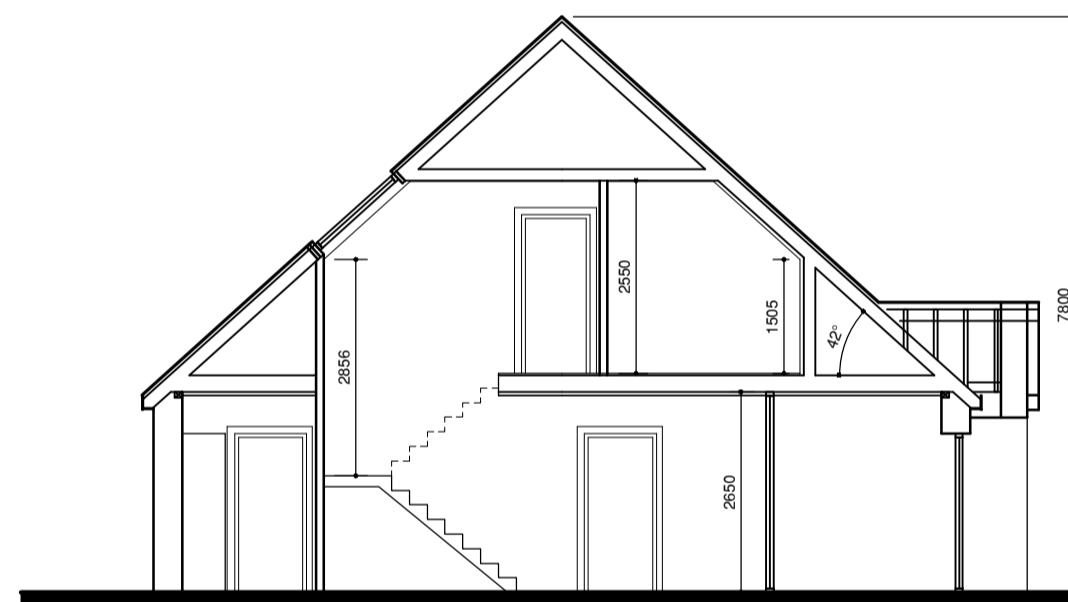


Section AA - Scale 1:100

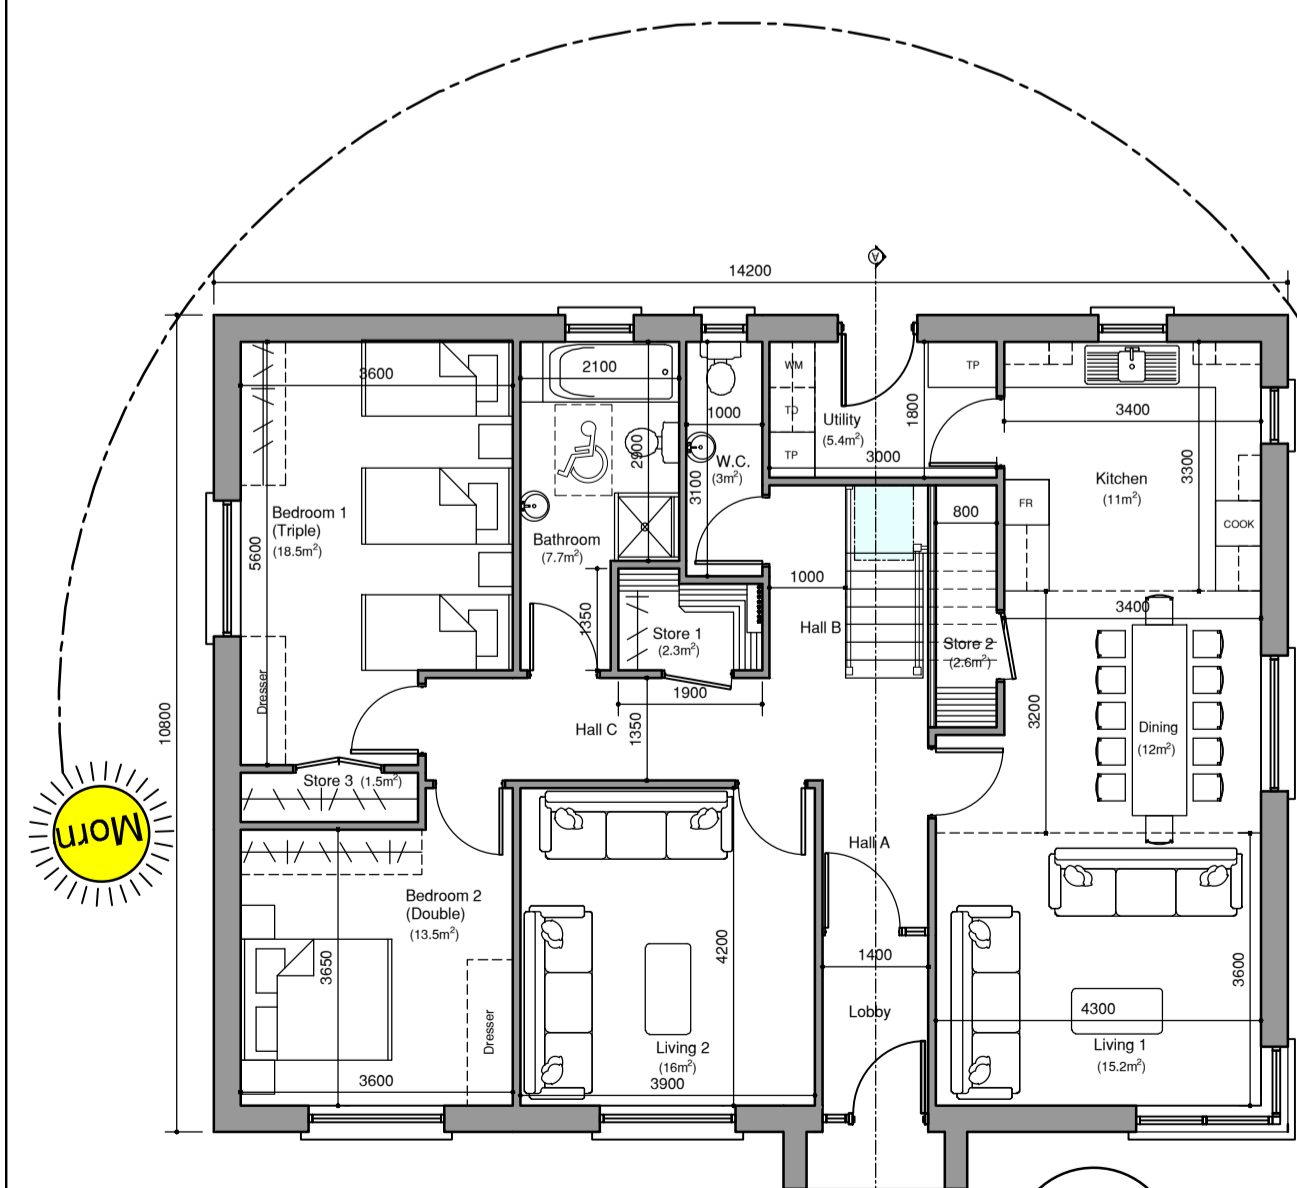


Ground Floor Plan Scale 1:100  
Floor Area = 136m<sup>2</sup>  
Total Floor Area = 224m<sup>2</sup> (2,410 ft<sup>2</sup>)

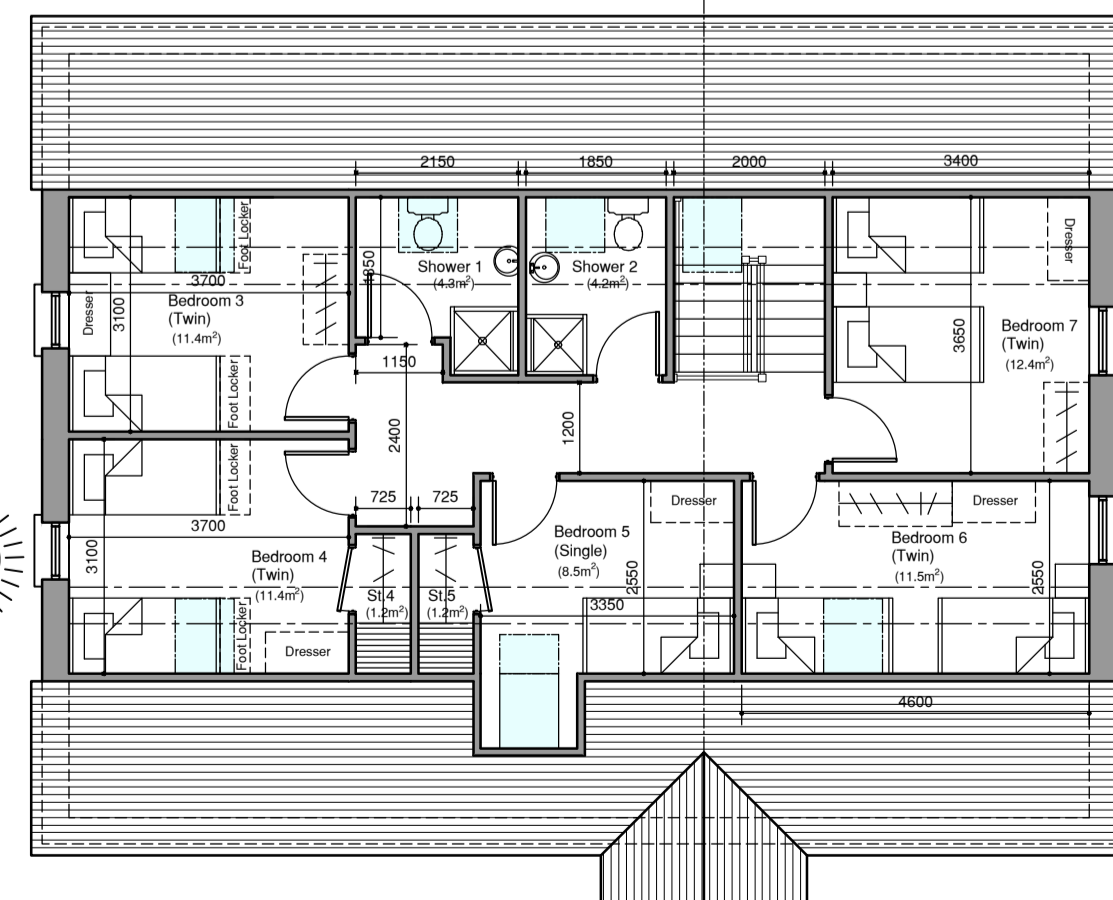

First Floor Plan Scale 1:100  
Floor Area = 88m<sup>2</sup>

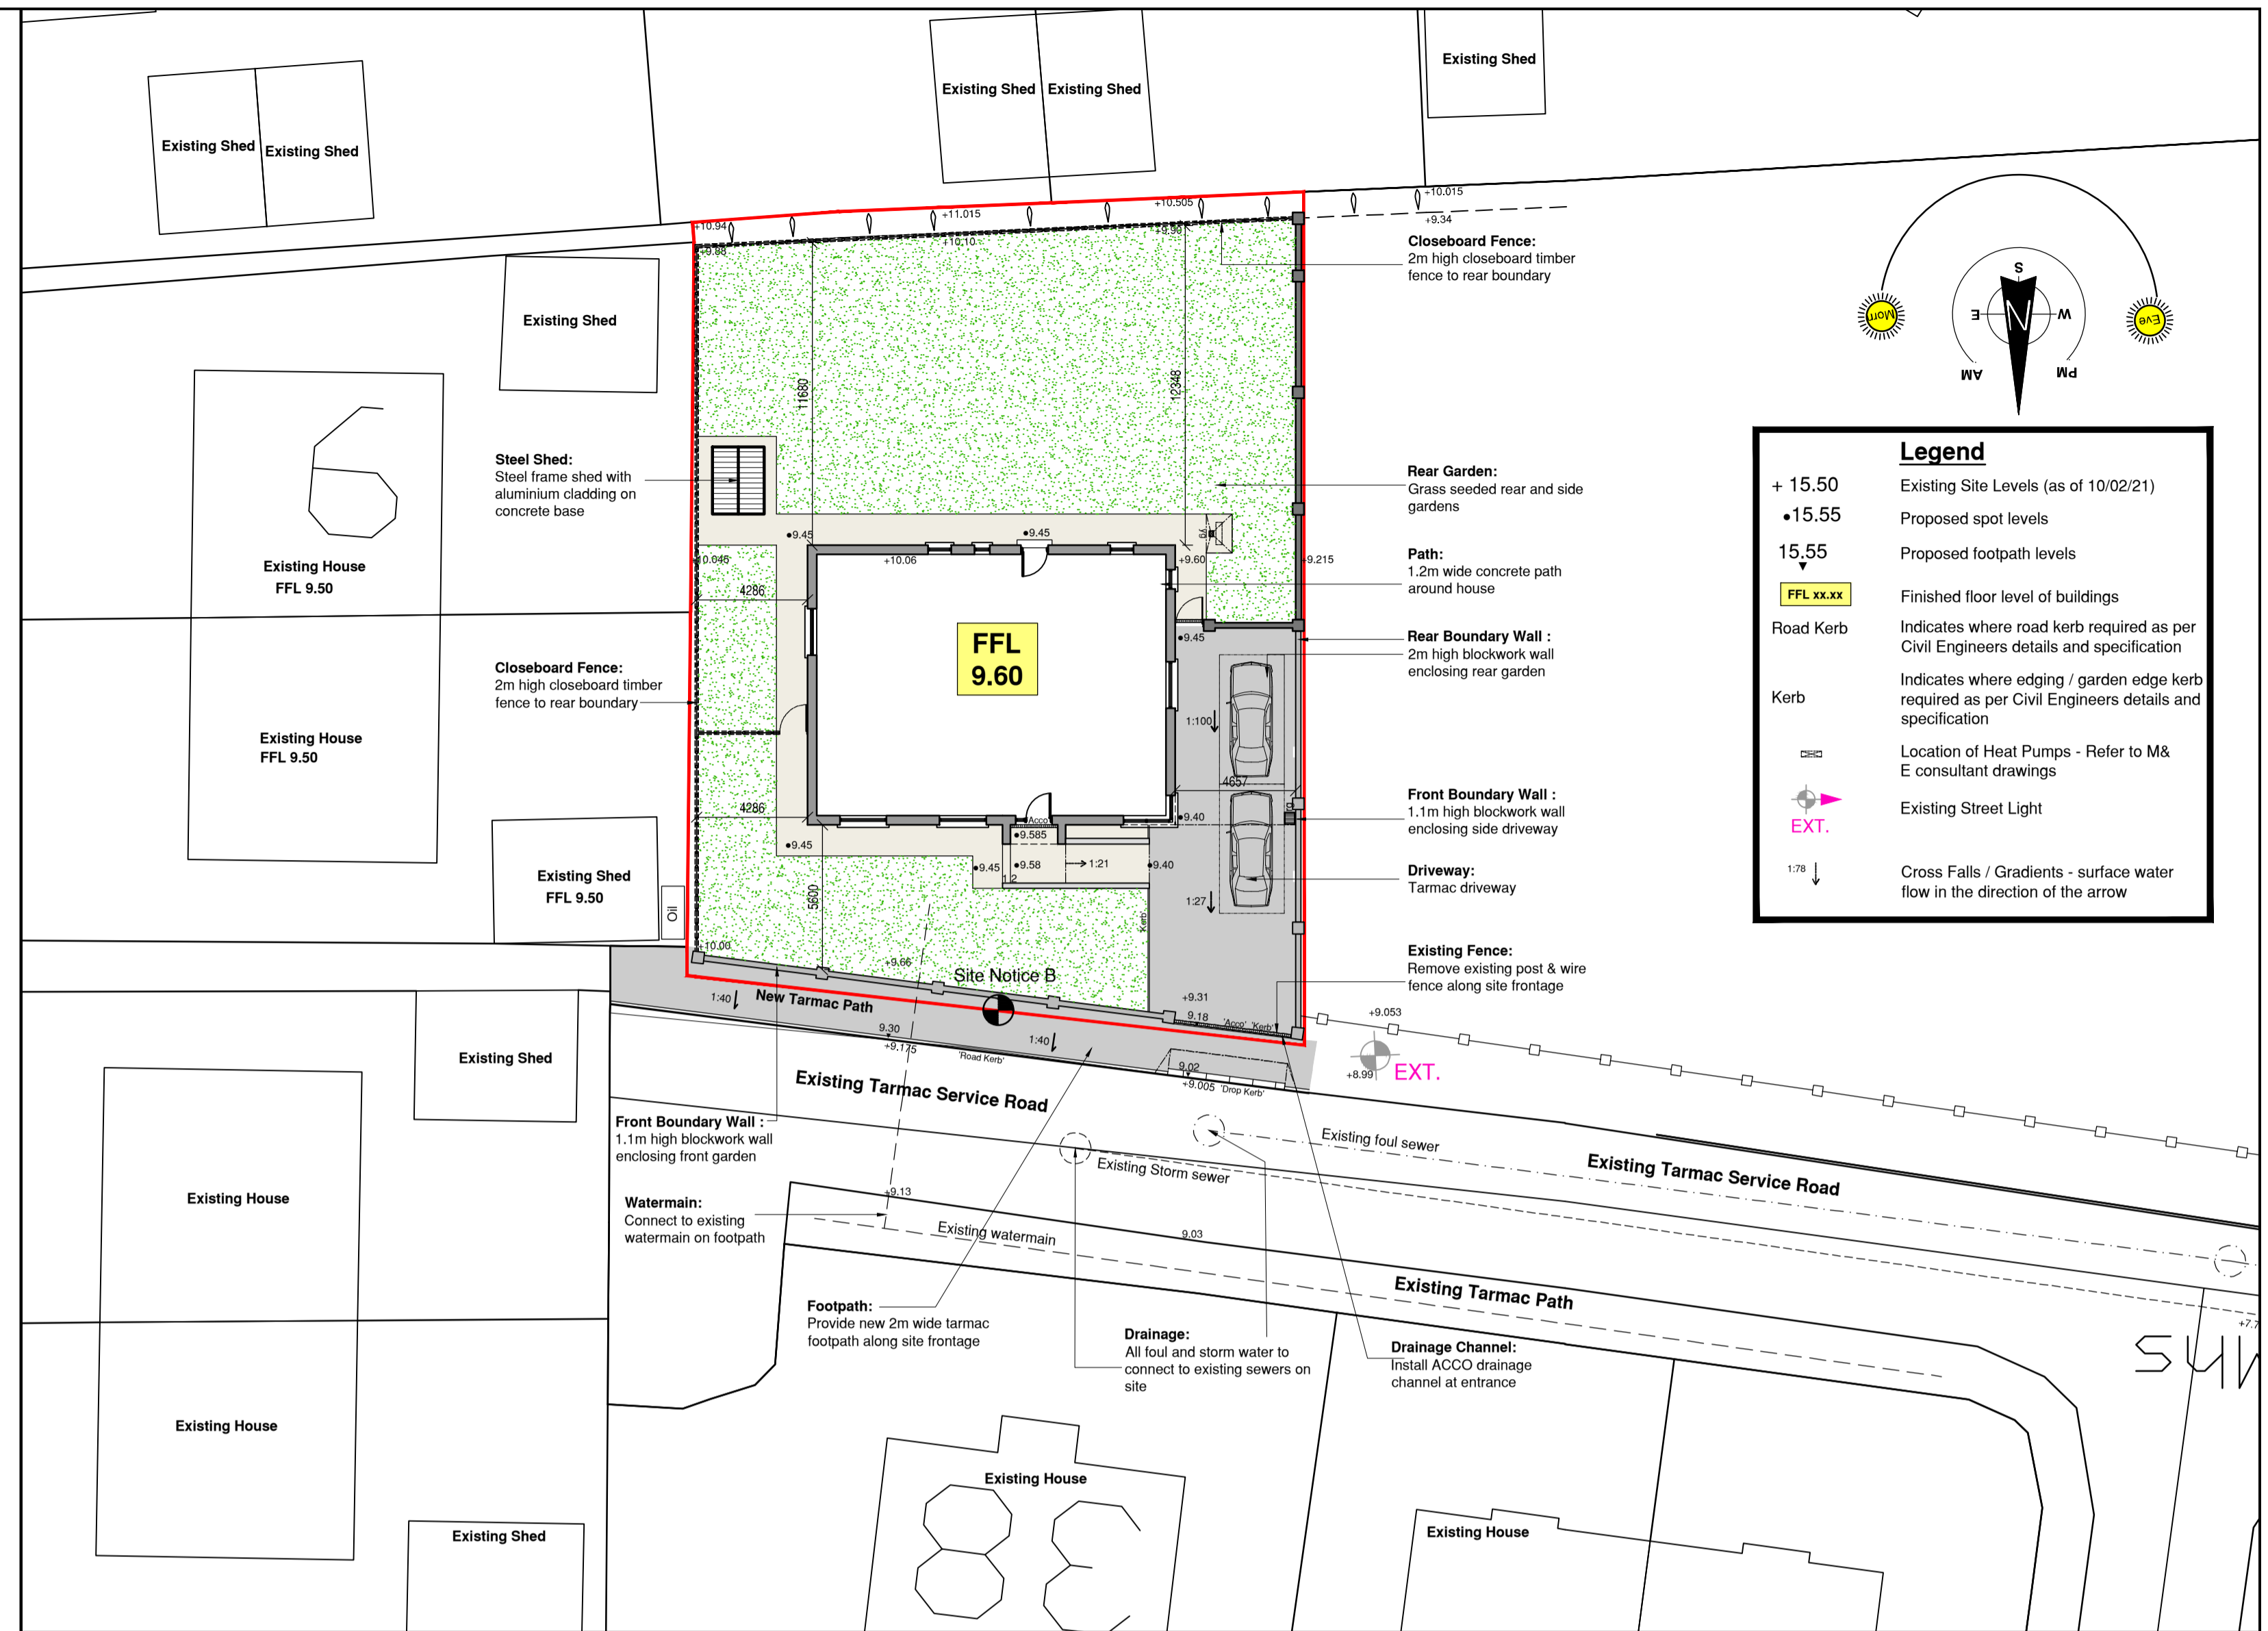

Site Layout Scale 1:200

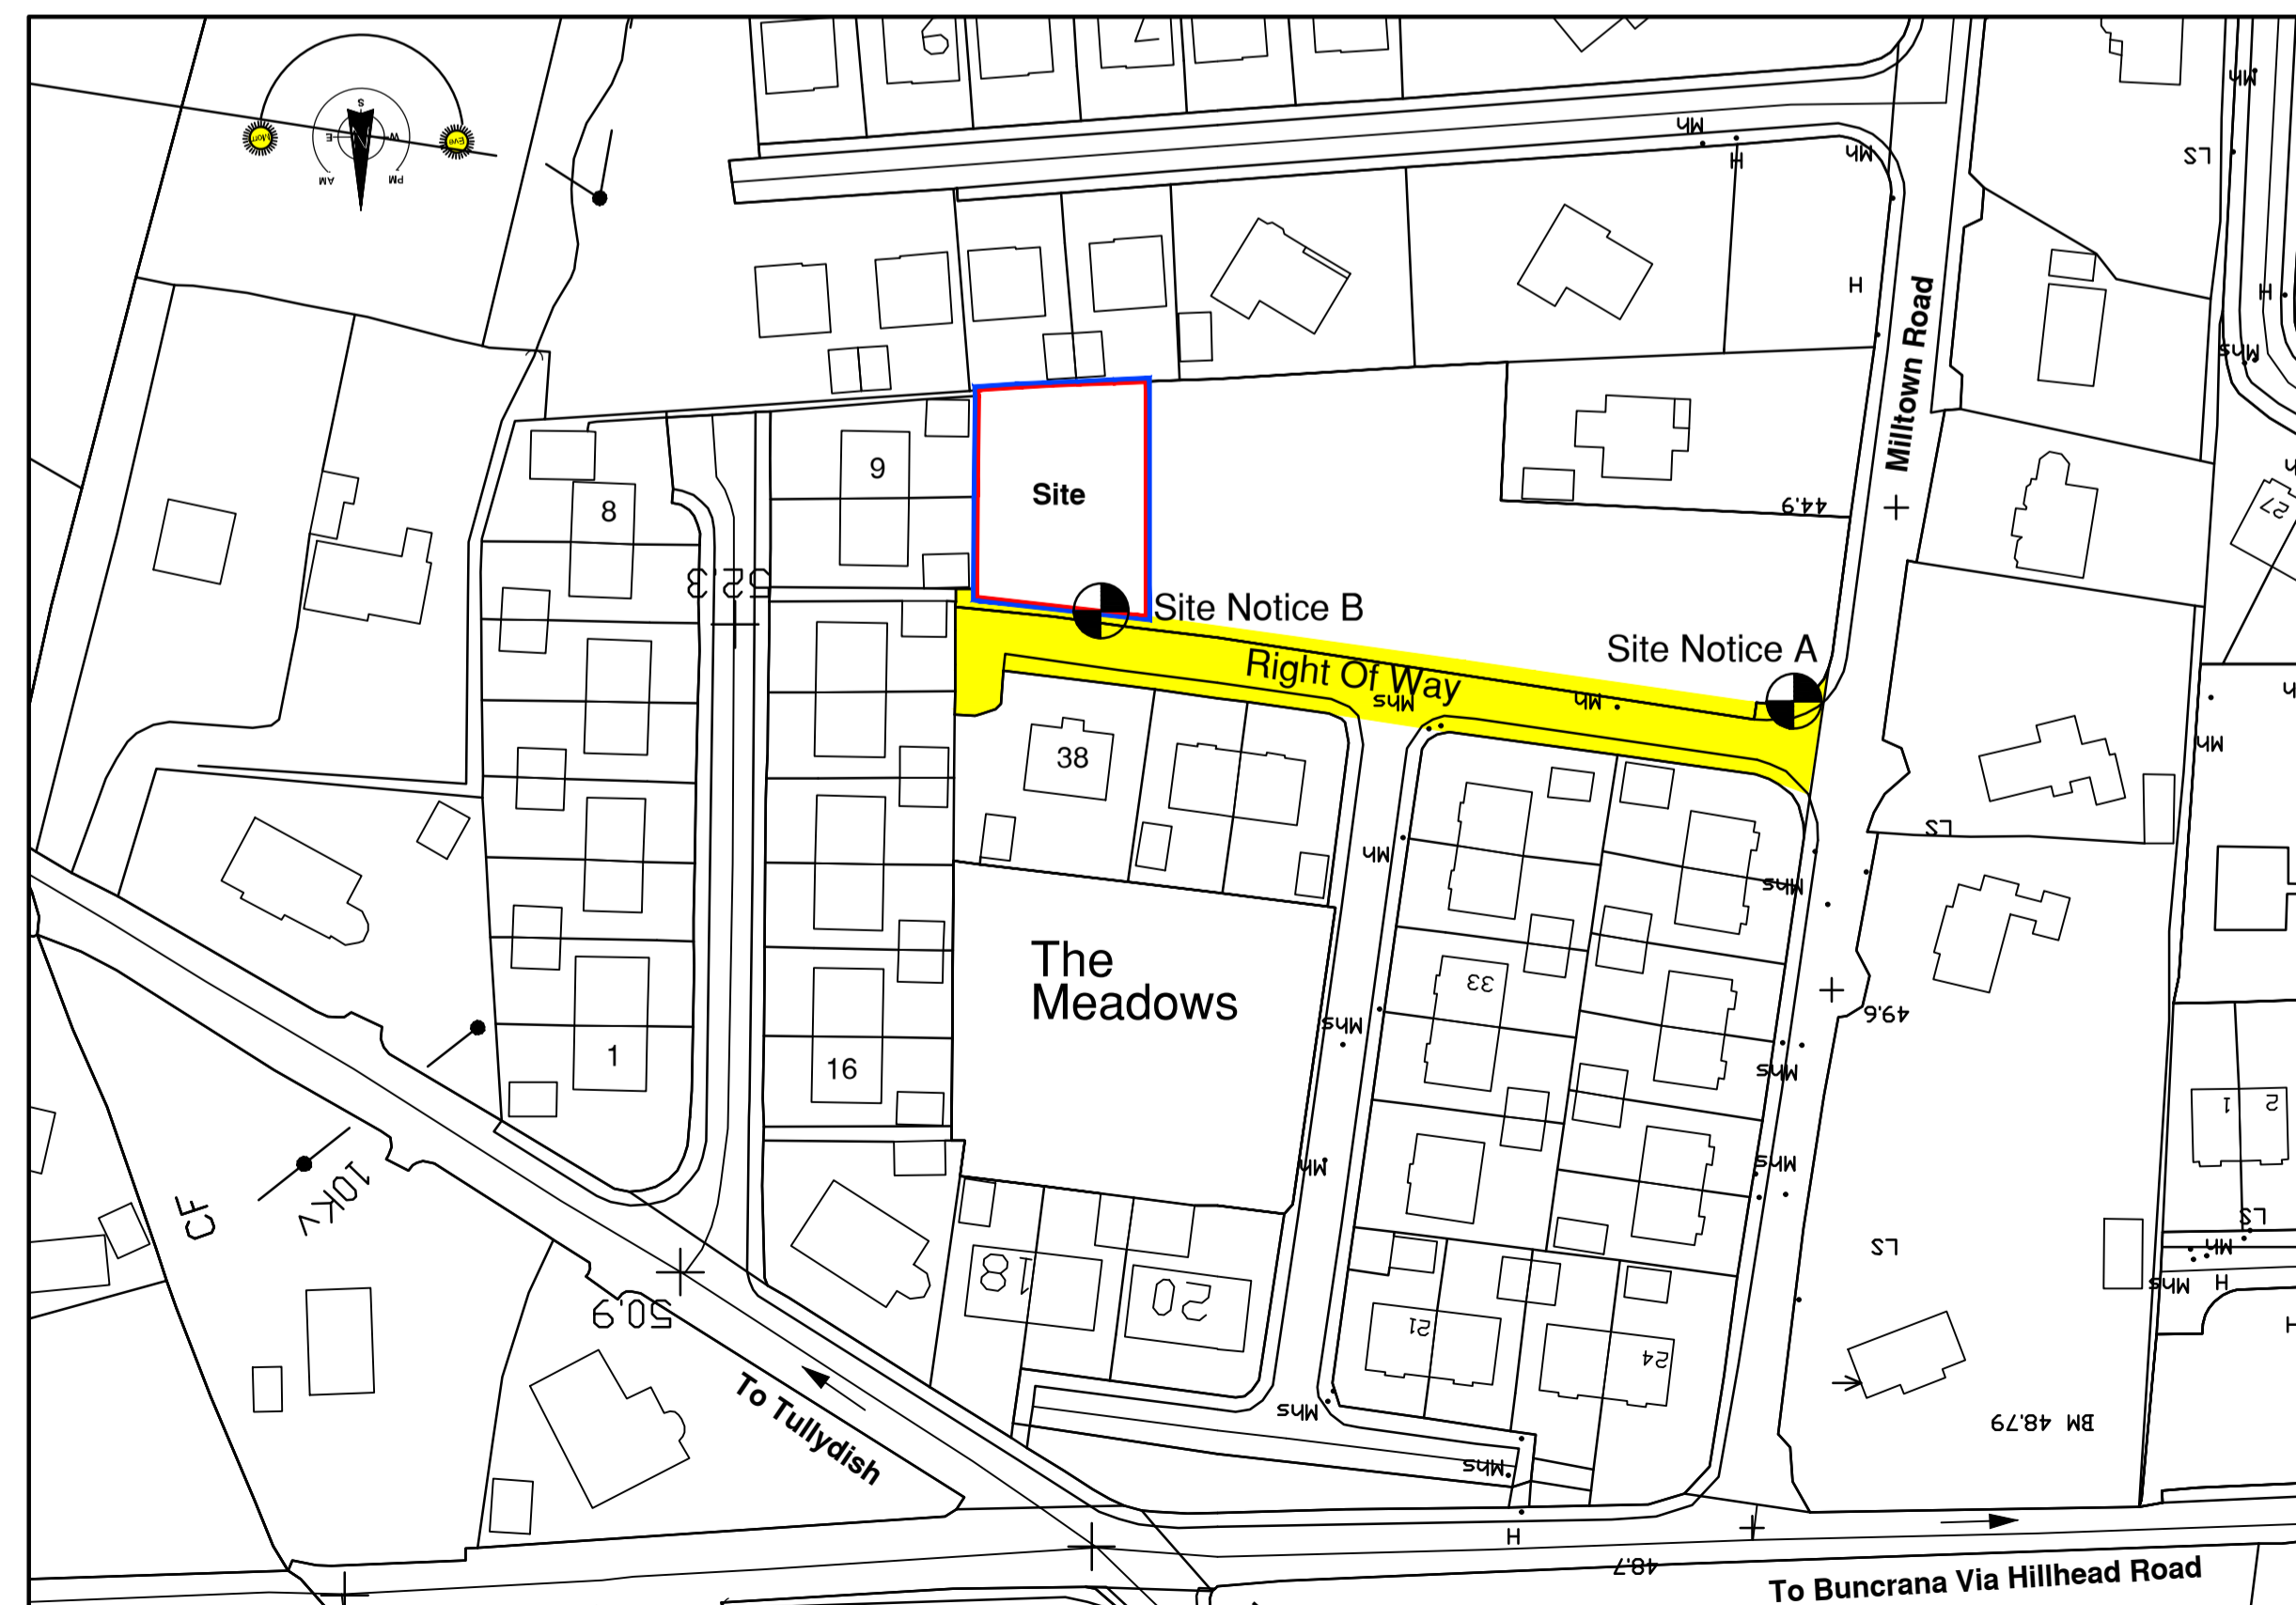

Site Location Map Scale 1:1000 - OS Ref: 0126B & 0127A

Legend	
+ 15.50	Existing Site Levels (as of 10/02/21)
• 15.55	Proposed spot levels
15.55	Proposed footpath levels
FFL xxx	Finished floor level of buildings
Road Kerb	Indicates where road kerb required as per Civil Engineers details and specification
Kerb	Indicates where edging / garden edge kerb required as per Civil Engineers details and specification
Heat Pump	Location of Heat Pumps - Refer to M&E consultant drawings
EXT.	Existing Street Light
1:78 ↓	Cross Falls / Gradients - surface water flow in the direction of the arrow

Revisions		
A	17.02.21	Additional Shower Room Added
Rev:	Date:	Details:

**Donegal County Council**  
Housing Capital



Comhairle Contae  
Dhún na nGall  
Donegal County Council

DCC Tel: 074 91 53900    DCC Fax: 074 91 72812

**PART 8 - PLANNING**

**Project:**  
Single Family Dwelling at  
The Meadows  
Ardaravan  
Buncrana  
Co. Donegal

**Drawing Title:**  
Part 8 Planning Drawings

**Drawing No:** HCI 0121 - 001 (Rev A)

Date:	9th February 2021	Scale:	As Shown @ A1
Drawn by:	Paul Lafferty	Project No:	HCI 0121