



Roof Plan Scale 1:100

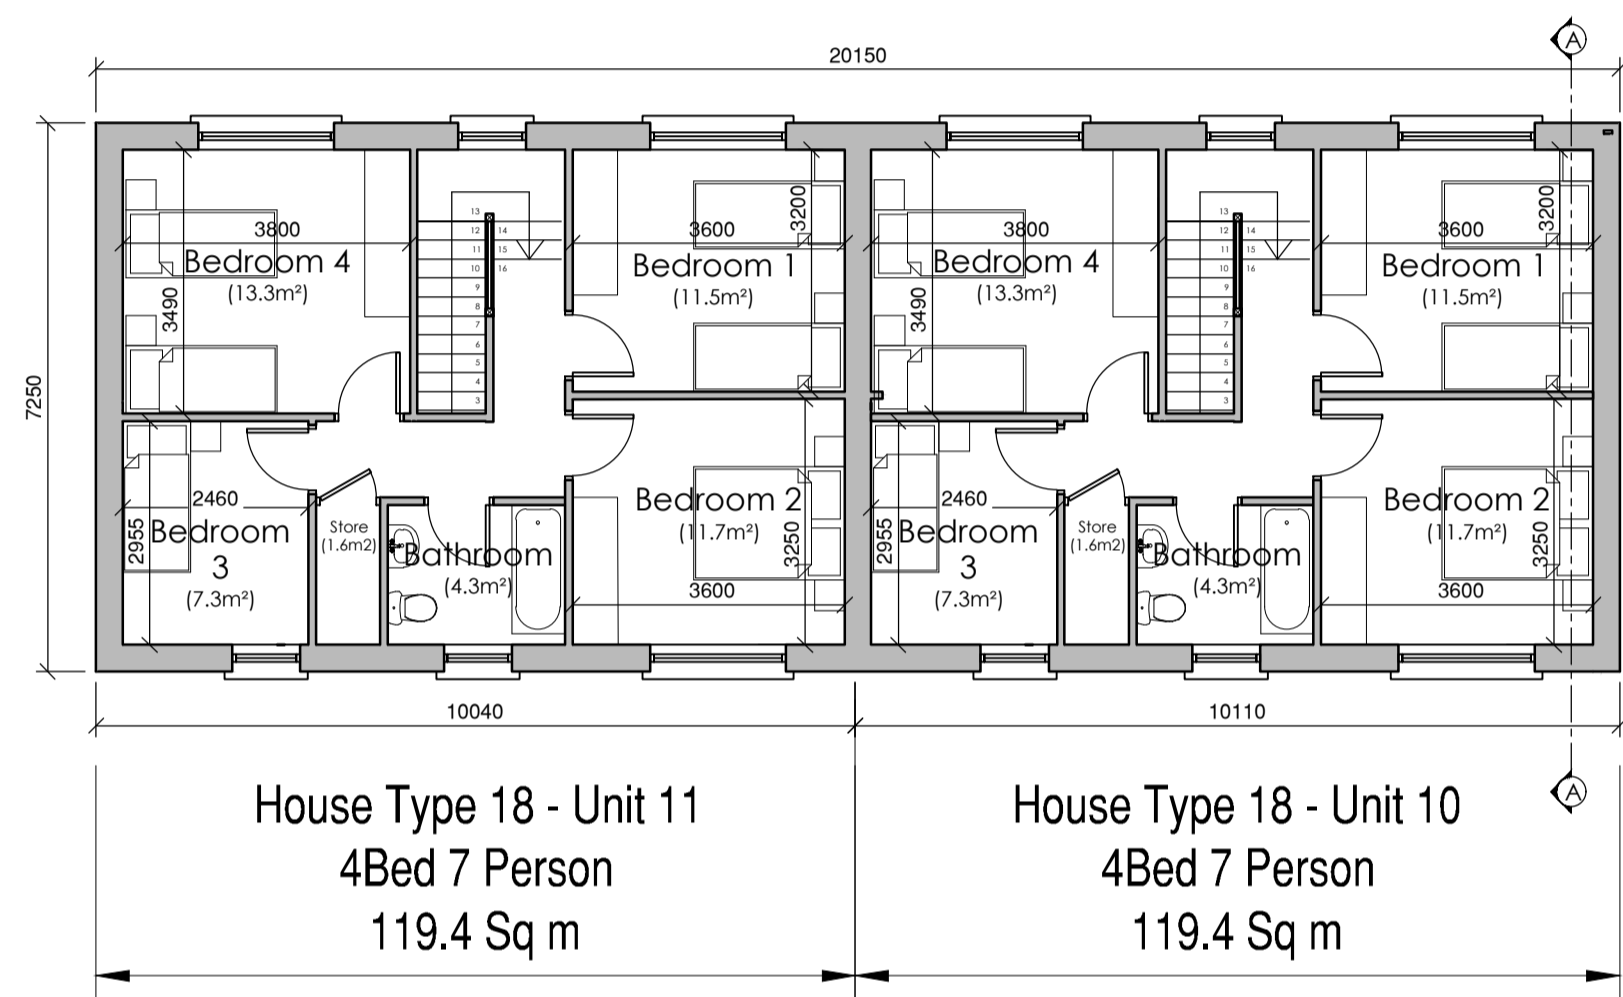

First Floor Plan Scale 1:100

Floor Area = 57.4 m²
Total Floor Area = 119.4 m²

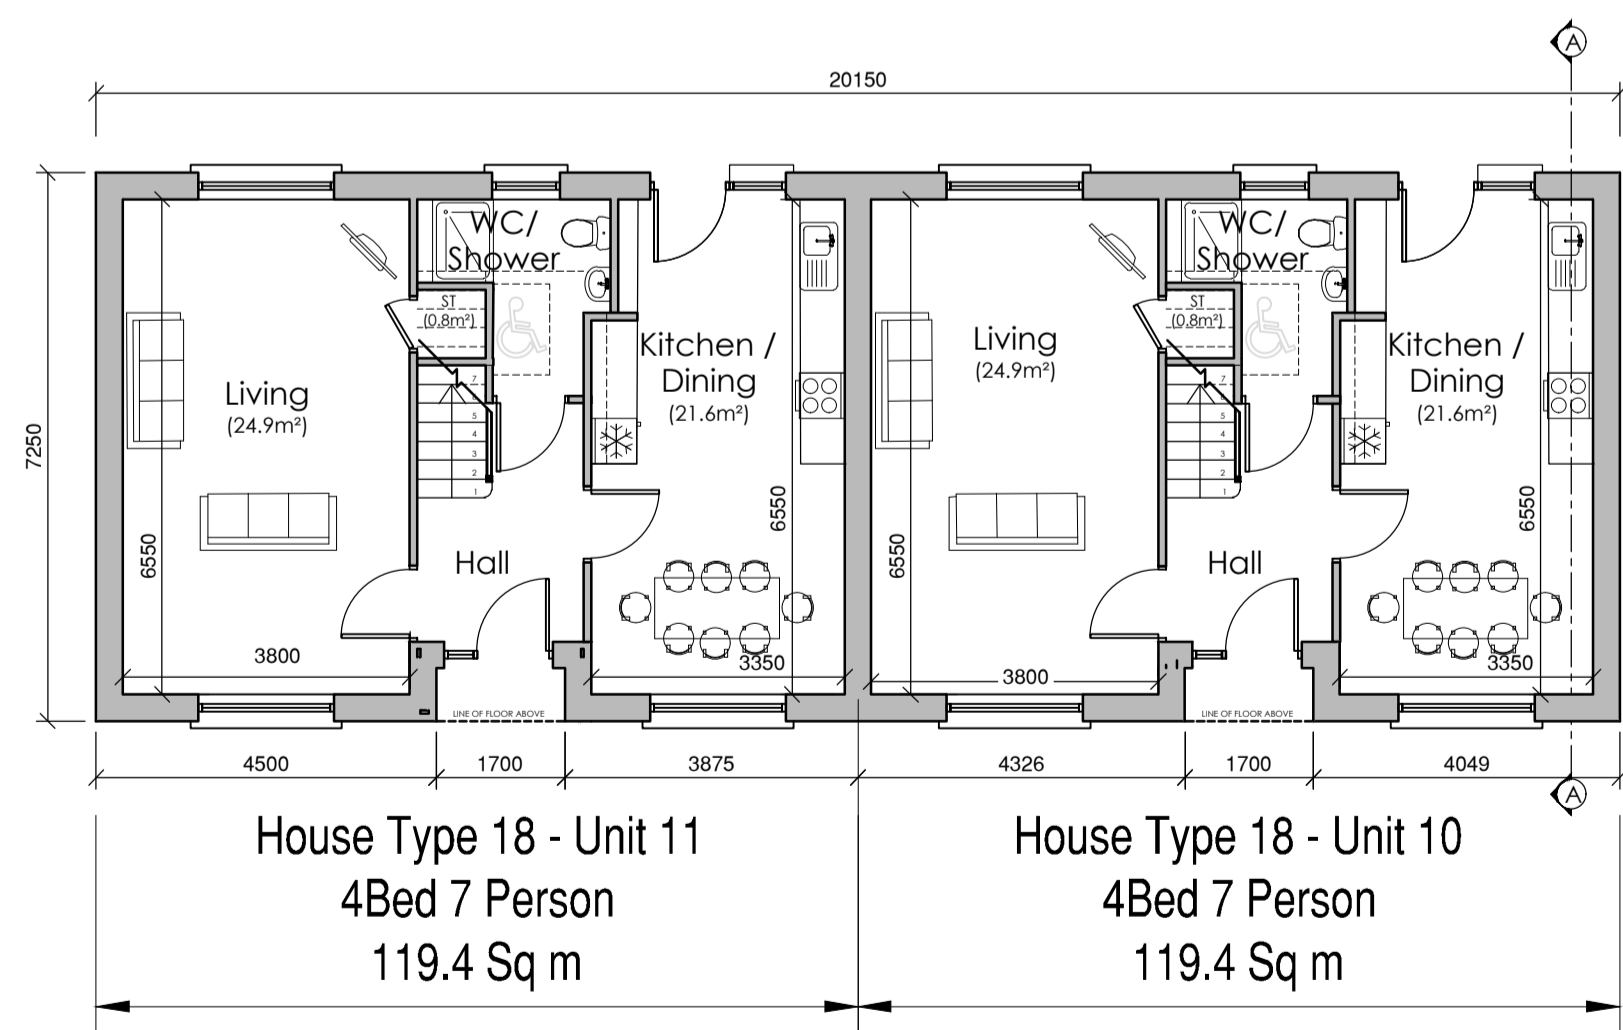

Ground Floor Plan Scale 1:100

Floor Area = 61 m²
Total Floor Area = 119.4 m²




Front Elevation Scale 1:100

- Blue/black slates to roof
- Pvc fascia, soffit, gutters and downpipes
- Windows
- Render finish painted
- Recessed entrance porch
- Rendered plinth




Rear Elevation Scale 1:100


- Blue/black slates to roof
- Pvc fascia, soffit, gutters and downpipes
- Windows
- Rendered finish painted
- Rendered plinth

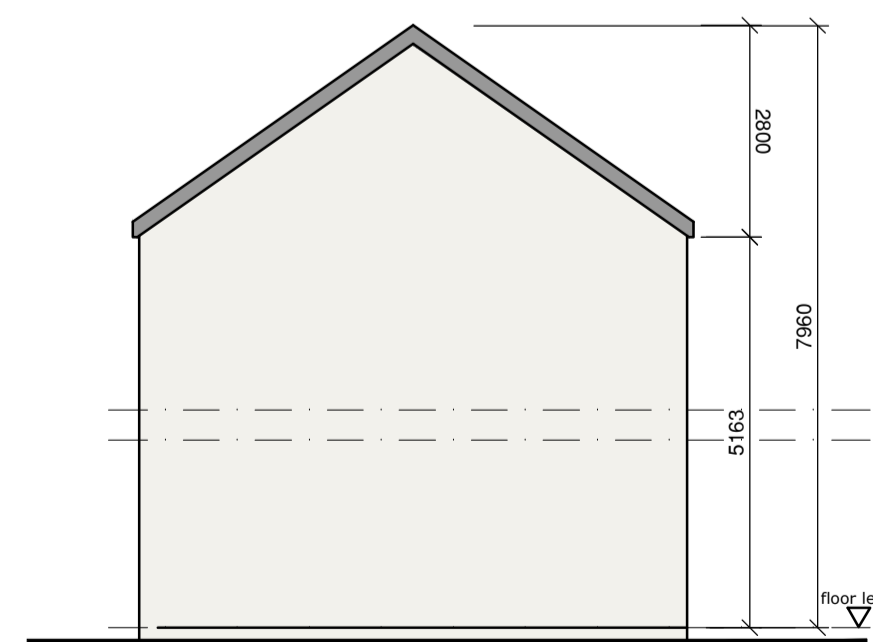

Side Elevation Scale 1:100

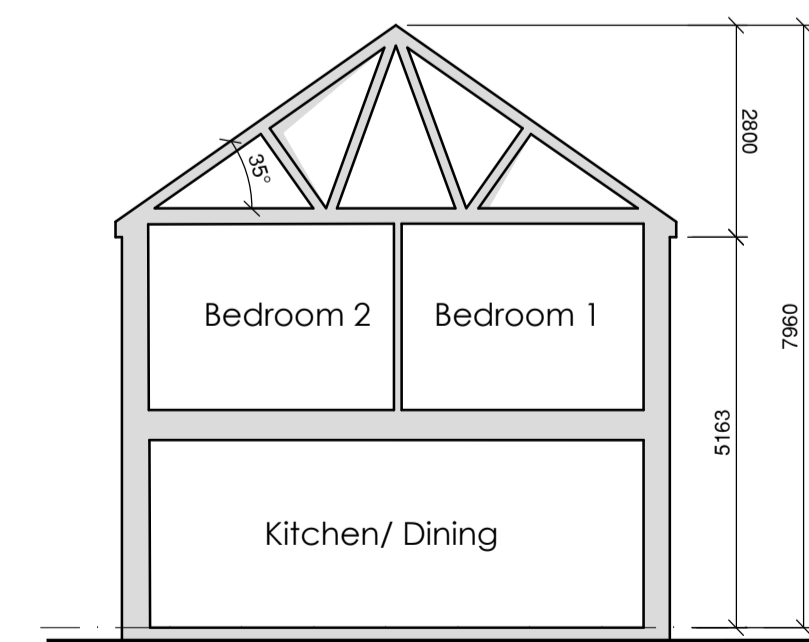

Section A-A Scale 1:100

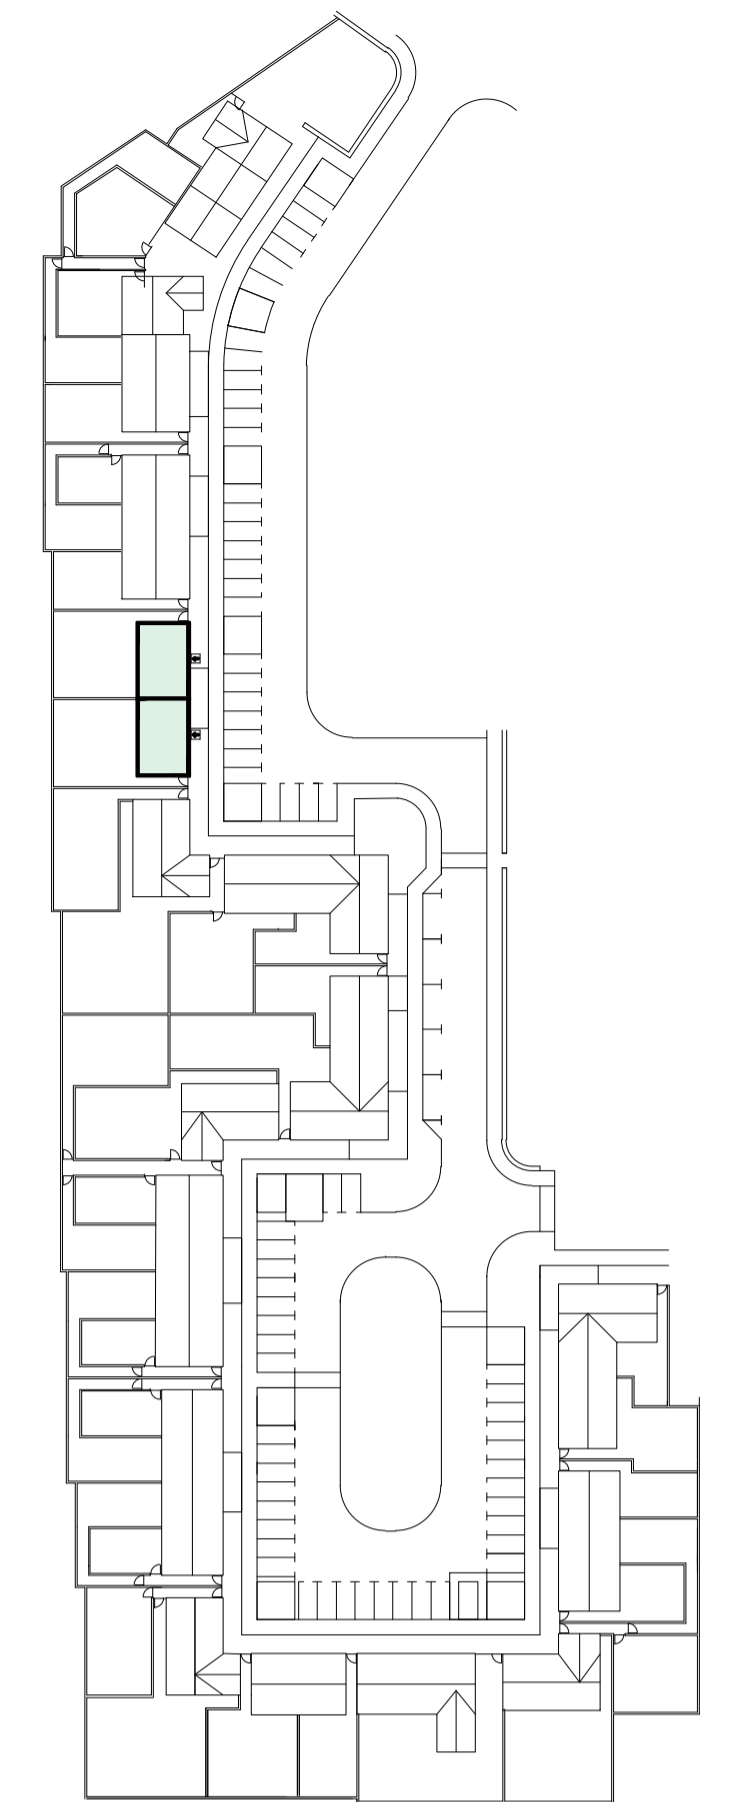

HT 18
Key Location Plan Scale 1:1000

Revisions

Rev:	Date:	Details:

Donegal County Council
Architects Office



DCC Tel: 074 91 53900 DCC Fax: 074 91 72812

Part 8 Application

Project:
Proposed Housing Development
at Drumacrin, Bundoran,
Co. Donegal.

Drawing Title:
House Type 18
Dwellings 10 -11
Plans, Elevations & Sections

Drawing No: S2-06

Date: 16/06/20 Scale: 1:100 @ A1

Drawn by: CB Job No: HCD 01 18