



Roof Plan Scale 1:100

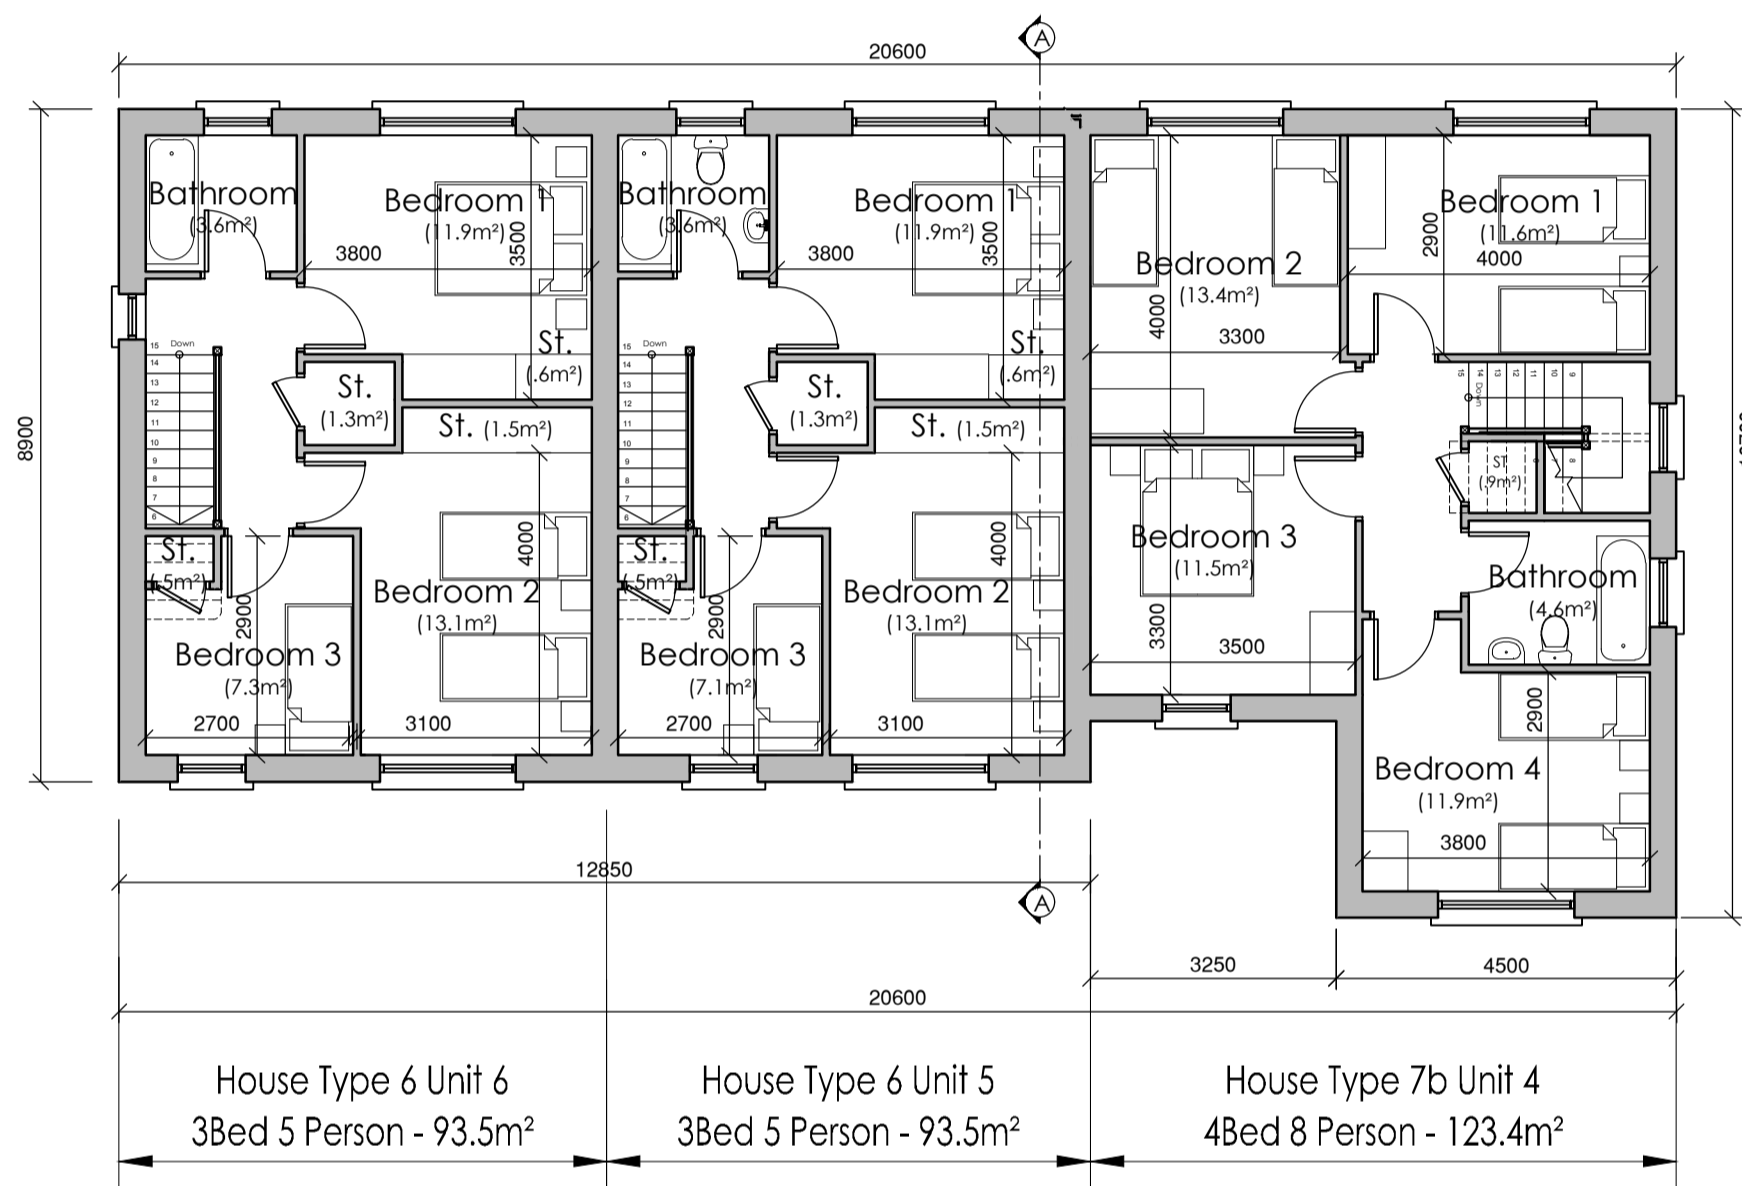

First Floor Plan Scale 1:100
Floor Area = 46.2 m²
Total Floor Area = 93.5 m²

First Floor Plan Scale 1:100
Floor Area = 60.8 m²
Total Floor Area = 123.4 m²

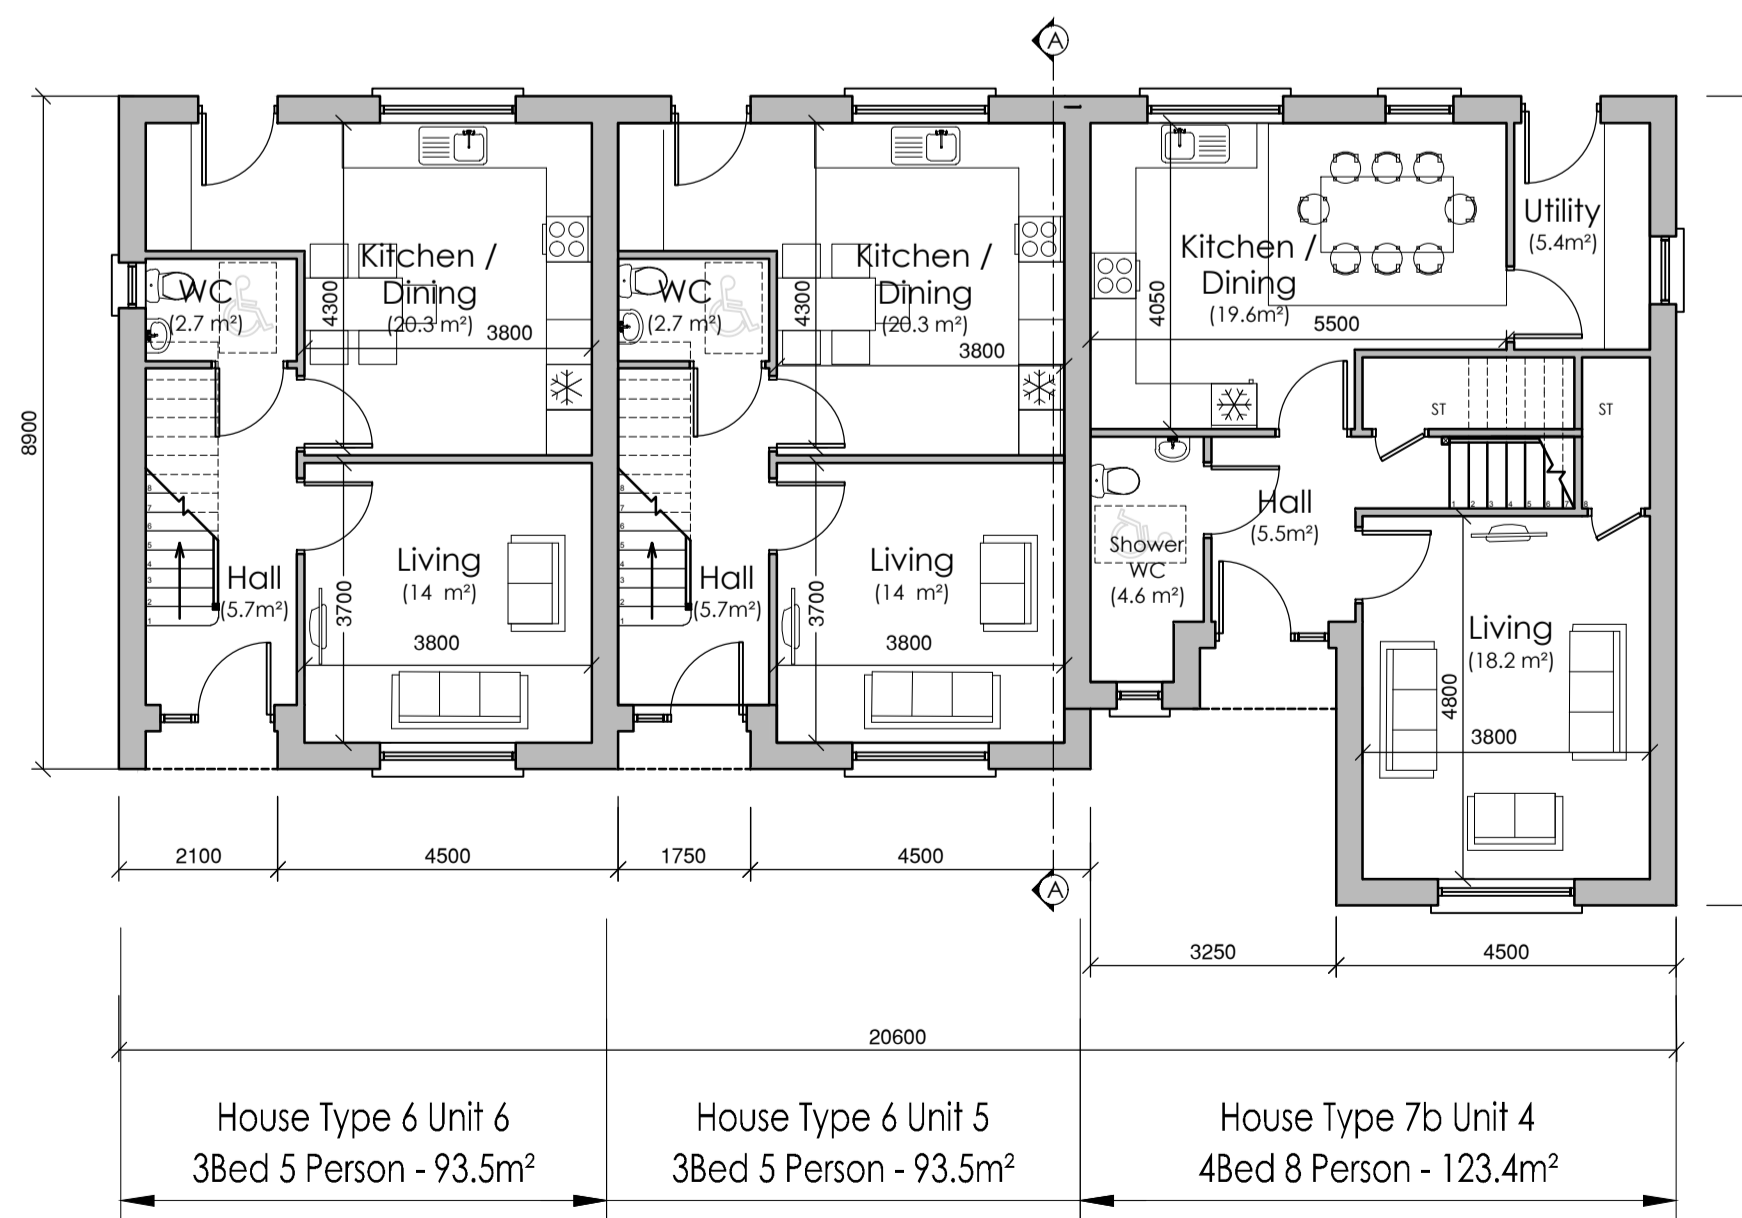

Ground Floor Plan Scale 1:100
Floor Area = 47.3 m²
Total Floor Area = 93.5 m²


Ground Floor Plan Scale 1:100
Floor Area = 62.6 m²
Total Floor Area = 123.4 m²




Front Elevation Scale 1:100



Rear Elevation Scale 1:100

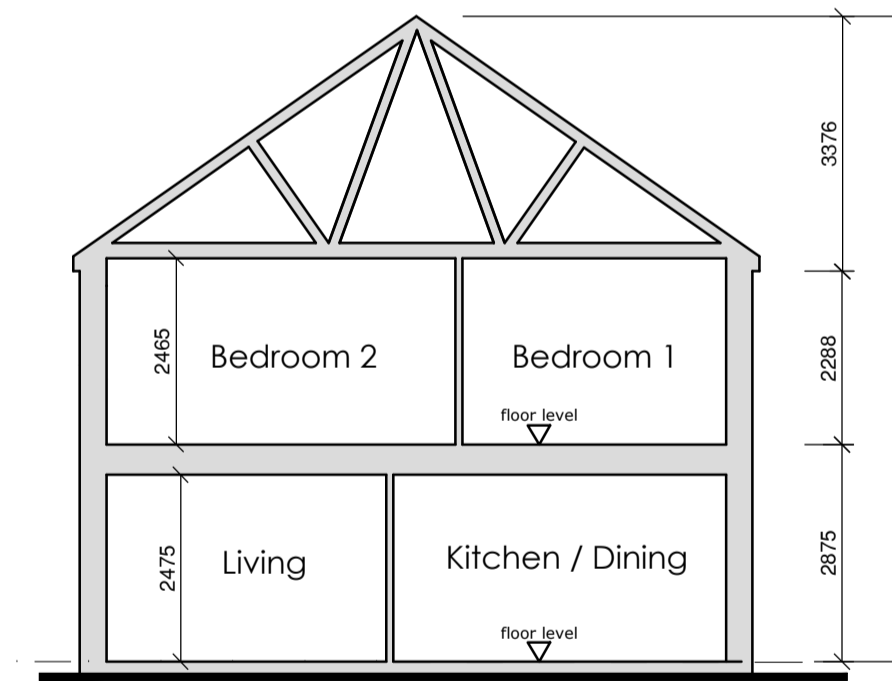


Section A-A Scale 1:100

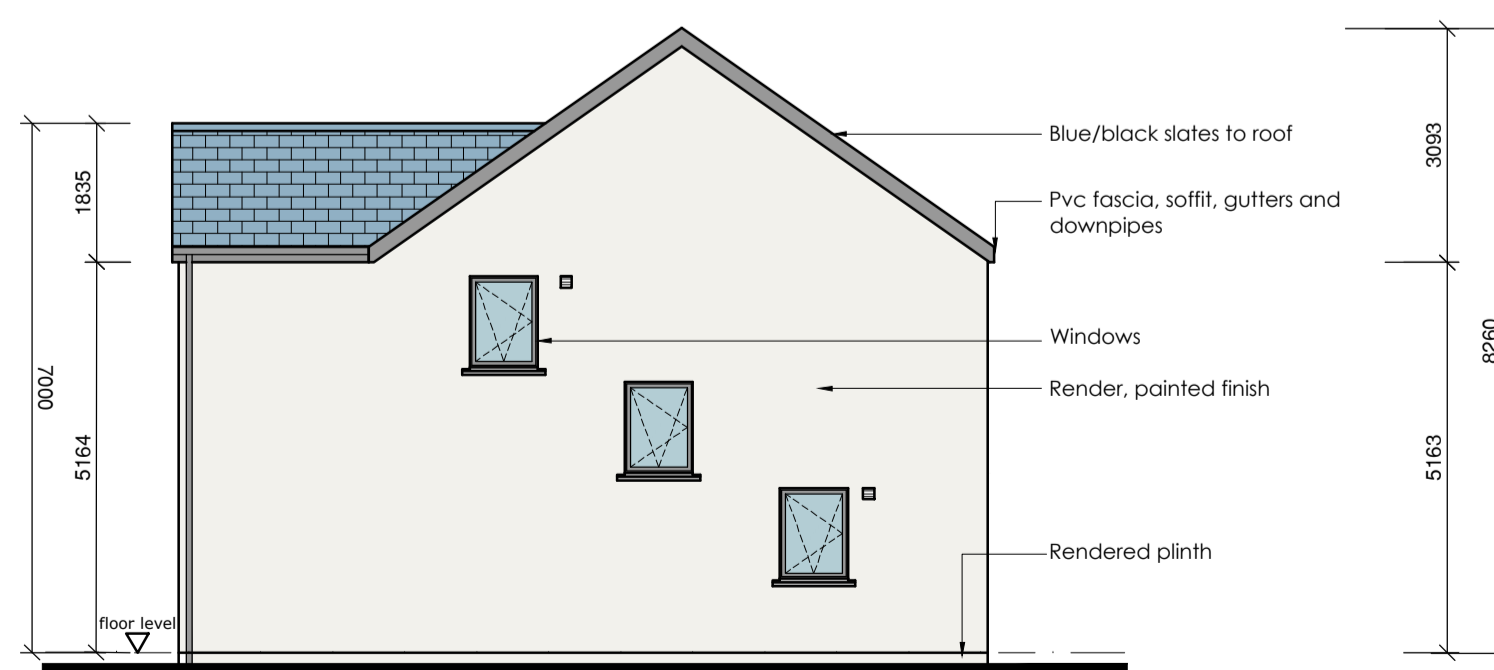

Side Elevation Scale 1:100



Side Elevation Scale 1:100

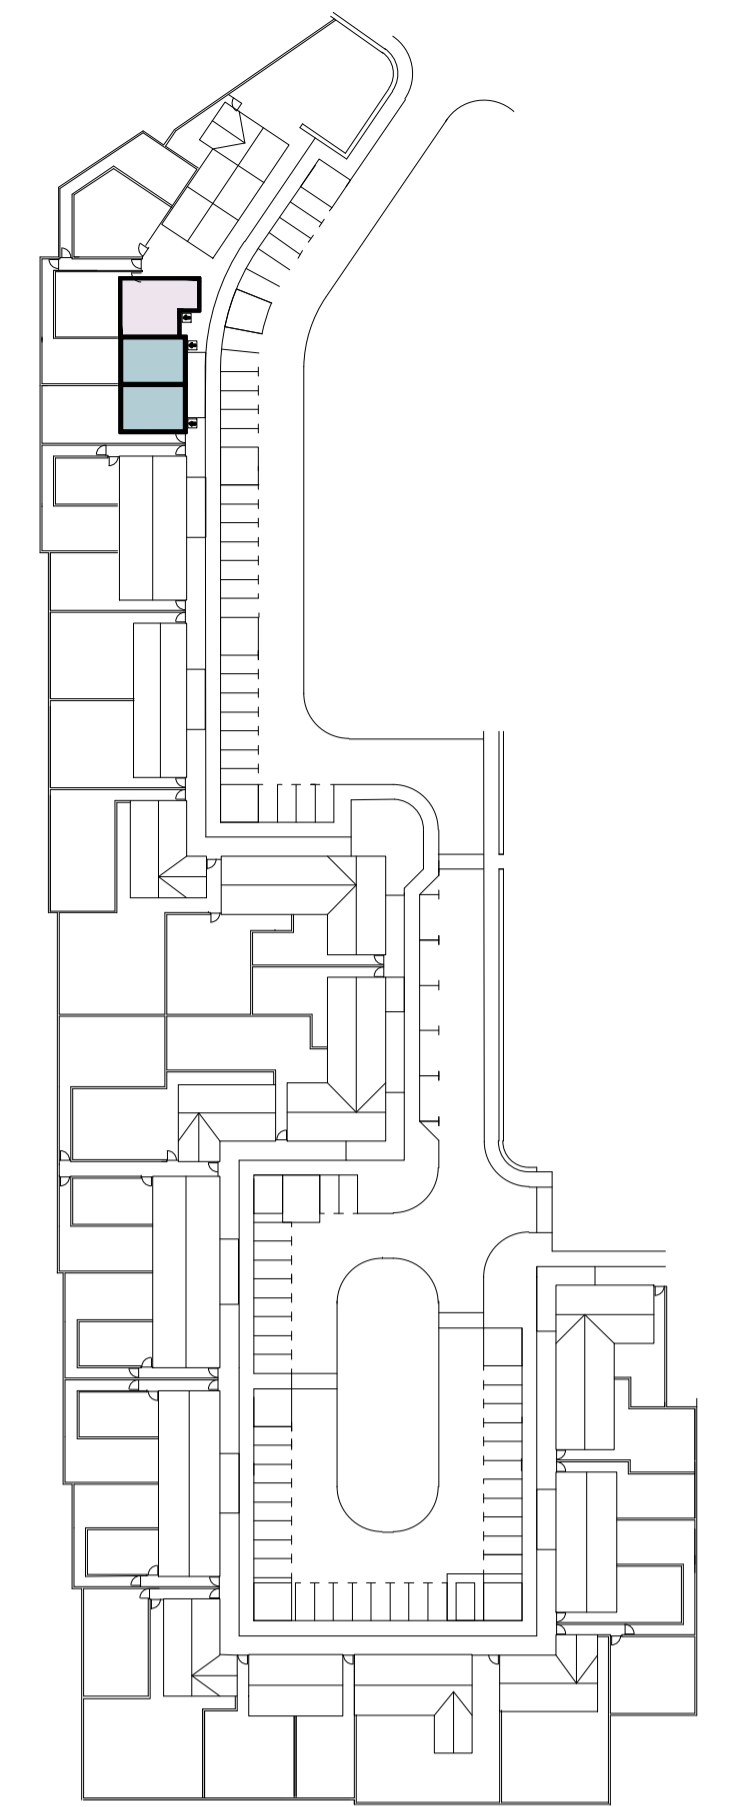

HT 6 & 7b
Key Location Plan Scale 1:1000

Revisions

Rev: Date: Details:

Donegal County Council
Architects Office



DCC Tel: 074 91 53900 DCC Fax: 074 91 72812

Part 8 Application

Project:
Proposed Housing Development
at Drumacrin, Bundoran,
Co. Donegal.

Drawing Title:
House Types 6 & 7b
Dwellings 04,05 & 06
Plans, Elevations & Sections

Drawing No: S2-08

Date: 17/06/20 Scale: 1:100 @ A1

Drawn by: CB Job No: HCD 01 18