

### External Finishes Schedule


Roof:	Blue/Black Fibre cement Slate
Walls:	Off-White External Render - Smooth/dashed
Windows :	Cream AluClad
Doors:	Selected COLOURED AluClad
Rain Water Goods:	Black uPVC




Northwest Elevation Scale 1:100




Southwest Elevation Scale 1:100

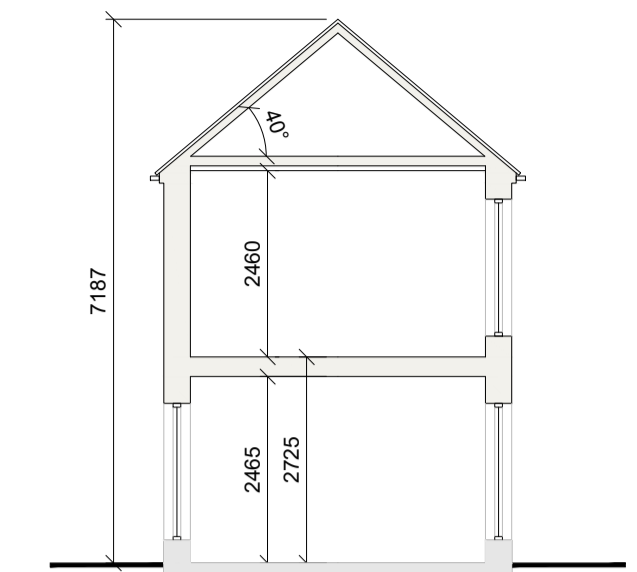


Section A-A Scale 1:100

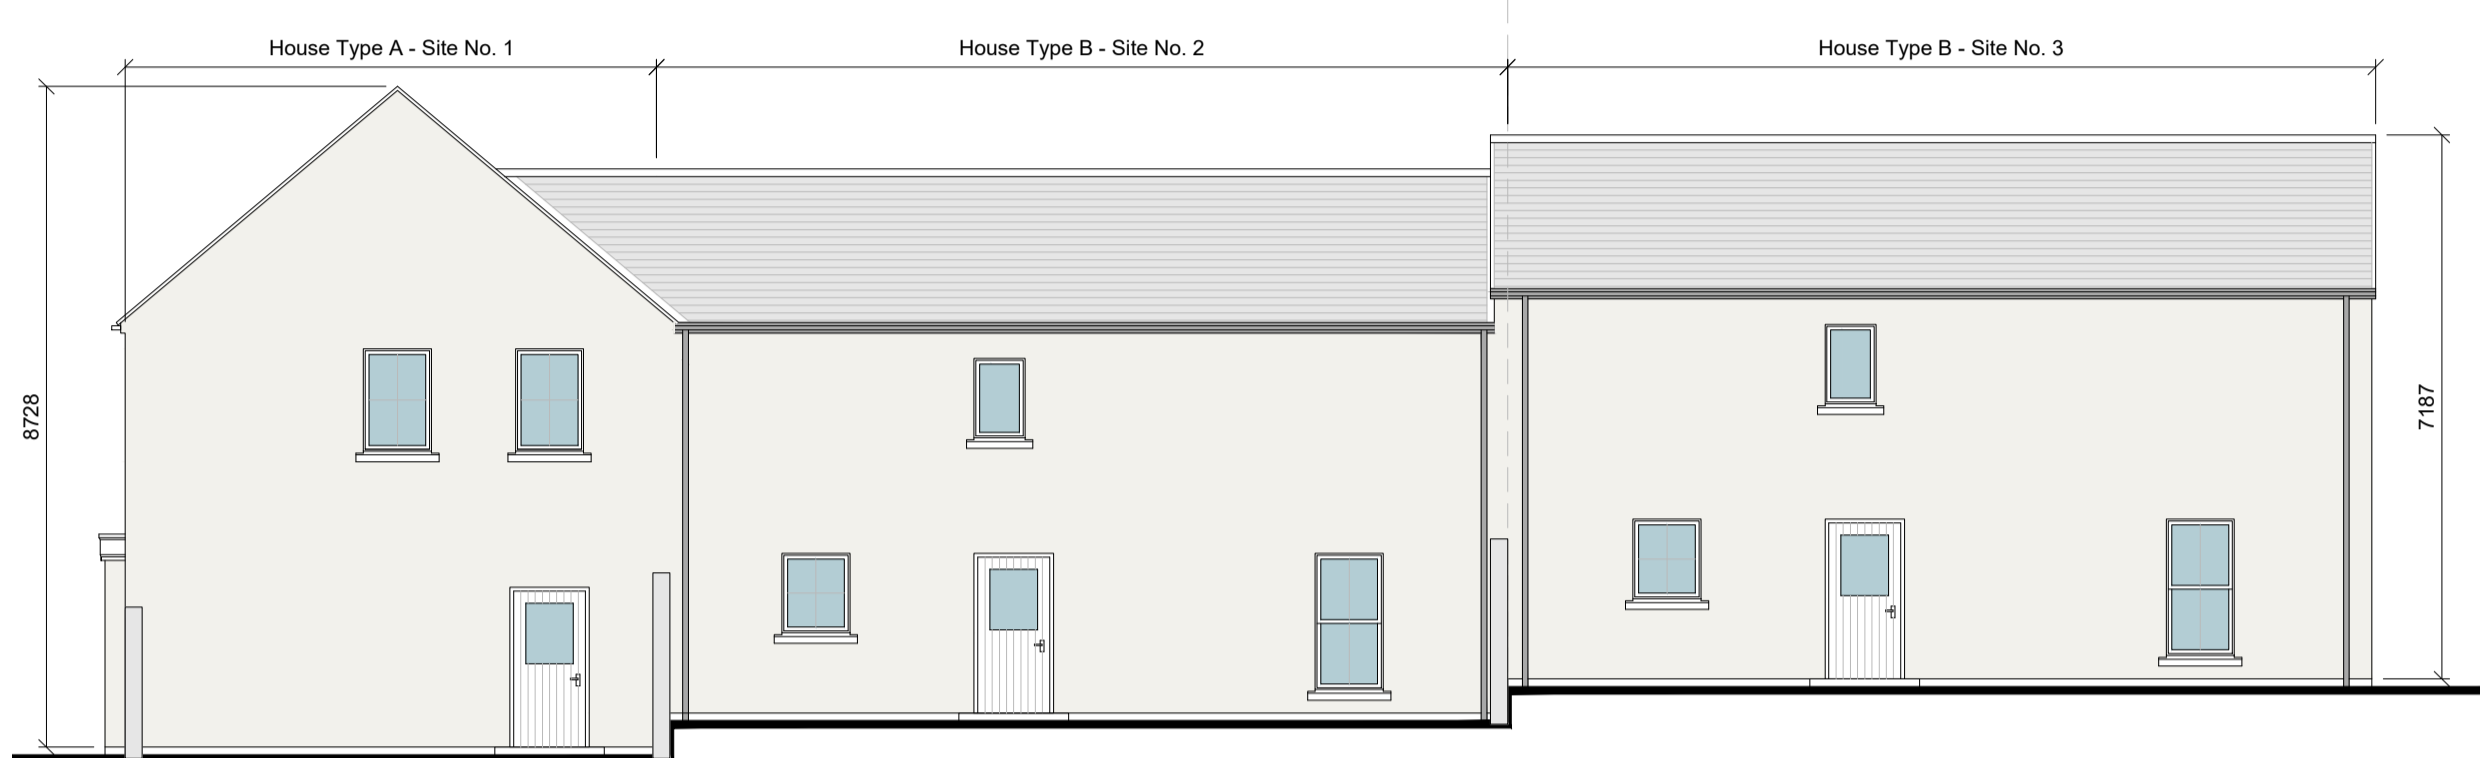


Southeast Elevation Scale 1:100

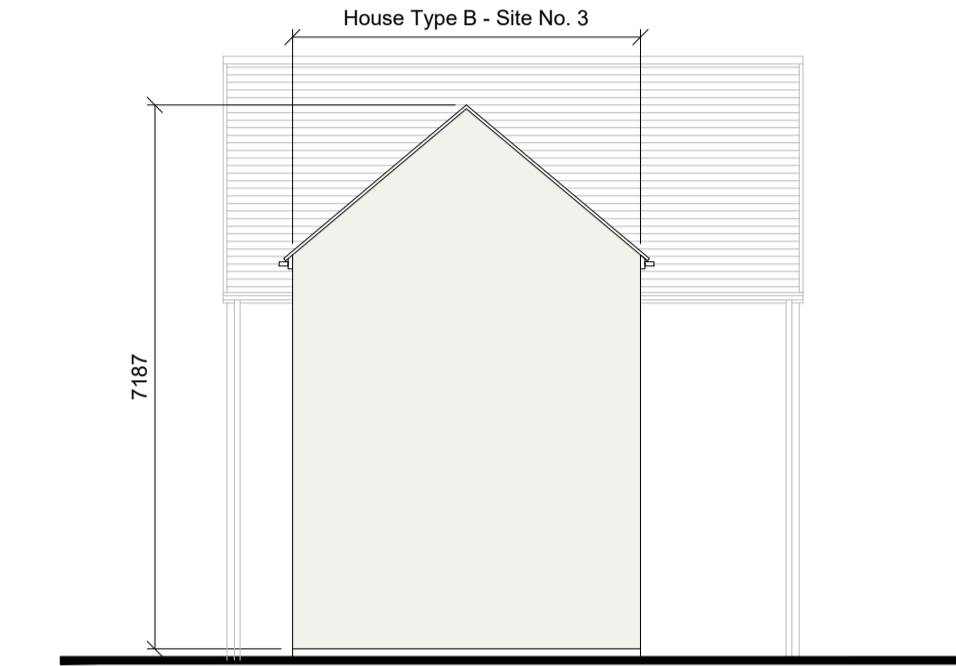


Northeast Elevation Scale 1:100

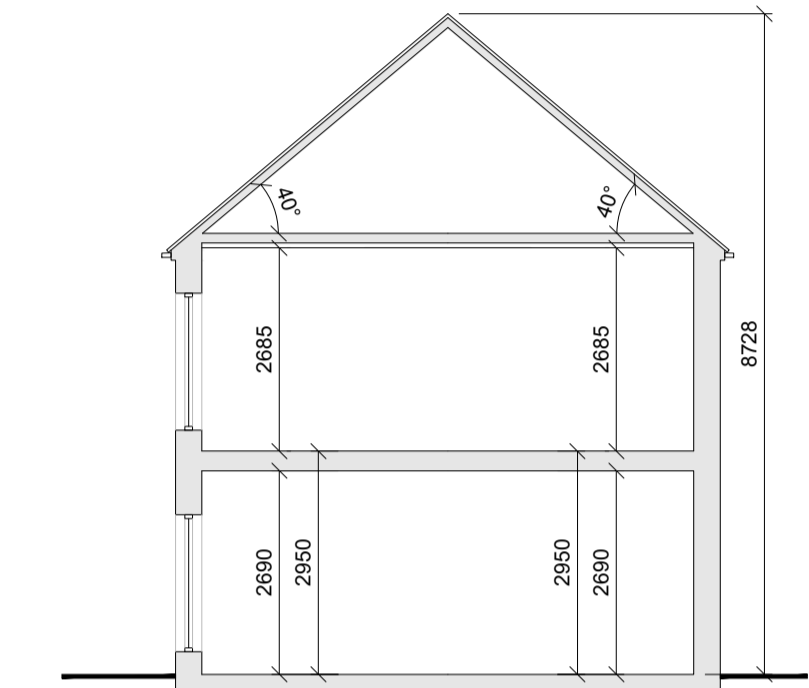

Section B-B Scale 1:100

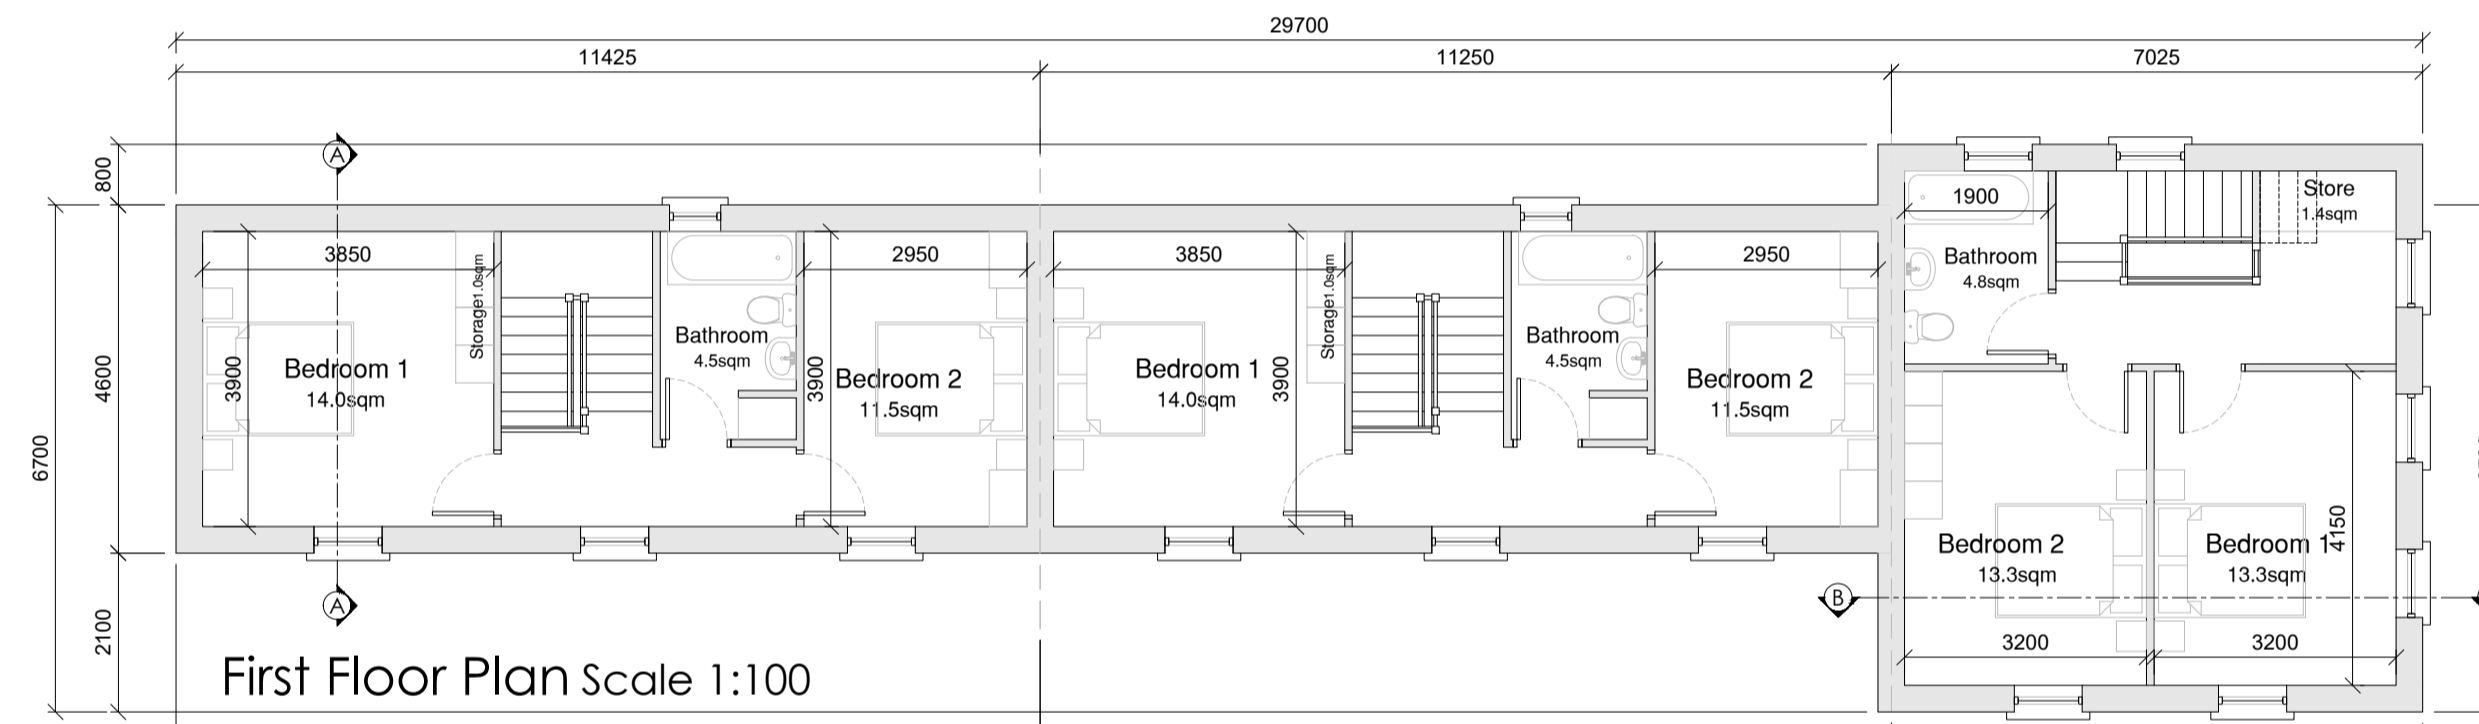

First Floor Plan Scale 1:100

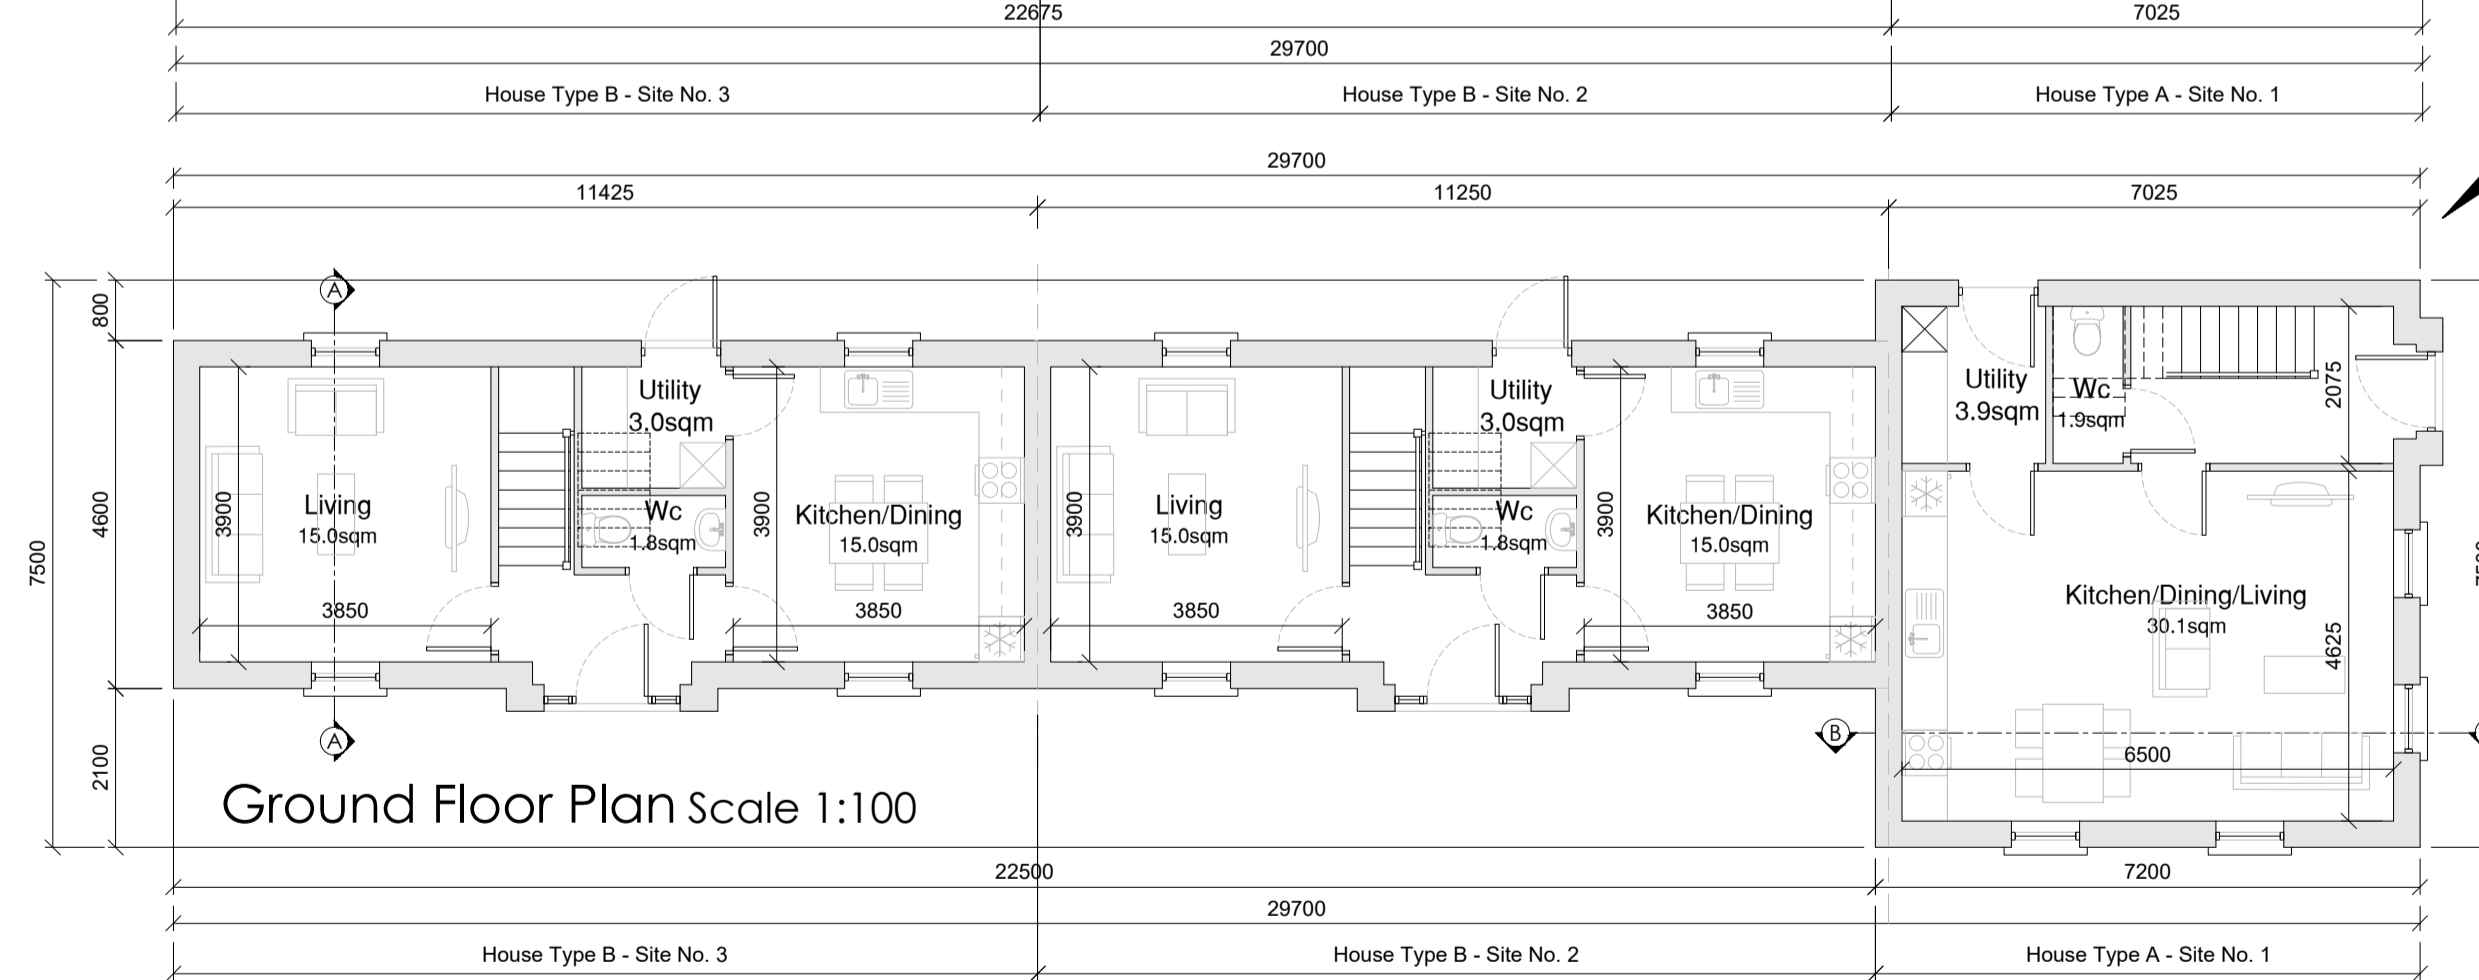

Ground Floor Plan Scale 1:100

### Quality Housing for Sustainable Communities Standards

2 Bedroom / 4 Person House (2 Storey) Areas:

	Target Gross Floor Areas (m <sup>2</sup> )	Min-Main Living Room (m <sup>2</sup> )	Aggregate Living Area (m <sup>2</sup> )	Aggregate Bedroom Area (m <sup>2</sup> )	Storage (m <sup>2</sup> )
Required	80 sqm	13 sqm	30sqm	25 sqm	4 sqm
HTA	88.6sqm	15.0 sqm	30.1sqm	26.6sqm	5.3sqm
HTB	85.6sqm	15.0 sqm	30.0sqm	25.5sqm	4sqm

### NOTES

ARCHITECTS OFFICE  
HOUSING, CORPORATE & CULTURAL SERVICES  
THREE RIVERS CENTRE, LIFFORD, CO. DONEGAL  
TEL..(074)91 53900 - FAX..(074)91 72812  
WEB.. www.donegalcoco.ie  
EMAIL.. info@donegalcoco.ie

REVISION	DATE	DESCRIPTION	BY
-	-	-	-
-	-	-	-
-	-	-	-
-	-	-	-
-	-	-	-
-	-	-	-

DRAWING  
Plans, Elevations & Section.

SCALE 1:50@A1 DRAWN NMG CHECKED EH DATE Feb'23

PROJECT NO. DRAWING NO. REVISION

HCG 0422 P8-05 -

Do not scale this drawing. All dimensions in millimetres. Written dimensions to be checked on site. Electronic issue to be confirmed by paper copy only.

PROJECT NAME & LOCATION

Former Glenties Fire Station,  
Glenties  
Co. Donegal

DRAWING STATUS

Part 8 Application