



Roof Plan Scale 1:100

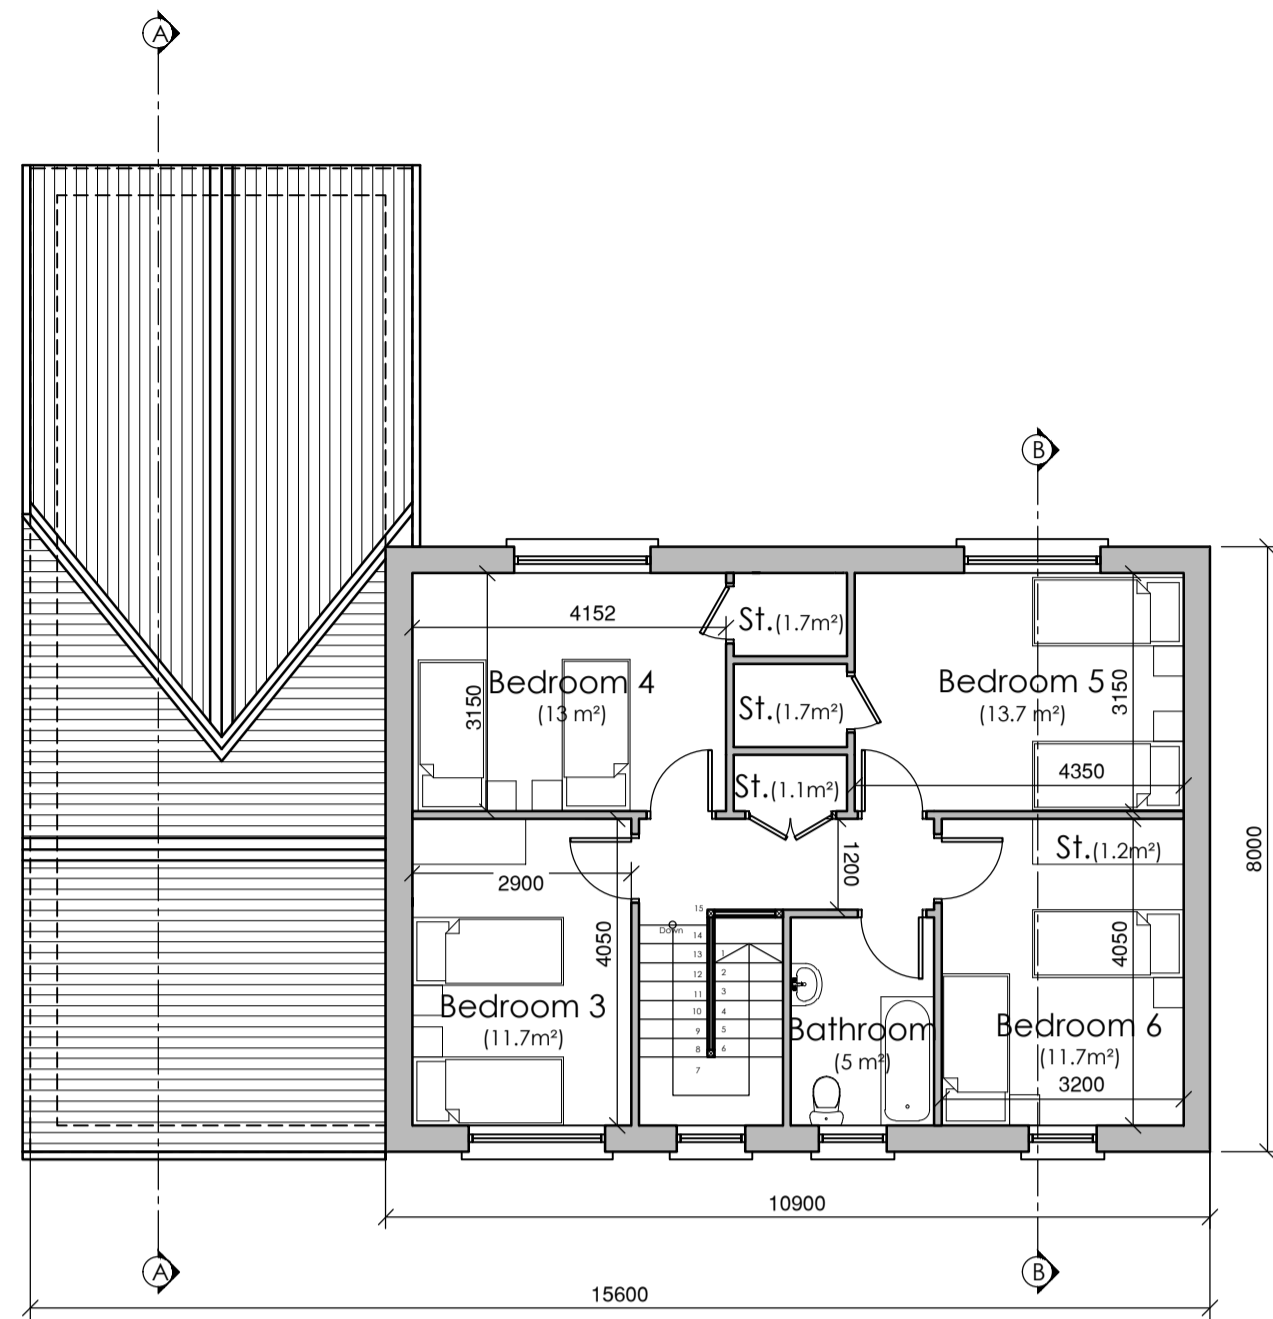


First Floor Plan Scale 1:100

Floor Area = 69.3 m<sup>2</sup>  
Total Floor Area = 196.7 m<sup>2</sup>

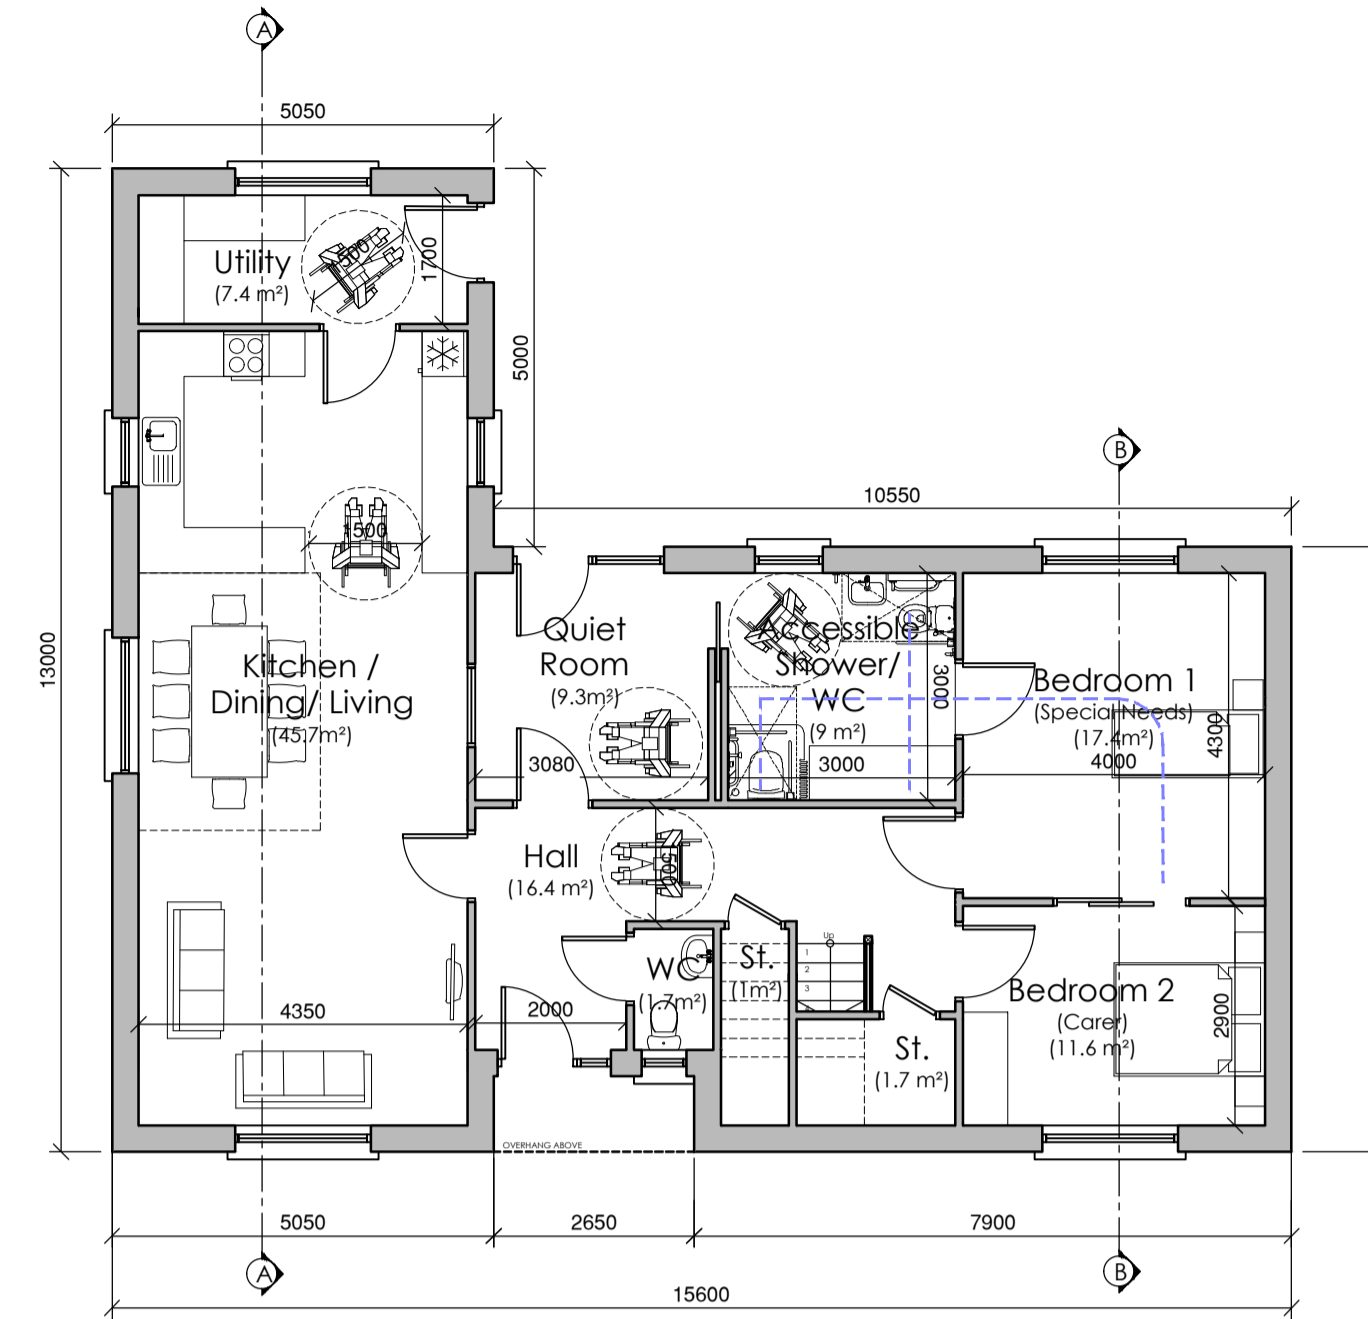

Ground Floor Plan Scale 1:100

Floor Area = 127.4 m<sup>2</sup>  
Total Floor Area = 196.7 m<sup>2</sup>

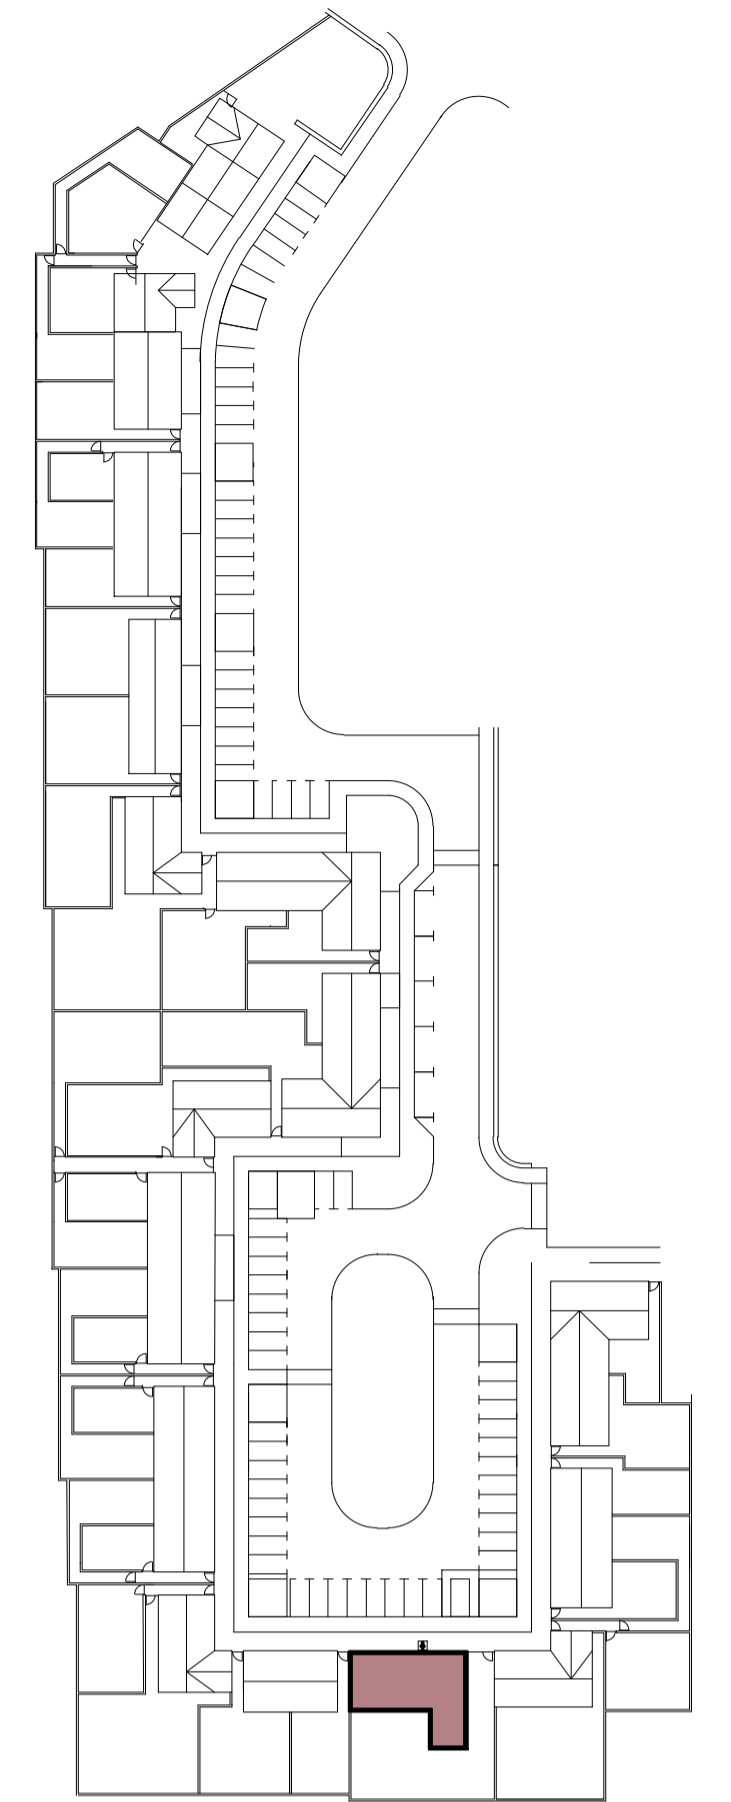


HT 22  
Key Location Plan Scale 1:1000



Front North Elevation Scale 1:100




East Side Elevation Scale 1:100

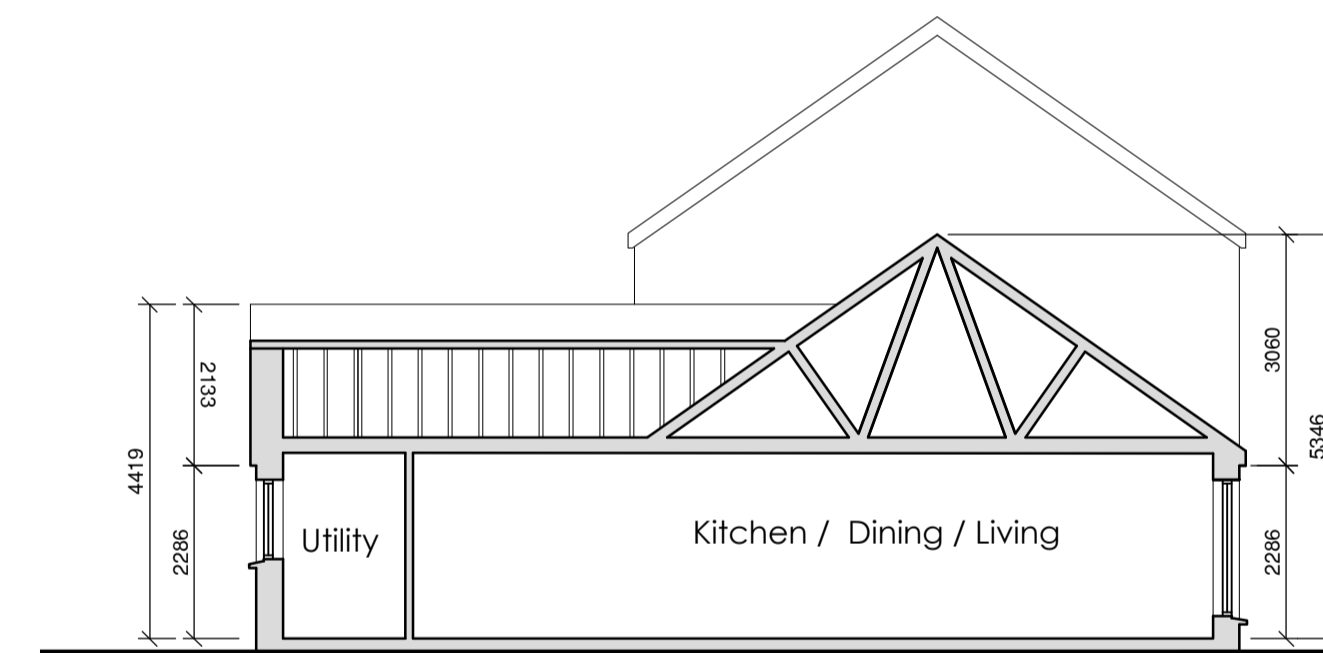


Section A-A Scale 1:100



Rear South Elevation Scale 1:100

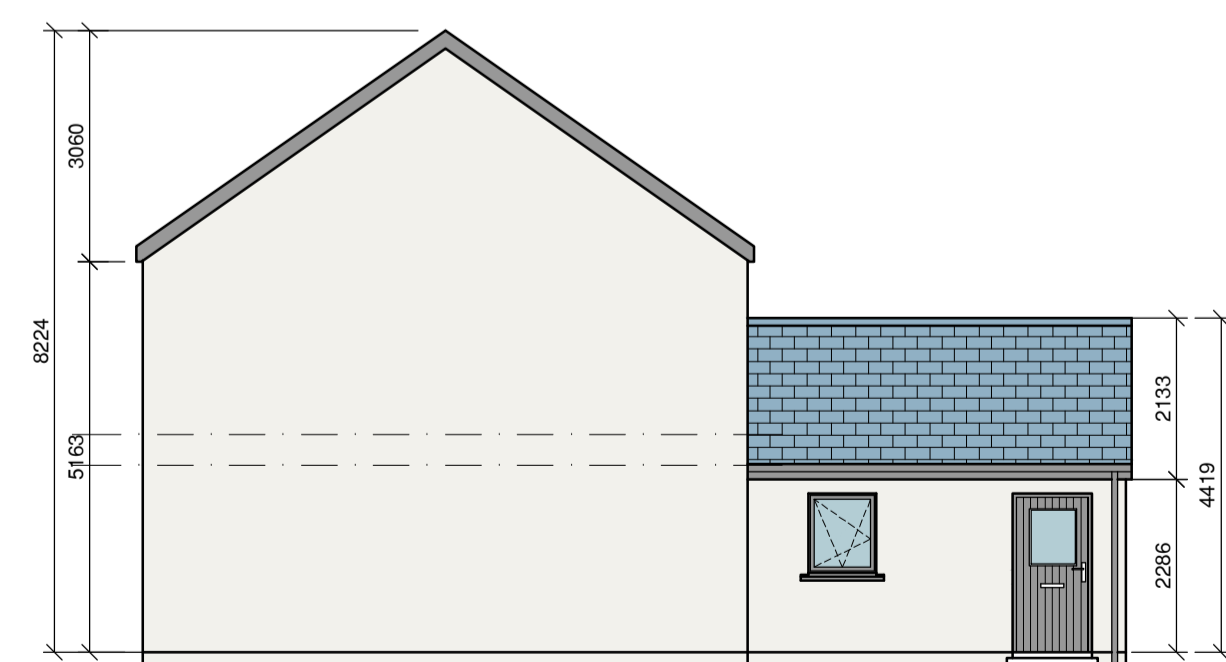

West Side Elevation Scale 1:100

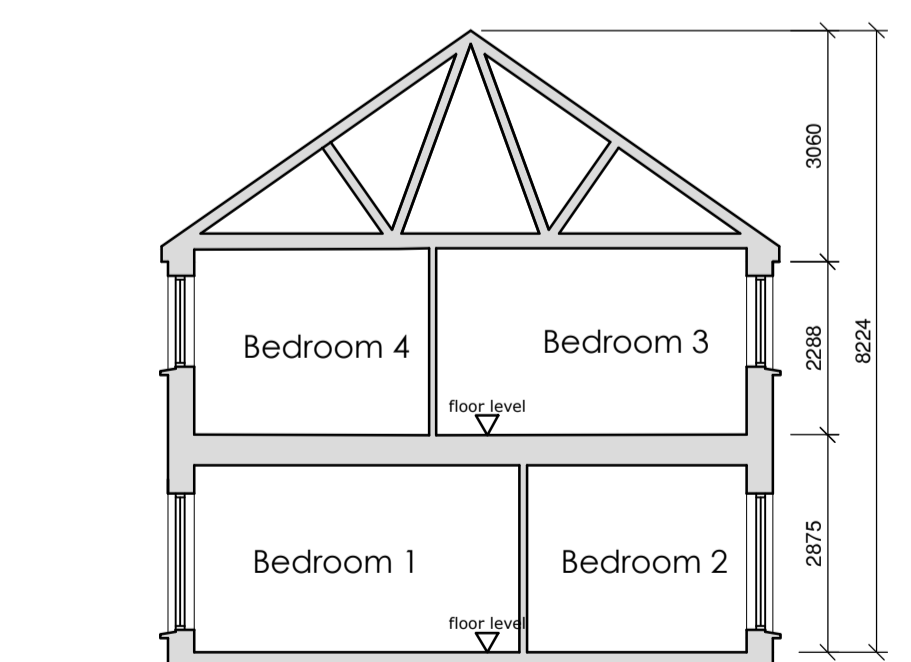

Section B-B Scale 1:100

Revisions

Rev:	Date:	Details:

**Donegal County Council**  
Architects Office



DCC Tel: 074 91 53900 DCC Fax: 074 91 72812

**Part 8 Application**

**Project:**  
Proposed Housing Development  
at  
Drumacrin, Bundoran,  
Co. Donegal.

**Drawing Title:**  
House Type 22  
Special Needs House  
Plans, Elevations & Sections

**Drawing No:** S2-12

Date: 23/04/19	Scale: 1:100 @ A1
----------------	-------------------

Drawn by: TQ	Job No: HCD 01 18
--------------	-------------------