



FIRST FLOOR PLAN
169.65m sq (1825 sq feet)

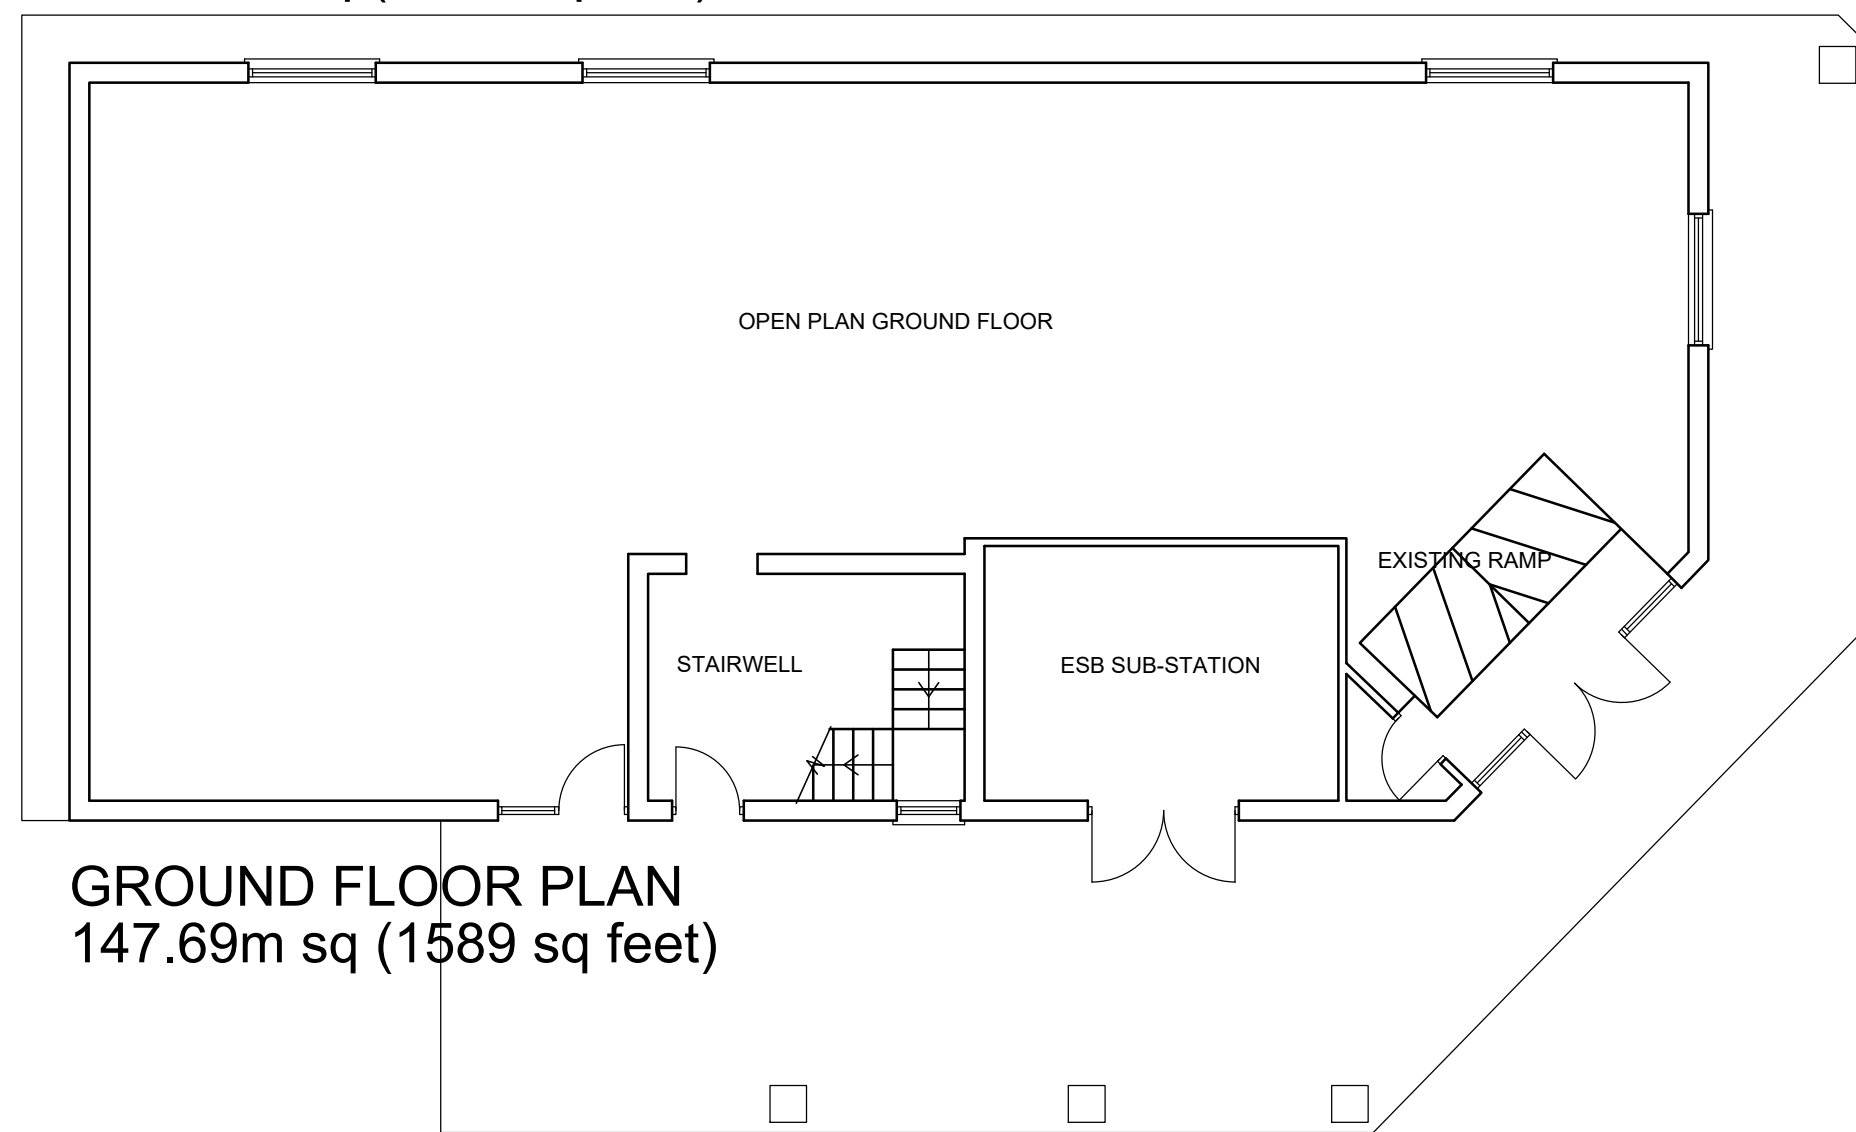

GROUND FLOOR PLAN
147.69m sq (1589 sq feet)




FRONT ELEVATION

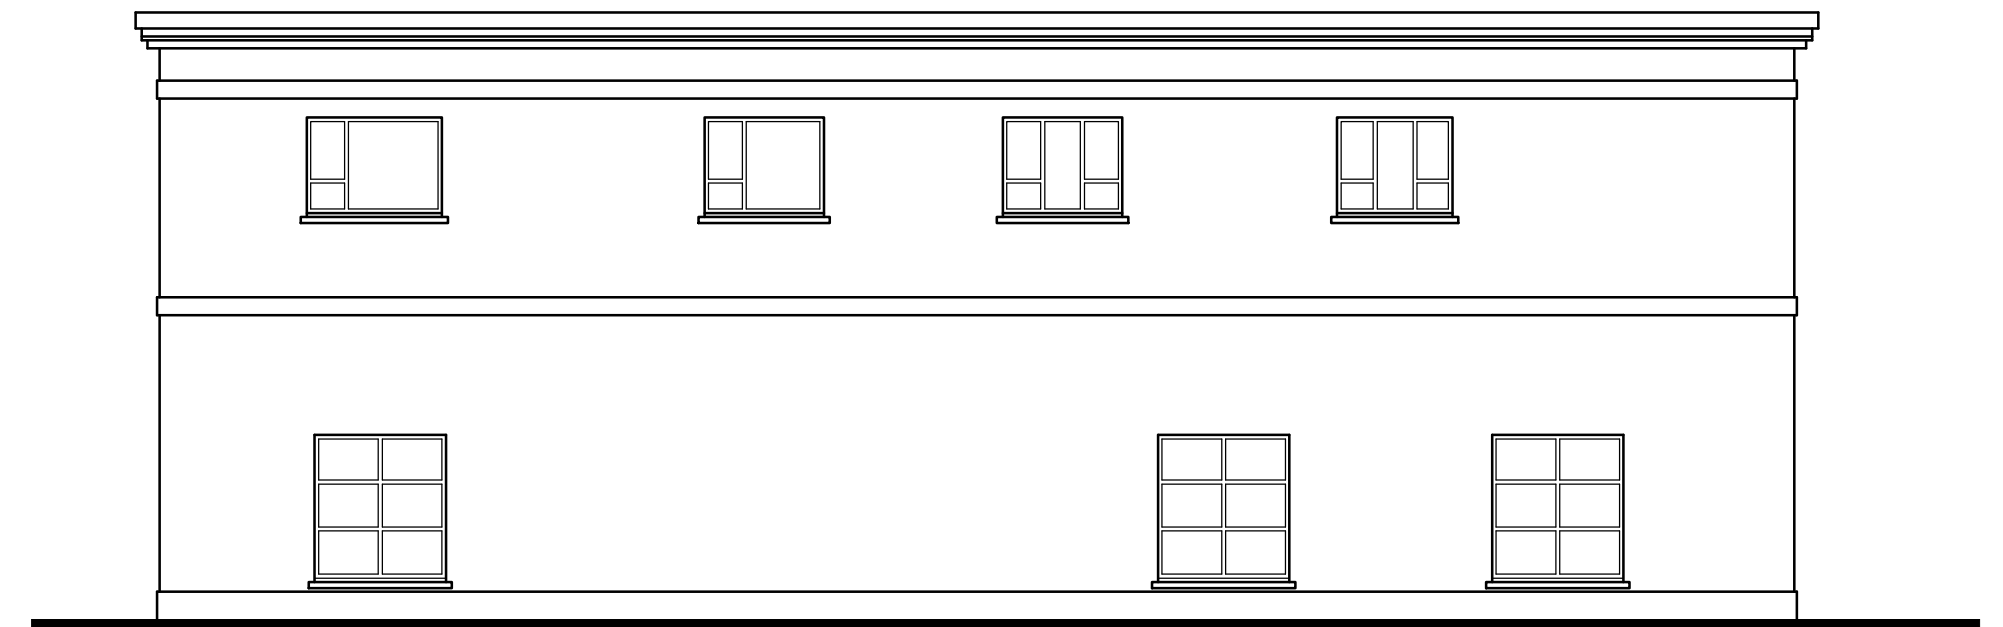


REAR ELEVATION



SIDE ELEVATION

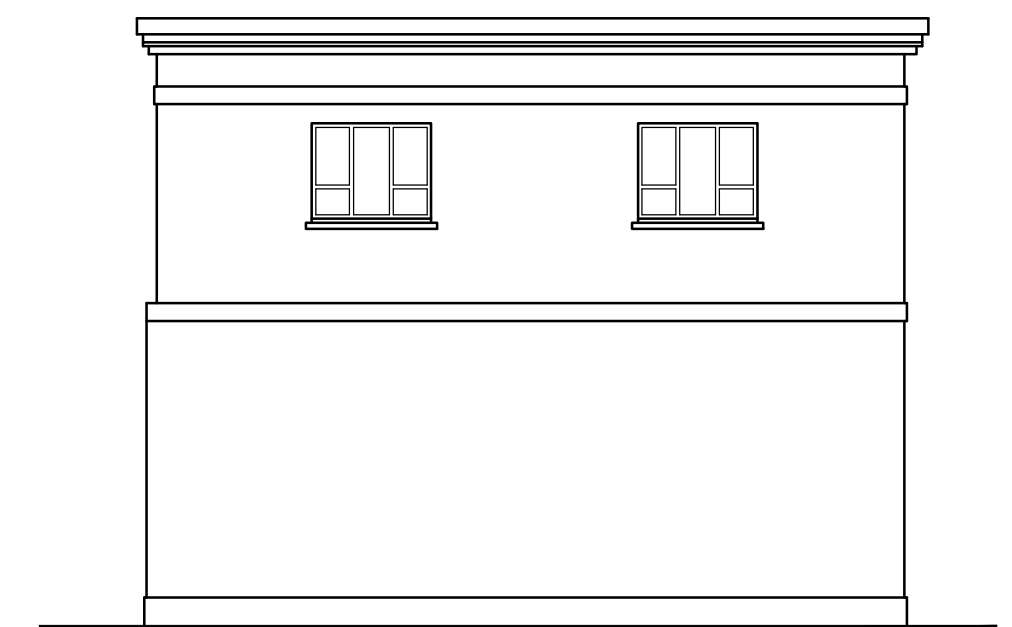

SIDE ELEVATION

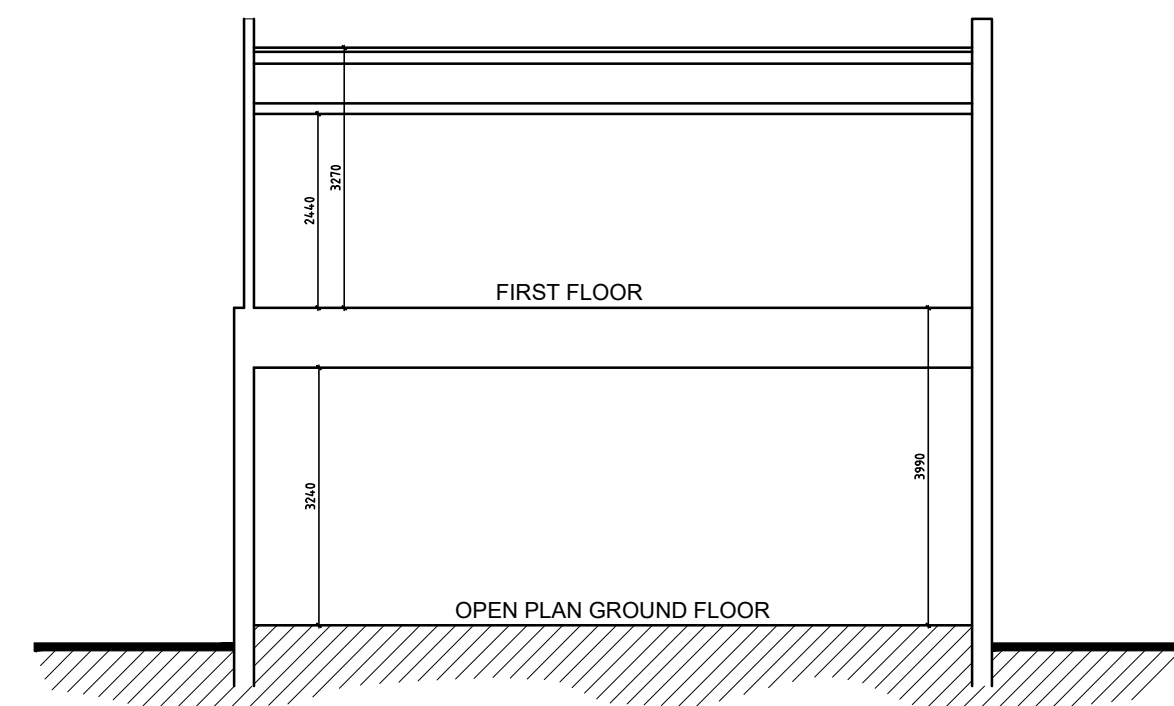

SECTION

Ref.	Revision	Drawn by Date	Checked by Date
Comhairle Chontae Dhun na nGall Donegal County Council Tel: (074) 9172222 Fax: (074) 9141205 County House Lifford Co. Donegal			
Project EXTENSION & ALTERATIONS TO ISLAND HOUSE KILLYBEGS CO. DONEGAL Drawing Title EXISTING PLANS SECTION AND ELEVATIONS (ISLAND HOUSE)			
Scale 1:100 @ A2			
Drawn by SOD		Checked by SMcC	
Date MAY 2019			
Drawing no. 2019/C&P/KB/04			Rev.