



FRONT ELEVATION

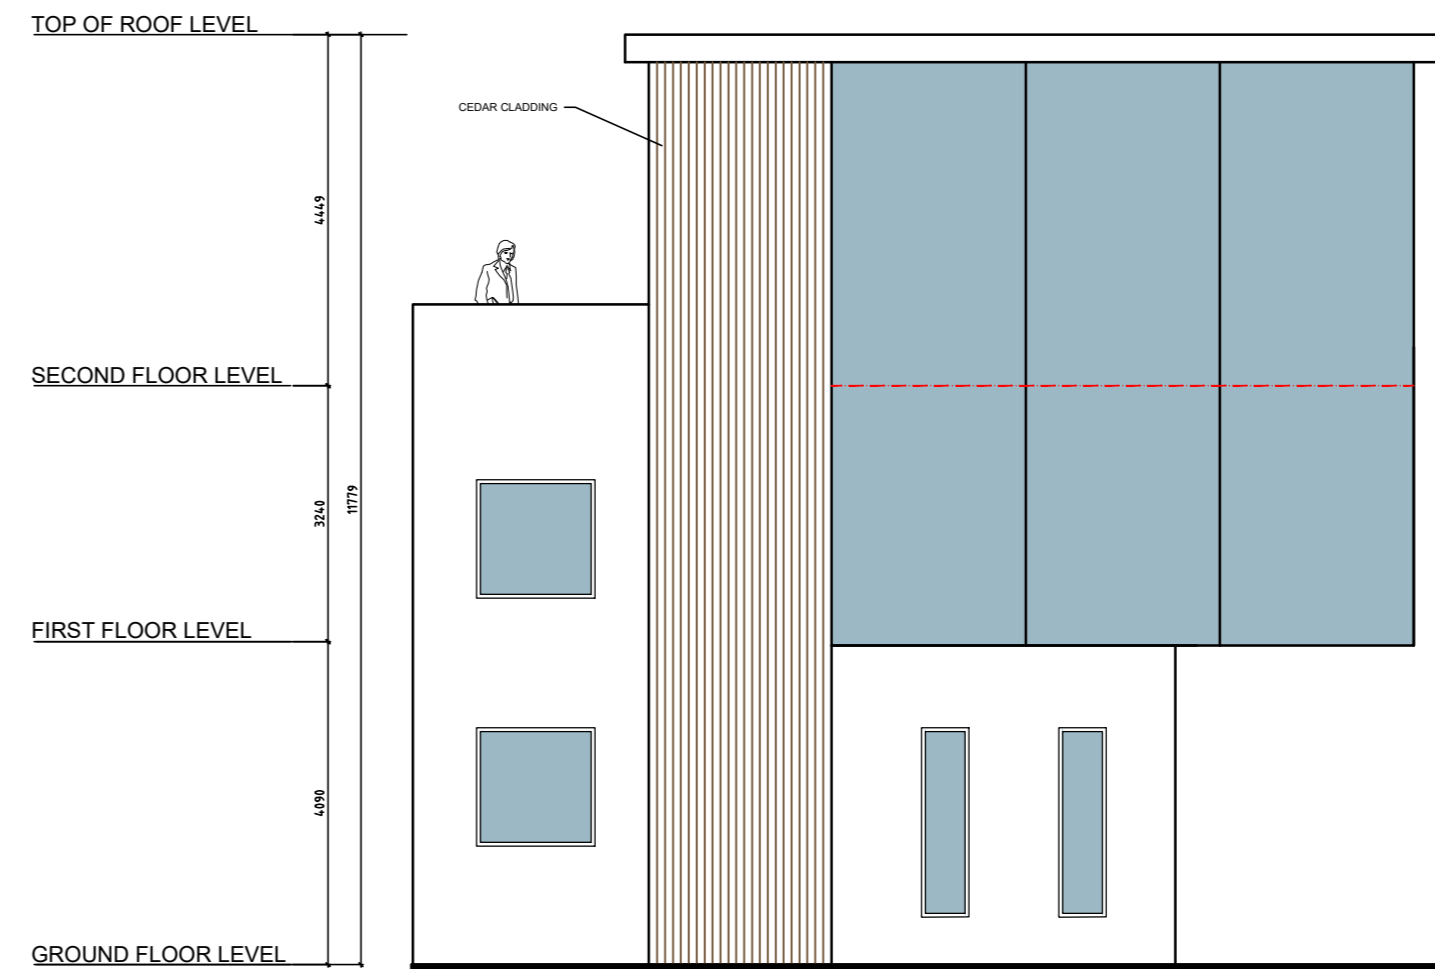

SIDE ELEVATION



SIDE ELEVATION

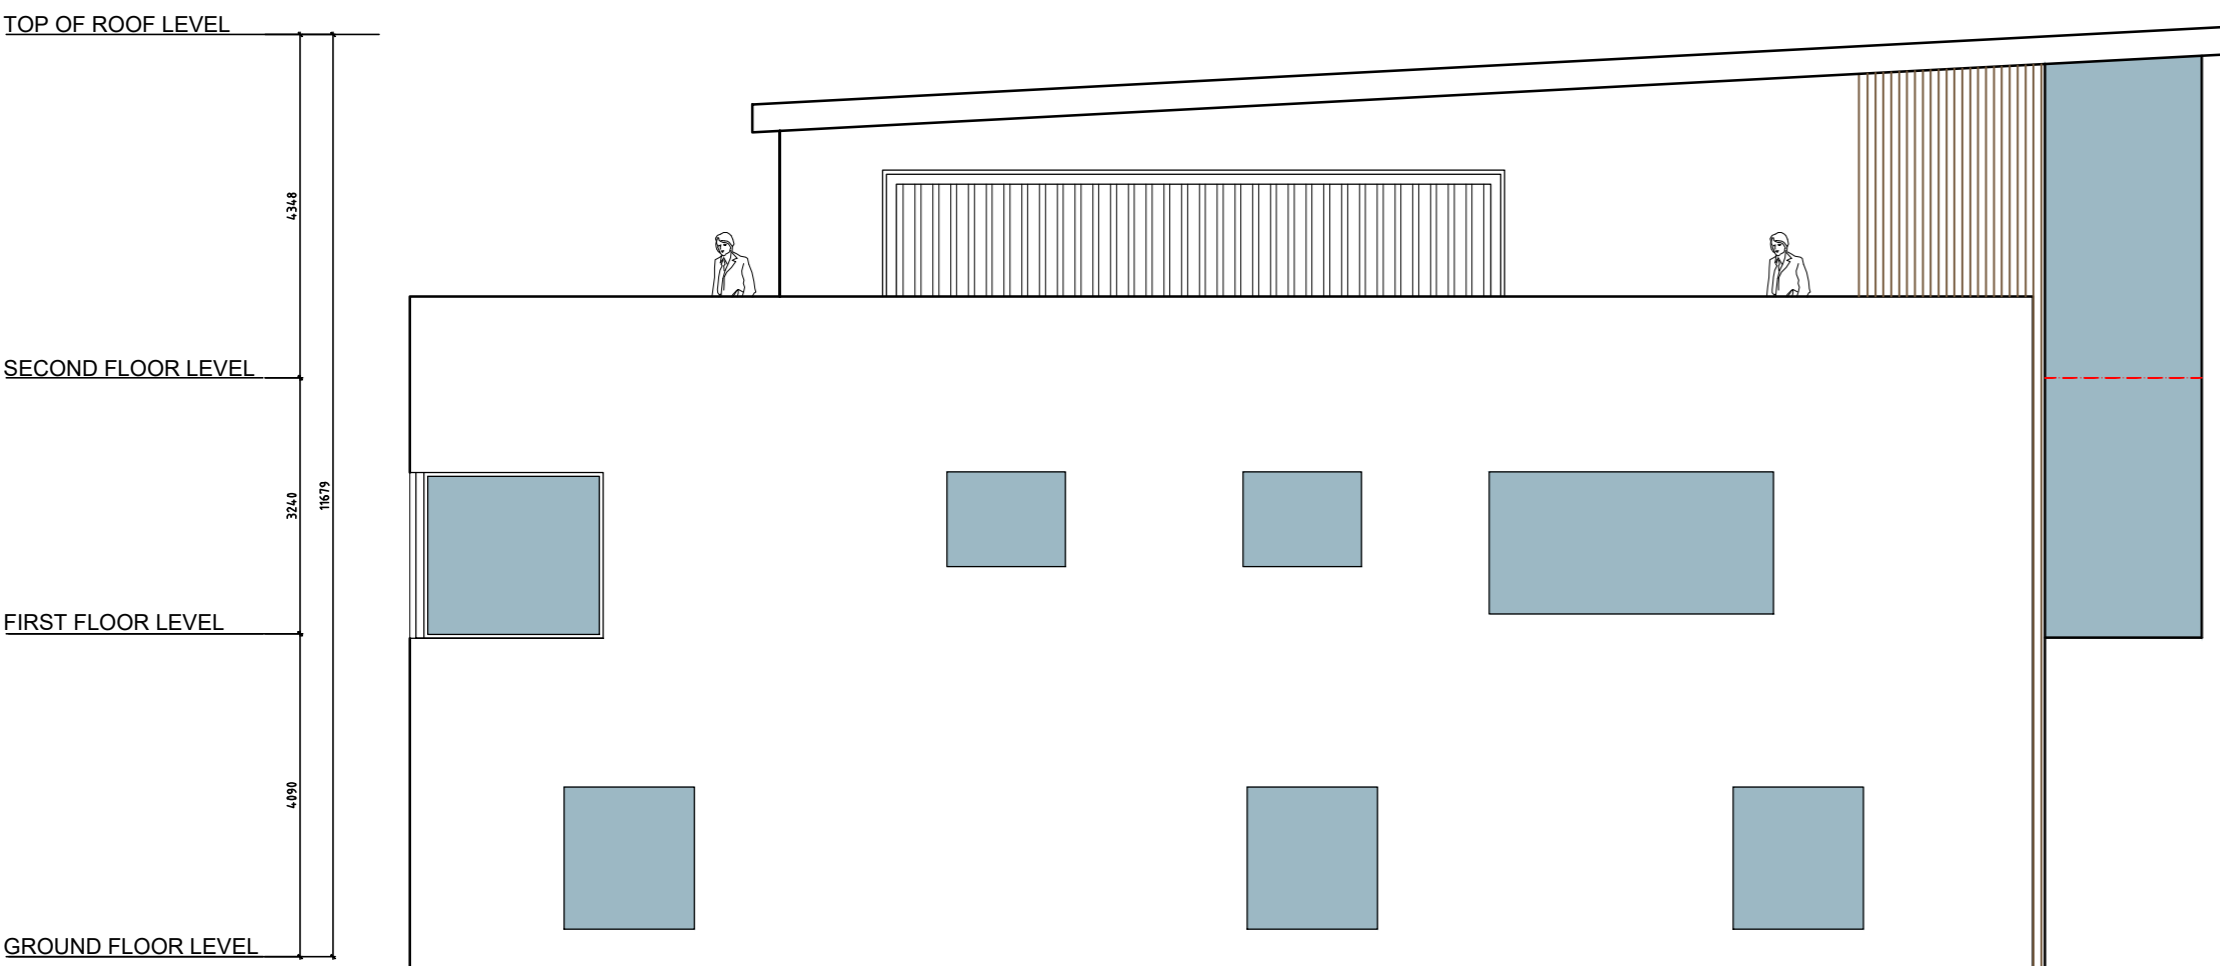

REAR ELEVATION

Ref.	Revision	Drawn by Date	Checked by Date
Comhairle Chontae Dhun na nGall Donegal County Council Tel: (074) 9172222 Fax: (074) 9141205 County House Lifford Co. Donegal			
Project EXTENSION & ALTERATIONS TO ISLAND HOUSE KILLYBEGS CO. DONEGAL			
Drawing Title PROPOSED ELEVATIONS (ISLAND HOUSE)			
Scale 1:100 @ A2			
Drawn by SOD		Checked by SMcC	
Date MAY 2019			
Drawing no. 2019/C&P/KB/06			Rev.