




FIRST FLOOR PLAN

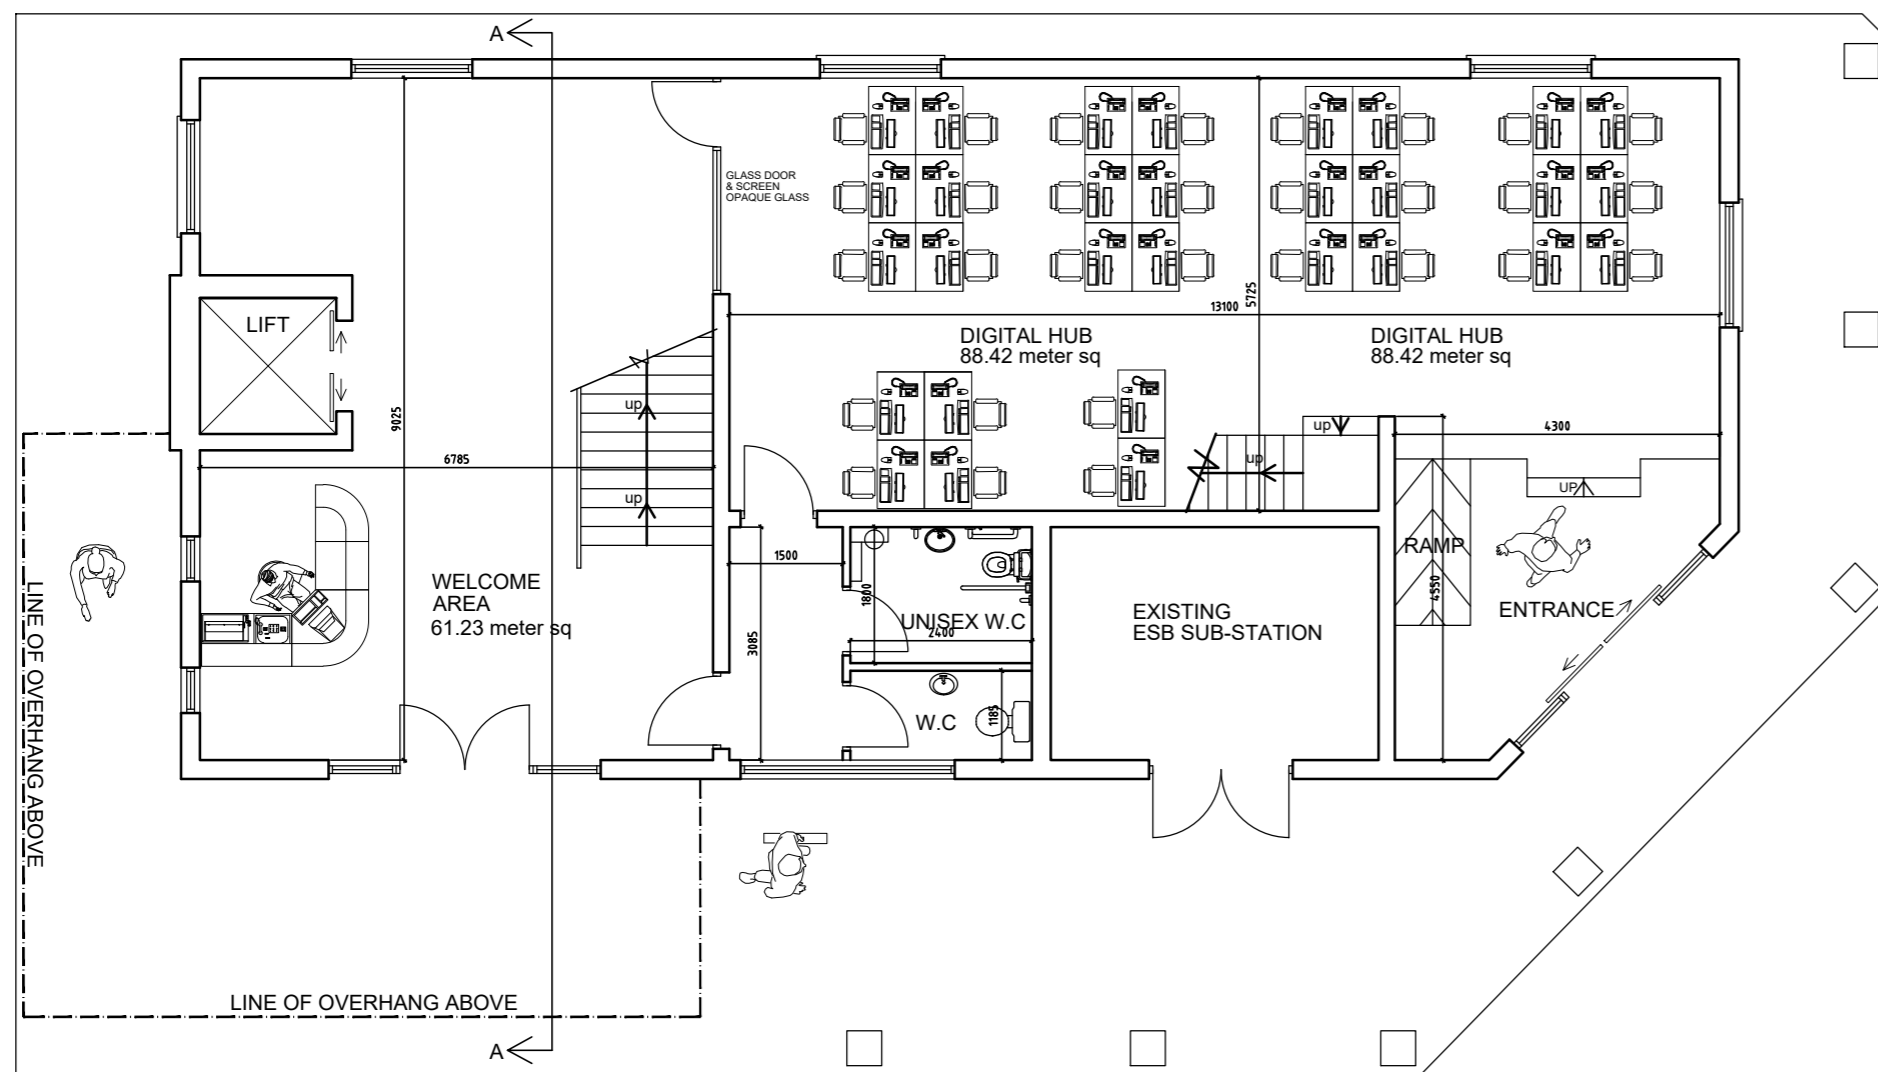

GROUND FLOOR PLAN

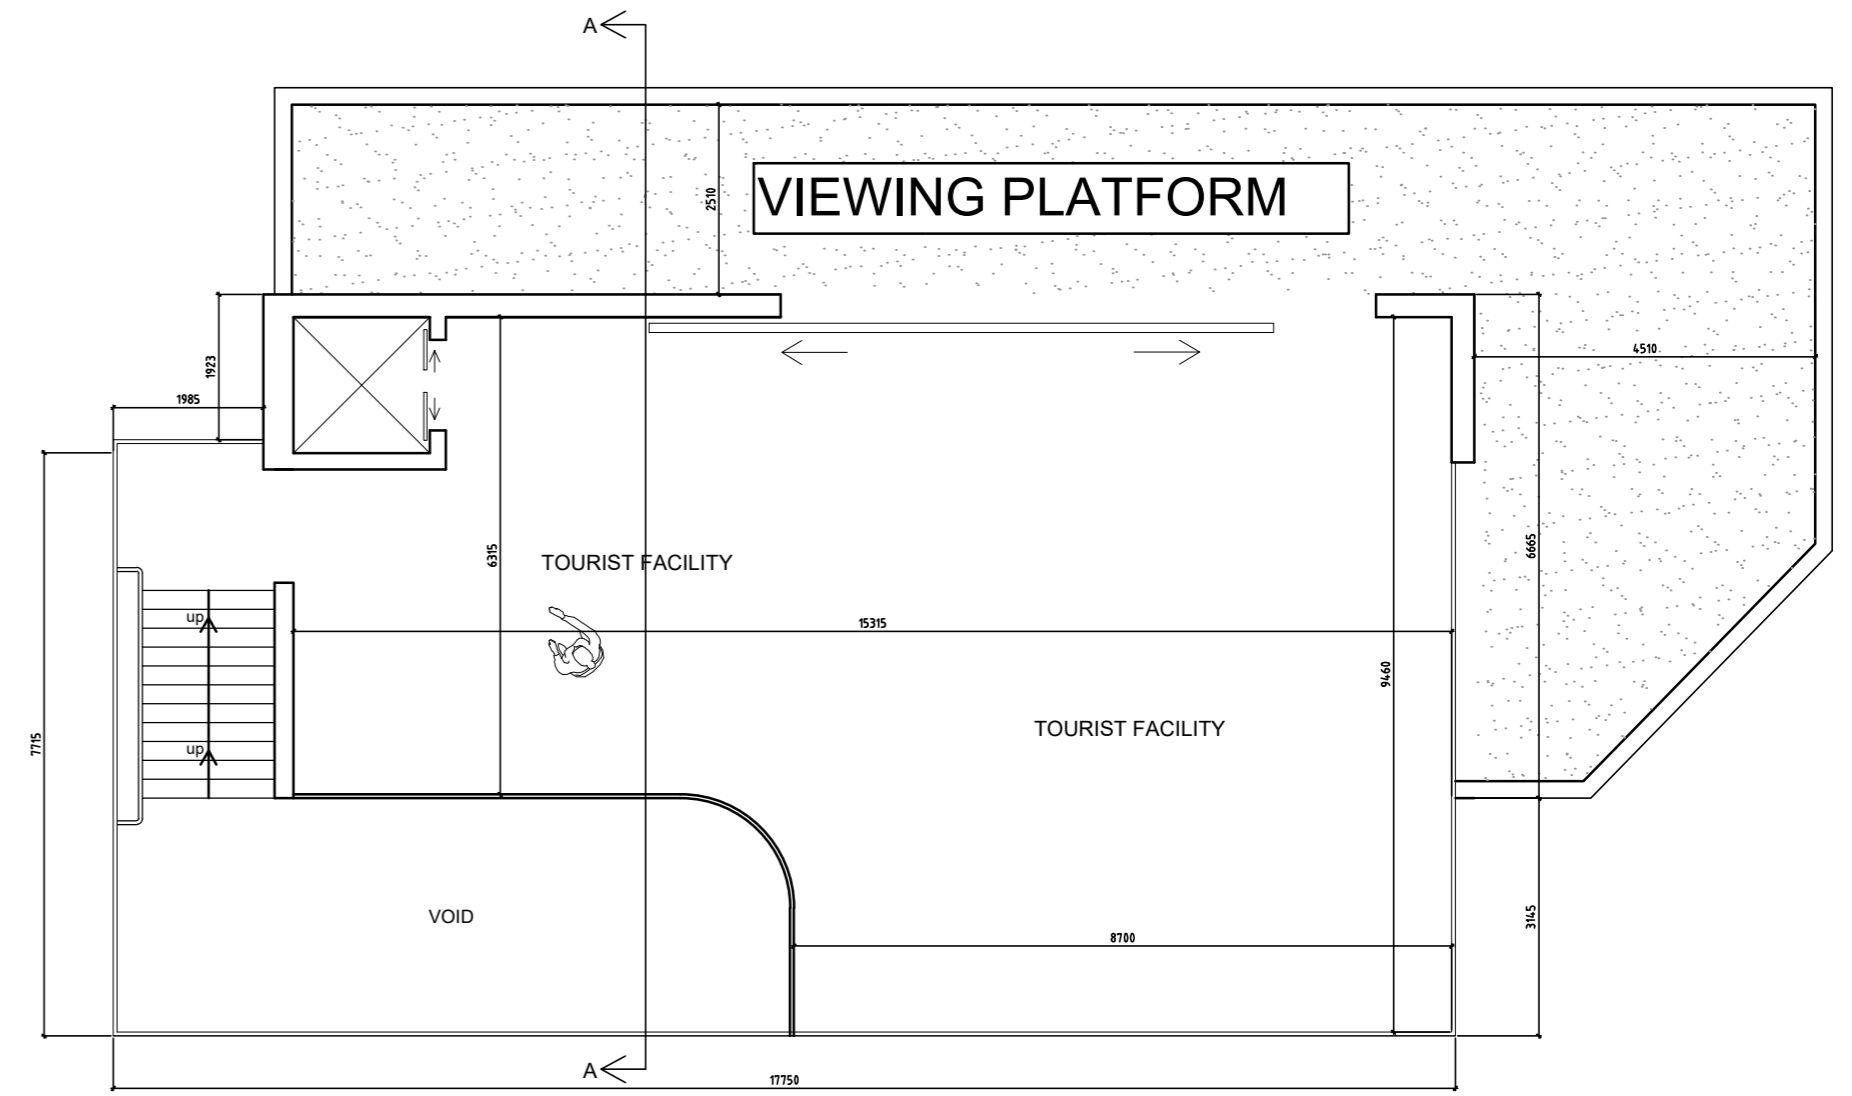

SECOND FLOOR PLAN

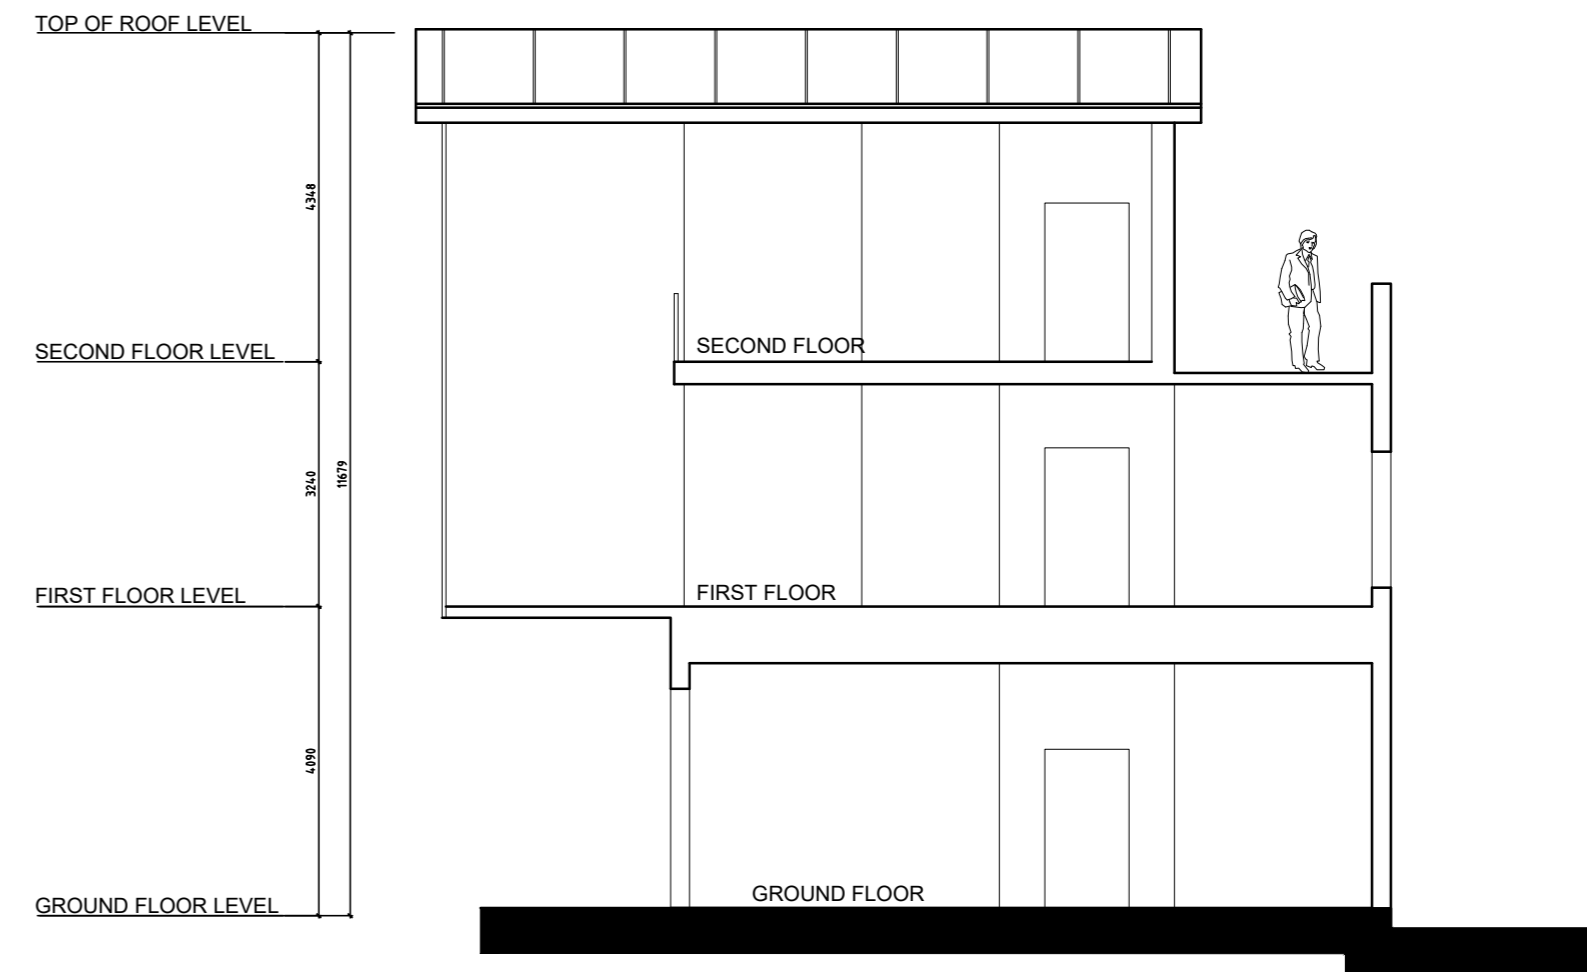

SECTION AA

FLOOR AREA : GROUND FLOOR
 WELCOME AREA : 61.25 meter sq
 DIGITAL HUB : 97.67 meter sq
 FIRST FLOOR;
 CAFE AREA : 104.59 meter sq
 DIGITAL HUB : 104.83 meter sq
 SECOND FLOOR :
 TOURIST FACILITY : 123.20meter sq

Ref.	Revision	Drawn by	Checked by
		Date	Date
Comhairle Chontae Dhun na nGall			
Donegal County Council			
Tel: (074) 9172222			
Fax: (074) 9141205			
County House			
Lifford			
Co. Donegal			
Project			
EXTENSION & ALTERATIONS			
TO ISLAND HOUSE			
KILLYBEGS			
CO. DONEGAL			
Drawing Title			
PROPOSED PLANS AND			
SECTION (ISLAND HOUSE)			
Scale 1:100 @ A2			
Drawn by SOD		Checked by SMcC	
Date MAY 2019			
Drawing no.		Rev.	
2019/C&P/KB/05			