

Status Key

SL	Survey
SK	Sketch Design
INFO	Information
PL	Planning Part - 8
DD	Detailed Design
FSC	Fire Safety Cert.
DAC	Dis. Acc. Cert
T	Tender
C	Construction
CPO	CPO
SF	Safety File
O	Other

Rev: Date: Description: Issued by:

Project Title:
Bundoran Town Enhancement,
Bundoran, Co.Donegal

Location:
Bundoran, Co.Donegal

Drawing Title:
Central Lane Features


Scale: 1 : 100 @A3
Drawn By: John Kelly

Checked By: Checker
Approved By: Approver

First Issue Date: Mar 2023
Status: PL


Drawing No. PL.204.1
Revision:

Project No.
22-20

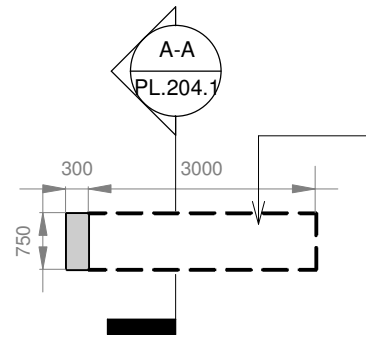


Corten Steel Portal Plan
1 : 100


Dashed line indicating overhead structure.

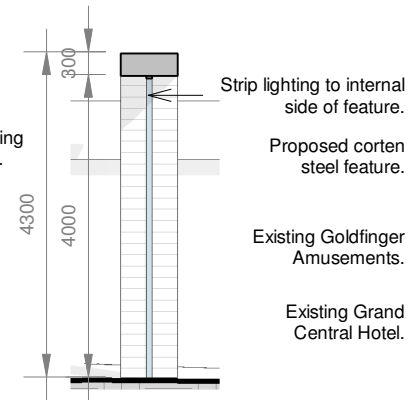


Section A-A
1 : 100

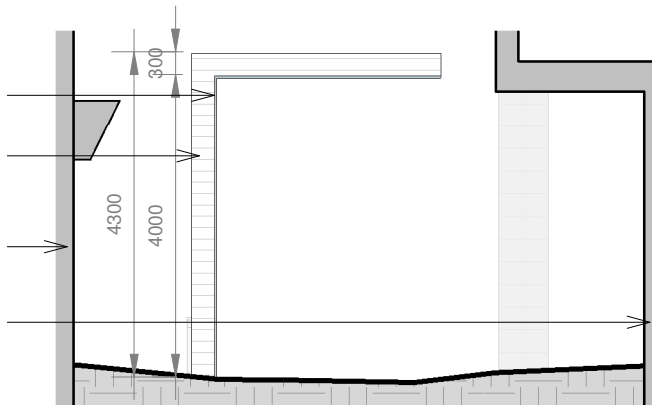


Front/Back Elevation
1 : 100

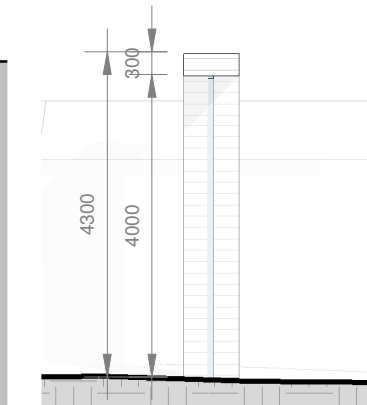


Side Elevation - 01
1 : 100

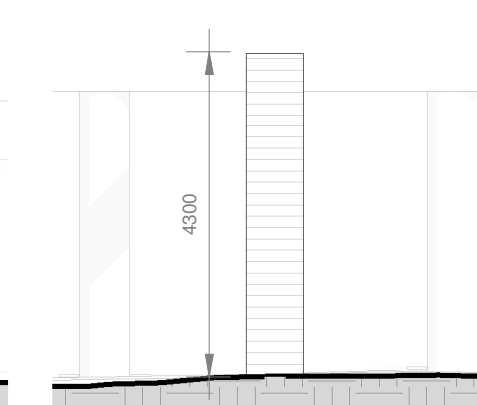


Side Elevation - 02
1 : 100

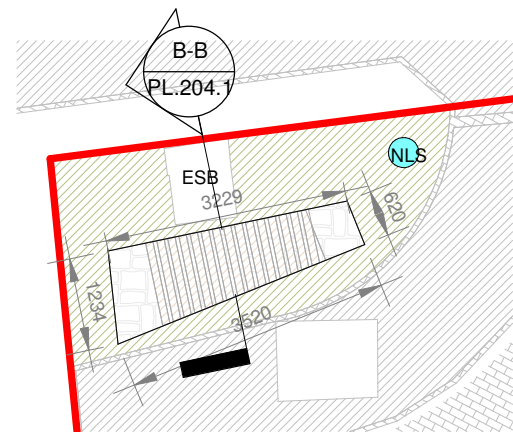

Stone Seating Plan
1 : 100

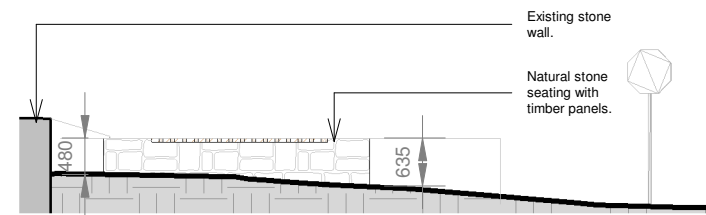


Front Elevation
1 : 100

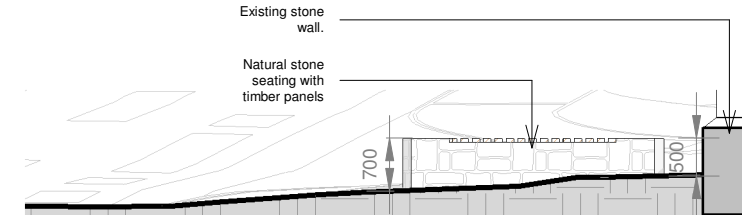


Back Elevation
1 : 100



Side Elevation - 01
1 : 100

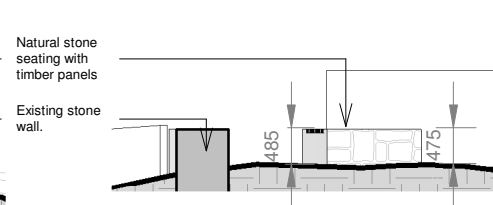

Side Elevation - 02
1 : 100

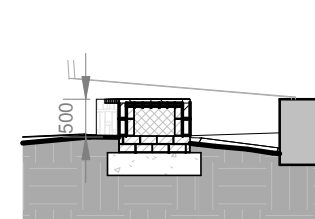

Section B-B
1 : 100