




Roof Plan




Front Elevation



Rear Elevation

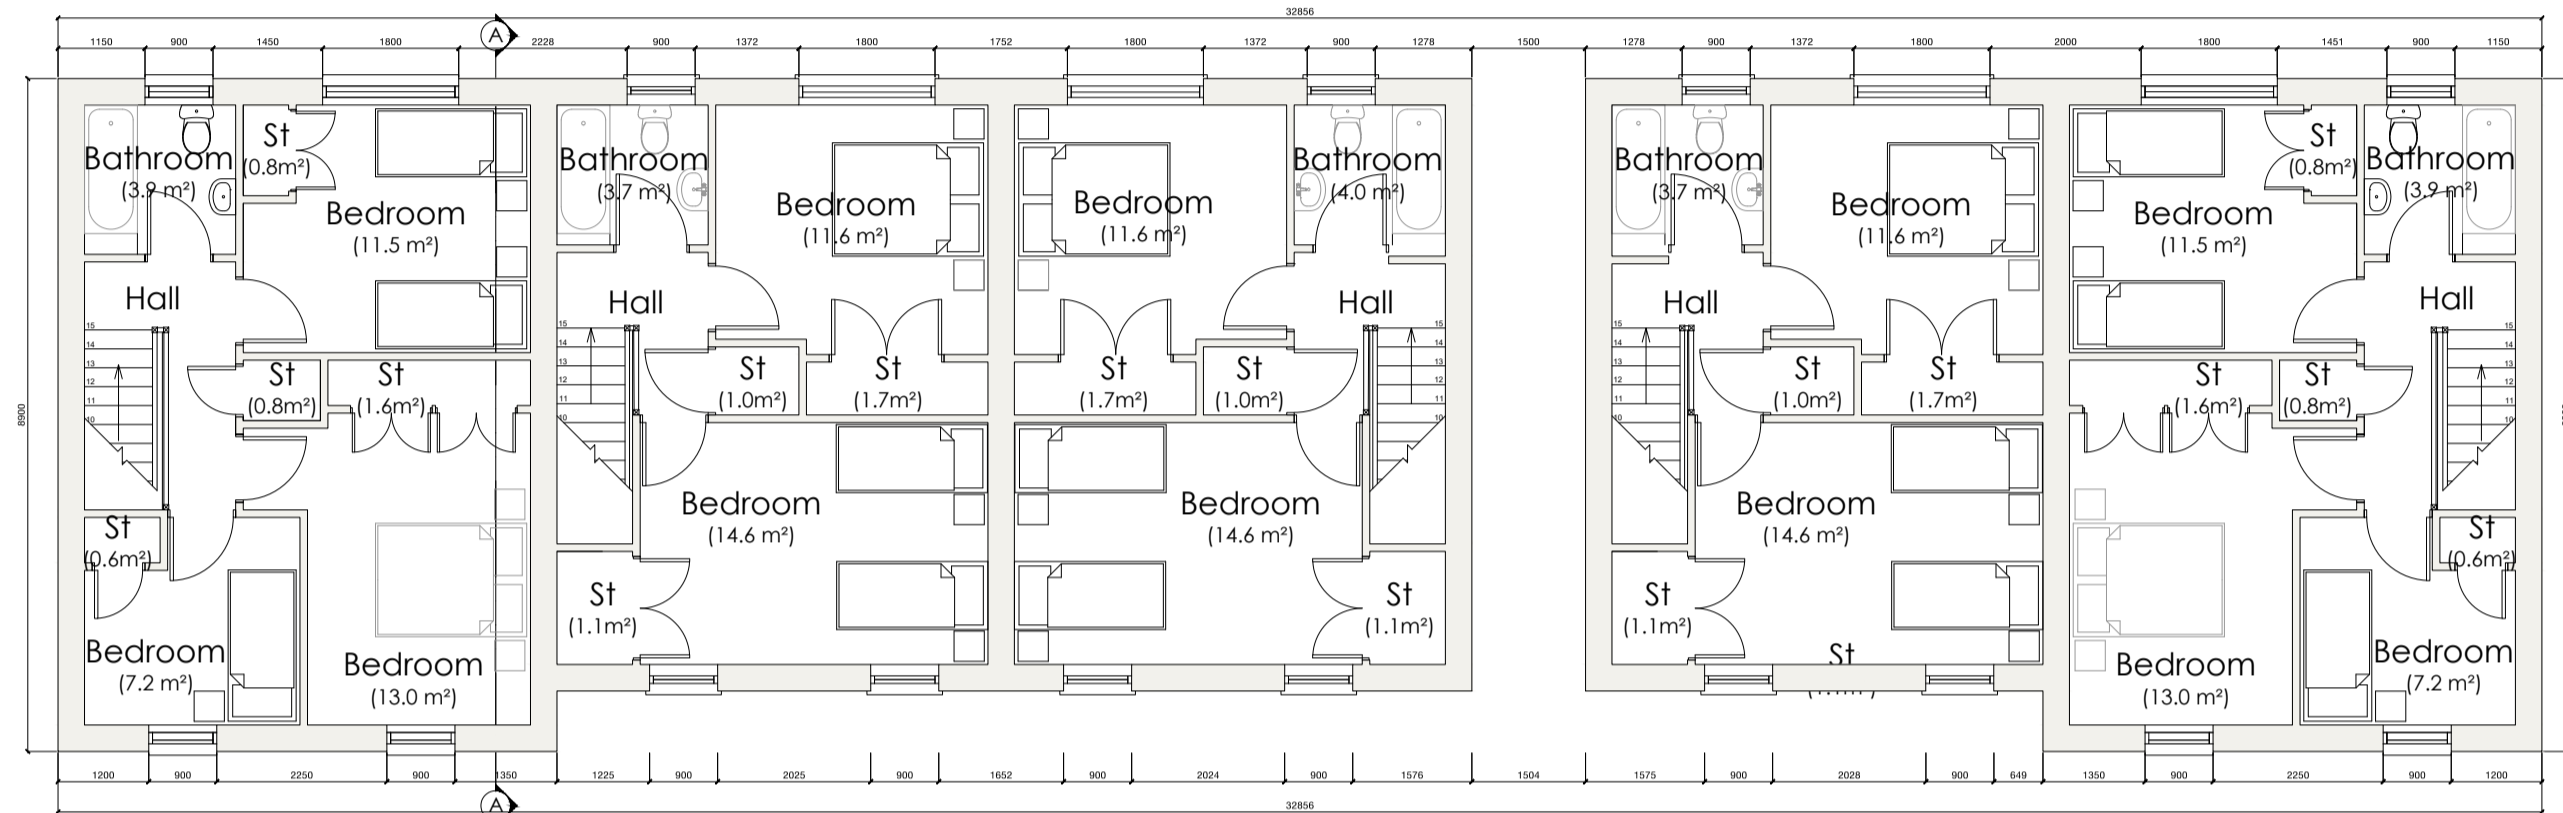


First Floor Plan

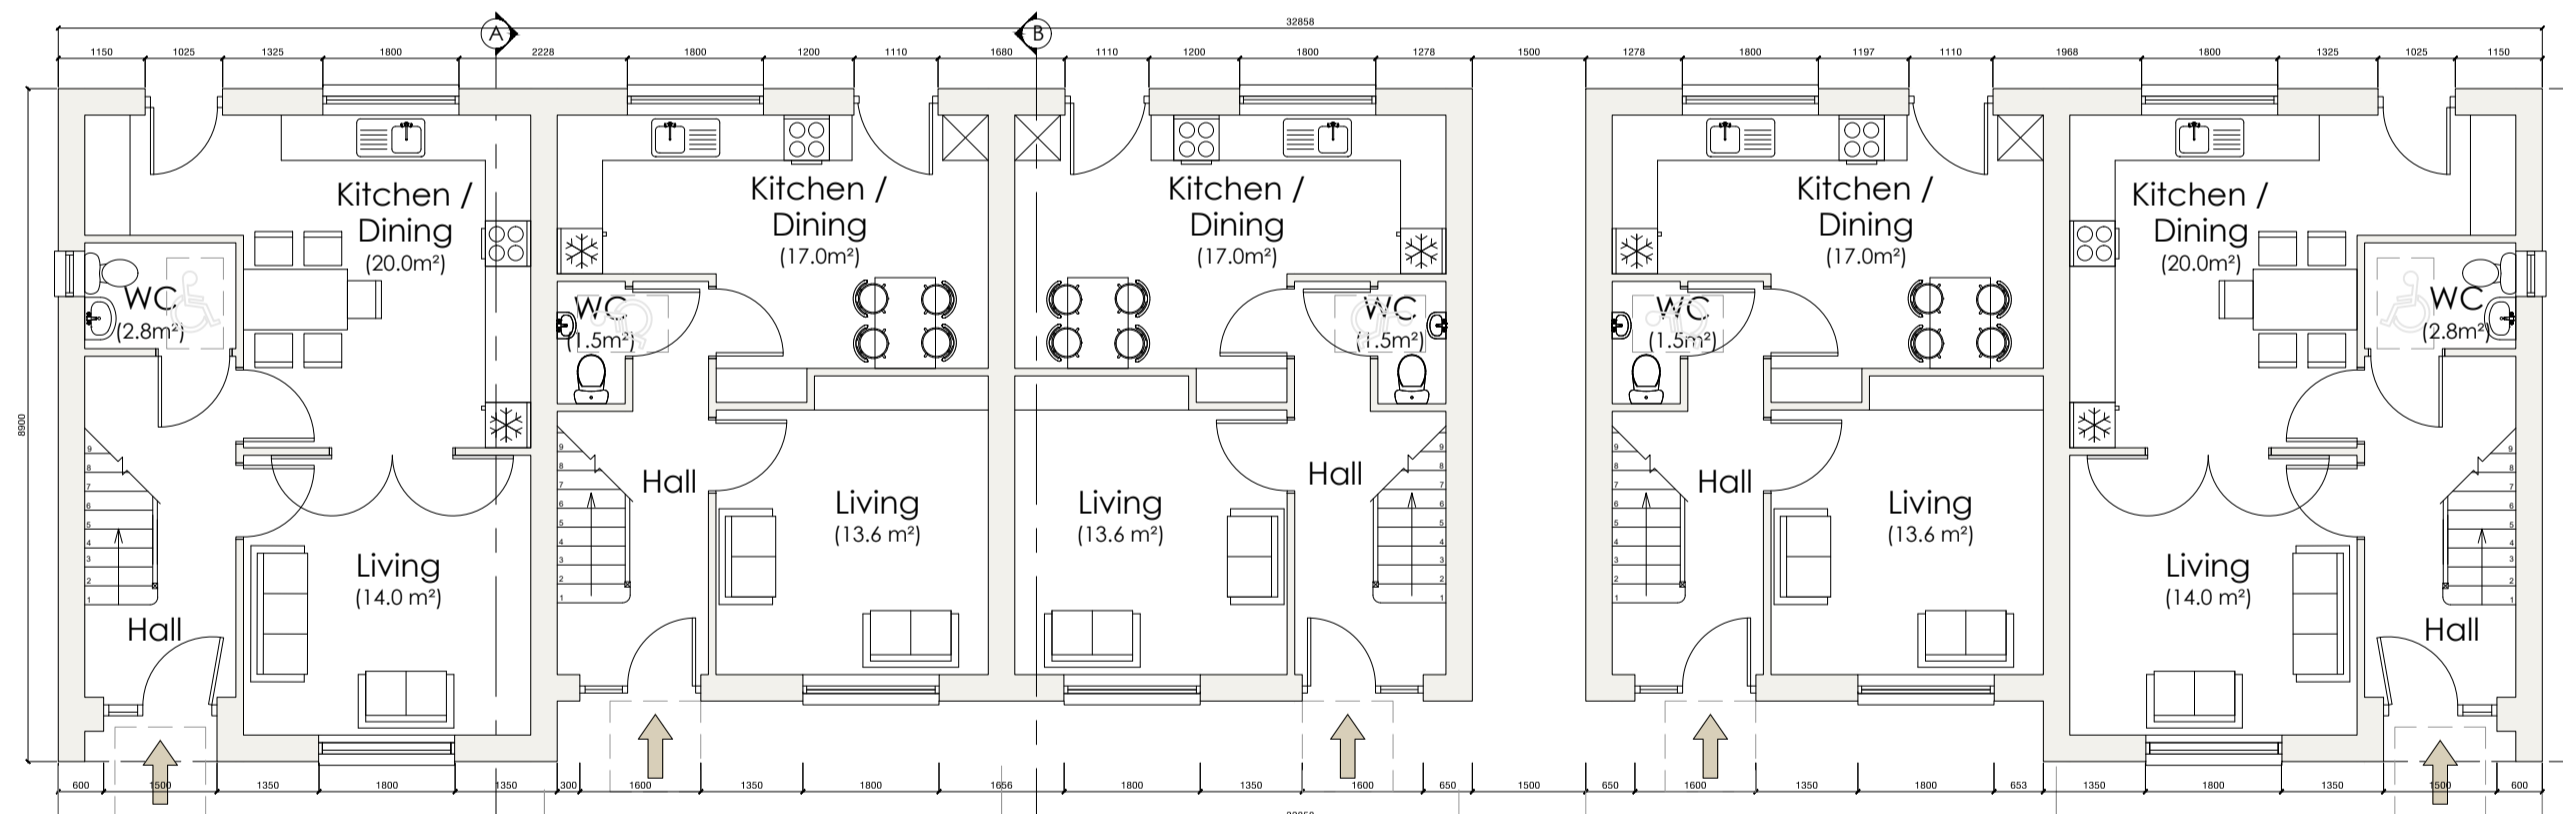


House Type	Person	Area (m ²)
House Type 6	3 Bed 5 Person	93.0m ²
House Type 3	2 Bed 4 Person	82.0m ²
House Type 3	2 Bed 4 Person	82.0m ²
House Type 3	2 Bed 4 Person	82.0m ²
House Type 6	3 Bed 5 Person	93.0m ²

Room	Area (m ²)	Area (sqft)
Living	14.0	151
Kitchen / Dining	20.0	215
Bedroom 1	11.5	124
Bedroom 2	11.5	124
Bedroom 3	7.2	77
Hall	1.6	17
Bathroom	3.9	42
WC	2.8	30
Staircase	0.8	9
External Area	0.8	9
Total	93.0	992


Room	Area (m ²)	Area (sqft)
Living	13.6	146
Kitchen / Dining	17.0	183
Bedroom 1	11.6	125
Bedroom 2	11.6	125
Hall	1.7	18
Bathroom	3.7	40
WC	1.5	16
Staircase	1.1	12
External Area	0.8	9
Total	82.0	874

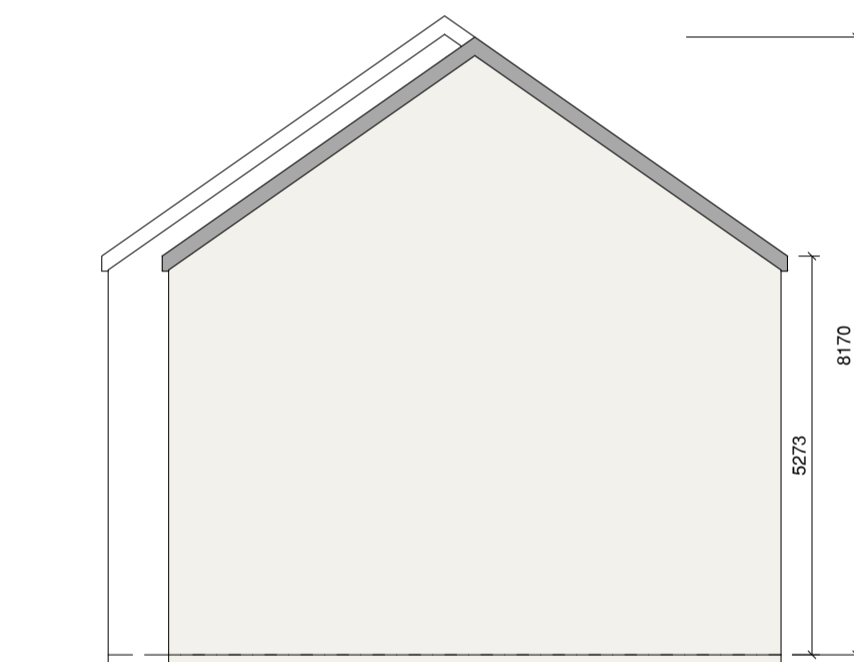


Side Elevation

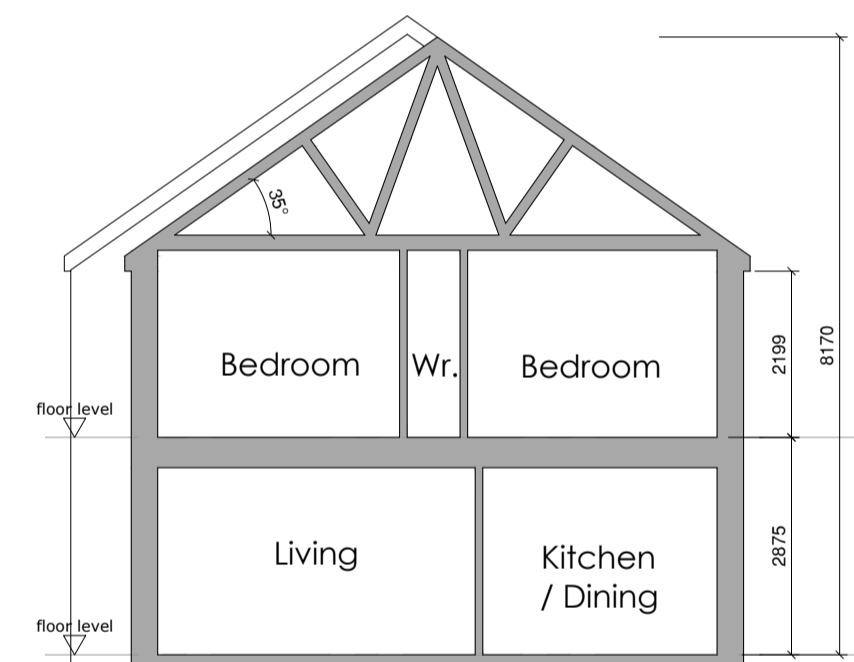


Section B-B

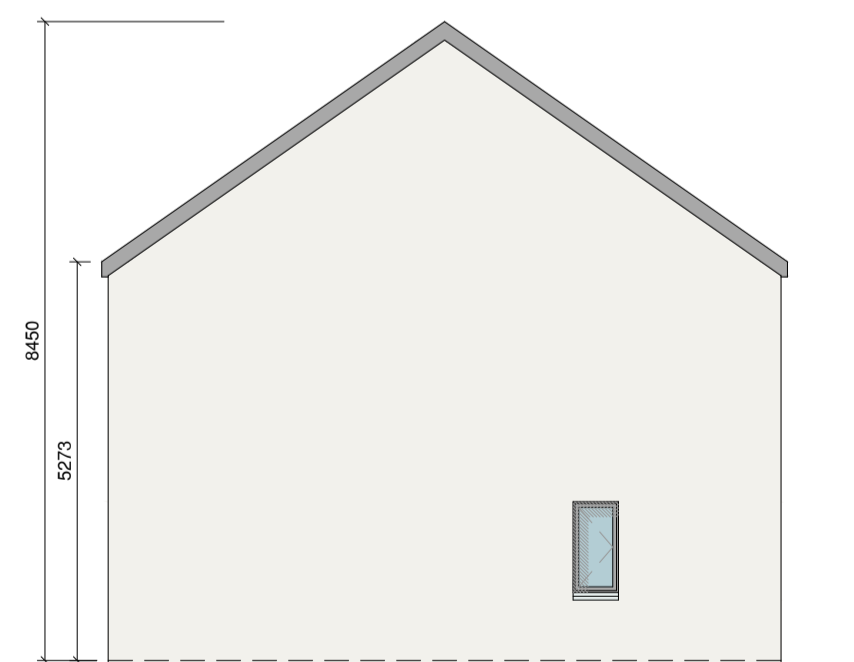

Side Elevation

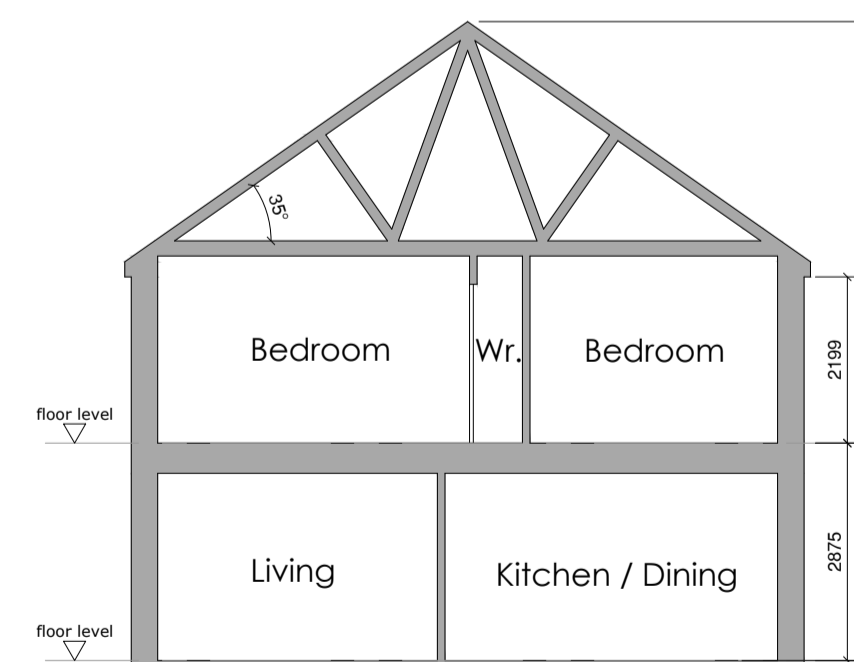

Section A-A

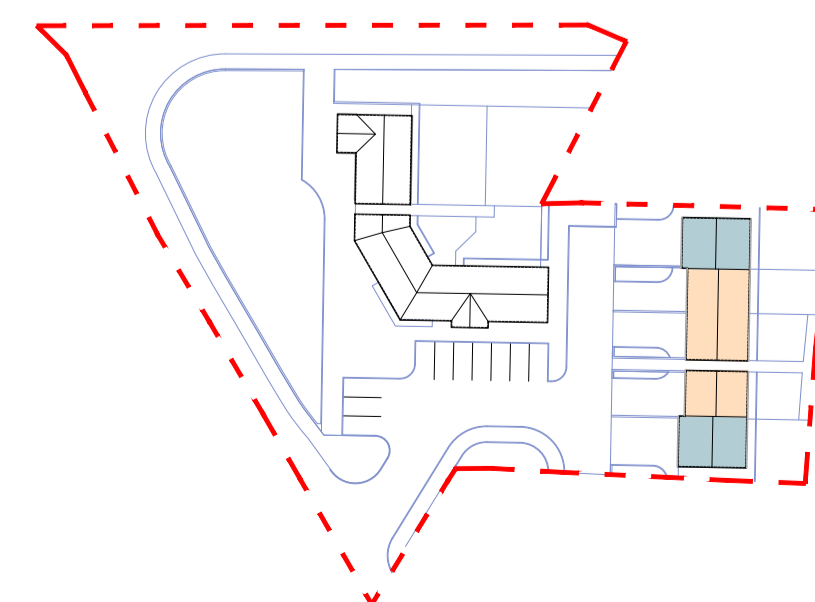

Revisions

x xx/xx/xx x

Rev: Date: Details:

Donegal County Council
Architectural Services



DCC Tel: 074 91 53900 DCC Fax: 074 91 72812

PART 8 - PLANNING

Project:
Proposed Social Housing
Development at
Killylastin Heights,
Letterkenny,
Co. Donegal.

Drawing Title:
Proposed Units 1-5
HT3 & HT6

Drawing No: PL-04

Date:	08.01.21	Scale:	1:100 @ A1
Drawn by:	SD	Job No:	HCL 02-20