


Schedule of Areas		
Room	Area (sqm)	Area (sqft)
Total Floor Area	480	516
Kitchen / Dining / Living	30	32
Bedroom 1 (Double)	11	12
Bedroom 2 (Double)	11	12
Bedroom 3 (Single)	7	8
Bathroom	4	4
Hall	3	3
Storage	1	1
External Area	-	-

Roof Plan

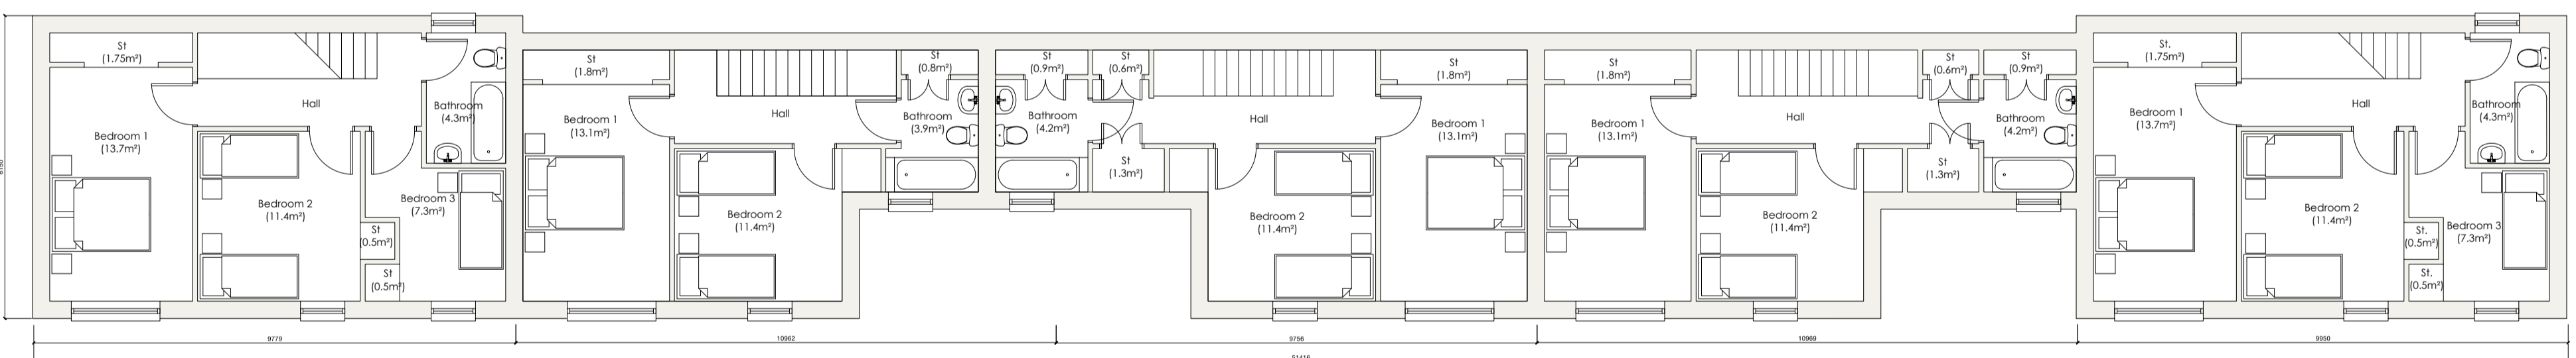


First Floor Plan

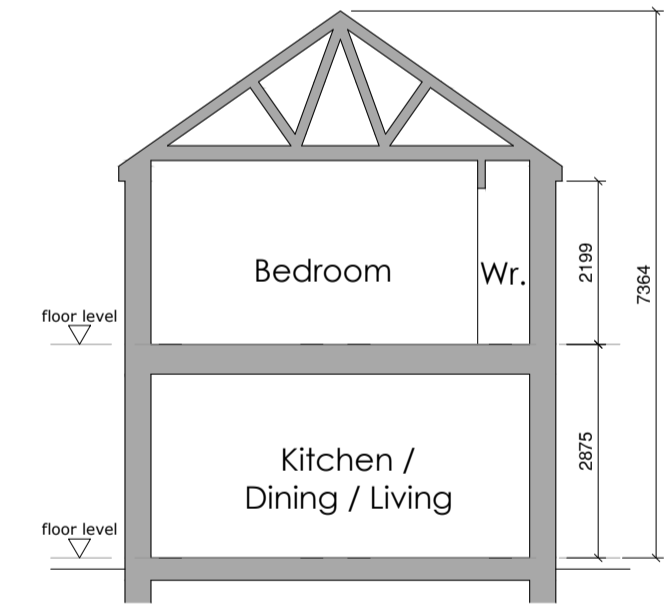

Section A-A

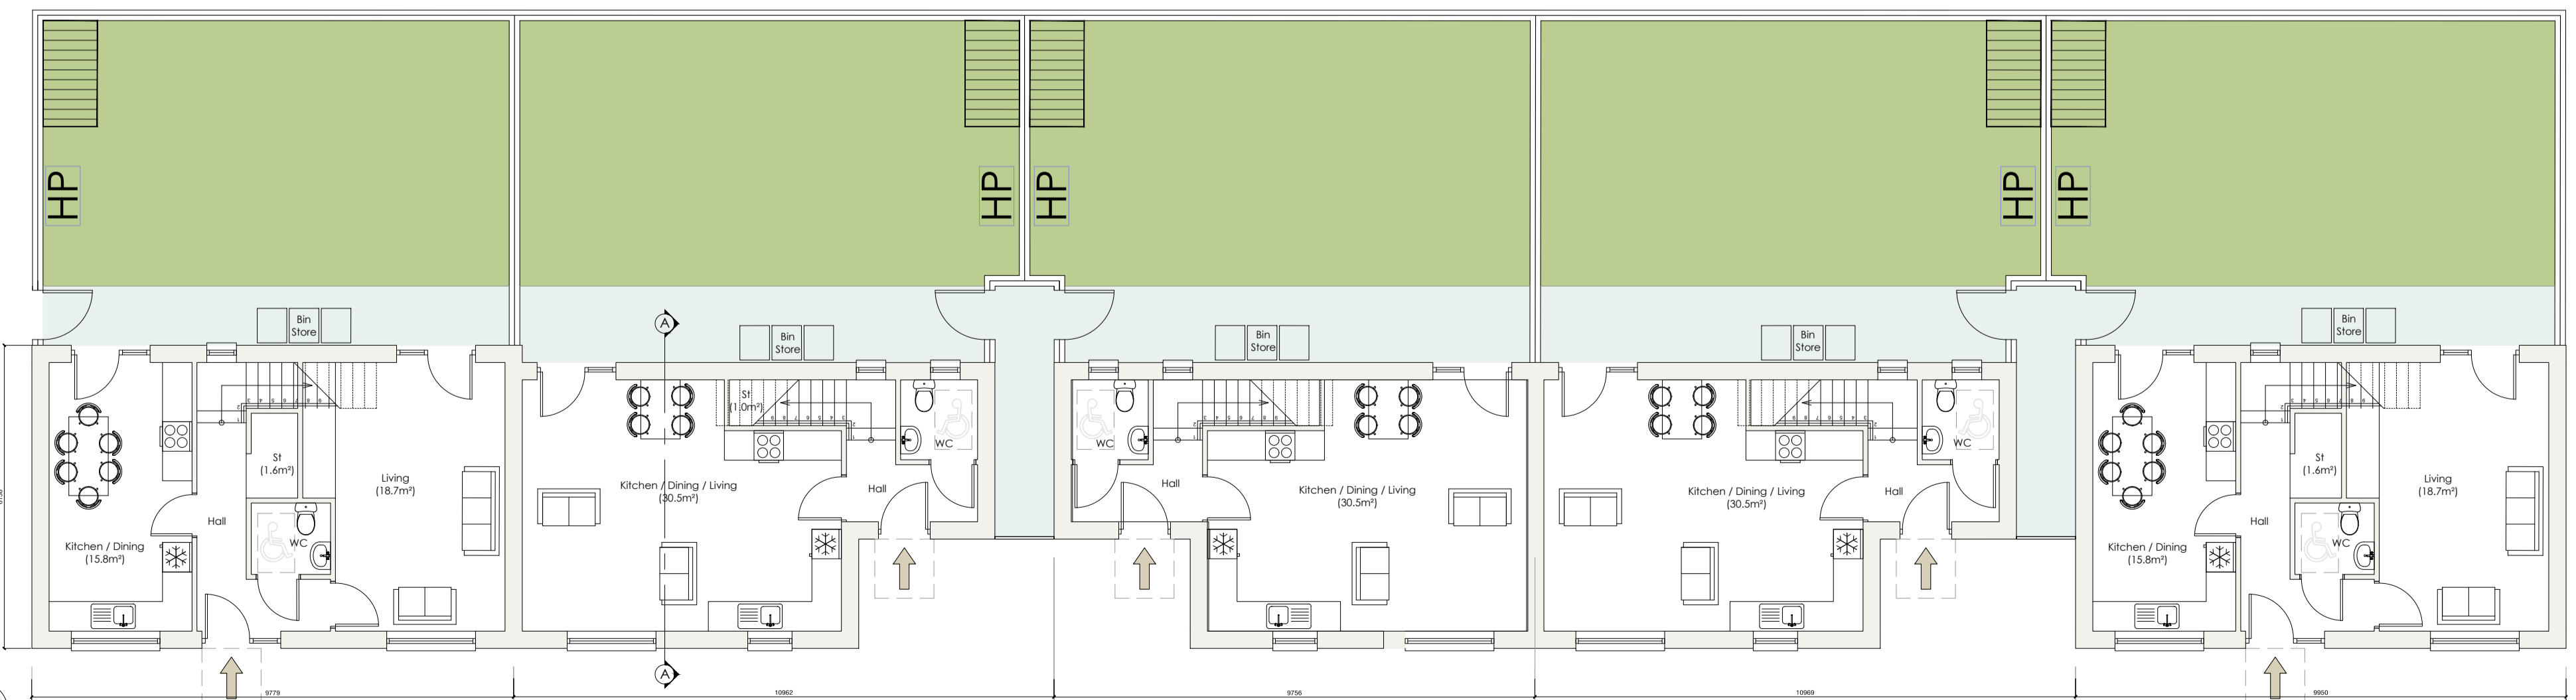

Ground Floor Plan

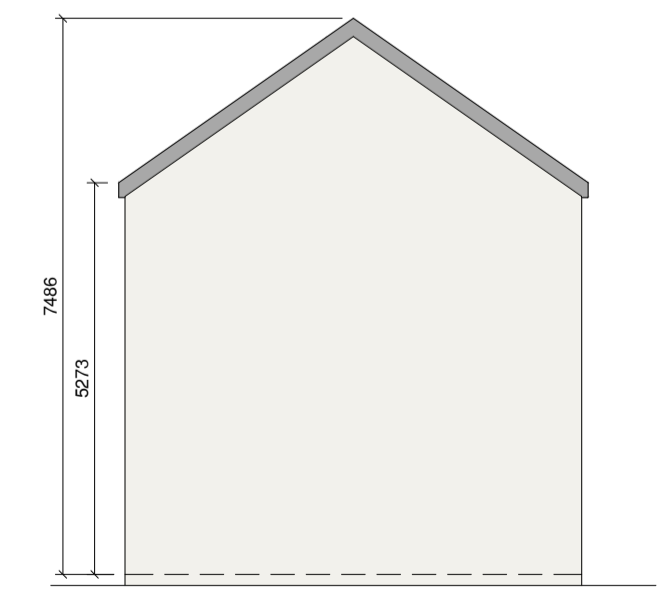

Side Elevation

House Type 52 3 Bed 5 Person 97.0m ²	House Type 51a 2 Bed 4 Person 80.0m ²	House Type 51b 2 Bed 4 Person 86.0m ²	House Type 51a 2 Bed 4 Person 80.0m ²	House Type 52 3 Bed 5 Person 97.0m ²
-------------------------------------------------------	--------------------------------------------------------	--------------------------------------------------------	--------------------------------------------------------	-------------------------------------------------------

Revisions

x xx/xx/xx x

Rev: Date: Details:

Donegal County Council
Architectural Services



DCC Tel: 074 91 53900 DCC Fax: 074 91 72812

PART 8 APPLICATION

Project:
Kilmacrennan Road
(Oran Hill)
Ref: HCL 0318

Drawing Title:
Units 30-34
House Type 51 and 52
Plans, Elevations and Sections

Drawing No: P8-15

Date:	09.03.2021	Scale:	1:500 @ A1
Drawn by:	SD	Job No:	HCL 0318