


House Type 3 - Unit 35
2Bed 4 Person
80.5 Sq m

Floor Area = 38.3 m²
Total Floor Area = 80.5 m²

House Type 3 - Unit 34
2Bed 4 Person
80.5 Sq m

Floor Area = 38.3 m²
Total Floor Area = 80.5 m²

First Floor Plan Scale 1:100

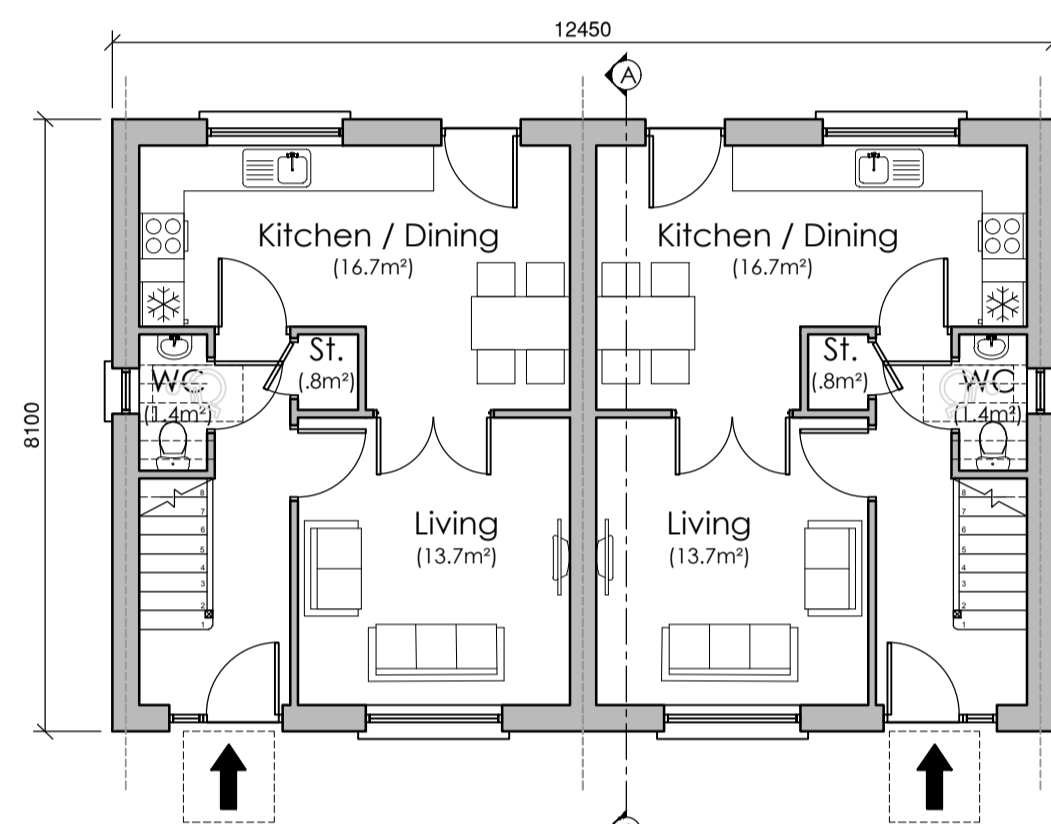

House Type 3 - Unit 35
2Bed 4 Person
80.5 Sq m


Ground Floor Plan Scale 1:100

Floor Area = 42.2 m²
Total Floor Area = 80.5 m²

House Type 3 - Unit 34
2Bed 4 Person
80.5 Sq m

Ground Floor Plan Scale 1:100


Floor Area = 42.2 m²
Total Floor Area = 80.5 m²

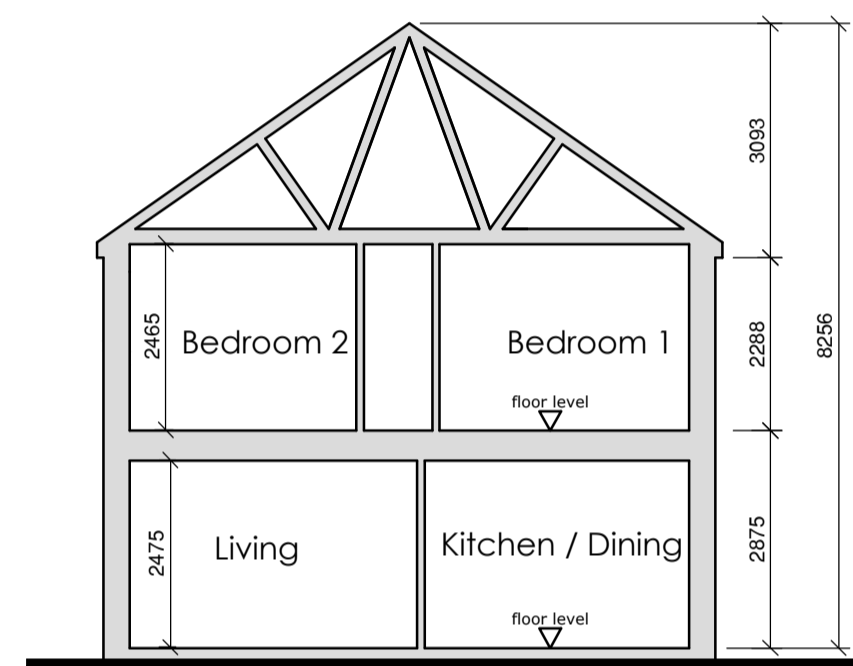

Section A-A Scale 1:100




Front Elevation Scale 1:100

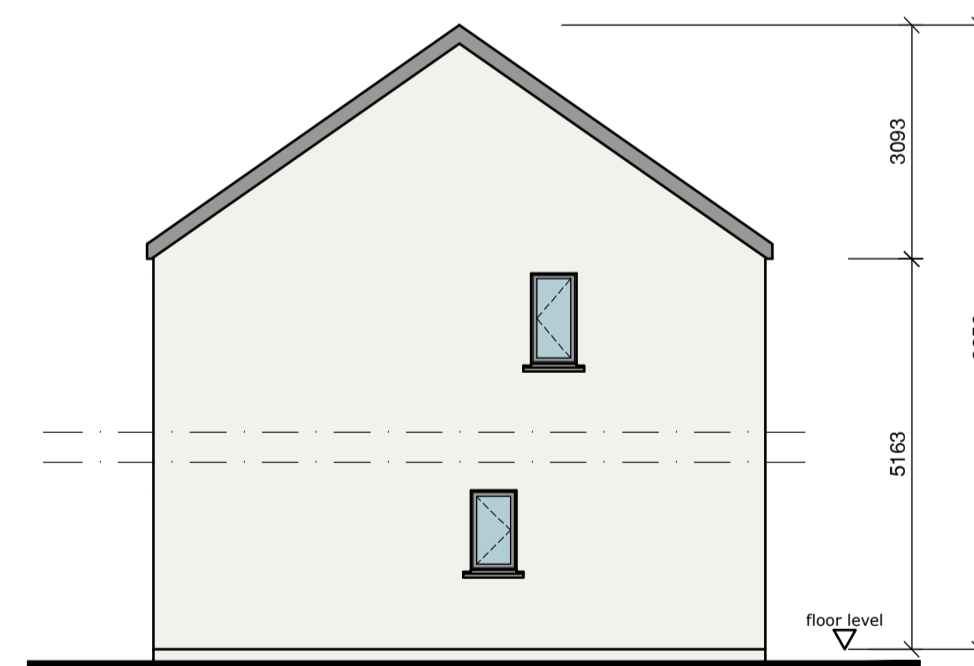


Side Elevation Scale 1:100



Rear Elevation Scale 1:100

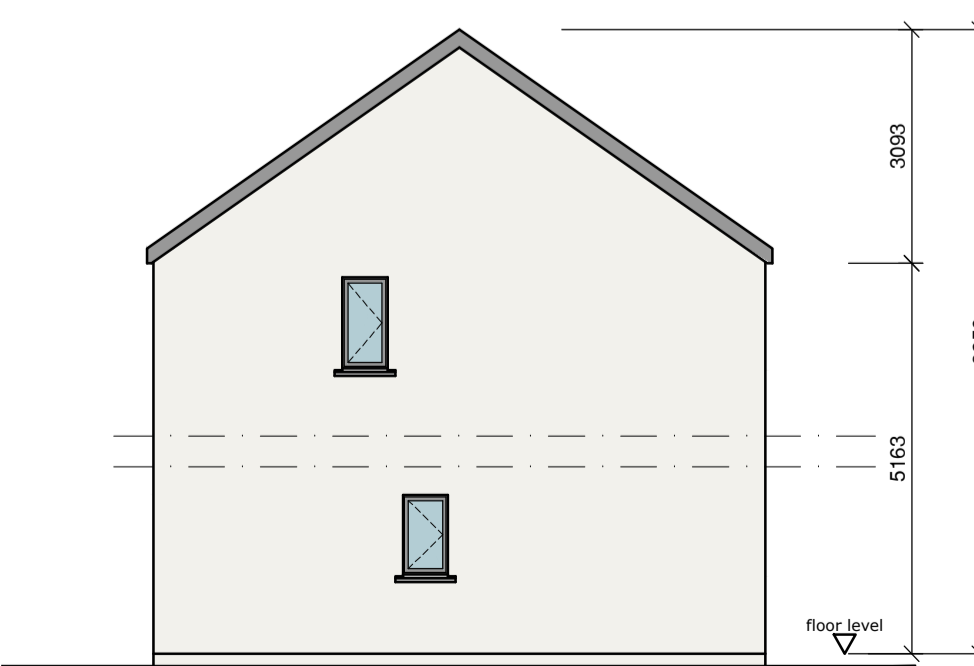

Side Elevation Scale 1:100

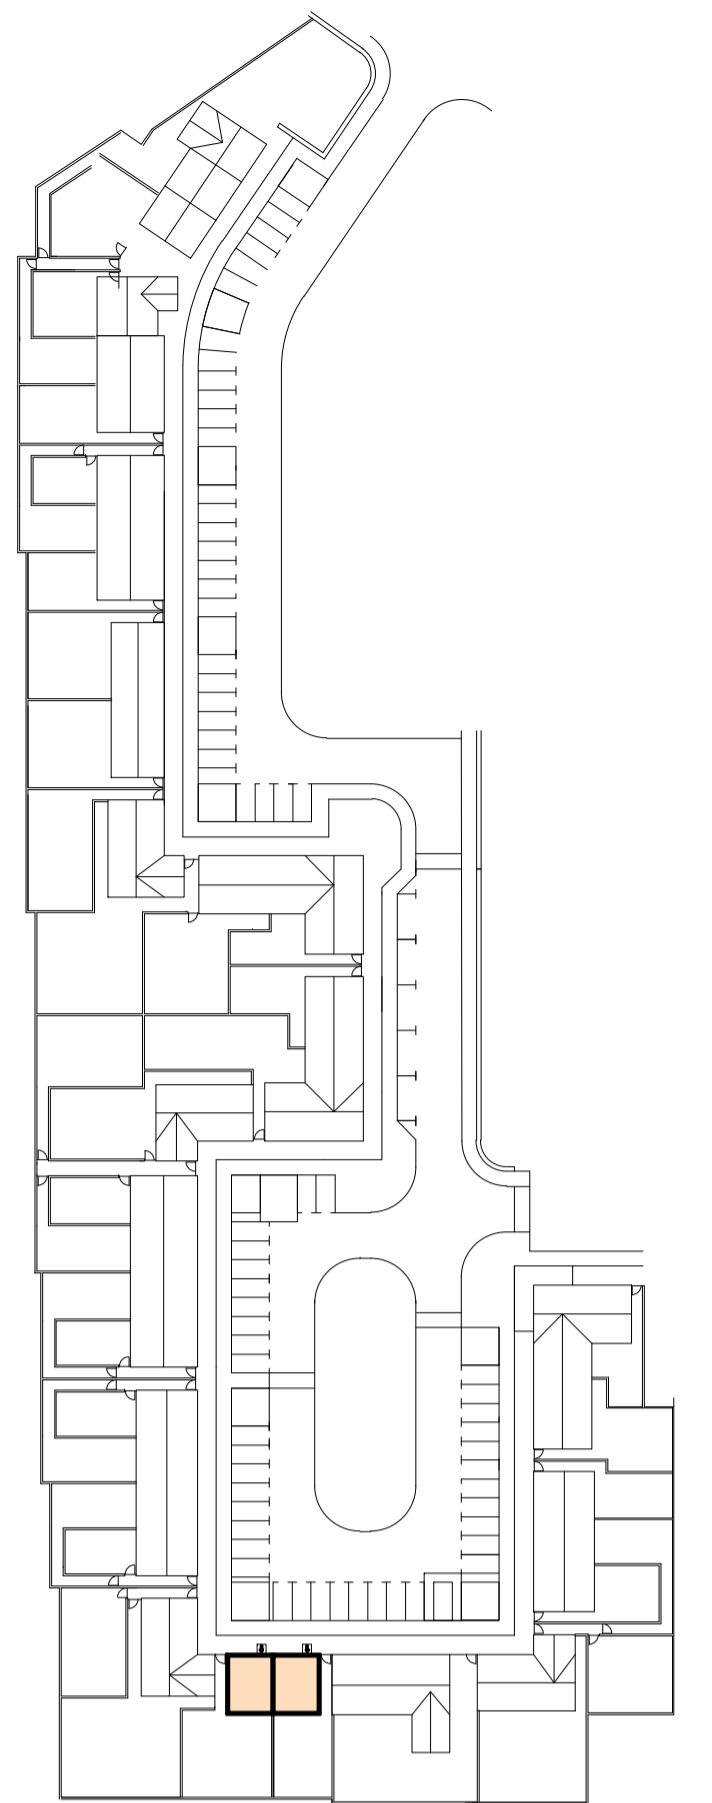

HT 3
Key Location Plan Scale 1:1000

Revisions

Rev: Date: Details:

Donegal County Council
Architects Office



DCC Tel: 074 91 53900 DCC Fax: 074 91 72812

Part 8 Application

Project:
Proposed Housing Development
at Drumacrin, Bundoran,
Co. Donegal.

Drawing Title:
House Type 3
Dwellings 34 & 35
Plans, Elevations & Sections

Drawing No: S2-11

Date: 18/06/20 Scale: 1:100 @ A1

Drawn by: CB Job No: HCD 01 18