



First Floor Plan Scale 1:100

Floor Area = 38.3 m²
Total Floor Area = 80.5 m²

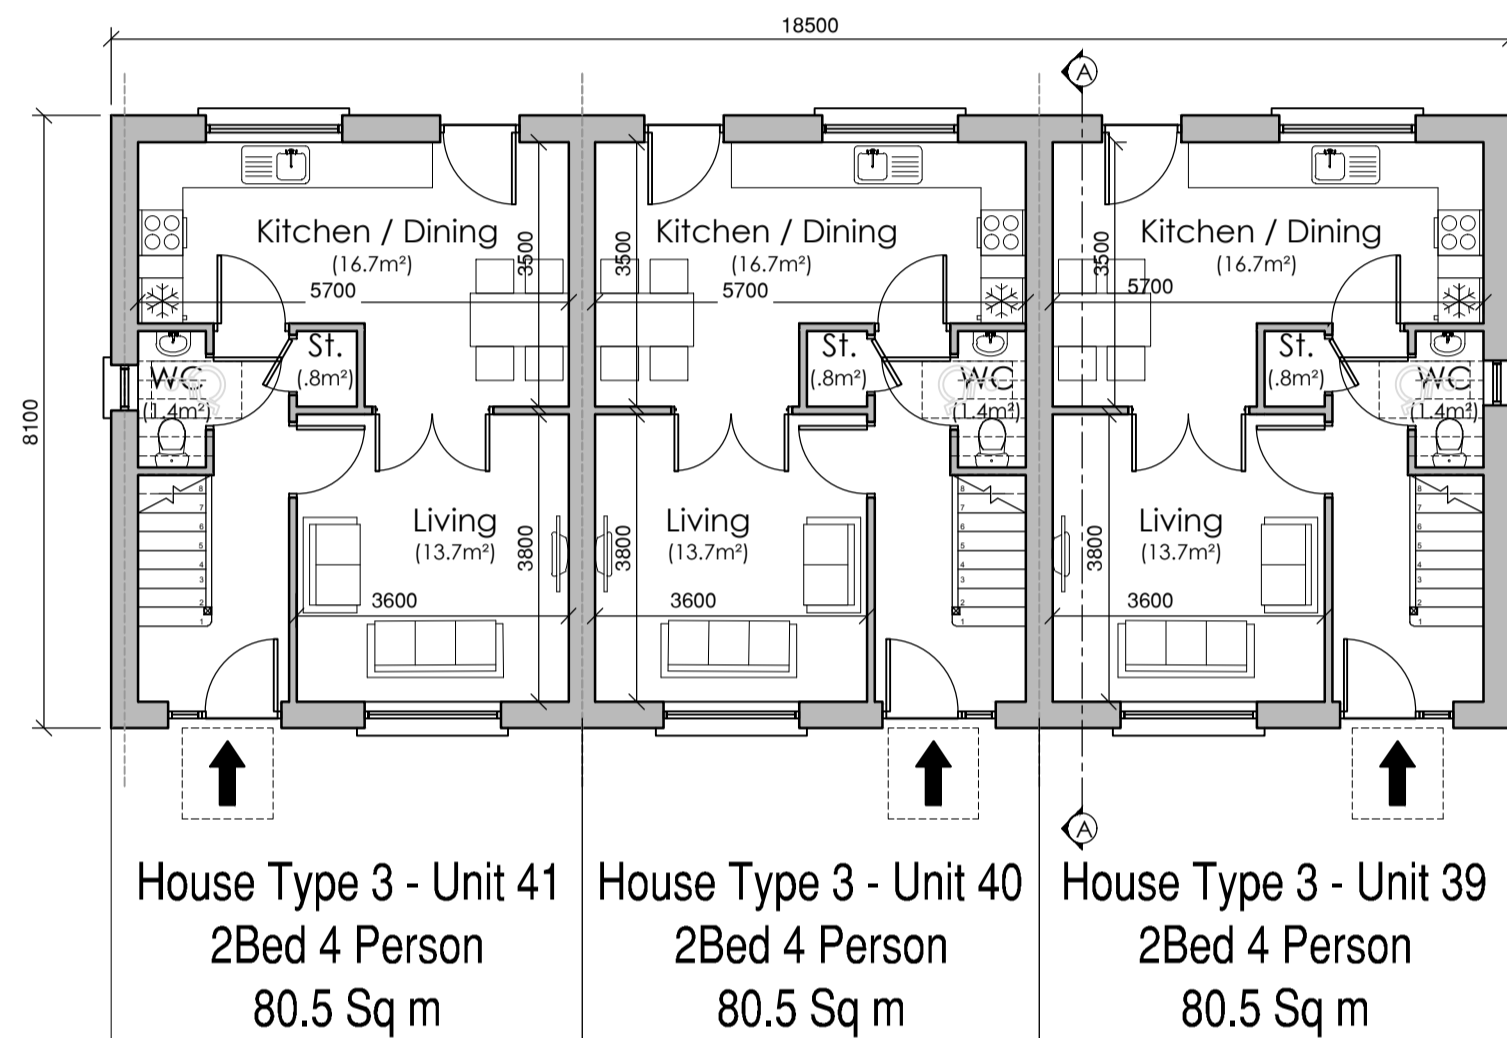


Ground Floor Plan Scale 1:100

Floor Area = 42.2 m²
Total Floor Area = 80.5 m²

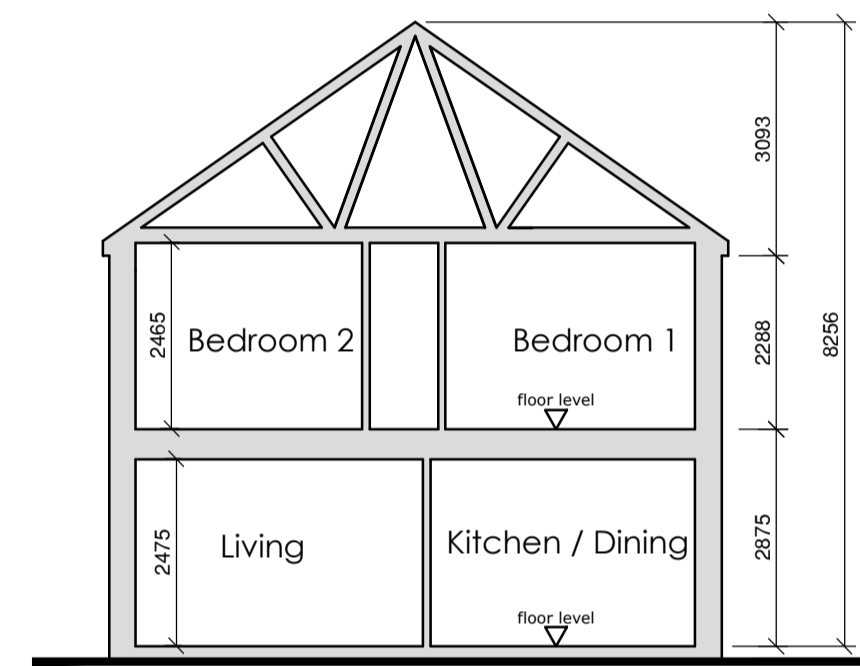


Section A-A Scale 1:100

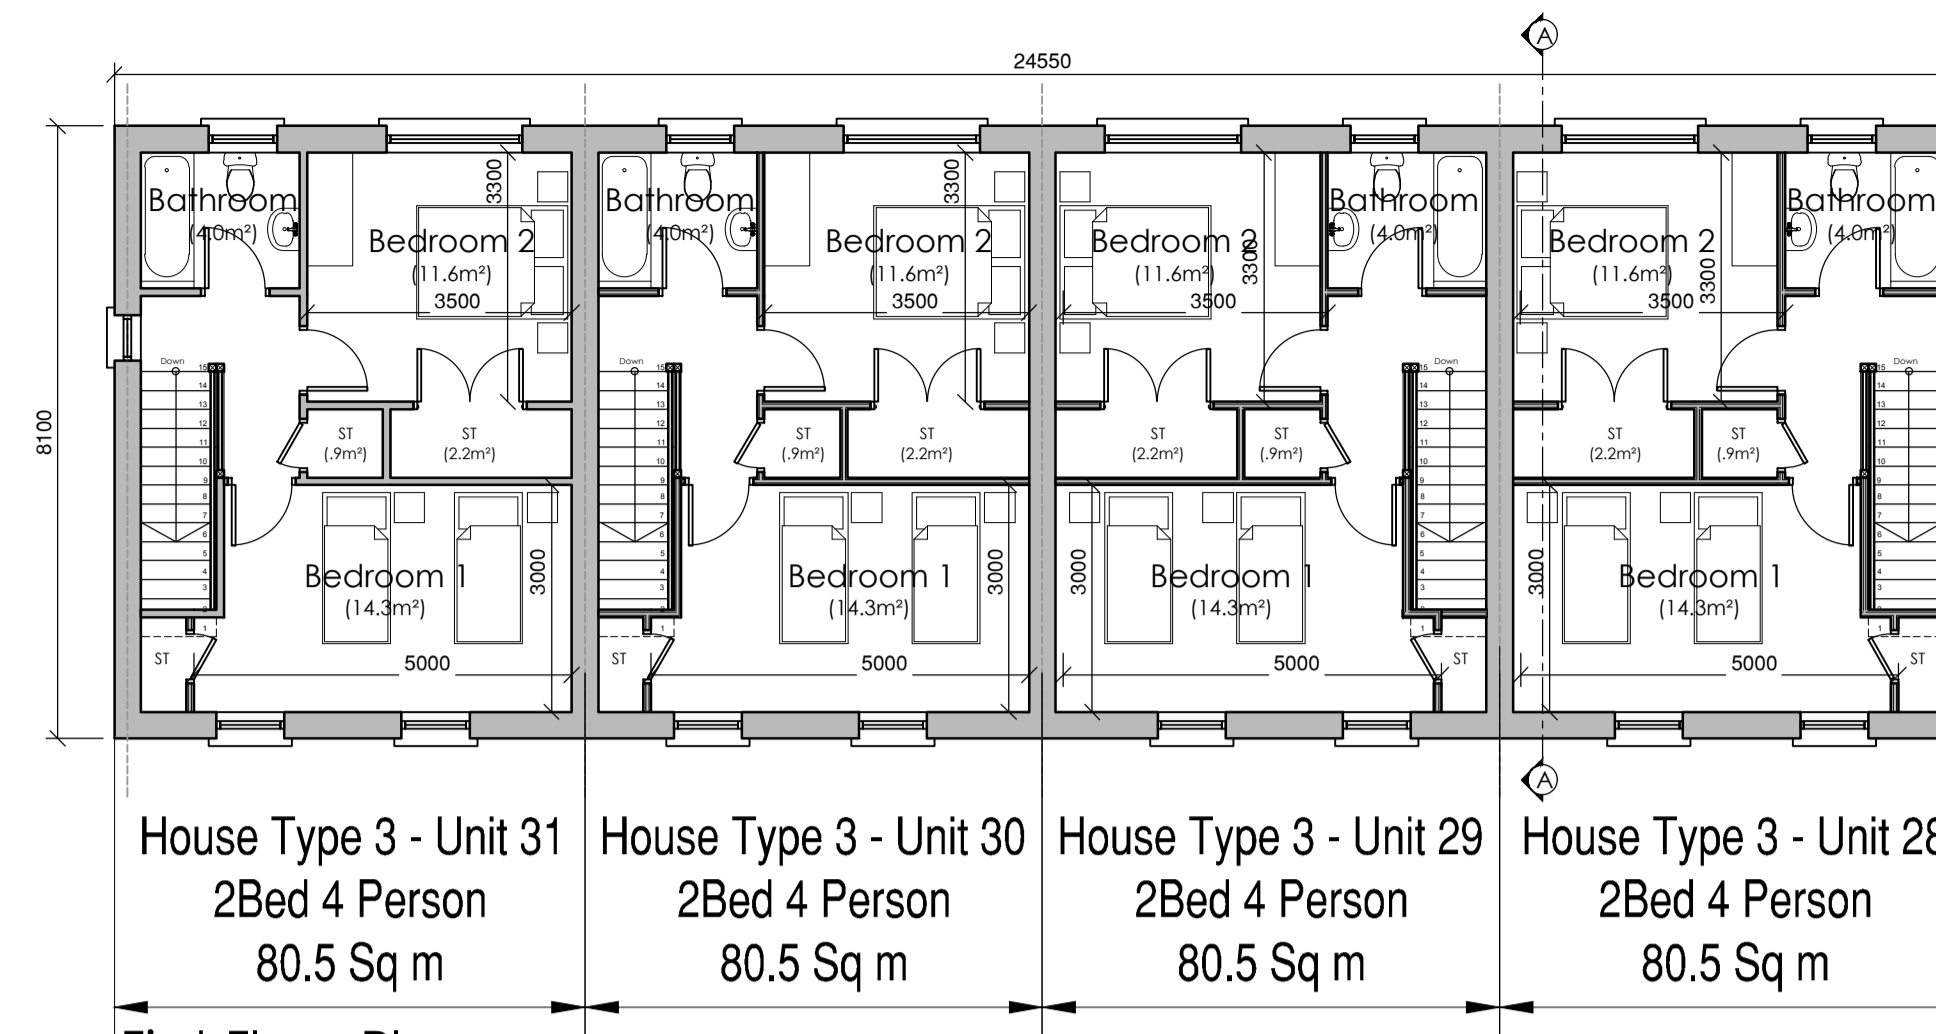


First Floor Plan Scale 1:100

Floor Area = 38.3 m²
Total Floor Area = 80.5 m²

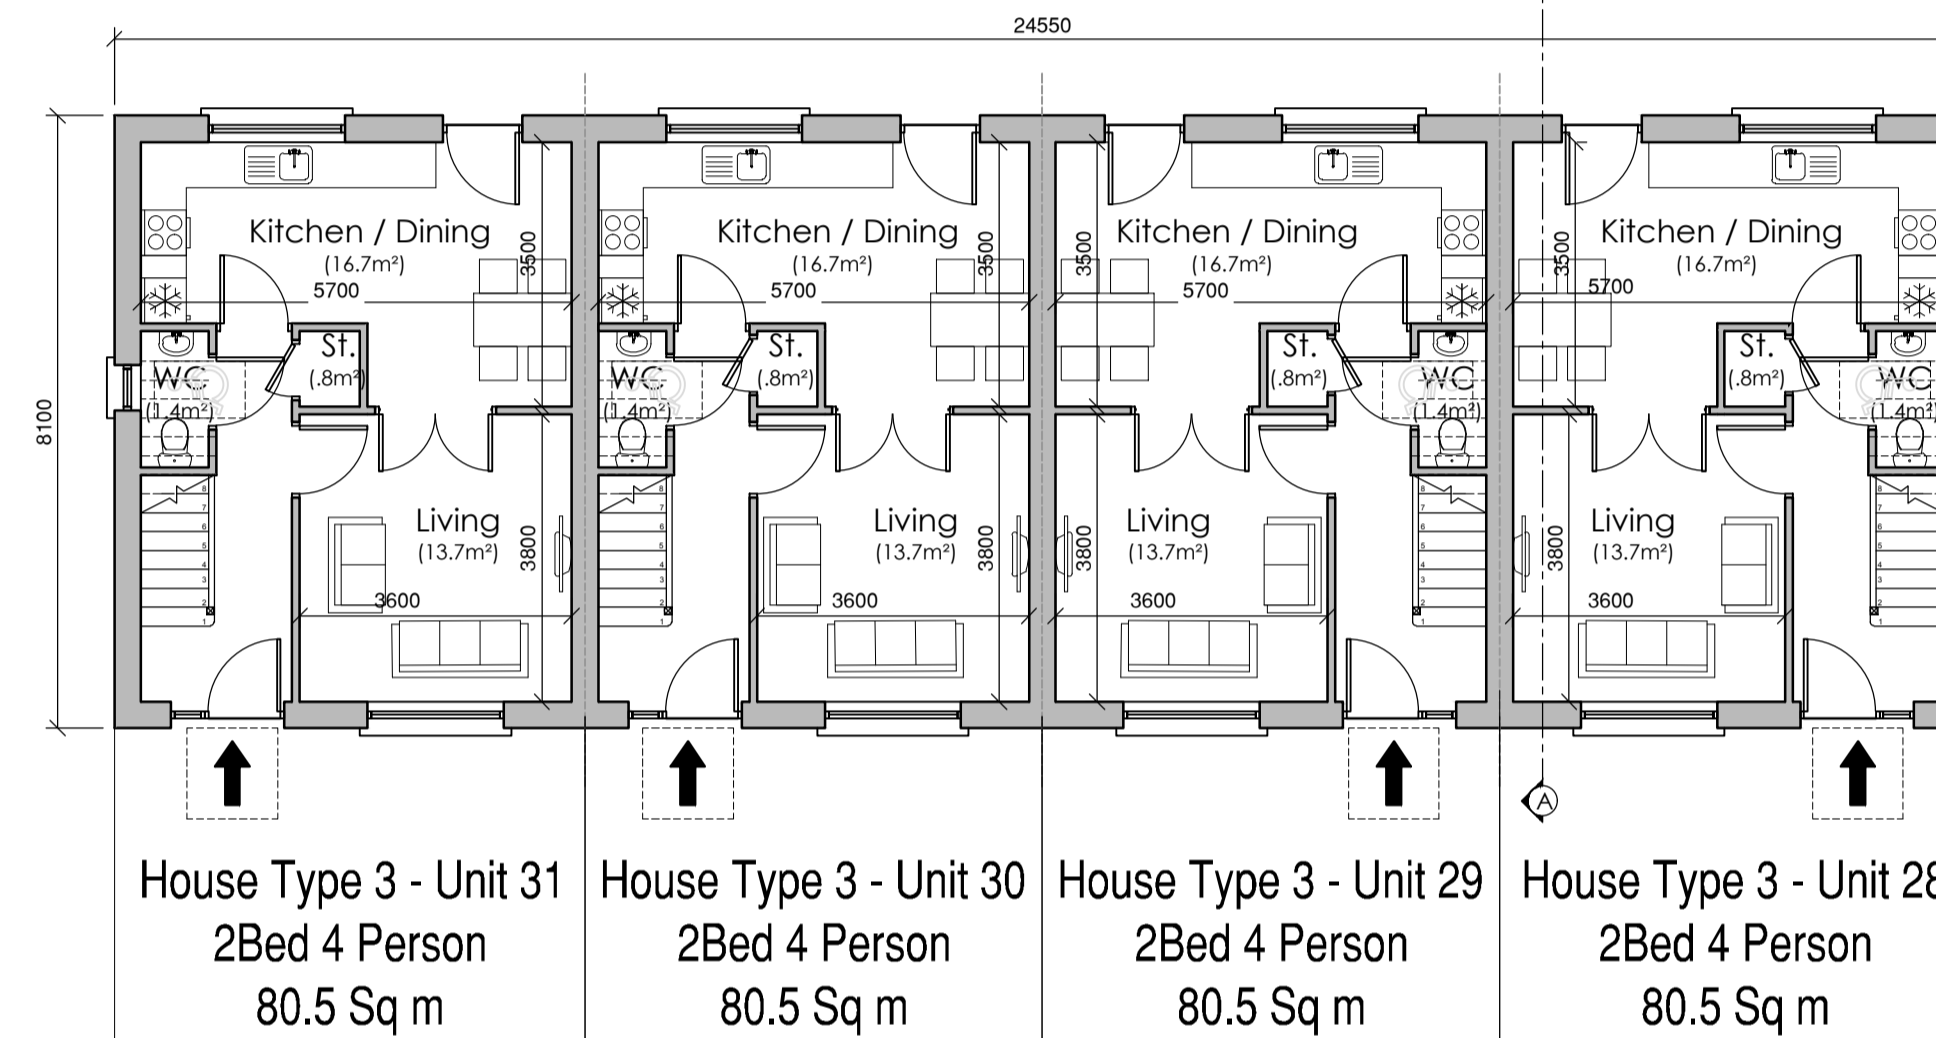

Ground Floor Plan Scale 1:100

Floor Area = 42.2 m²
Total Floor Area = 80.5 m²

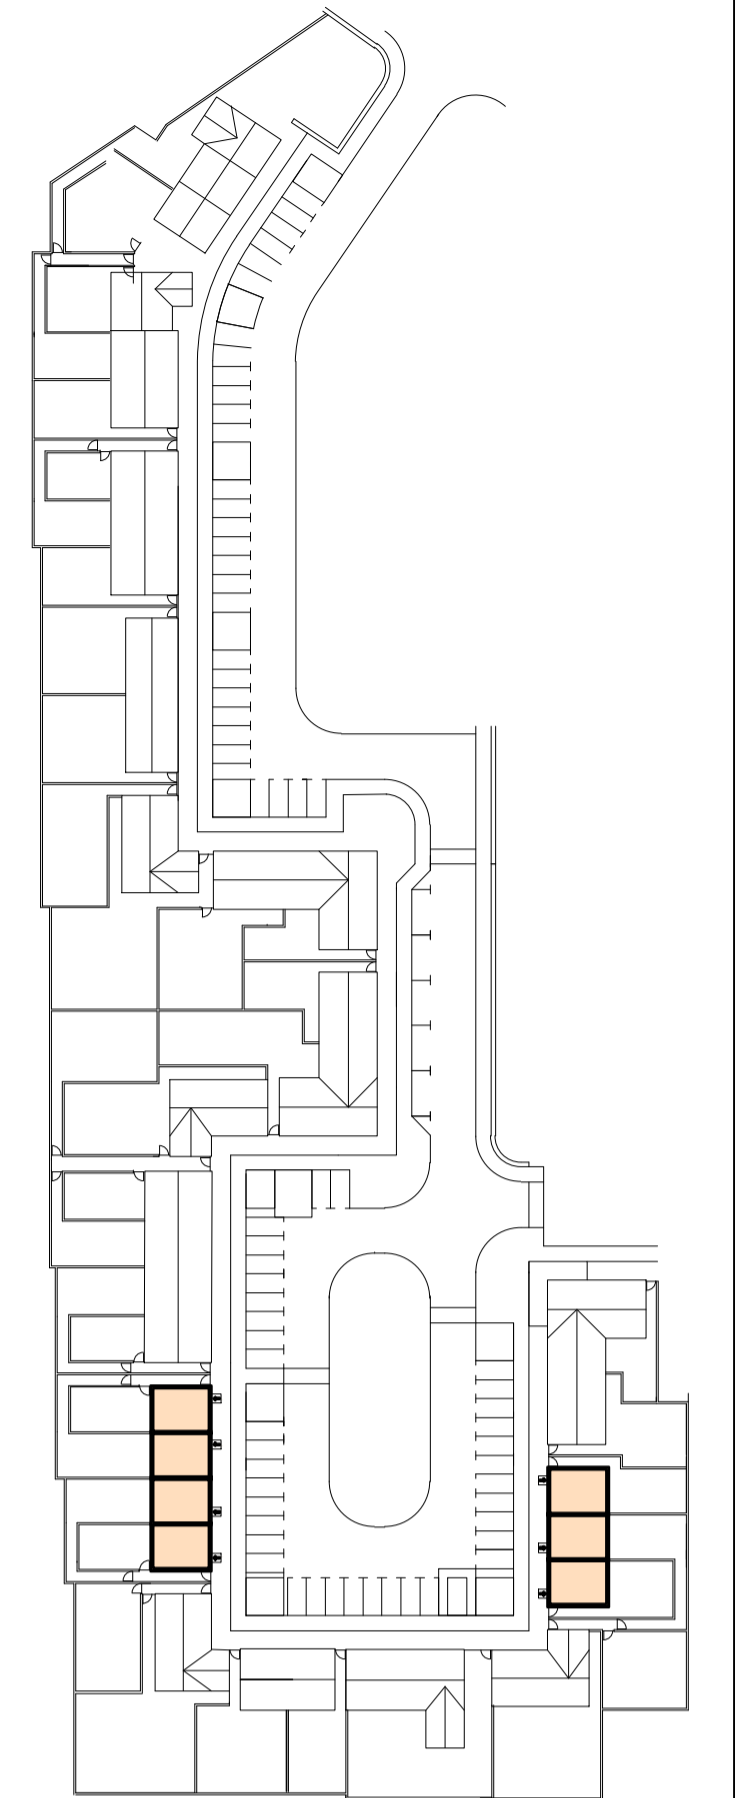

HT 3
Key Location Plan Scale 1:1000

Revisions

Rev:	Date:	Details:
x	xx/xx/xx	x

Donegal County Council
Architects Office



DCC Tel: 074 91 53900 DCC Fax: 074 91 72812

Part 8 Application

Project:
Proposed Housing Development
at Drumacrin, Bundoran,
Co. Donegal.

Drawing Title:
House Type 3
Dwellings 28 - 31 & 39 - 41
Plans, Elevations & Sections


Drawing No: S2-10

Date: 18/06/20 Scale: 1:100 @ A1

Drawn by: CB Job No: HCD 01 18



Front Elevation Scale 1:100

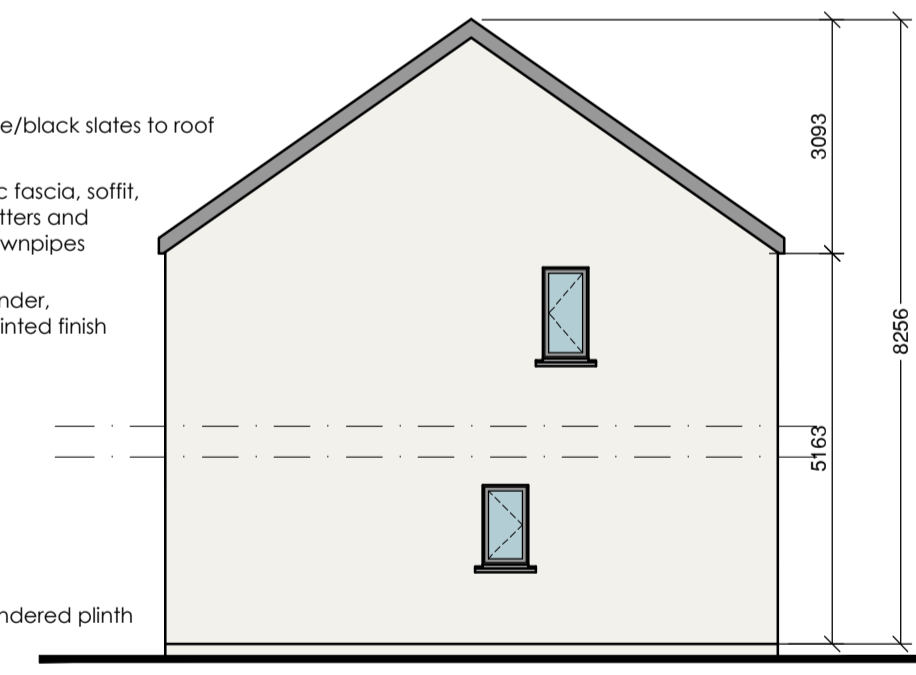


Side Elevation Scale 1:100



Front Elevation Scale 1:100



Rear Elevation Scale 1:100

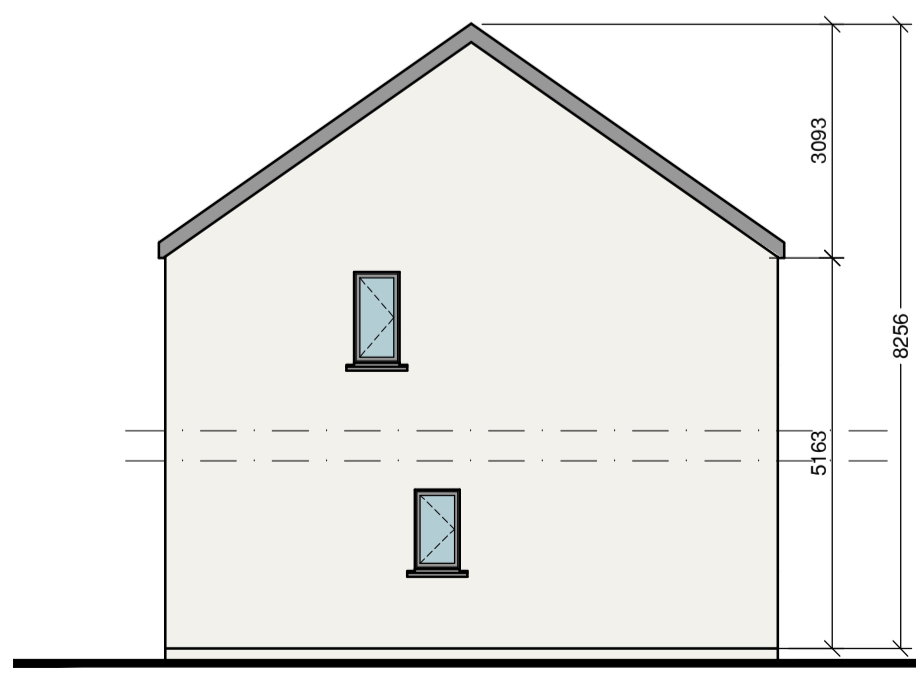

Side Elevation Scale 1:100



Rear Elevation Scale 1:100