




First Floor Plan Scale 1:100
 Floor Area = 46.2 m²
 Total Floor Area = 93.5 m²

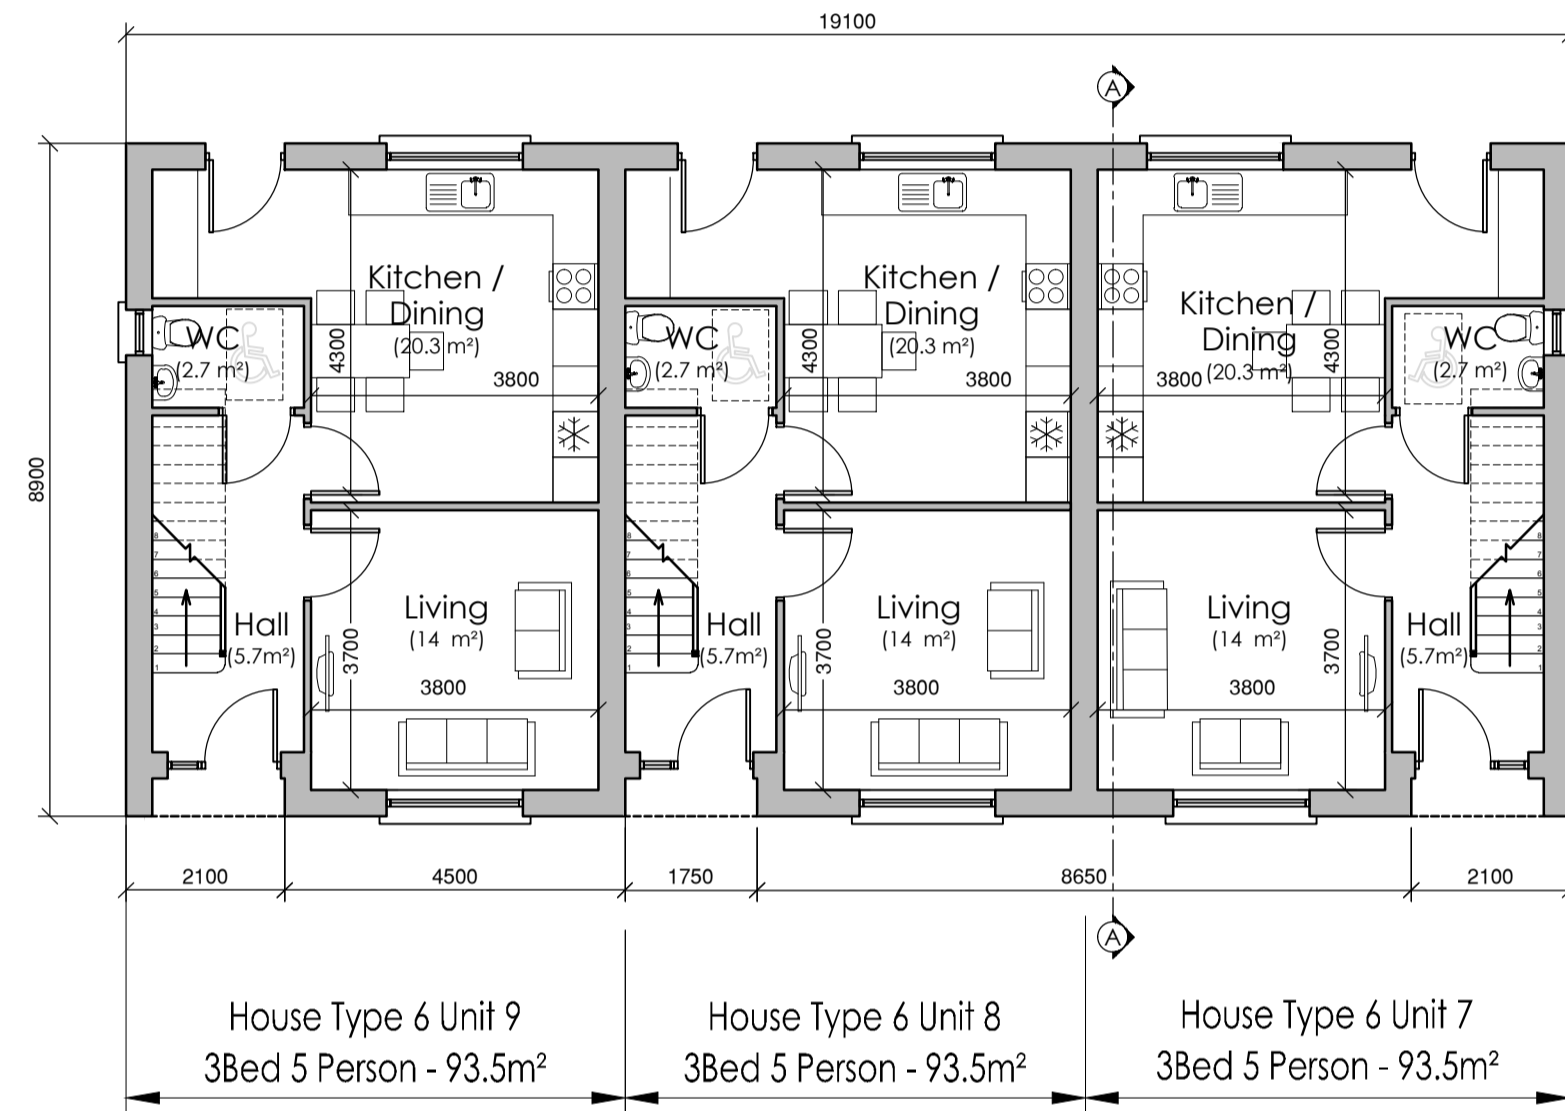


Ground Floor Plan Scale 1:100
 Floor Area = 47.3 m²
 Total Floor Area = 93.5 m²

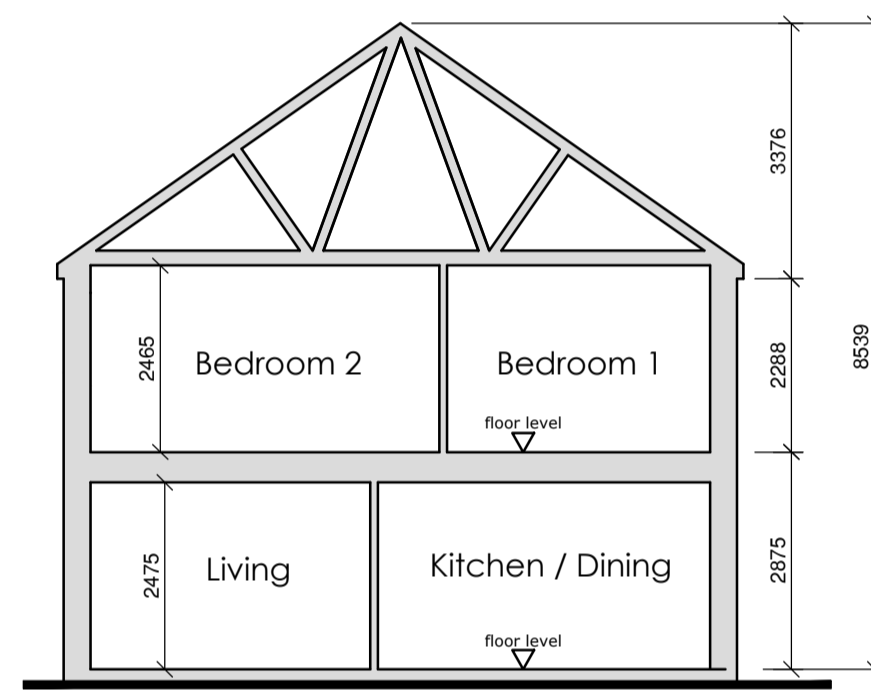


Section A-A Scale 1:100

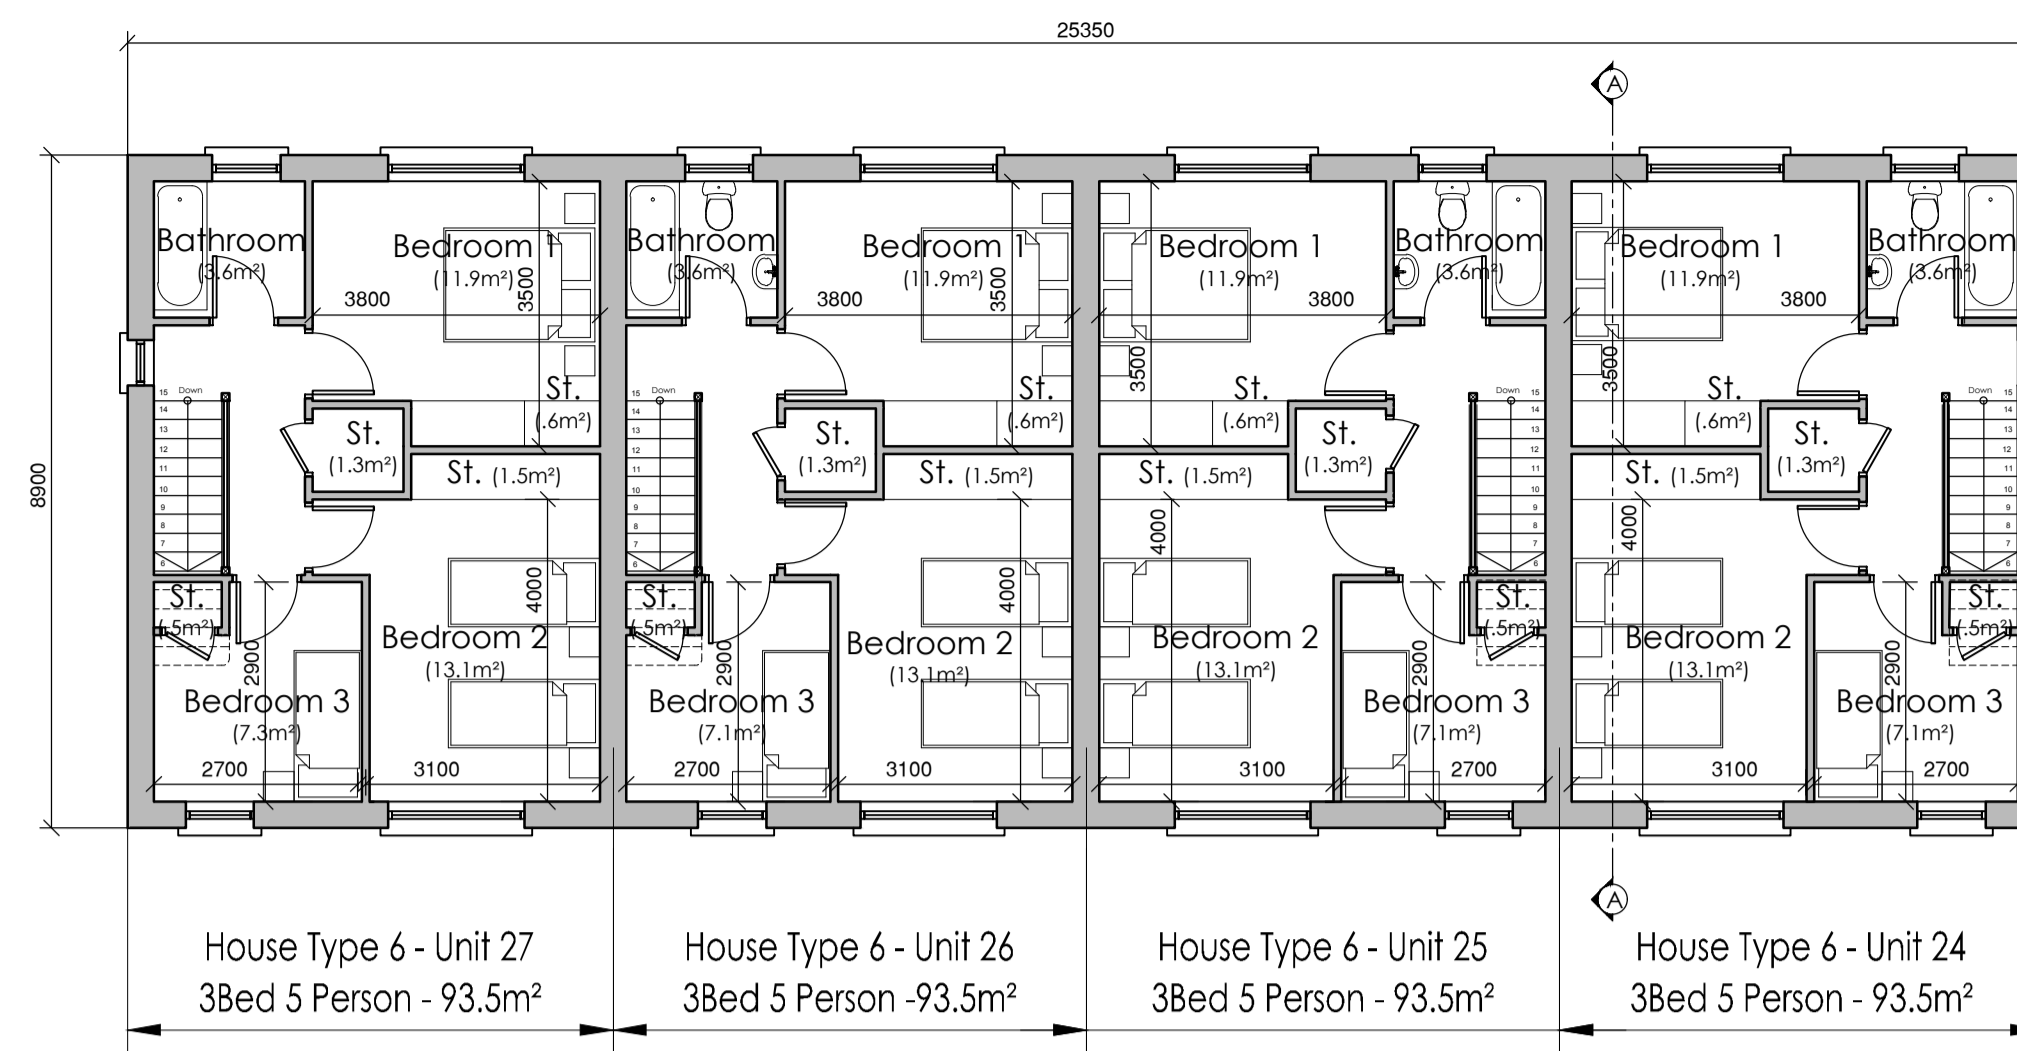

First Floor Plan Scale 1:100
 Floor Area = 46.2 m²
 Total Floor Area = 93.5 m²

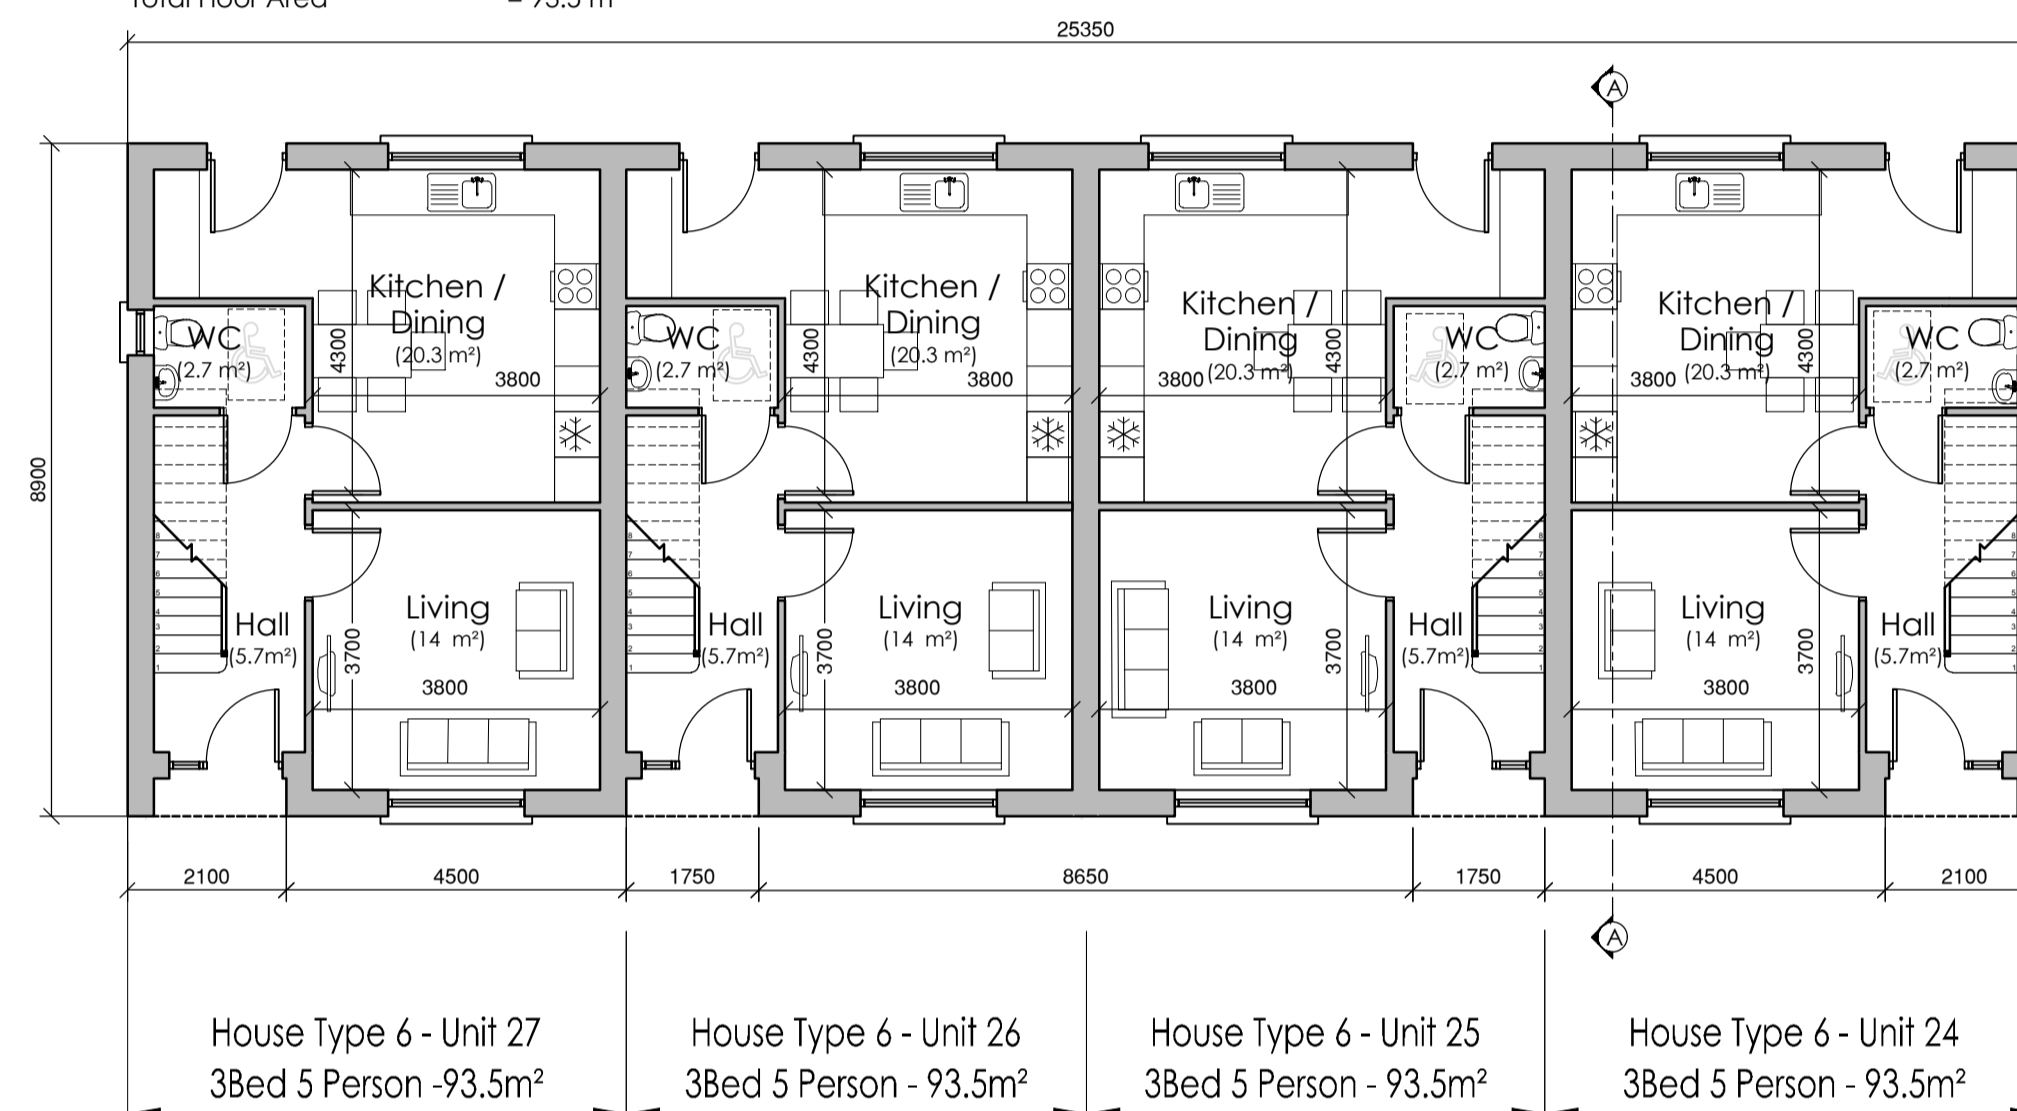

Ground Floor Plan Scale 1:100
 Floor Area = 47.3 m²
 Total Floor Area = 93.5 m²

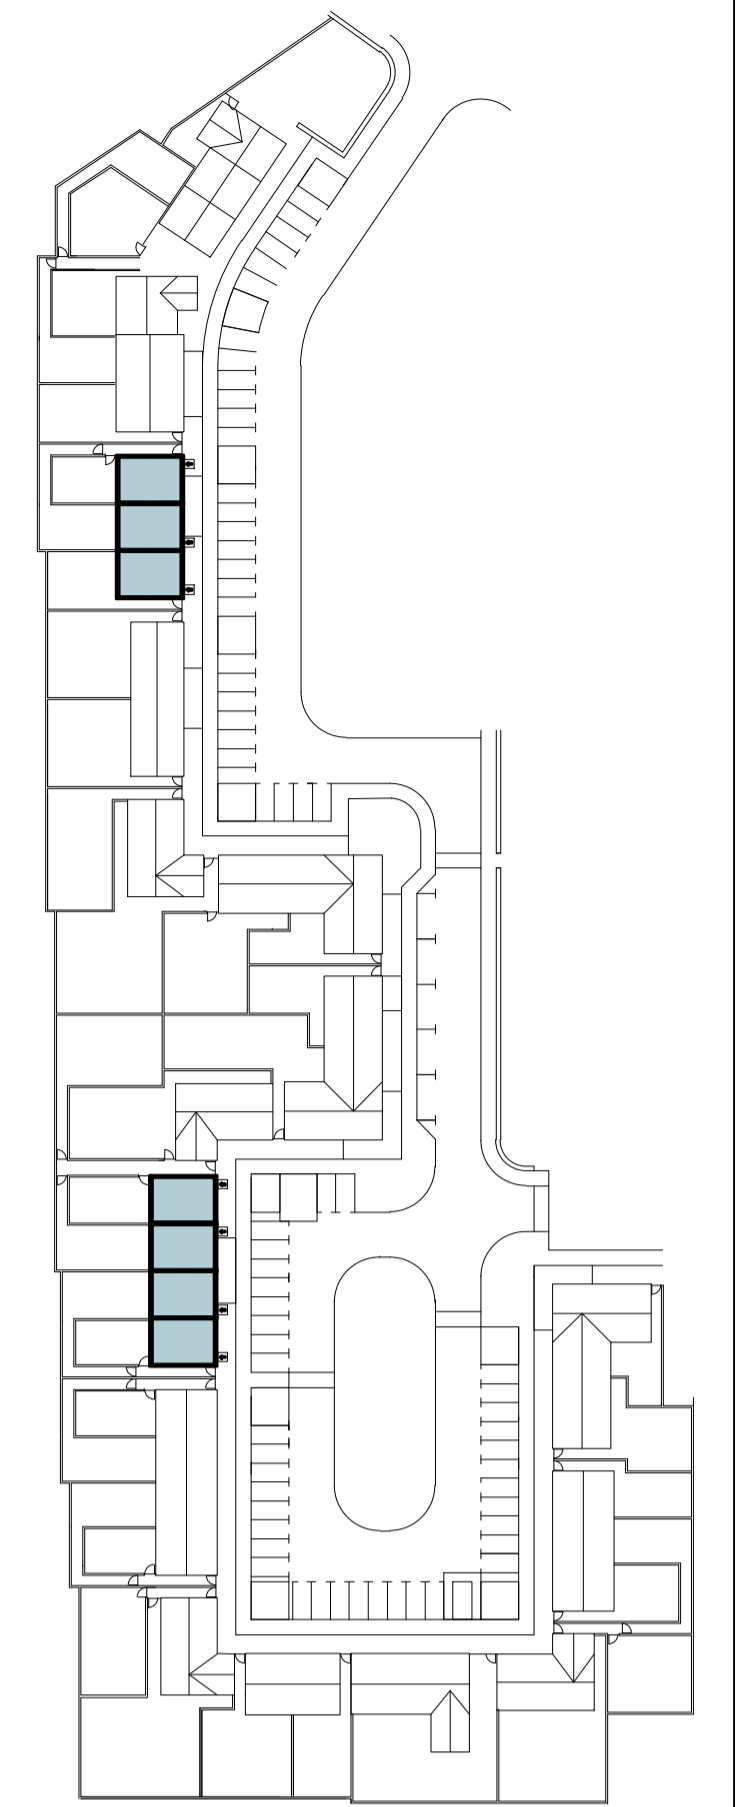

HT 6
Key Location Plan Scale 1:1000

Revisions

Rev:	Date:	Details:

Donegal County Council
 Architects Office



DCC Tel: 074 91 53900 DCC Fax: 074 91 72812

Part 8 Application

Project:
 Proposed Housing Development
 at Drumacrin, Bundoran,
 Co. Donegal.

Drawing Title:
 House Type 6
 Dwellings 7-9, 24-27
 Plans, Elevations & Sections


Drawing No: S2-05

Date: 23/04/20 Scale: 1:100 @ A1

Drawn by: TQ Job No: HCD 01 18



Front Elevation Scale 1:100

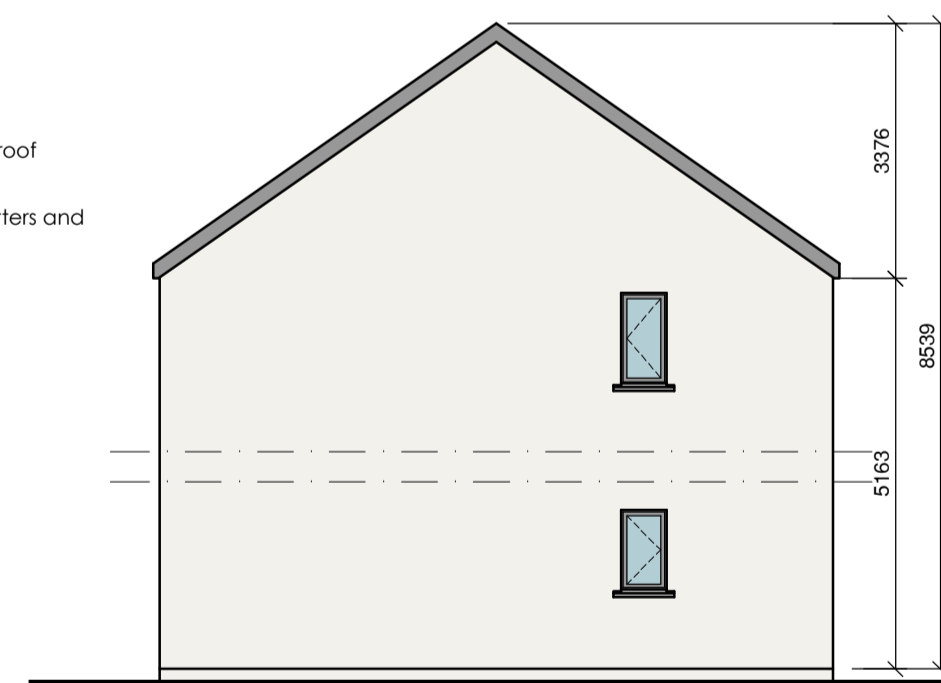


Side Elevation Scale 1:100



Front Elevation Scale 1:100



Rear Elevation Scale 1:100

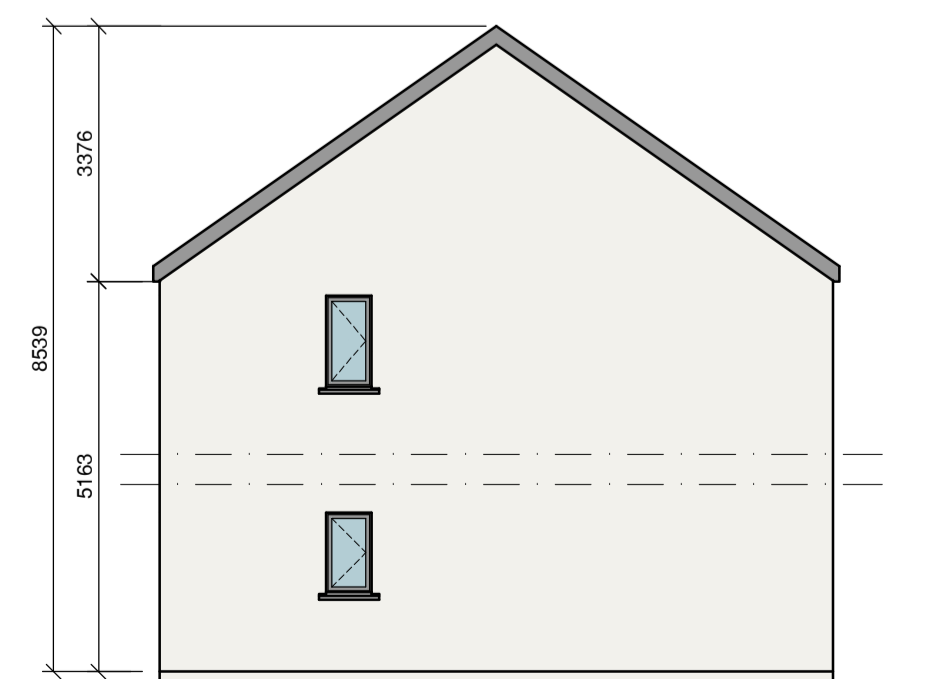

Side Elevation Scale 1:100



Rear Elevation Scale 1:100