



Rear Elevation (South West) Scale 1:100

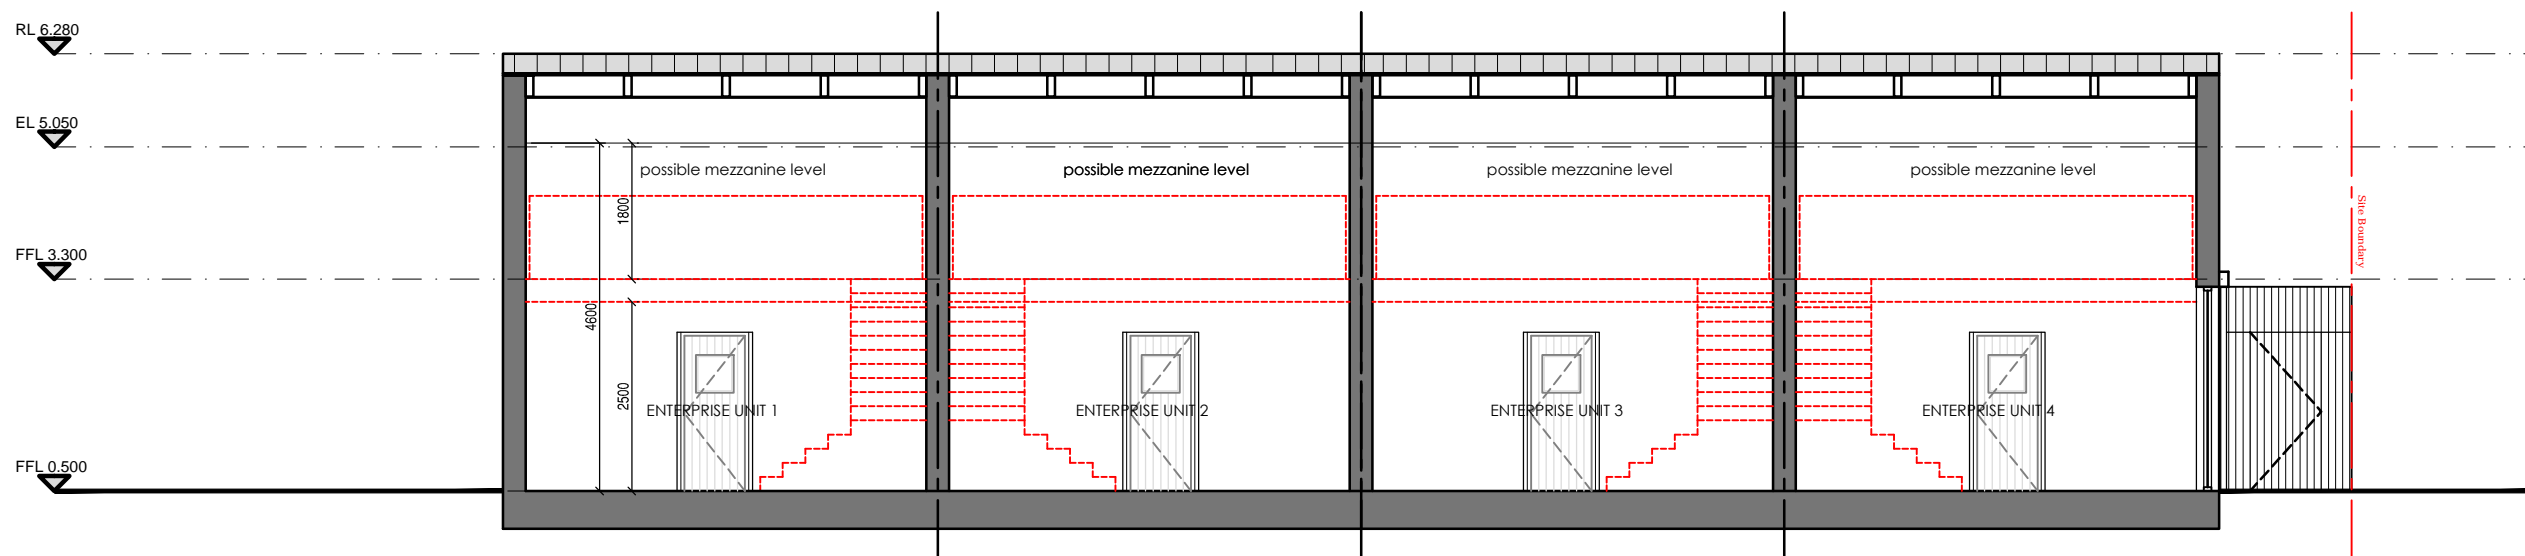

Section A-A Scale 1:100

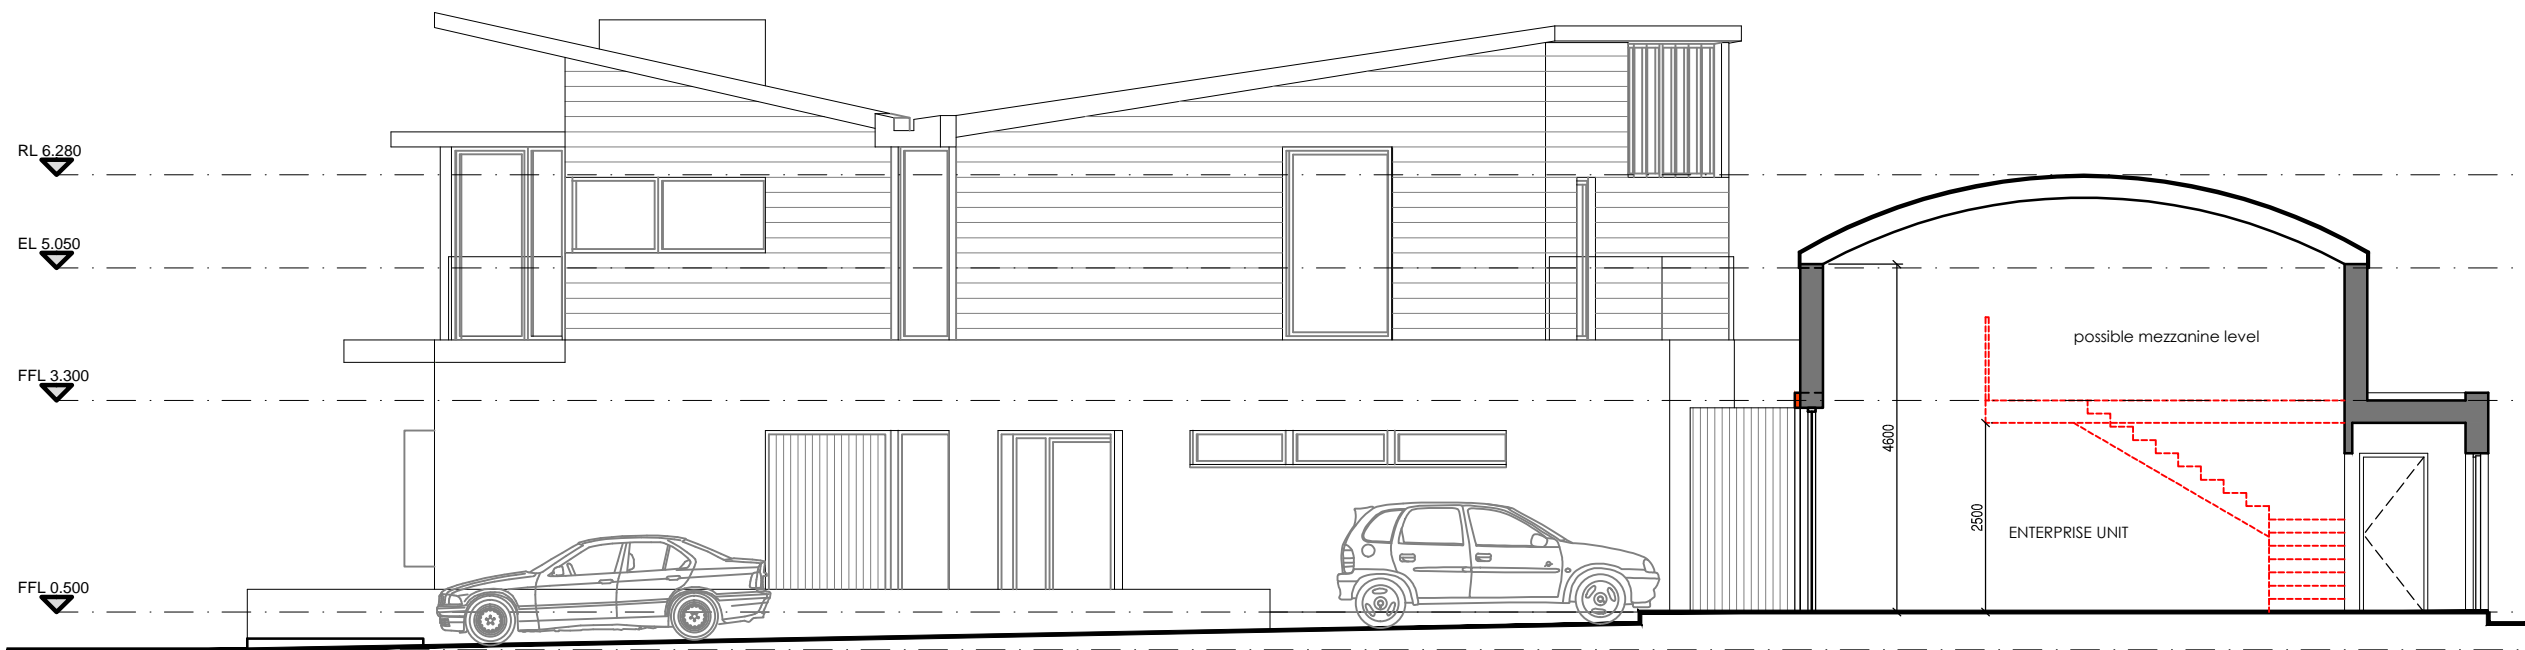

Section B-B Scale 1:100



Community Development & Planning Services

Three Rivers Centre, Lifford, Co. Donegal
Tel: (074) 9153900 | Fax: (074) 9172812 | www.donegalcoco.ie

L. Ward, Director of Community Development & Planning Services

PLANNING ISSUE

20/01/20	Planning Issue	CM	GS
13/01/20	Preliminary Issue	CM	GS

Rev	Date	Description	Rev by	Chk by
-----	------	-------------	--------	--------

Project
**Burtonport Harbour Redevelopment
- Phase 2, Burtonport, Co. Donegal
for Donegal County Council**

Drawing Title
**Enterprise Units
Elevations & Sections**

Drawing No.
6719 / PL-10

Drawn By
CM

Scale
As shown @ A3

Date
January 2020

mh associates
architects surveyors

T. +353 (0)74 9125968
F. +353 (0)74 9126451
E. info@mhassociates.ie
W. mhassociates.ie

Convent Road
Letterkenny
Co. Donegal