


Standing Seam Zinc Metal Barrel Roof
 Triple Glazed Grey Aluminium Windows
 Smooth sand/cement render
 Sliding Shutters Runner
 Painted Hardwood Sliding Shutter
 Grey Aluminium Triple Glazed Shopfront

Front Elevation (South West)

Shutters Open


Scale 1:100

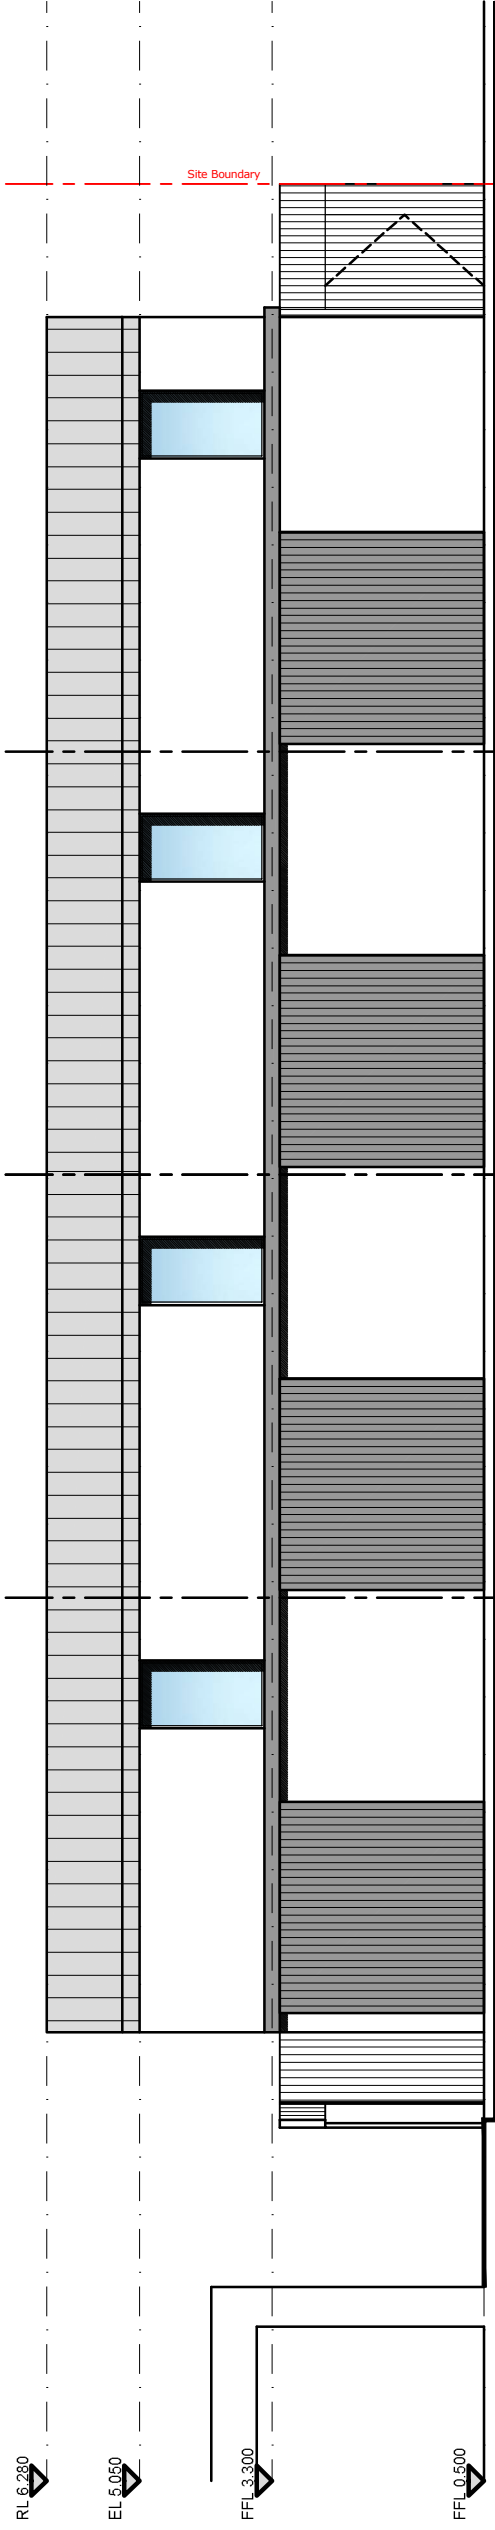

Front Elevation (South West)

Shutters closed

Scale 1:100

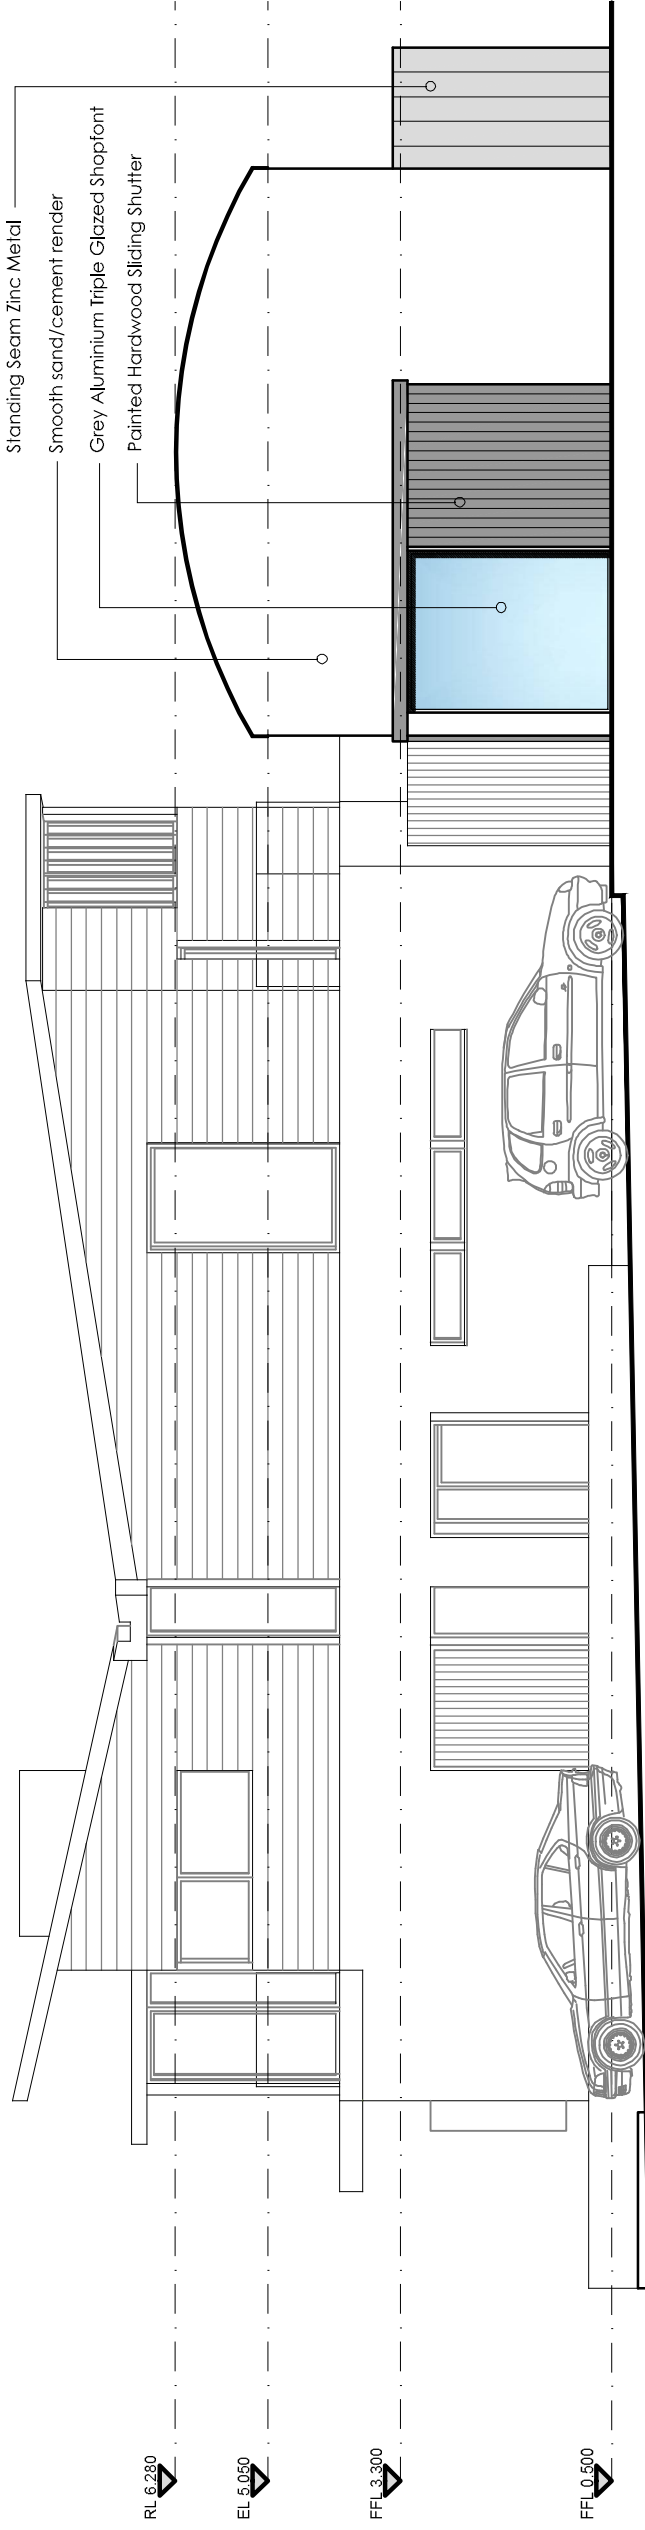

Side Elevation (South East)

Scale 1:100



**Comhairle Contae
 Dhún na nGall**
 Donegal County Council

Community Development & Planning Services

Three Rivers Centre, Lifford, Co. Donegal
 Tel:(074)913300 | Fax:(074)912812 | www.donregalcc.ie

L. Ward, Director of Community Development & Planning Services

PLANNING ISSUE

20/01/20	Planning Issue	CM	CS
13/01/20	Preliminary Issue	CM	CS

Rev	Date	Description	Rev by	Chk by
-----	------	-------------	--------	--------

Project
 Burtonport Harbour Redevelopment
 - Phase 2, Burtonport, Co. Donegal
 for Donegal County Council

Drawing Title
 Enterprise Units
 Elevations

Drawing No.
 6719 / PL-09

Drawn by
 CM

Scale
 As shown @ A3

Date
 January 2020

mh associates
 architects

surveyors

T. +353 (0)74 9125968
 F. +353 (0)74 9126451
 E. info@mhassociates.ie
 W. mhassociates.ie

Convent Road
 Letterkenny
 Co. Donegal