



**Comhairle Contae
Dhún na nGall**
Donegal County Council

Community Development & Planning Services

Three Rivers Centre, Lifford, Co. Donegal

Tel:(074)9133900 | Fax:(074)9127312 | www.donegalcoco.ie

L. Ward, Director of Community Development & Planning Services

PLANNING ISSUE

20/01/20	Planning Issue	CM	CS
13/01/20	Preliminary Issue	CM	CS

Rev	Date	Description	Rev by	Chk by
-----	------	-------------	--------	--------

Project
Burtonport Harbour Redevelopment
- Phase 2, Burtonport, Co. Donegal
for Donegal County Council

Drawing Title
Enterprise Units
Mezzanine & Roof Plan

Drawing No.
6719 / PL-08

Scale
As shown @ A3


mh associates
architects
surveyors

T. +353 (0)74 9125968
F. +353 (0)74 9126451
E. info@mhassociates.ie
W. mhassociates.ie

Convent Road
Letterkenny
Co. Donegal

Drawn by
CM

Date
January 2020

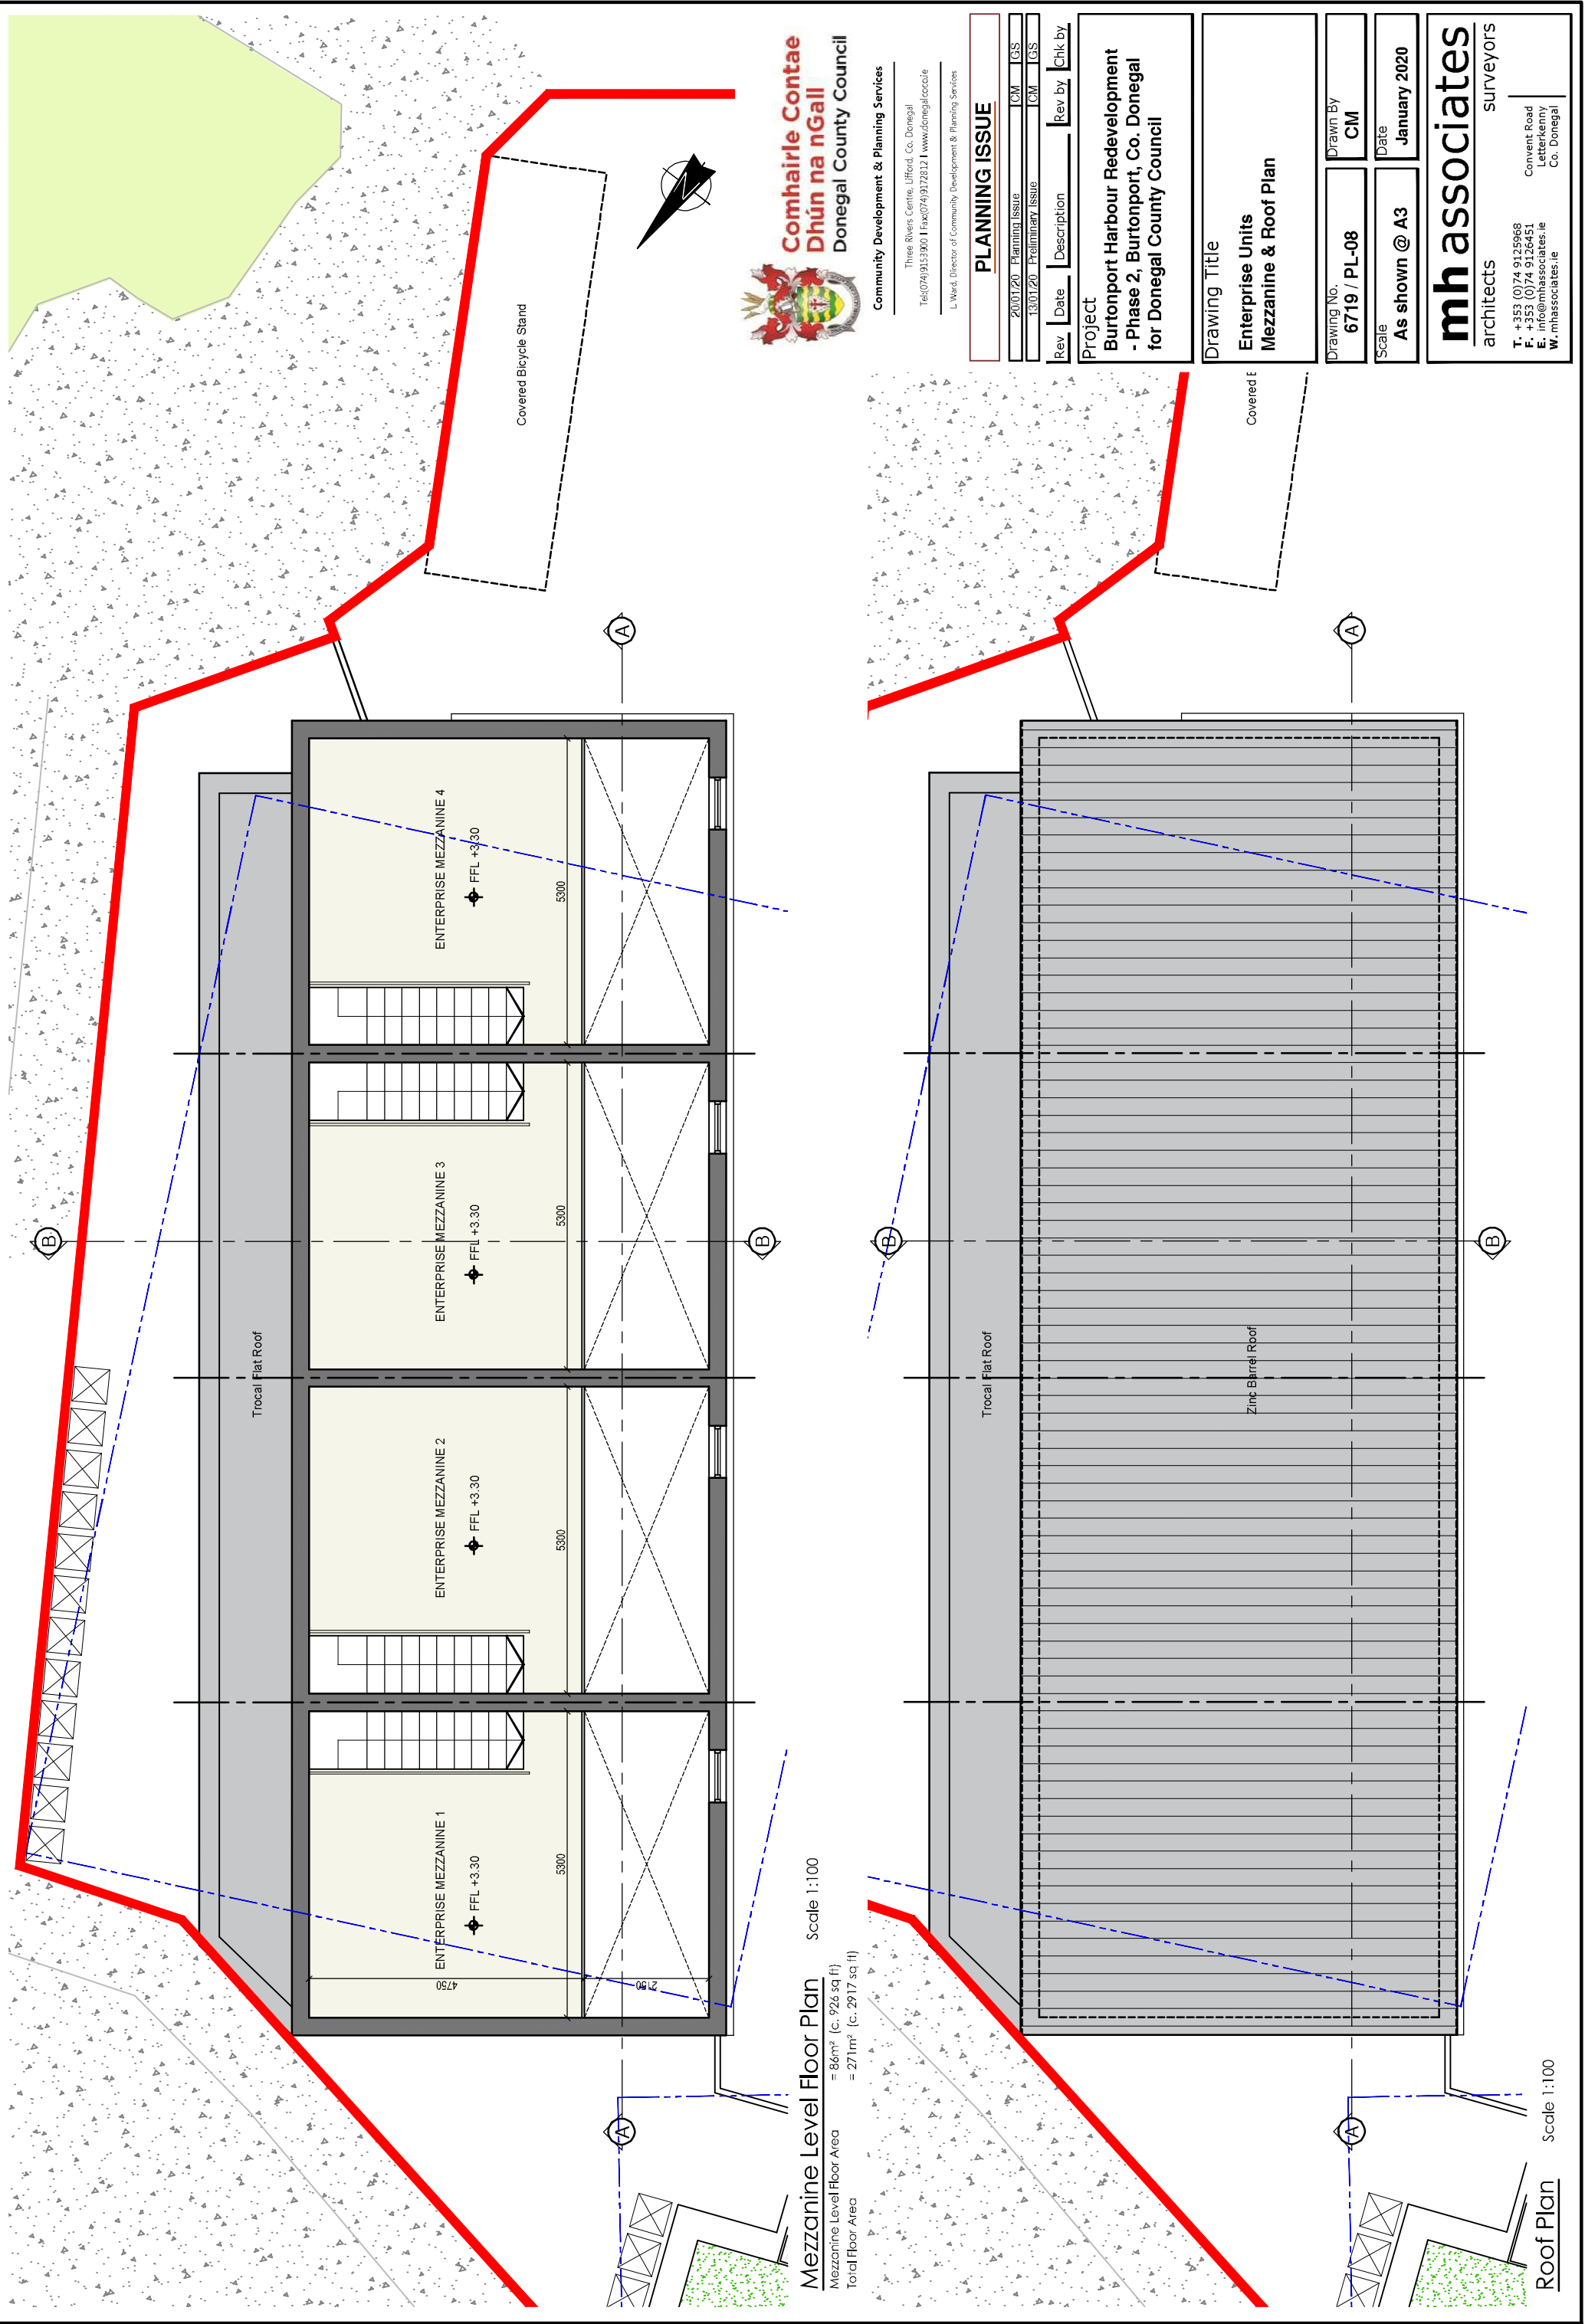

Mezzanine Level Floor Plan Scale 1:100
Mezzanine Level Floor Area = 86m² (c. 926 sq ft)
Total Floor Area = 271m² (c. 2917 sq ft)

Roof Plan Scale 1:100

Covered Bicycle Stand

Covered f

Trocal Flat Roof

Trocal Flat Roof

Zinc Barrel Roof

ENTERPRISE MEZZANINE 4
FFL +3.30

ENTERPRISE MEZZANINE 3
FFL +3.30

ENTERPRISE MEZZANINE 2
FFL +3.30

ENTERPRISE MEZZANINE 1
FFL +3.30

5300

5300

5300

5300

4790

2150

A

B

A

B

B

A

A

B

