


Front Elevation (South West) Scale 1:100

LEGEND:

- ① White Aluminium Soffit
- ② RHENZINK shiplap panel cladding
- ③ Frameless Glass External Lift
- ④ Aluminium Curtain Wall Glazing
- ⑤ Frameless Glass Guarding
- ⑥ Locally sourced Natural Stone
- ⑦ Grey Aluminium Box Window
- ⑧ Triple Glazed Aluminium Window

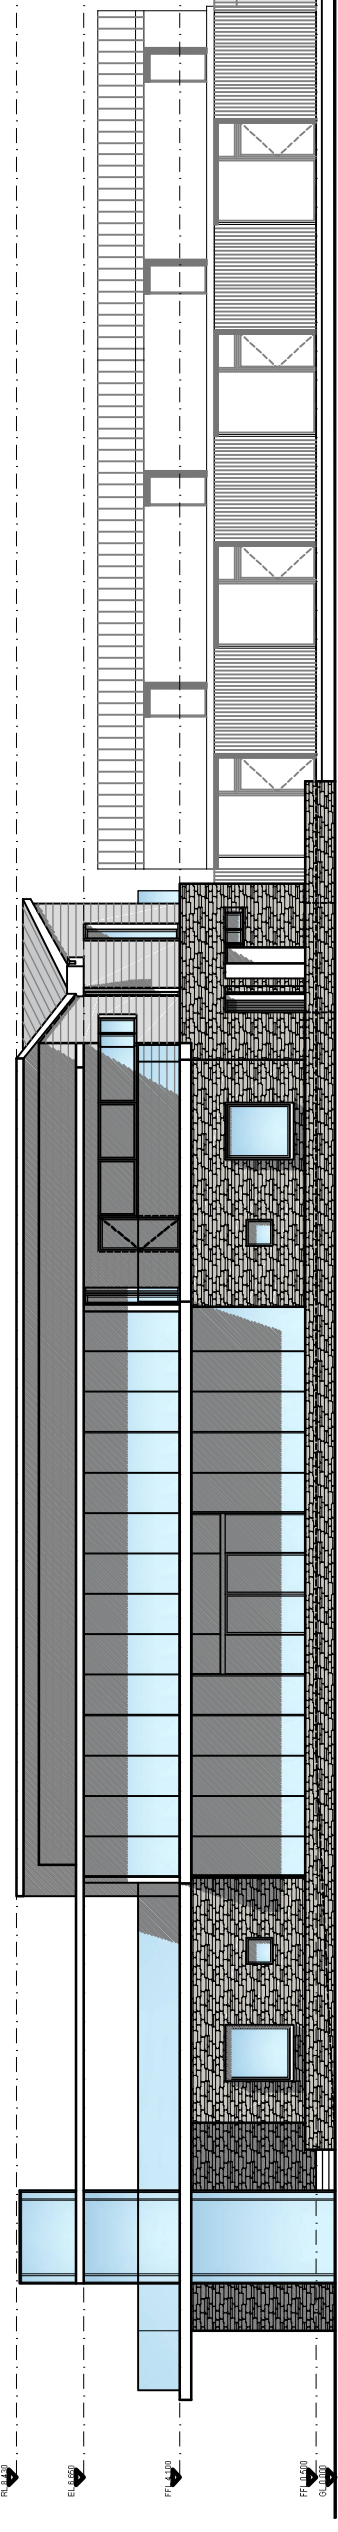

Front Elevation in context with Enterprise Retail Units Scale 1:200



Community Development & Planning Services

Three Rivers Centre, Lifford, Co. Donegal  
 Tel: (074) 9133901 Fax: (074) 9127312 | www.donegalcoco.ie  
 L. Ward, Director of Community Development & Planning Services

PLANNING ISSUE

20/01/20	Planning Issue	CM	CS
13/07/20	Preliminary Issue	CM	CS

Rev	Date	Description	Rev by	Chk by
-----	------	-------------	--------	--------

Project  
**Burtonport Harbour Redevelopment**  
**- Phase 2, Burtonport, Co. Donegal**  
**for Donegal County Council**

Drawing Title  
**Harbour Building**  
**Elevations**


Drawing No.  
**6719 / PL-05**

Scale  
**As shown @ A3**

Date  
**January 2020**

**mh associates**  
 architects  
 surveyors

T. +353 (0)74 9125968  
 F. +353 (0)74 9126451  
 E. info@mhassociates.ie  
 W. mhassociates.ie  
 Convent Road  
 Letterkenny  
 Co. Donegal

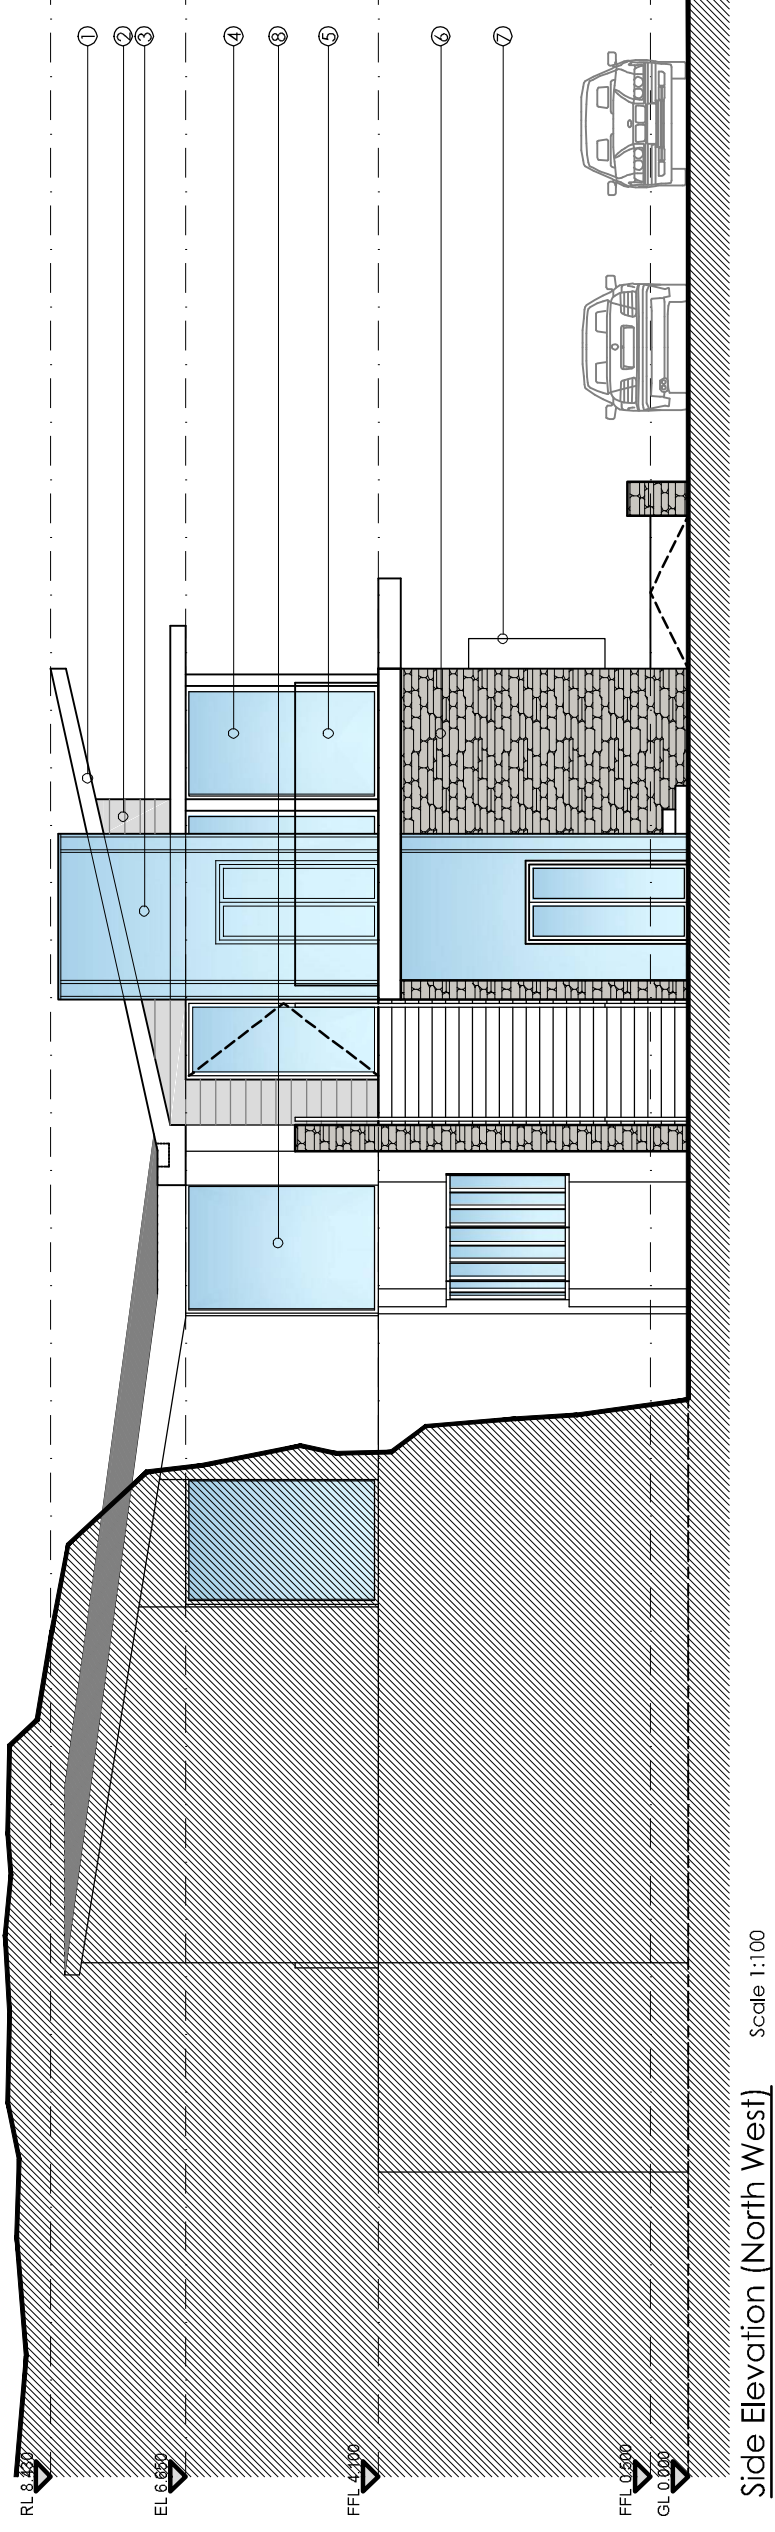

Side Elevation (North West) Scale 1:100