



**Site Location Map** Scale 1:2500  
OS Sheet No. 48/4

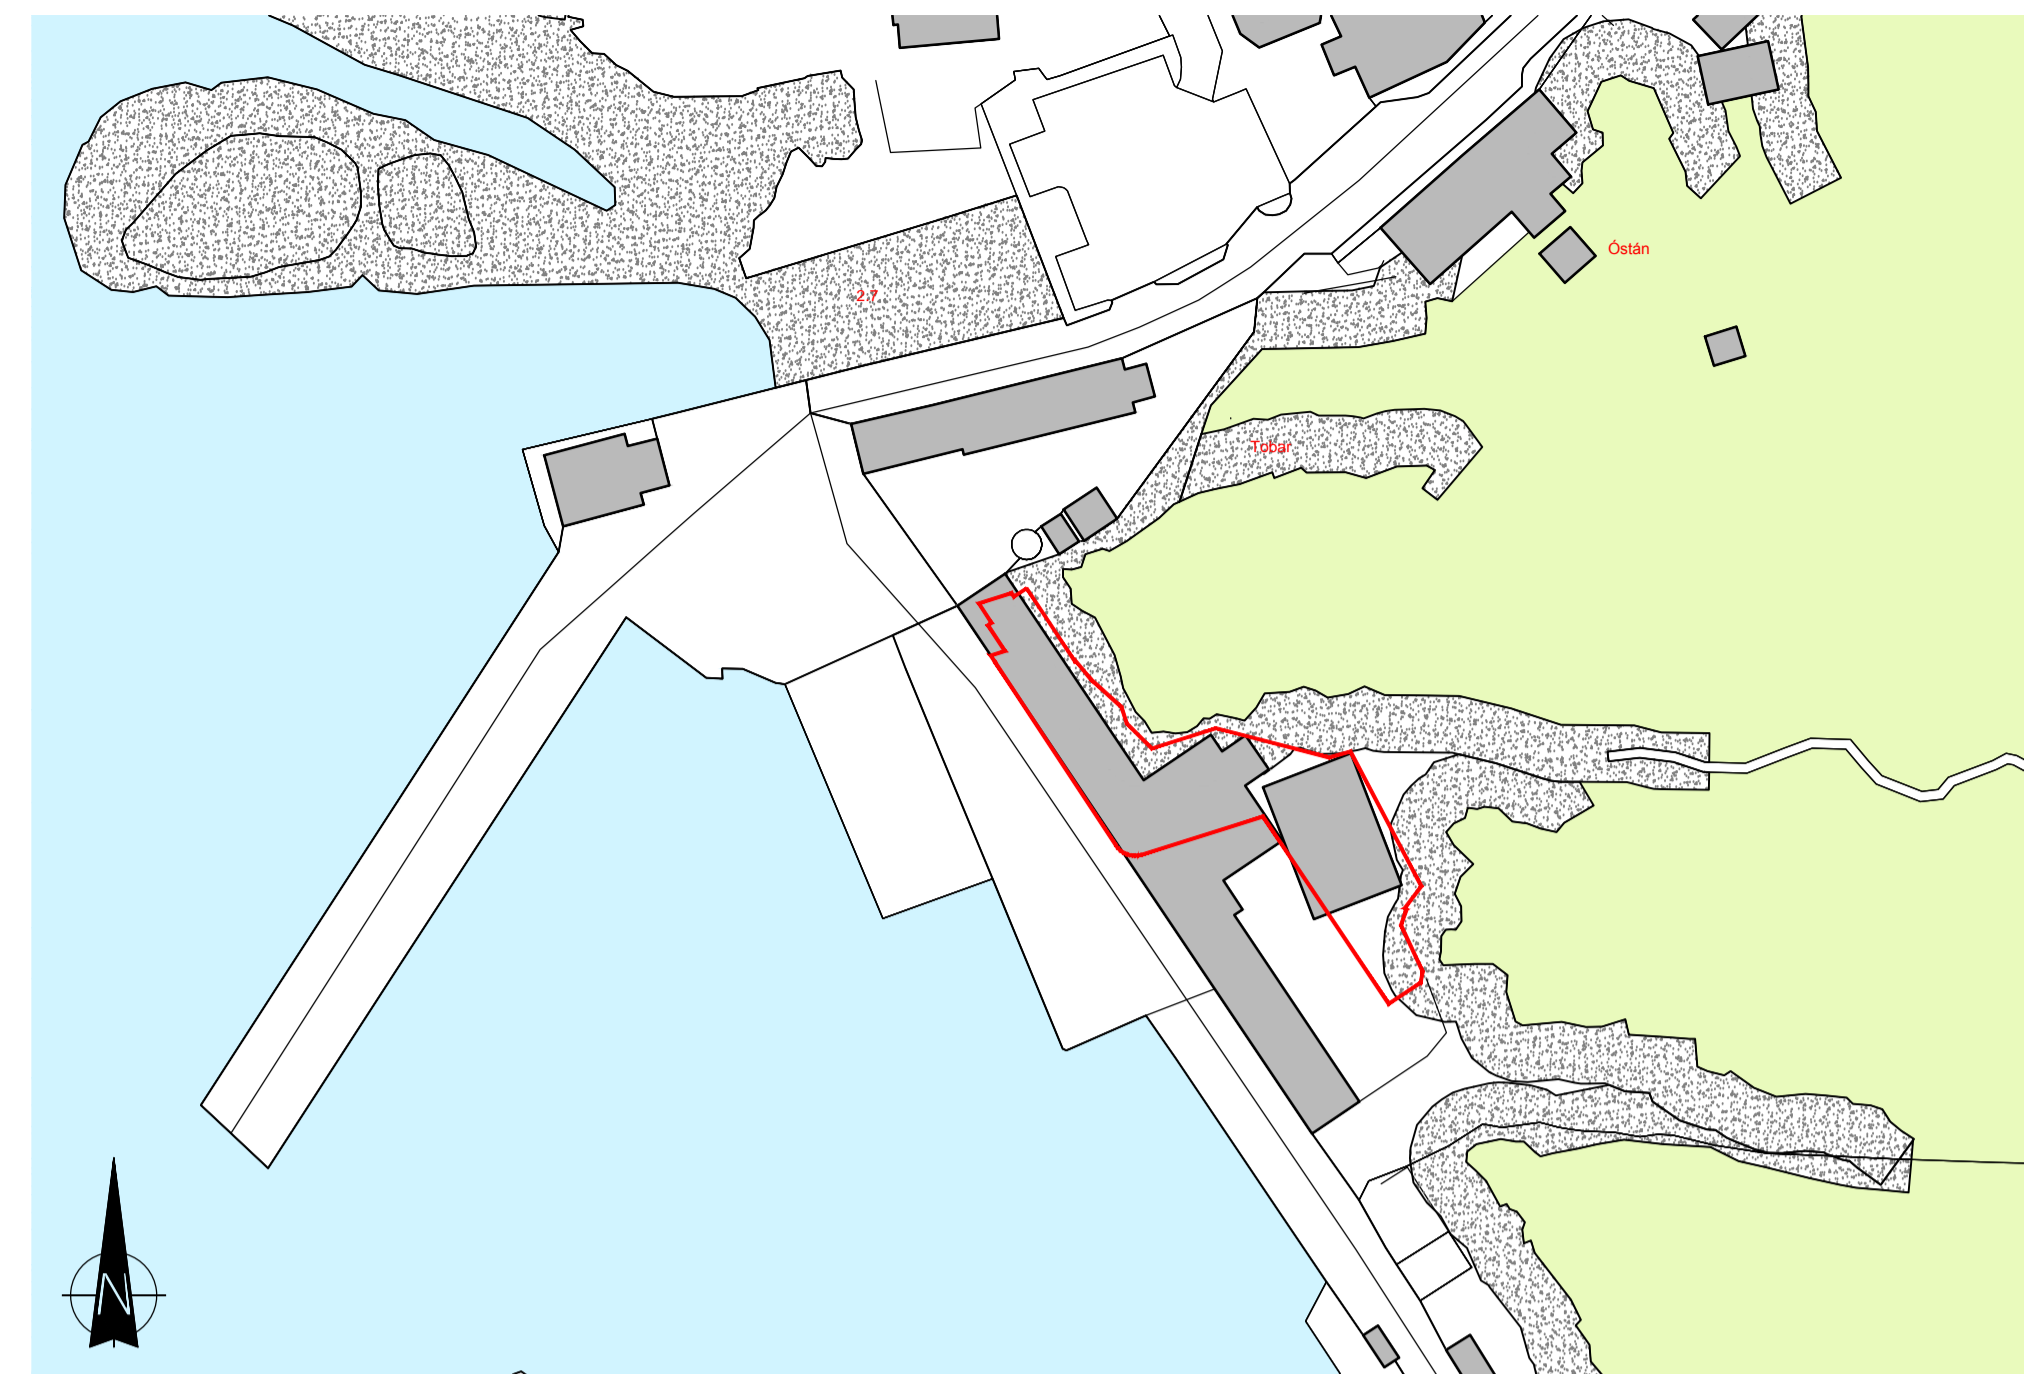

**Existing Site Plan** Scale 1:1000

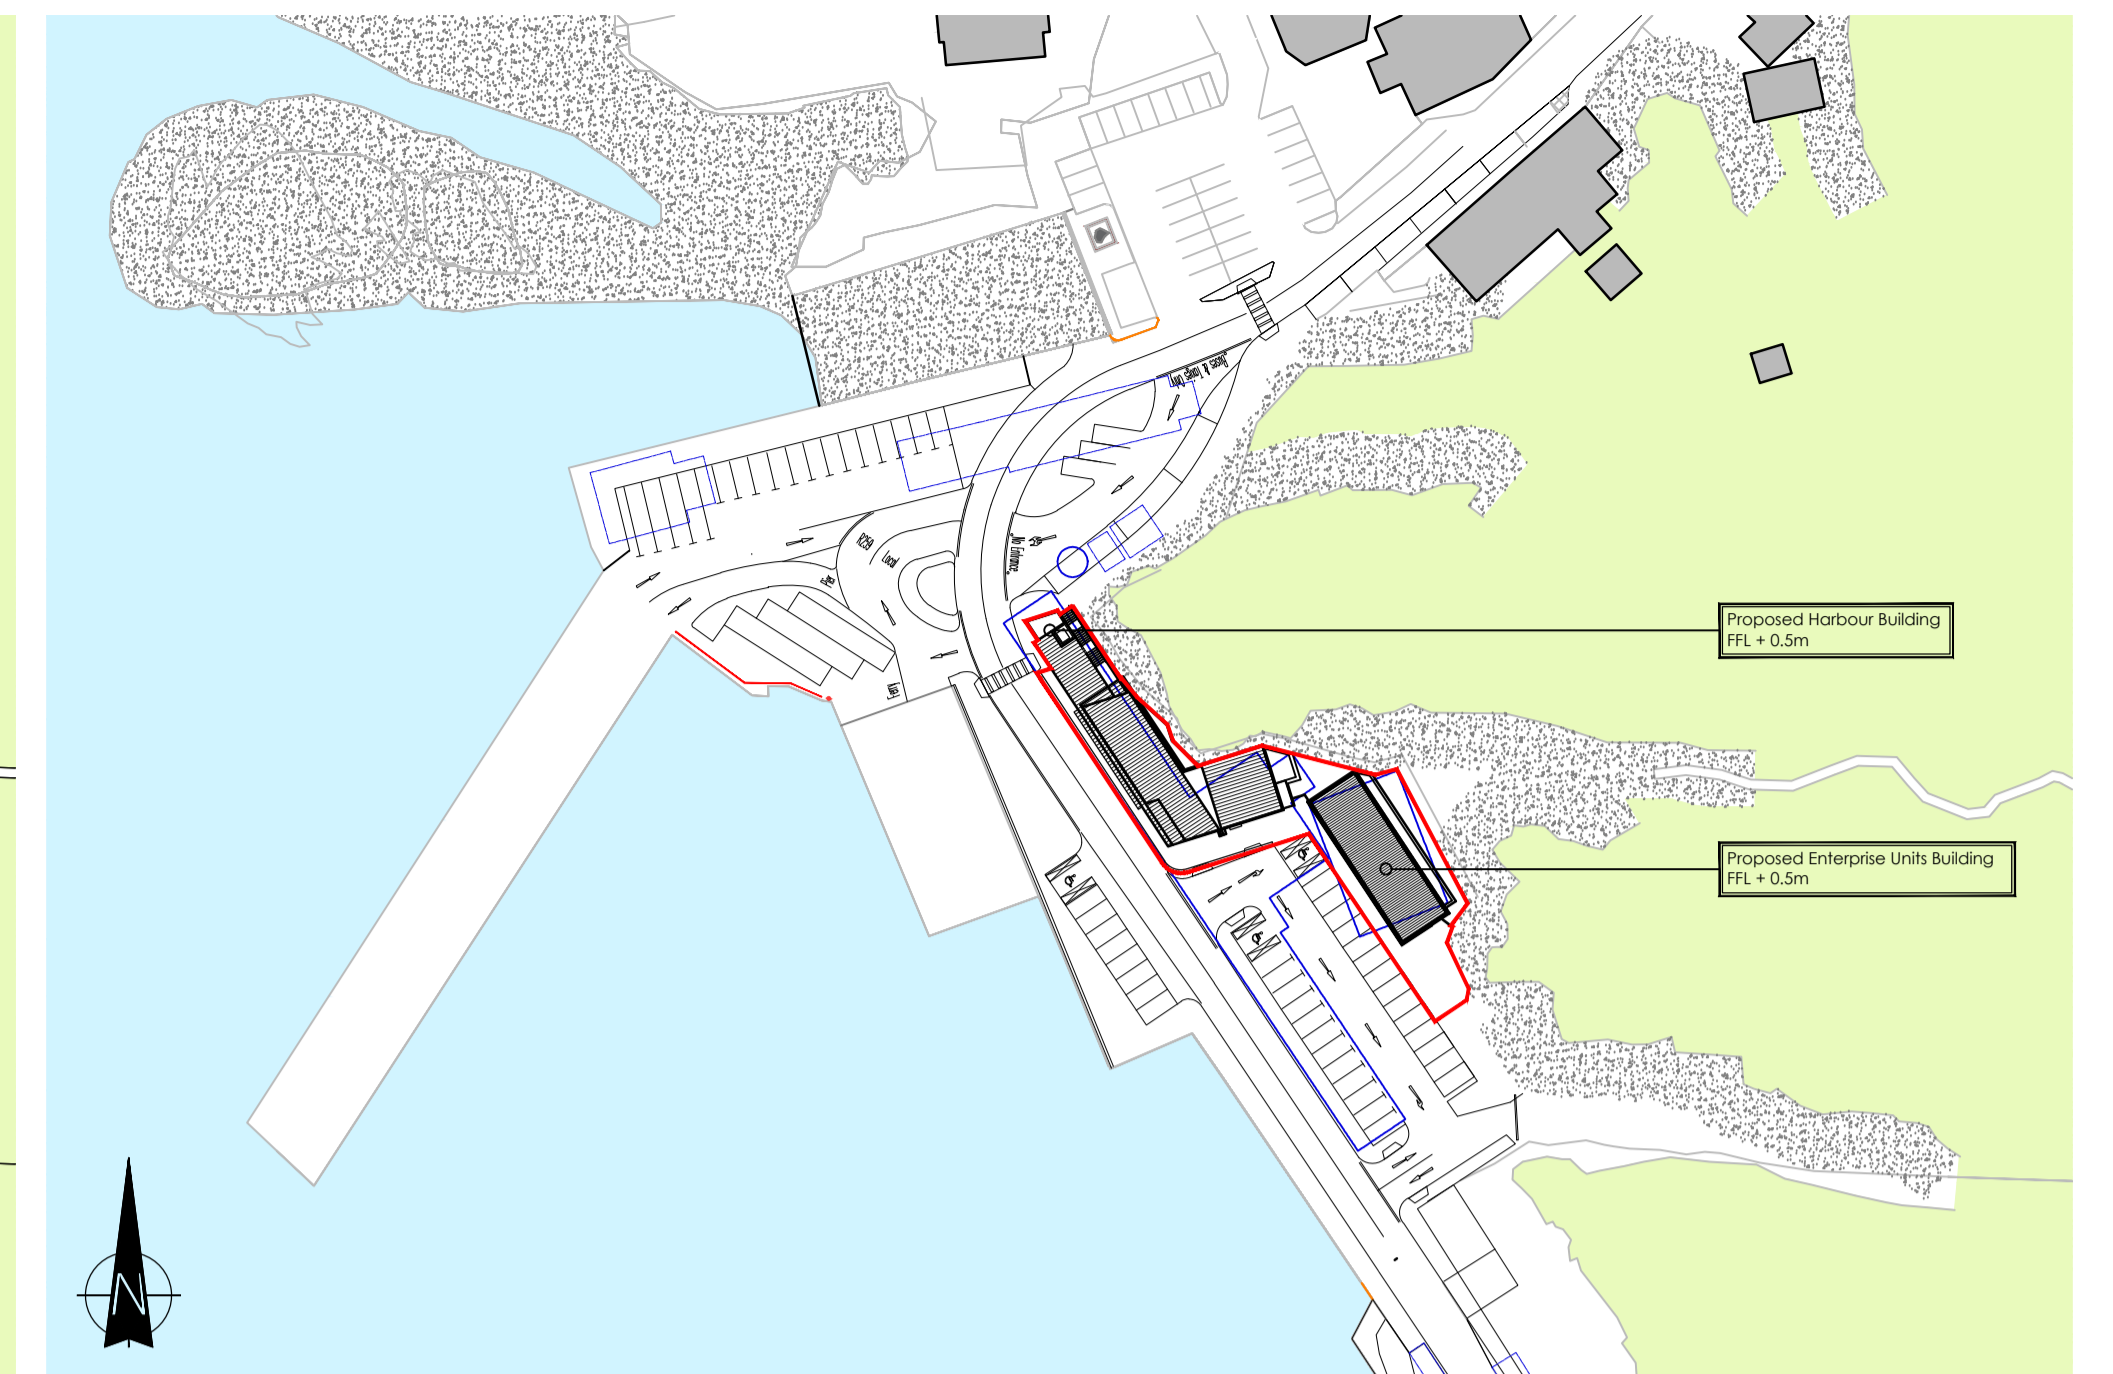

**Proposed Site Plan** Scale 1:1000



**Site Layout** Scale 1:200  
Site Area = 0.091 Hectares (c. 0.22 Acres)  
Proposed Site Outlined in **RED**



**Comhairle Contae  
Dhún na nGall  
Donegal County Council**

Community Development & Planning Services

Three Rivers Centre, Lifford, Co. Donegal  
Tel: (074) 9153900 | Fax: (074) 9172812 | www.donegalcoco.ie

L. Ward, Director of Community Development & Planning Services

**PLANNING ISSUE**

20/01/20	Planning Issue	CM	GS
13/01/20	Preliminary Issue	CM	GS

Rev	Date	Description	Rev by	Chk by
-----	------	-------------	--------	--------

**Project**  
**Burtonport Harbour Redevelopment  
- Phase 2, Burtonport, Co. Donegal  
for Donegal County Council**

**Drawing Title**  
**Site Location Map  
Existing & Proposed Site Plan  
Proposed Site Layout**

Drawing No. <b>6719 / PL-01</b>	Drawn By <b>CM</b>
------------------------------------	-----------------------

Scale <b>As shown</b>	Date <b>January 2020</b>
--------------------------	-----------------------------

**mh associates**  
architects surveyors

T. +353 (0)74 9125968  
F. +353 (0)74 9126451  
E. info@mhassociates.ie  
W. mhassociates.ie

Convent Road  
Letterkenny  
Co. Donegal