
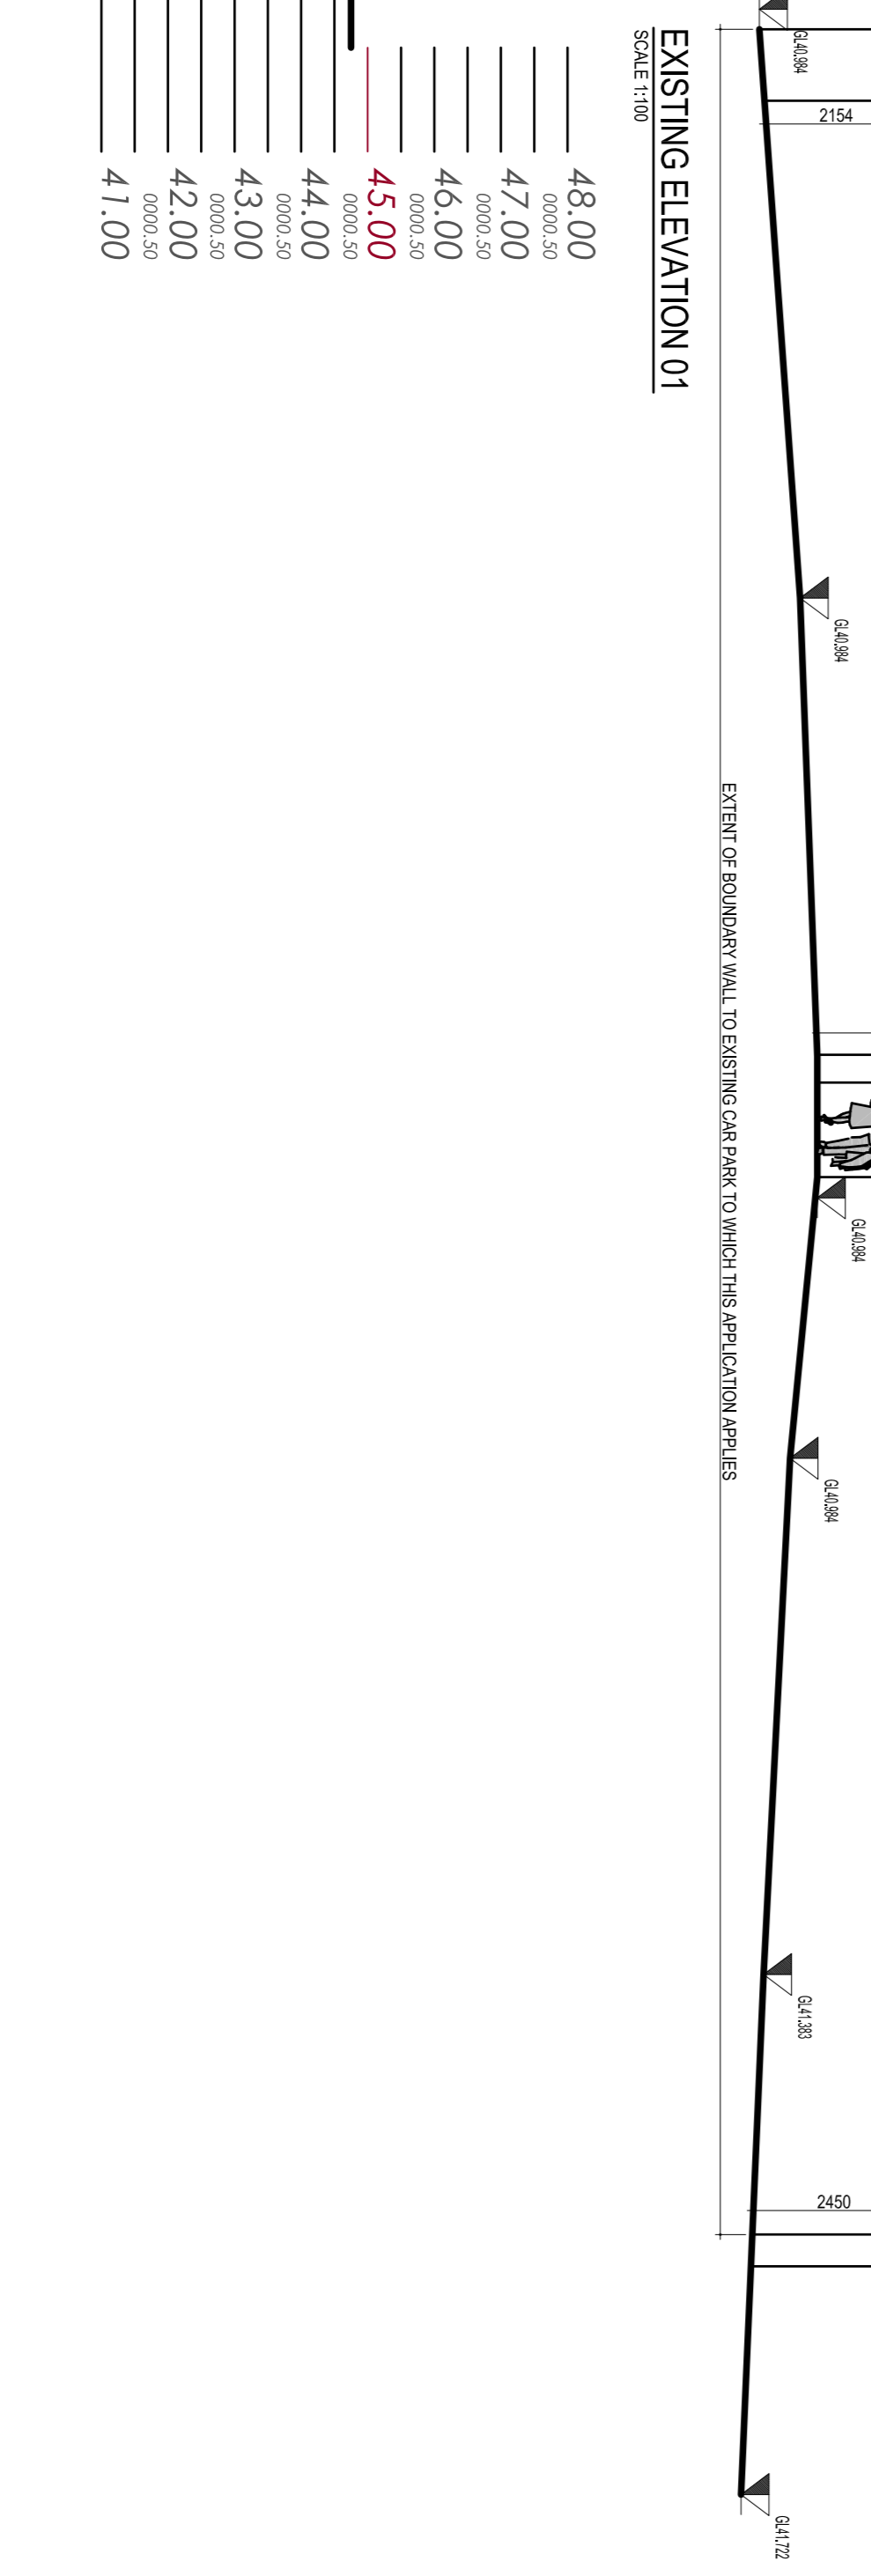


SITE LAYOUT PLAN
 SCALE 1:250
 FOR FULL EXTENT OF SITE BOUNDARY, PLEASE REFER TO DWG. NO. 2020/C&P/CD/02

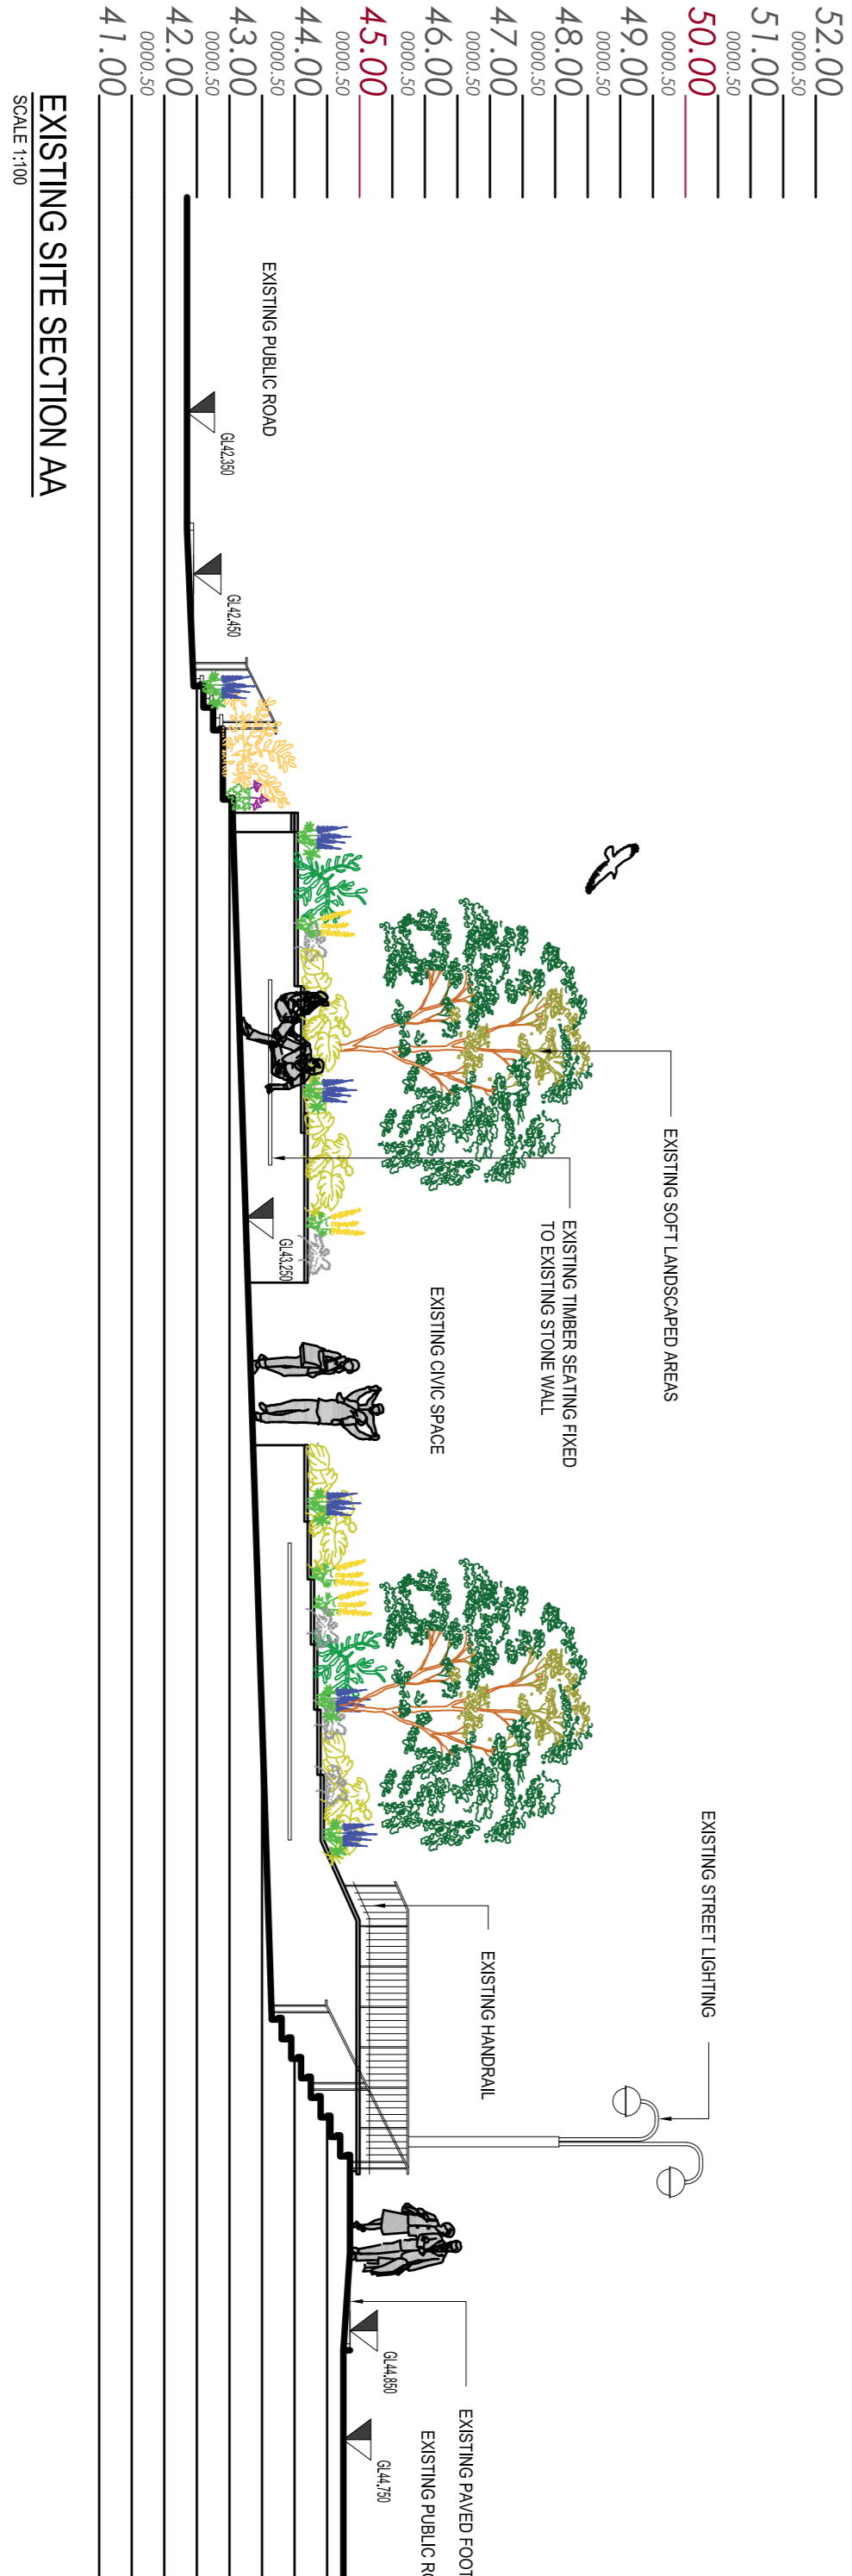

Comhairle Contae Dhún na nGall
 Donegal County Council
 Community Development & Planning Services
 Station Road, Londonderry, Co. Donegal
 Tel: 028 723 2000 | Fax: 028 723 1733 | www.donegal.ie

Rev	By	Date	Description

<input type="checkbox"/> Information <input checked="" type="checkbox"/> Part 8 <input type="checkbox"/> Tender	<input type="checkbox"/> Construction <input type="checkbox"/> Safety File <input type="checkbox"/> Other
Prepared: JN Checked: PK Approved:	Date: September 2020 Date: September 2020 Date:

Horizontal Scale:	1:100, 1:250
Vertical Scale:	N/A
File no.:	N/A

Project:	Carndonagh Town Centre Regeneration Project
Location:	Carndonagh, Co Donegal
Drawing Title:	Existing Diamond / Back Lane Site Plan & Existing Diamond Section AA

Rev.:	
Dwg No.:	2020/C&P/CD/03