




EXISTING FRONT ELEVATION & SECTIONAL DETAIL (OUTBUILDING 02)
SCALE 1:100

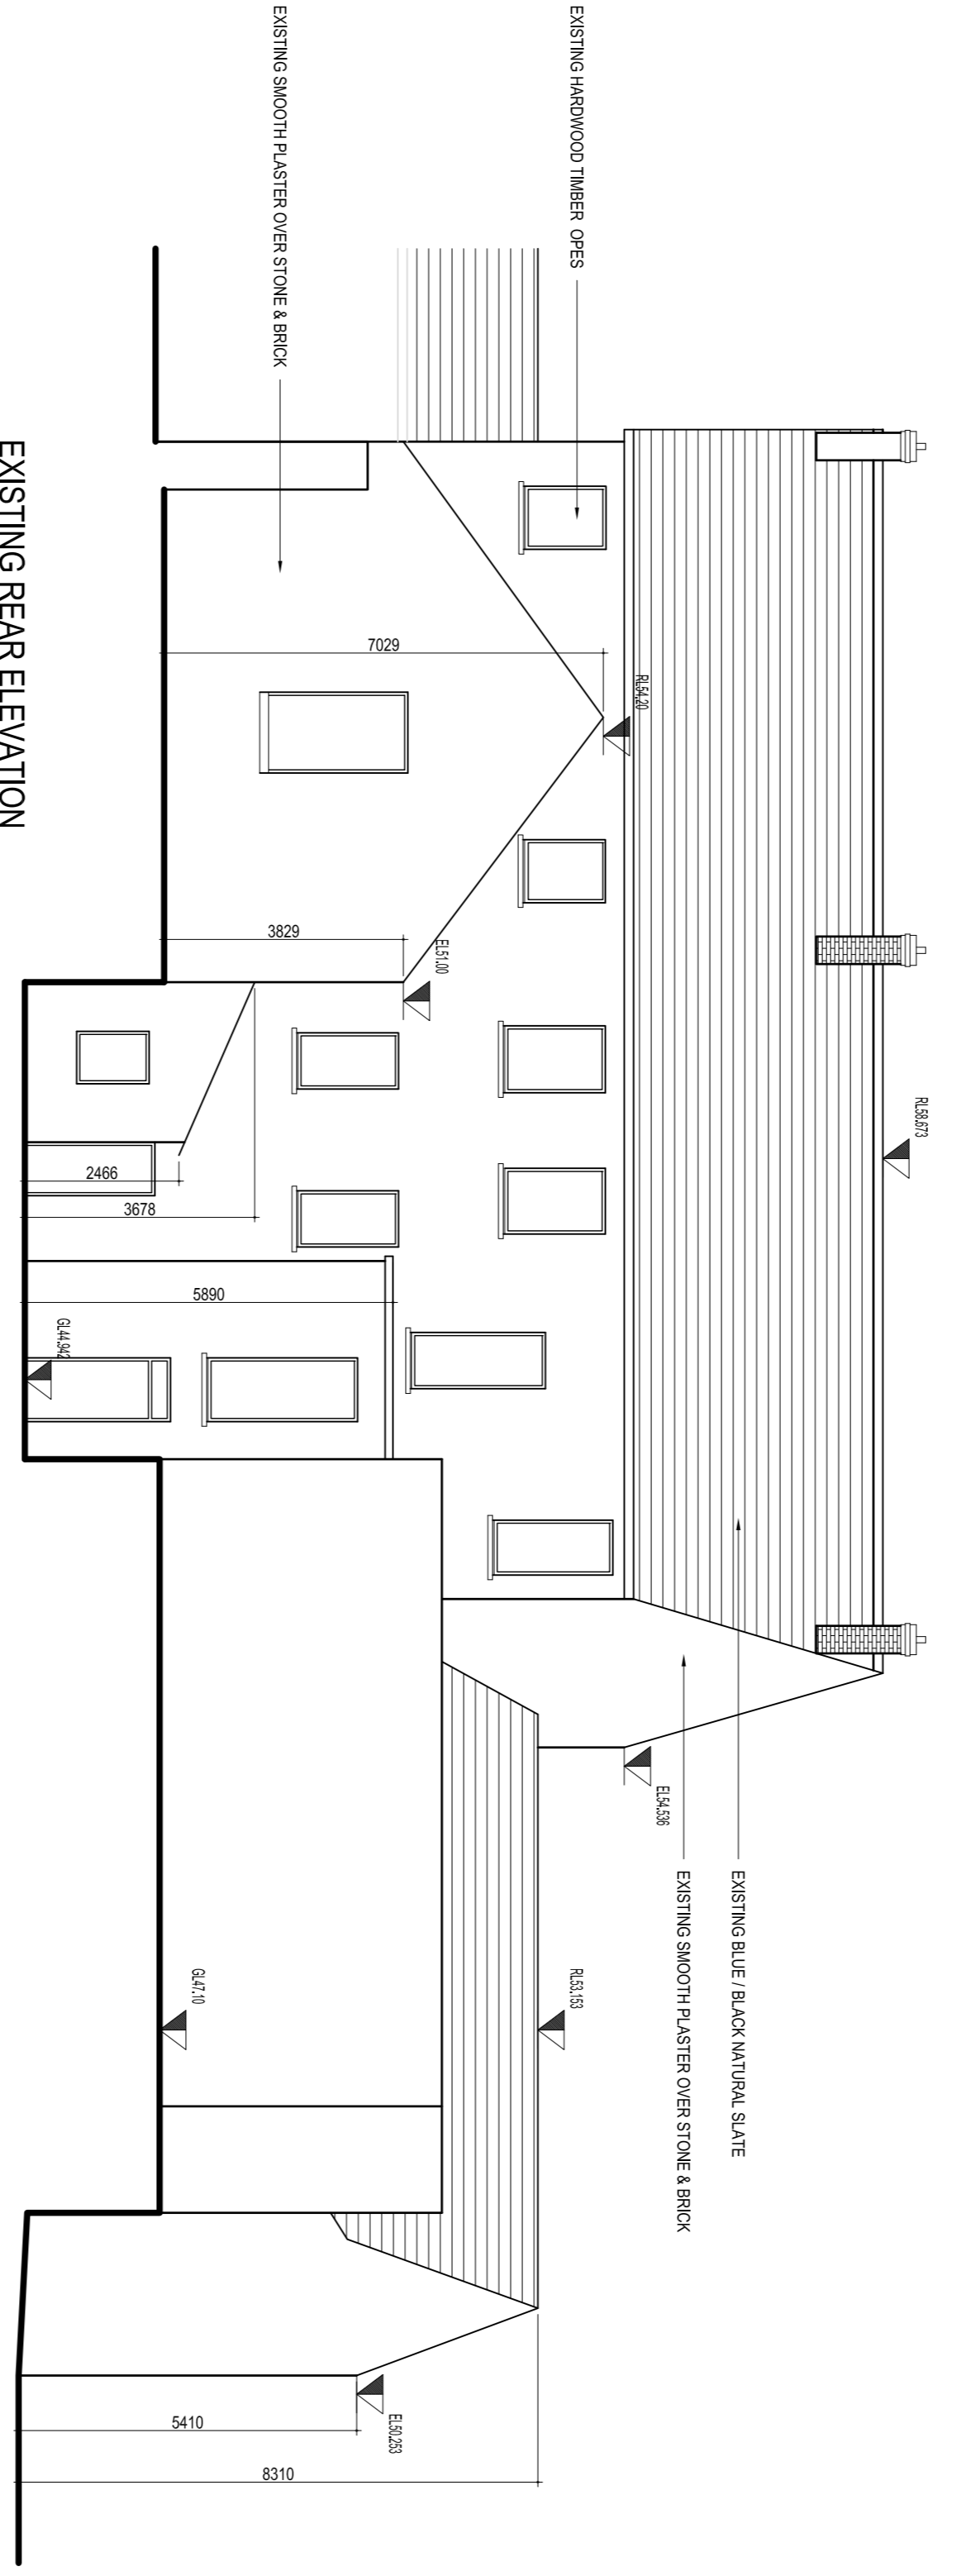


EXISTING REAR ELEVATION
SCALE 1:100

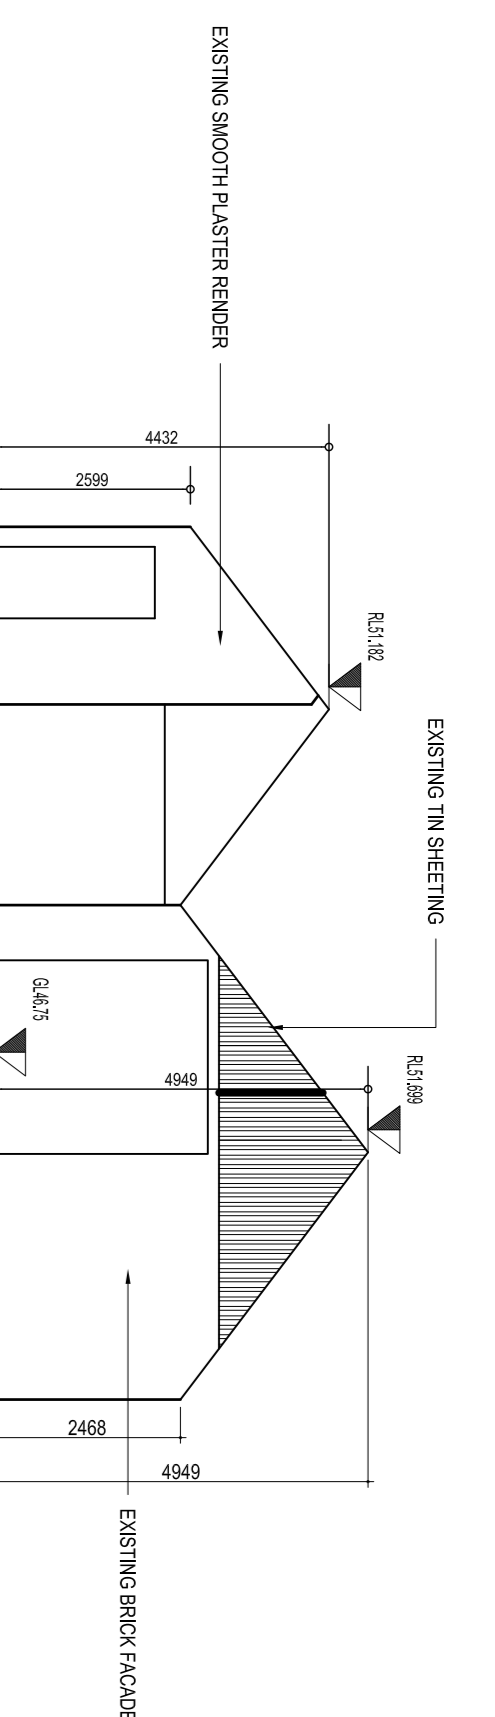


EXISTING GARAGE FRONT ELEVATION
SCALE 1:100

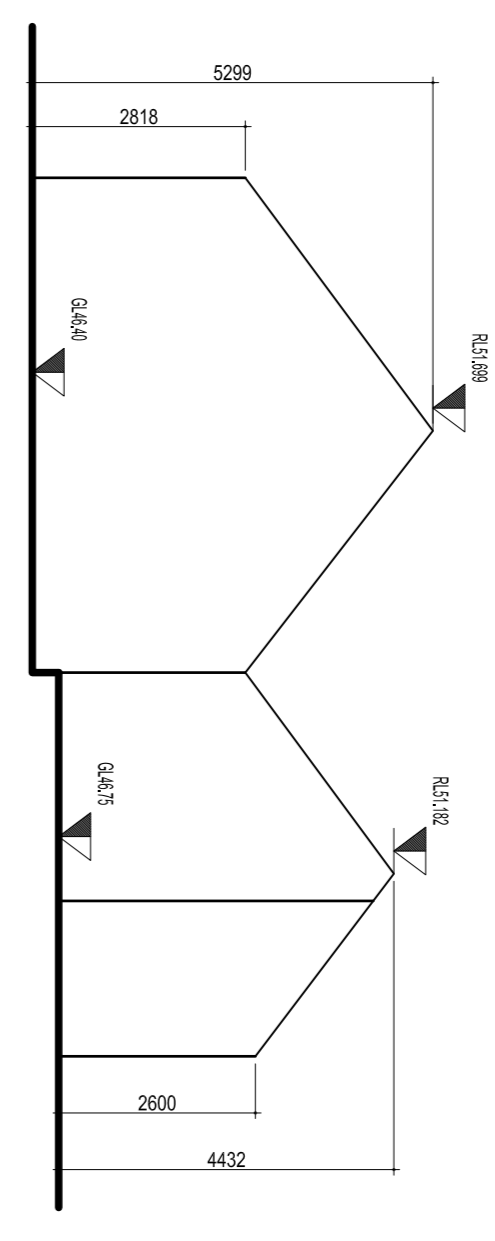


EXISTING GARAGE REAR ELEVATION
SCALE 1:100

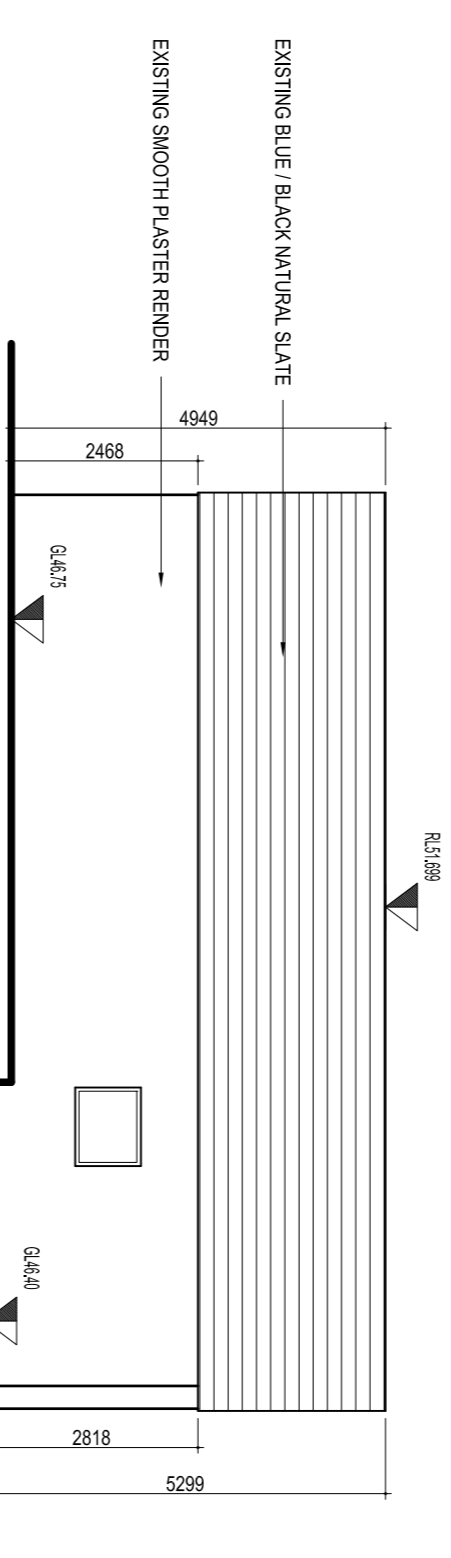

EXISTING GARAGE SIDE ELEVATION
SCALE 1:100

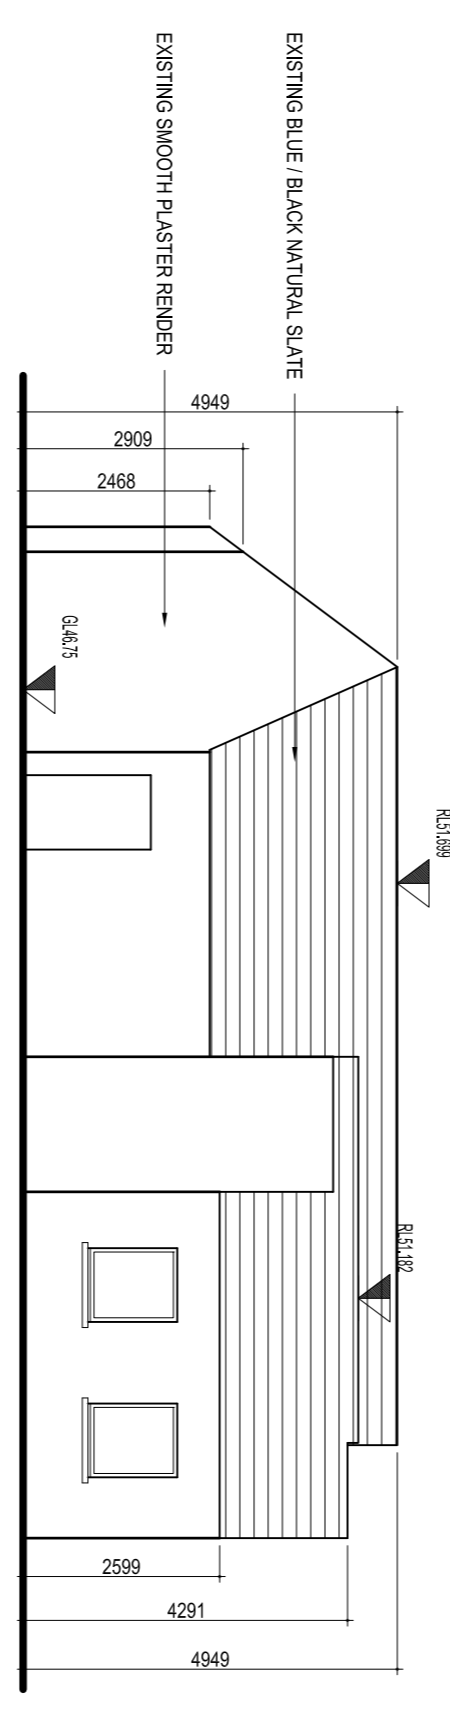

EXISTING GARAGE SIDE ELEVATION
SCALE 1:100

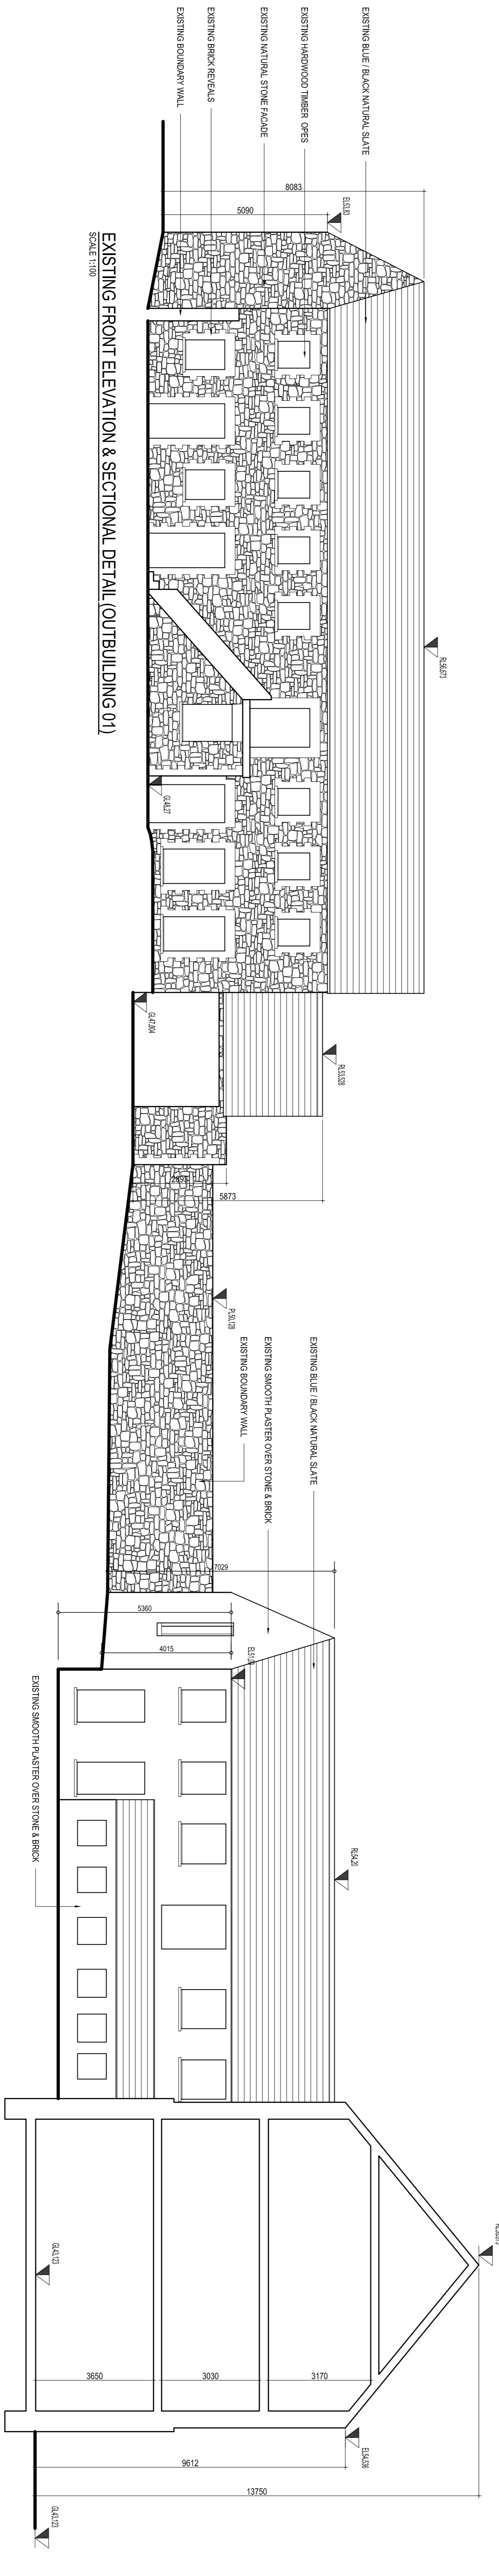

EXISTING FRONT ELEVATION & SECTIONAL DETAIL (OUTBUILDING 01)
SCALE 1:100

Rev	By	Date	Description

<input type="checkbox"/> Information <input checked="" type="checkbox"/> Part 8 <input type="checkbox"/> Tender	<input type="checkbox"/> Construction <input type="checkbox"/> Safety File <input type="checkbox"/> Other	Prepared: JN Checked: PK Approved:	Date: September 2020 Date: September 2020 Date:
Horizontal Scale: 1:100	Vertical Scale: N/A	File no.: N/A	Project: Carrondagh Town Centre Regeneration Project
Location: Carrondagh, Co Donegal	Drawing Title: Existing Elevations of Leprechaun Bar, McDonagh Bros Building, garage and outbuildings	Dwg No.: 2020/C&P/CD/13	Rev.: