

Comhairle Contae
Dhúin na nGall
Donegal County Council
Community Development & Planning Services

Station House, Upper Co. Donegal
M42/29/15/2001 (Part 8) (1931) (www.donregal.ie)
E. Ward, Director of Community Development & Planning Services

Rev	By	Date	Description


Purpose of Dwg:	<input type="checkbox"/> Information	<input type="checkbox"/> Construction
	<input checked="" type="checkbox"/> Part 8	<input type="checkbox"/> Safety File
	<input type="checkbox"/> Tender	<input type="checkbox"/> Other
Prepared: JN	Date: September 2020	
Checked: PK	Date: September 2020	
Approved:	Date:	

Project: **Carndonagh Town Centre Regeneration Project**

Location: **Carndonagh, Co Donegal**

Drawing Title: **Proposed Ground Floor Plans of Public Amenities, Fab Lab, Co-Working, Youth Space, Community Kitchen & Storage**

Rev.:
Dwg No.:
2020/C&P/CD/16

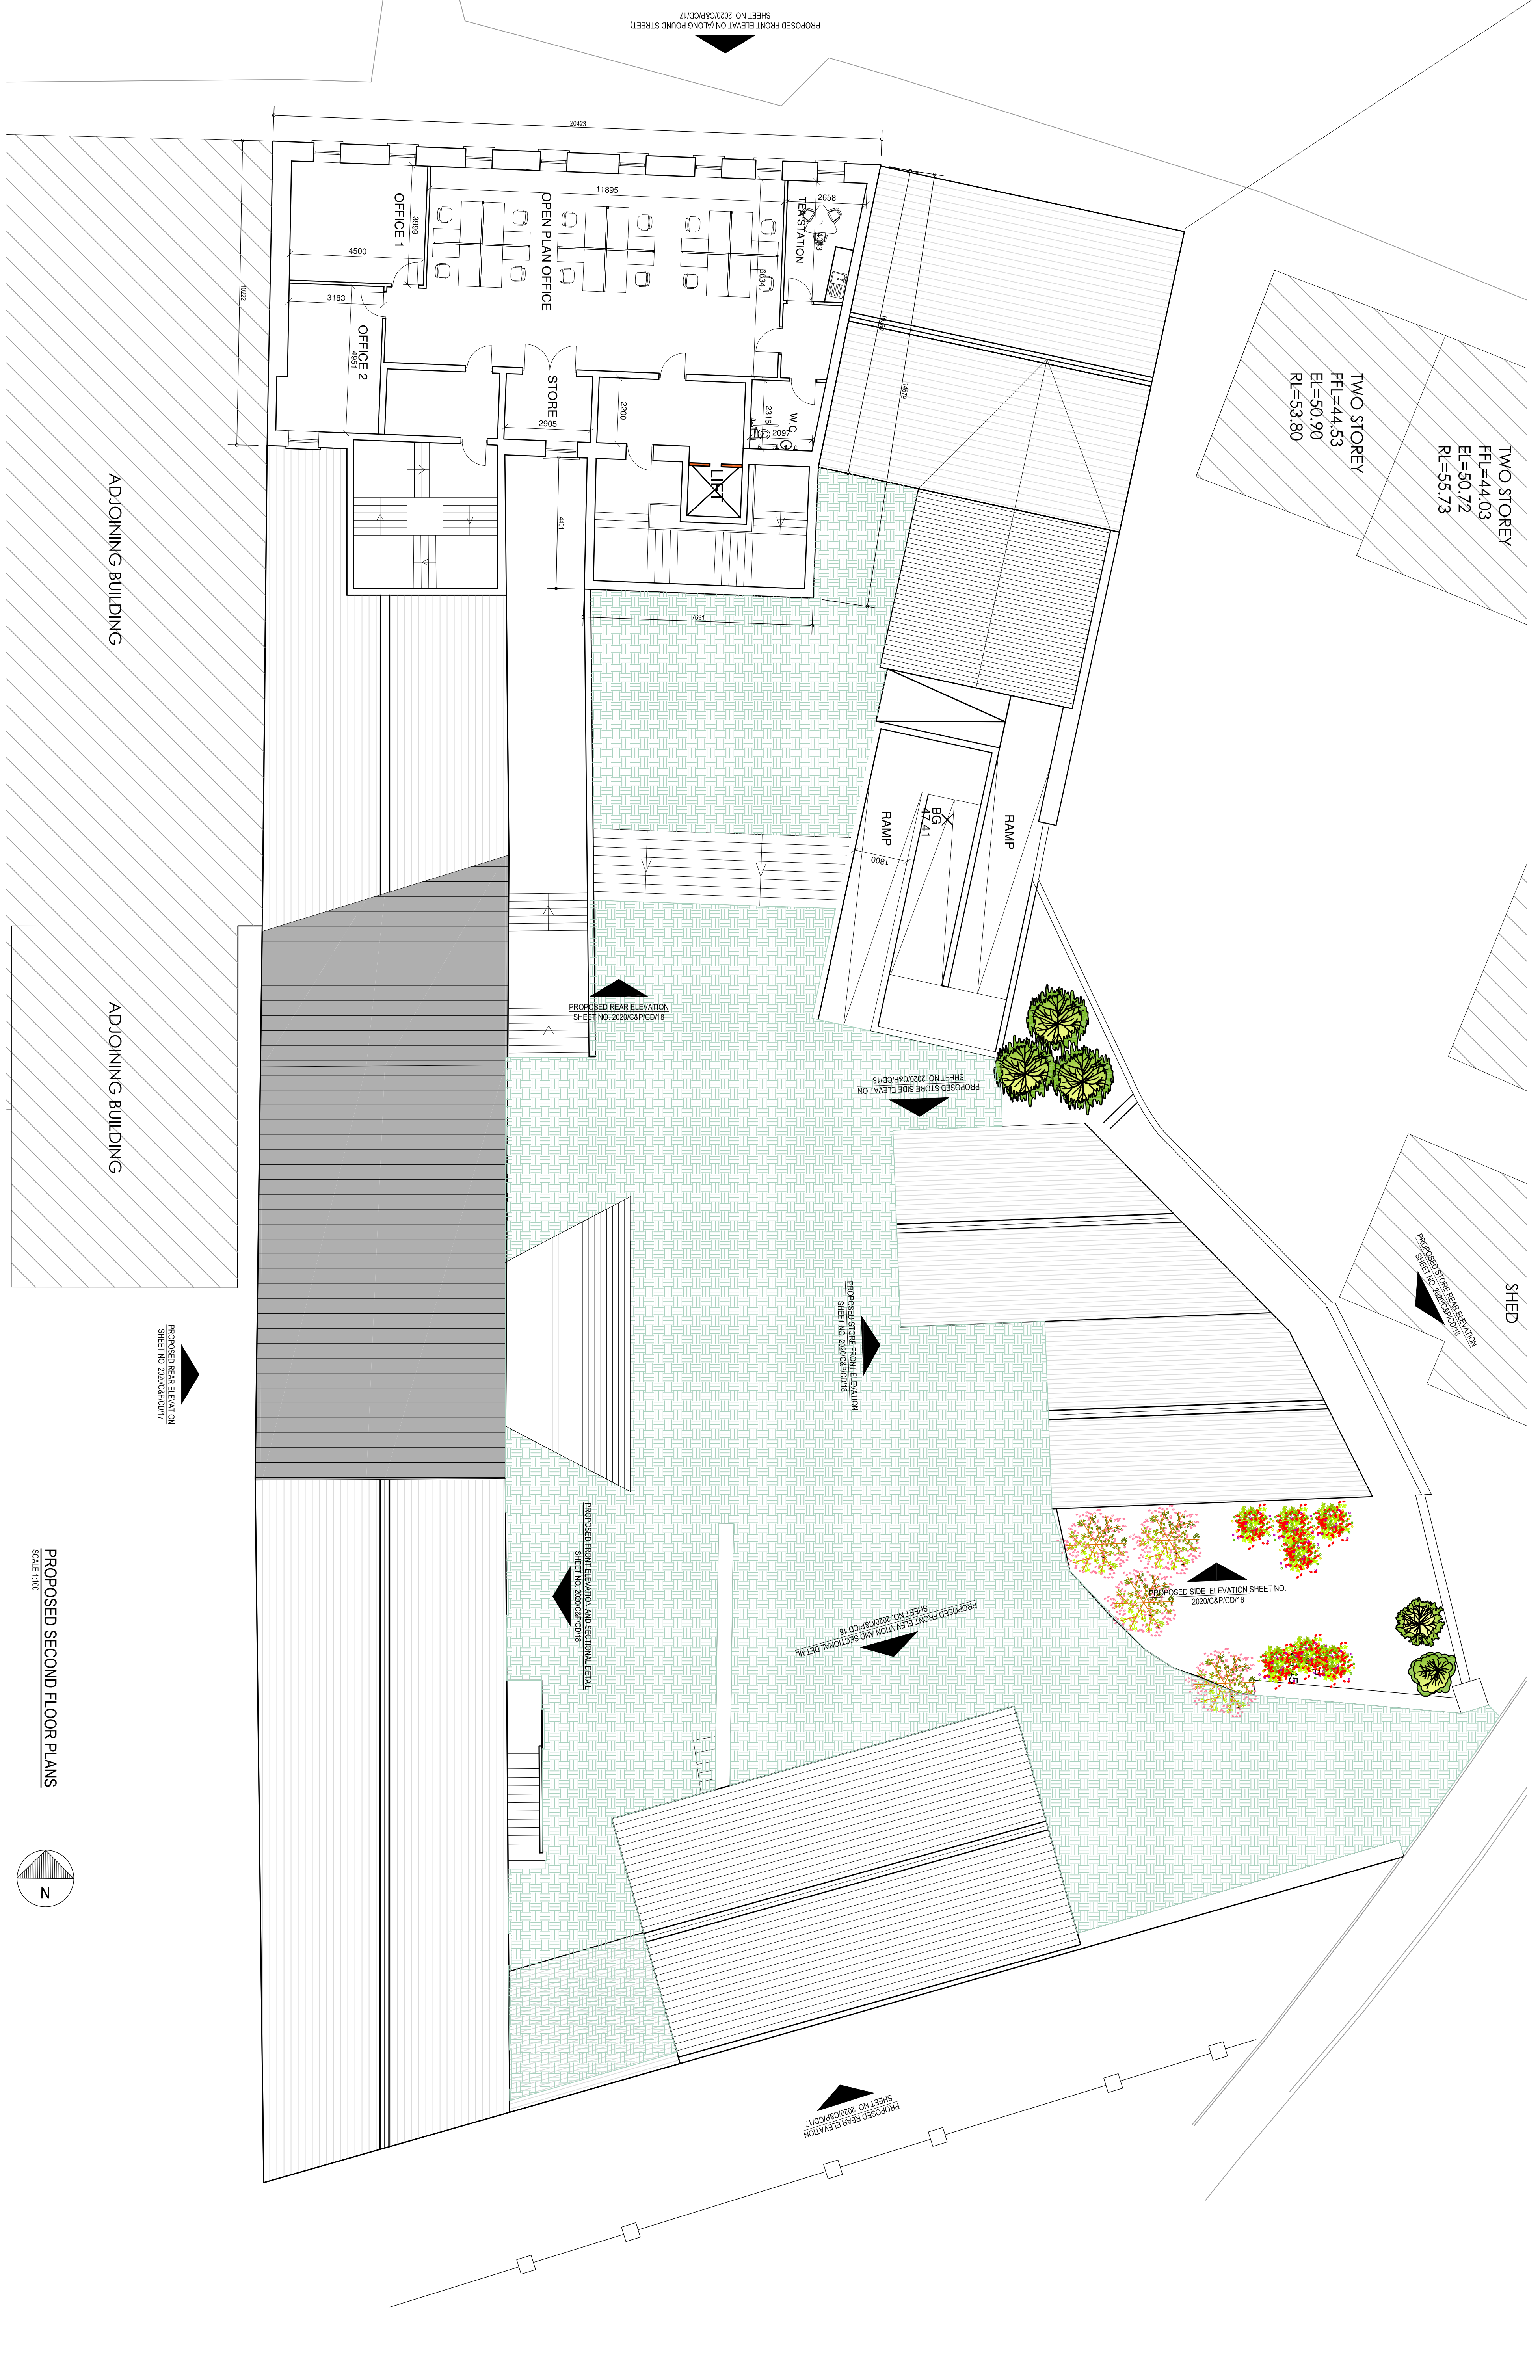

PROPOSED SECOND FLOOR PLANS
SCALE 1:100

