




D01. Existing Prefab_Front Elevation
1 : 50

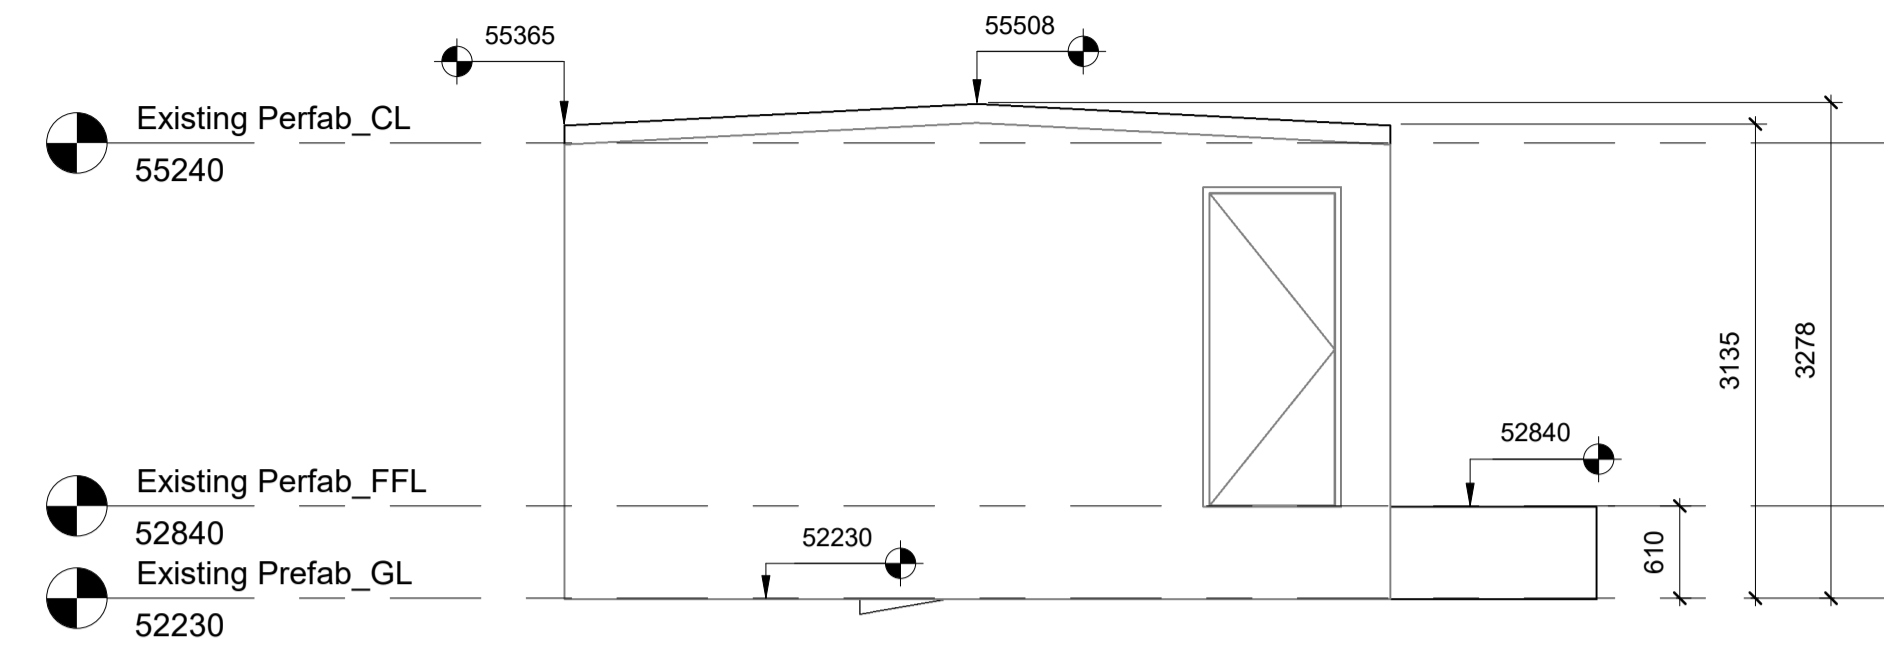


D03. Existing Prefab_Side Elevation
1 : 50

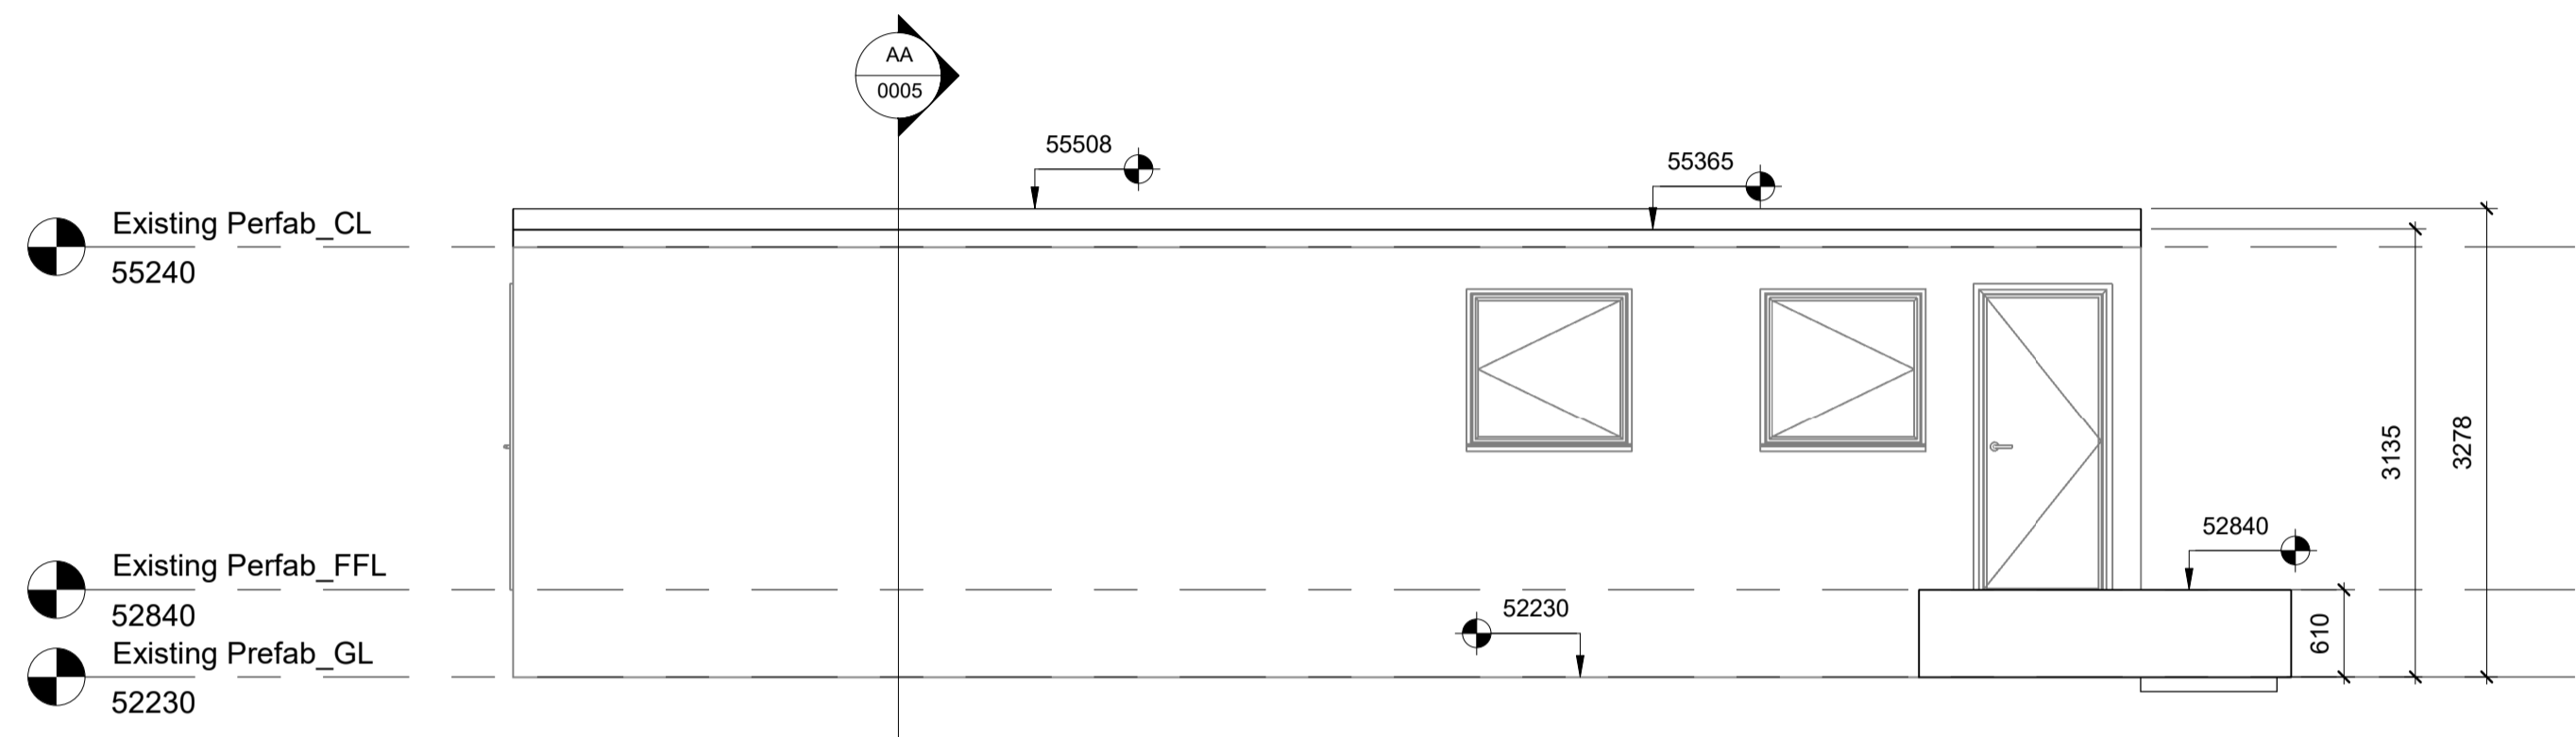


D02. Existing Prefab_Rear Elevation
1 : 50

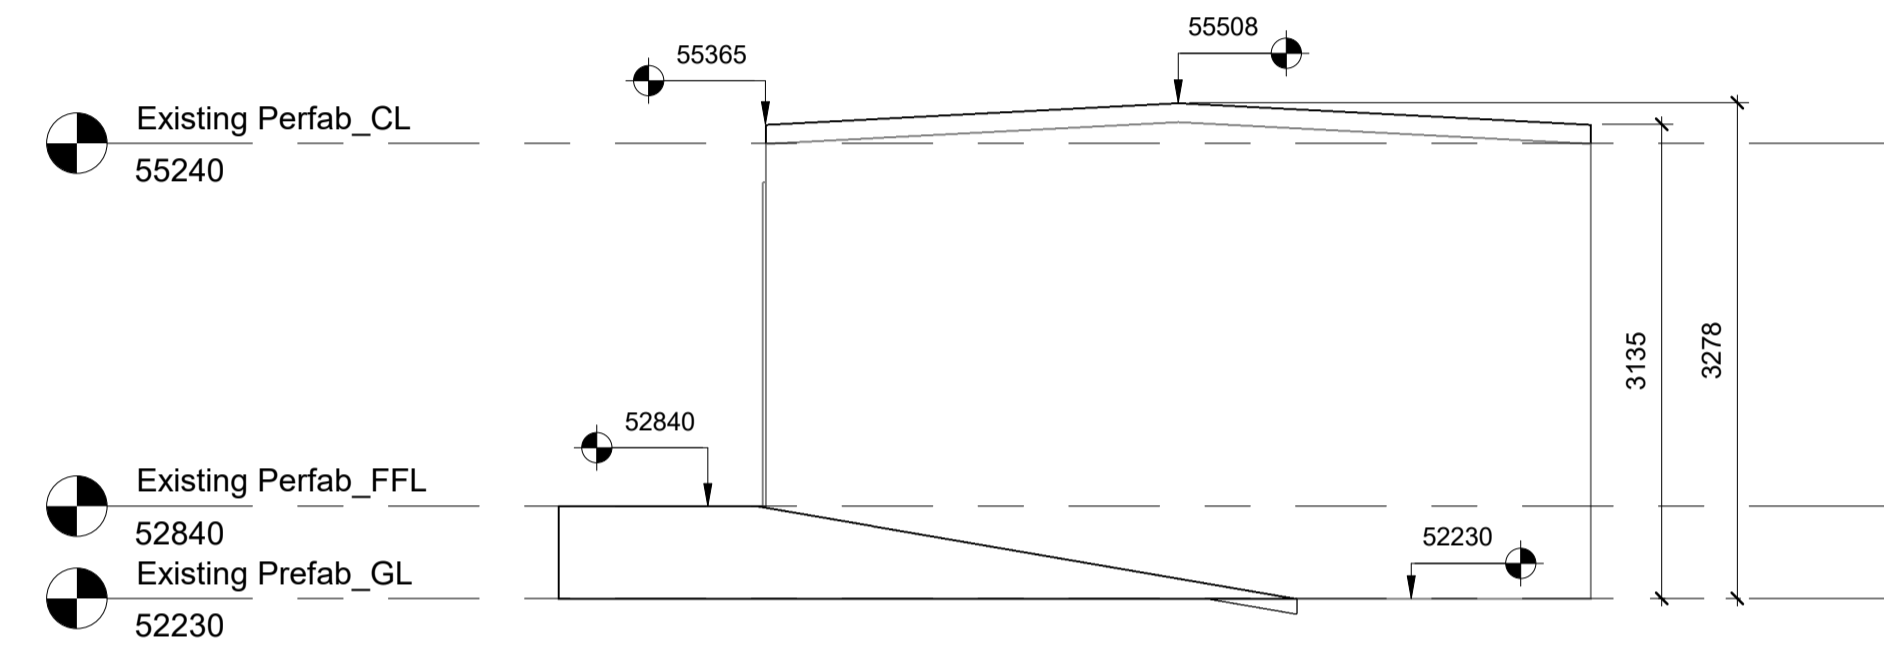

D04. Existing Prefab_Side Elevation
1 : 50

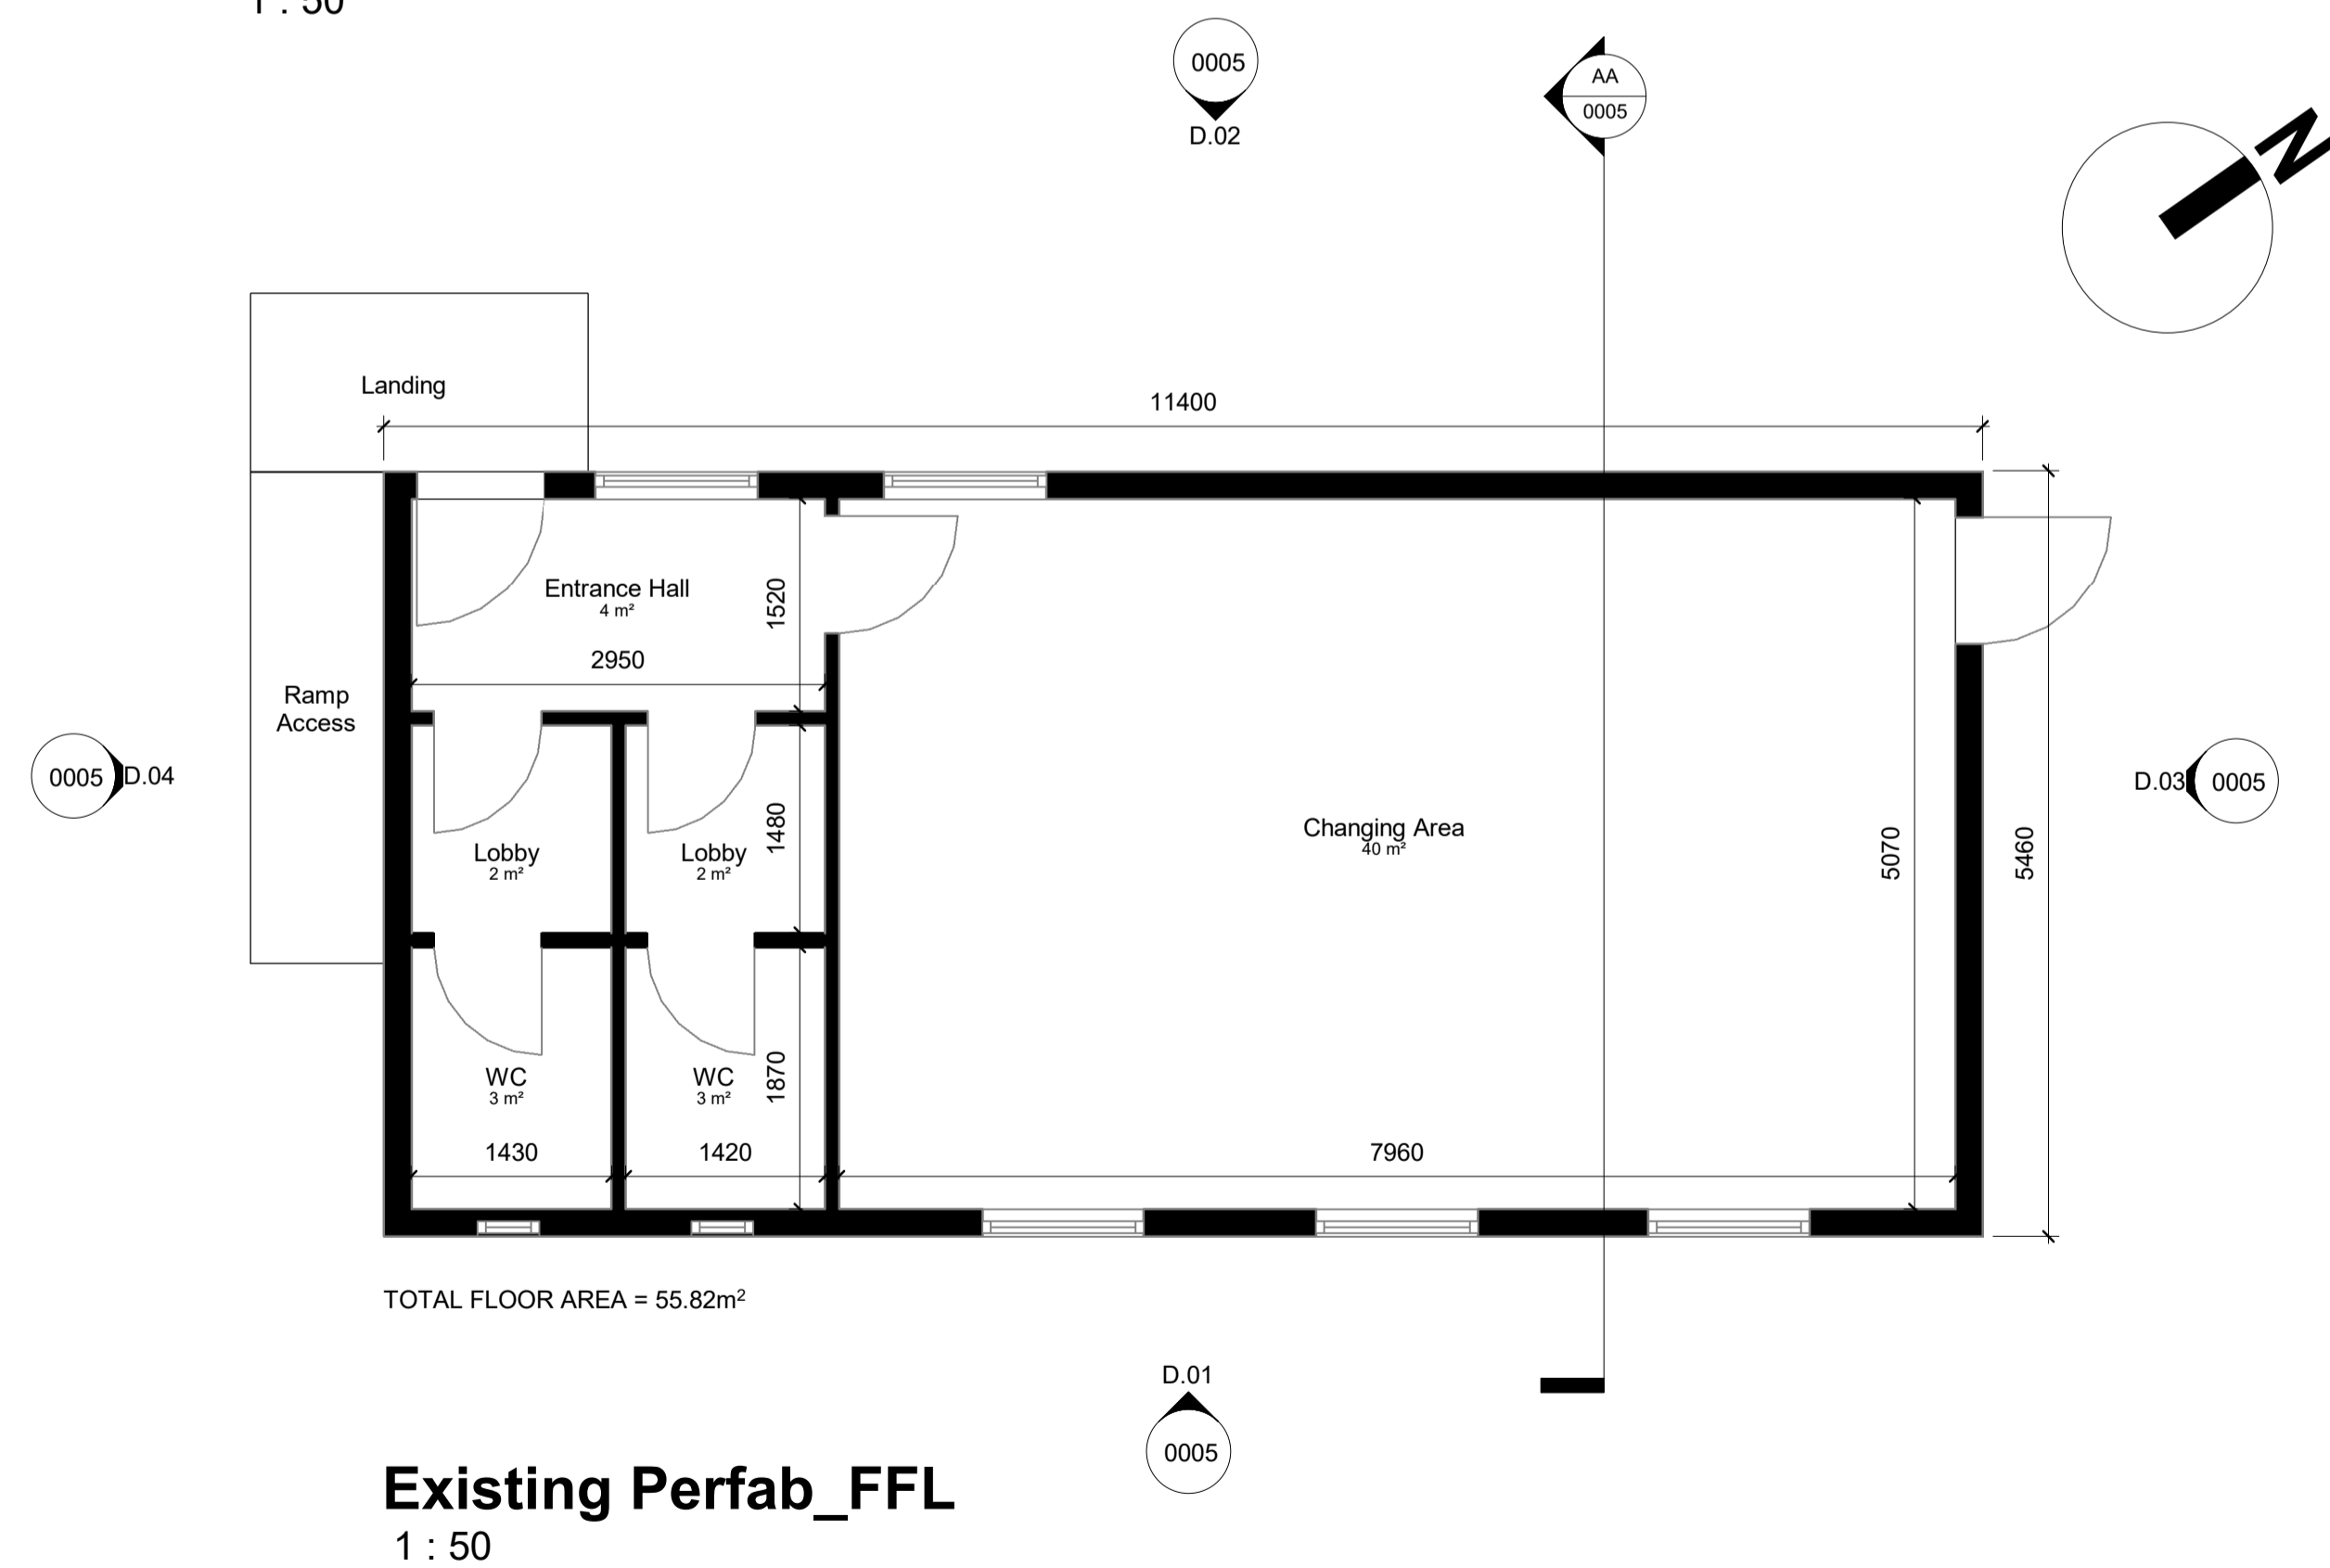

Existing Prefab_FFL
1 : 50

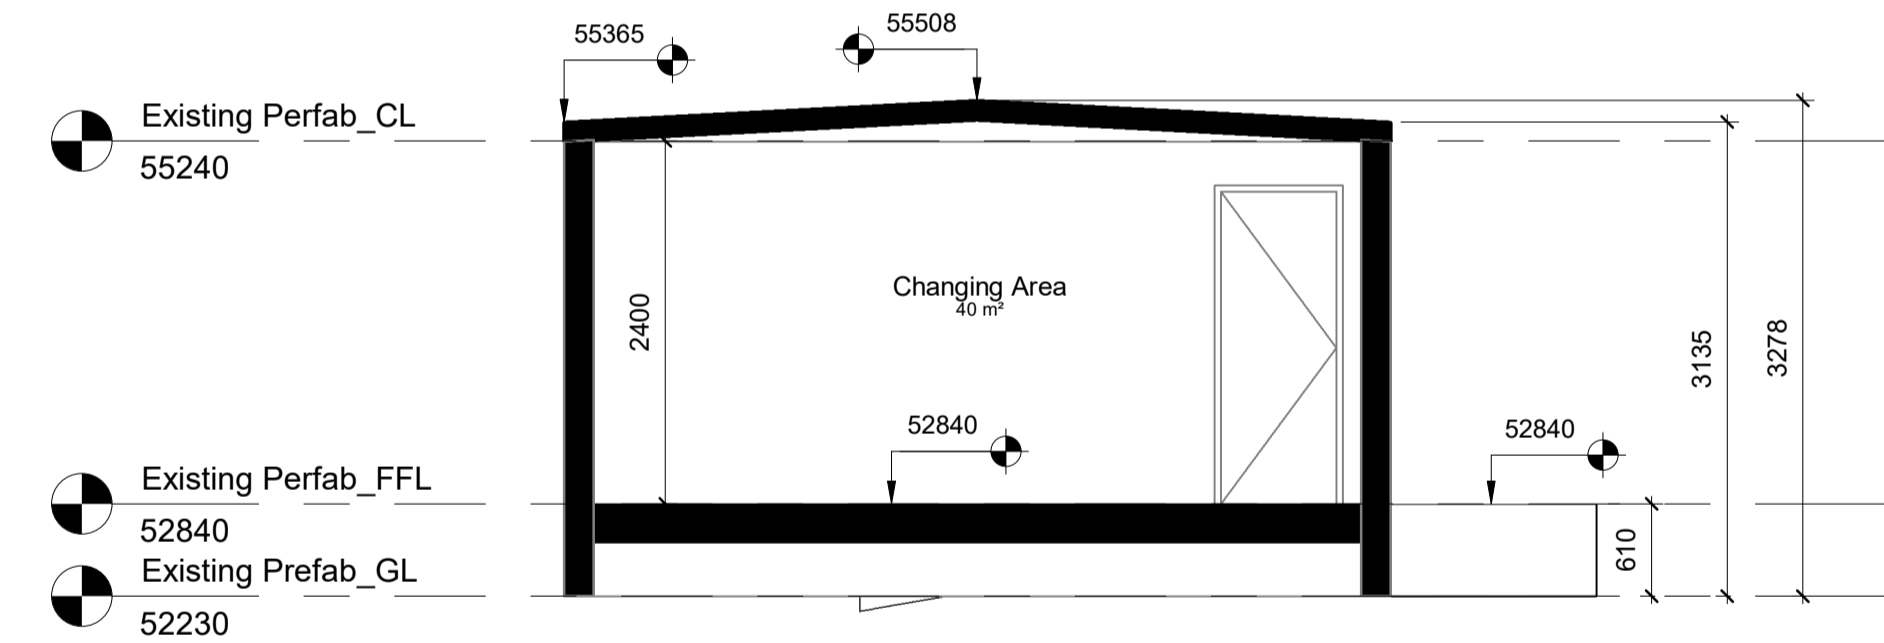

Existing Prefab_Section AA
1 : 50

Rev	Date	Description	Issued by

Project Title: Creeslough Community Regeneration Project	First Issue Date: 27.07.2023	Status: PL
Location: (Southwest) of St. Michaels Parish Church, Creeslough, Co. Donegal	Drawing No. 0005	Revision: /
Drawing Title: Demolition - Existing Buildings	Scale: 1 : 50	Drawn By: S O'Donnell
Checked By: J Neils	Approved By: P Kelly	Project No.: CCRP