


House Type 6


Quality Housing for Sustainable Communities Standards

HT 6 - 3 Bedroom / 5 Person					
Required	92sqm	13 sqm	34 sqm	32 sqm	5 sqm
Provided - HT6	96 sqm	14.7 sqm	35.2 sqm	31.5 sqm	3.7 sqm
Minimum Room Widths:					
	Single Bedroom (m)	Double Bedroom (m)	Living Room (m)		
Required	2.1m	2.8m	3.6m		
Provided - HT6	2.8m	2.9 m	3.9 m		

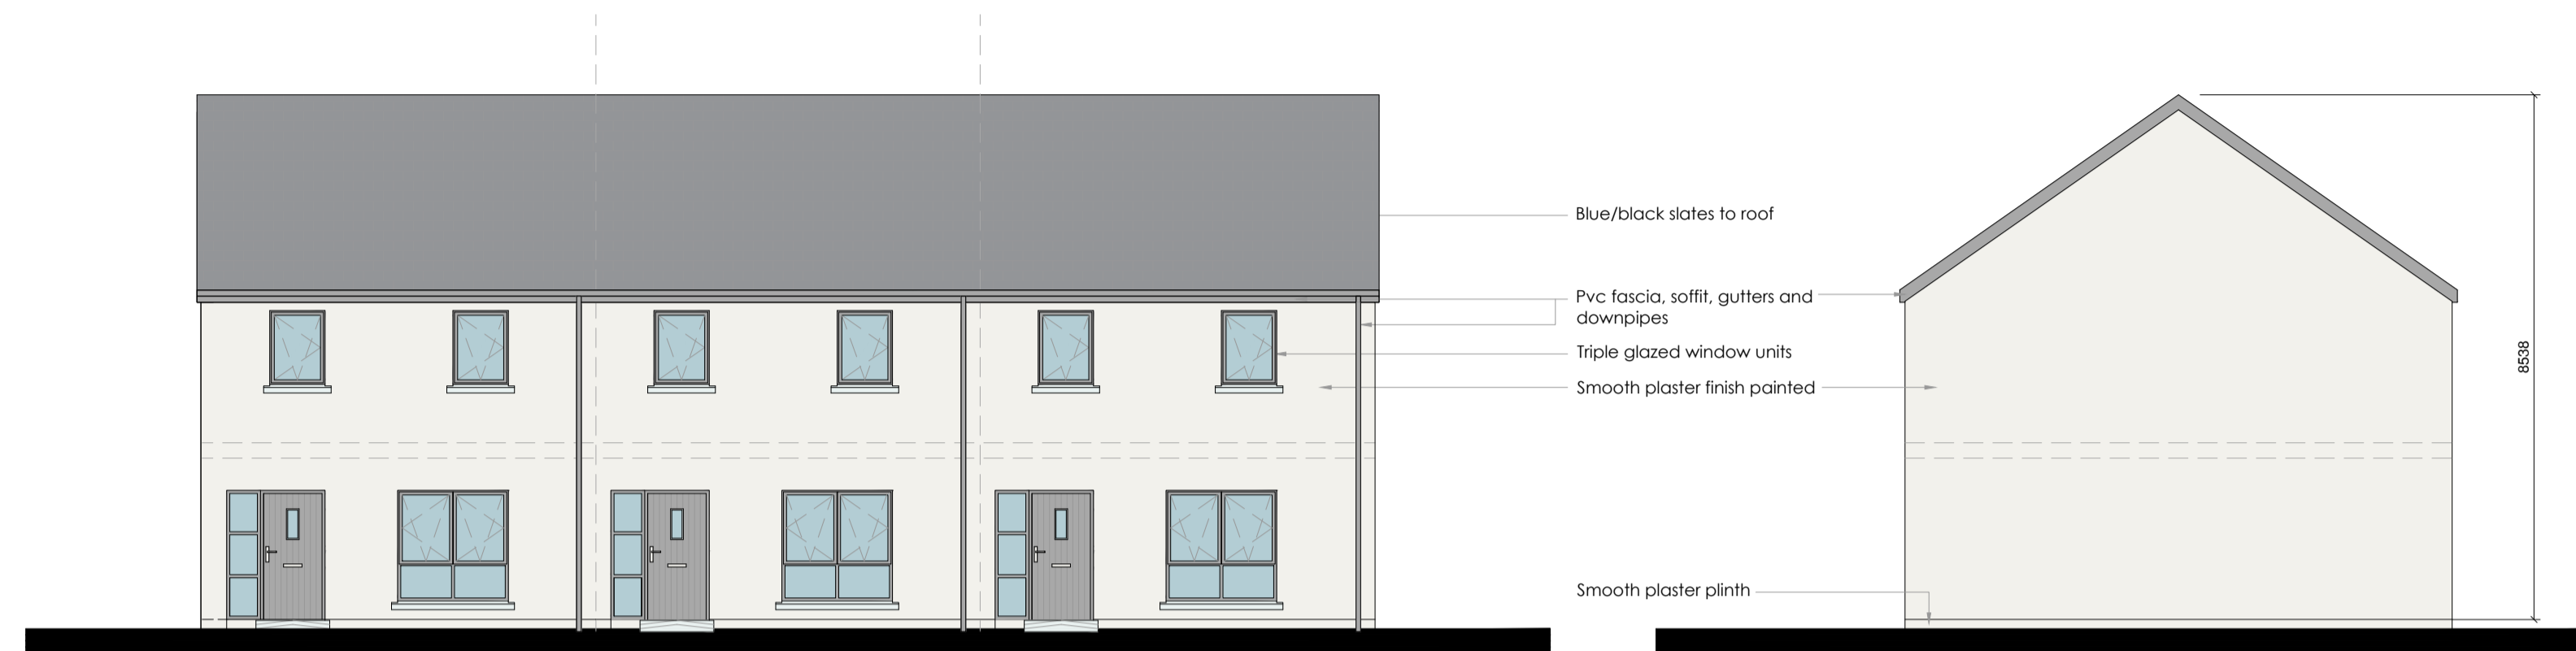


Front Elevation. Scale 1:100

Side Elevation 1. Scale 1:100

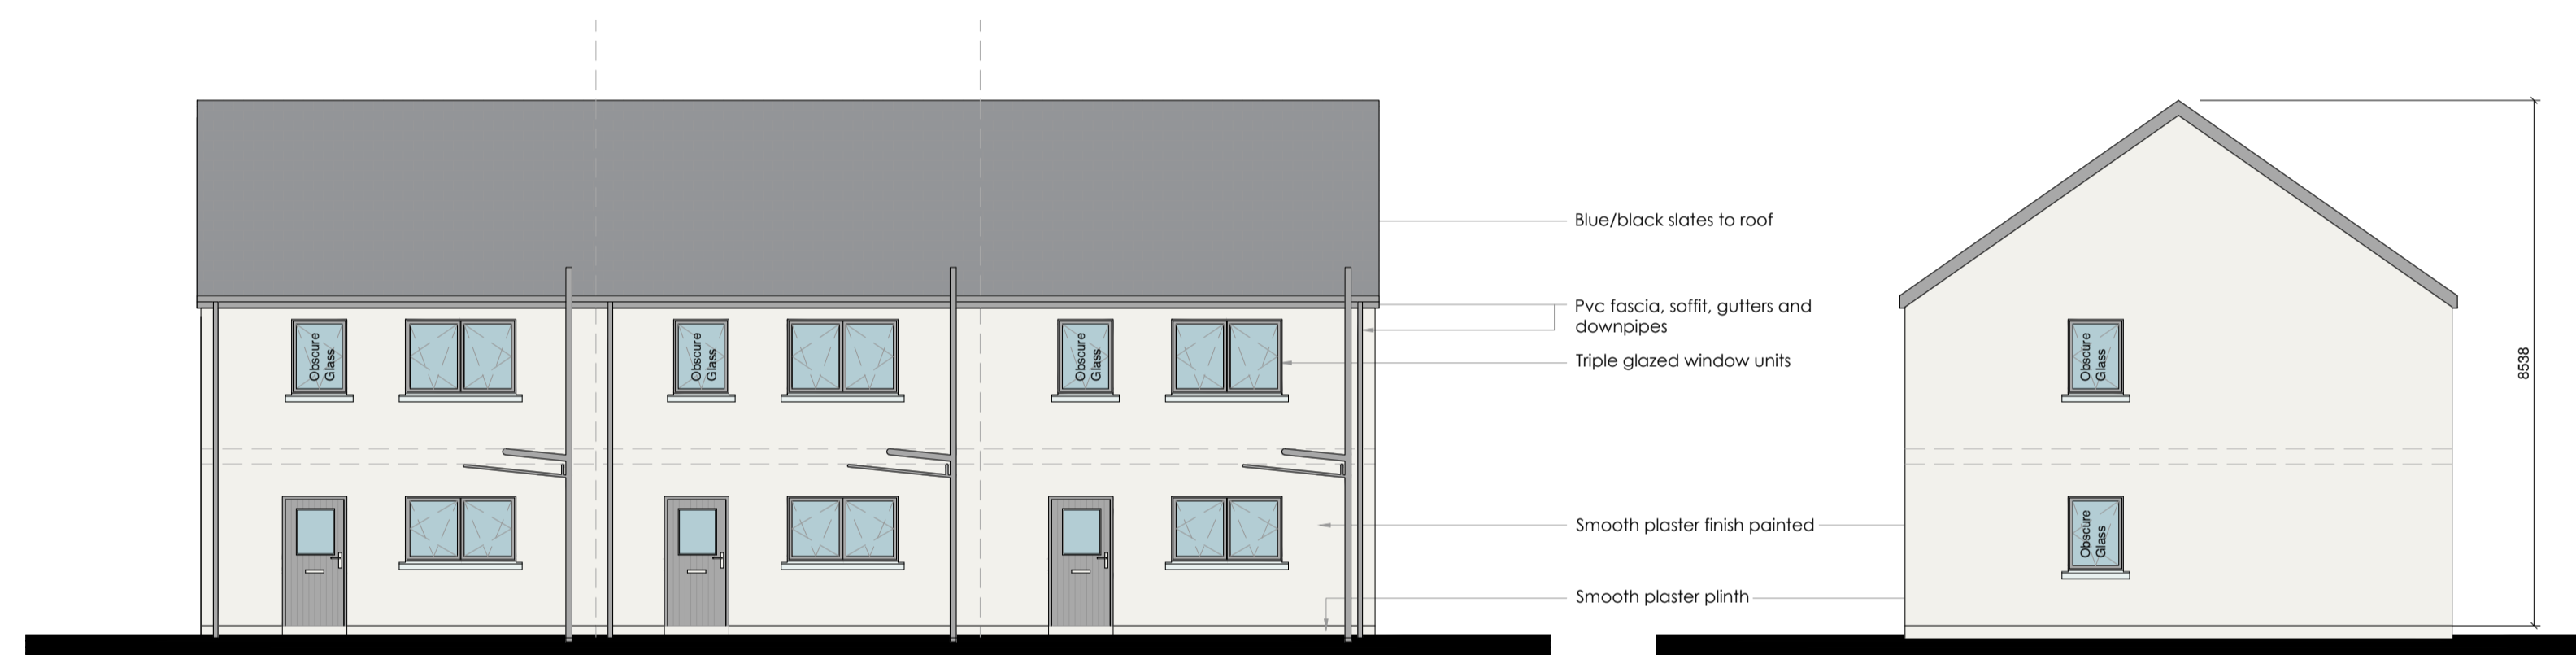


Rear Elevation Scale 1:100


Side Elevation 2. Scale 1:100

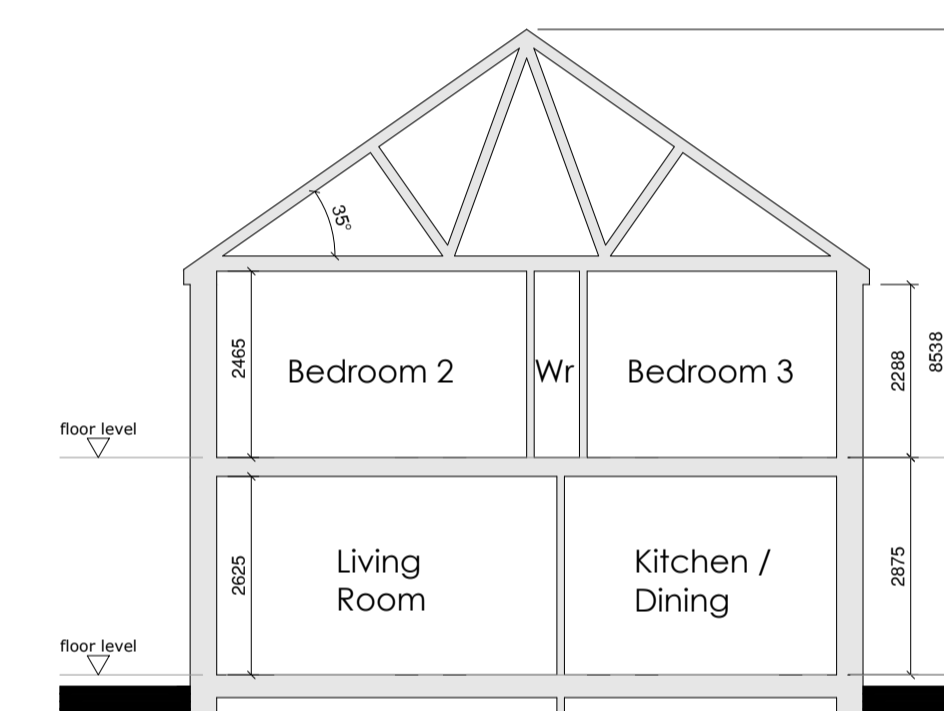

Section A-A. Scale 1:100

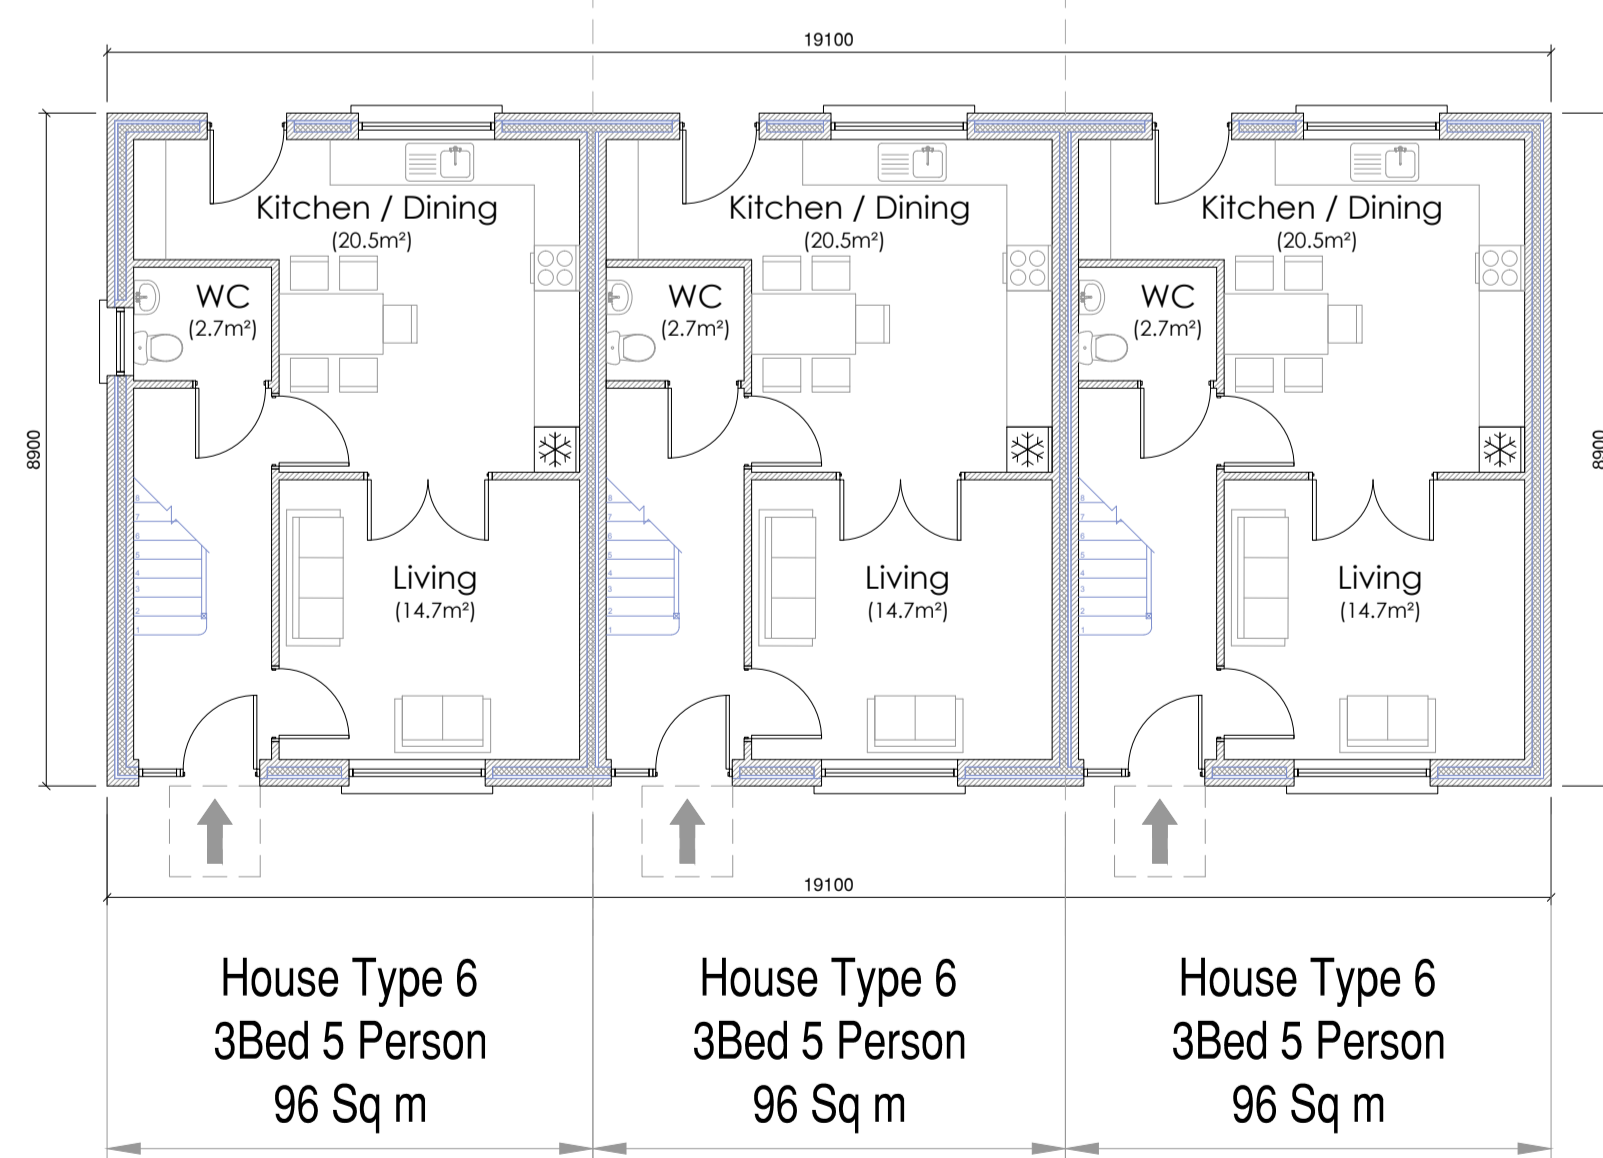

Ground Floor Plan. Scale 1:100

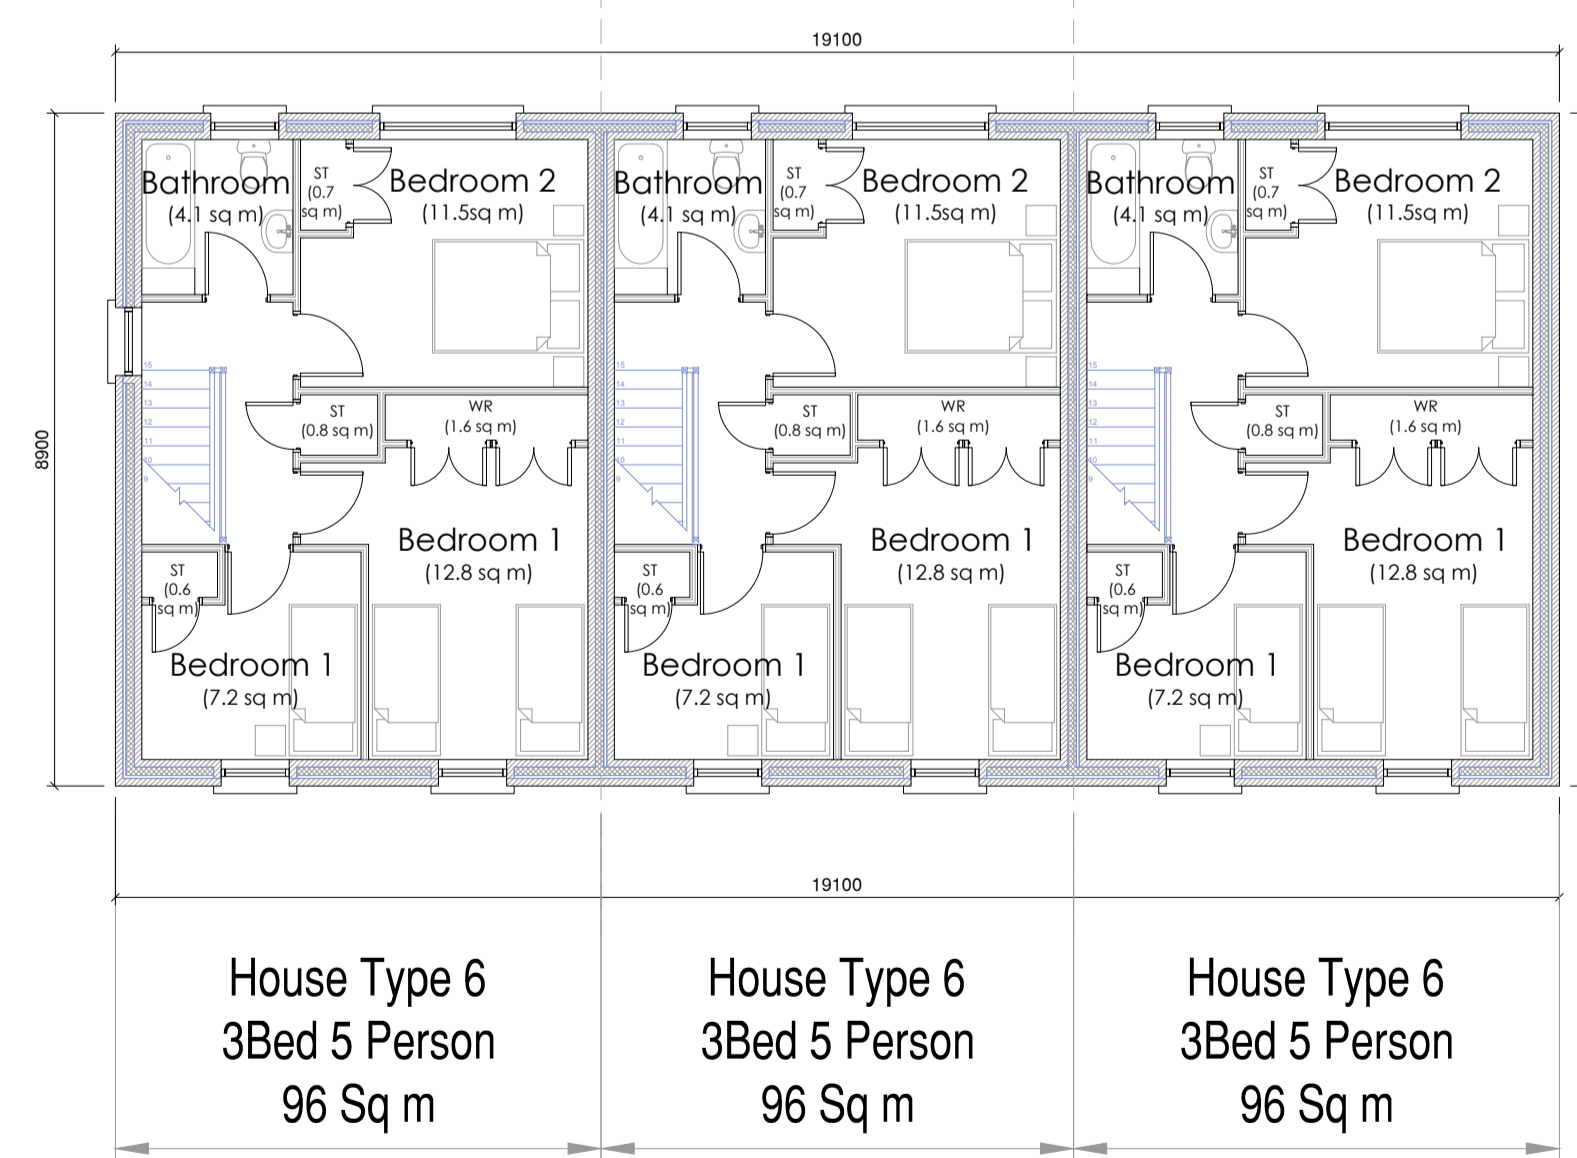

First Floor Plan. Scale 1:100

Revisions

x xx/xx/xx x

Rev: Date: Details:

Donegal County Council
Architectural Services



DCC Tel: 074 91 53900 DCC Fax: 074 91 72812

PART VIII PLANNING APPLICATION

Project:

Gallows Lane, Lifford

Ref: HCS 02 19

Drawing Title:

HT6 Block (Units 11-13)
HT6 3 Bed 5 P House

Drawing No: P009

Date: 12.03.20 Scale: 1:100 @ A1

Drawn by: SMC Job No: HCS 02 19