

- Blue/black slates to roof
- Pvc fascia, soffit, gutters and downpipes
- Proprietary render system with painted finish to continue to ground level.
- Double/triple glazed window units



- Blue/black slates to roof
- Pvc fascia, soffit, gutters and downpipes
- Double/triple glazed window units
- Proprietary render system with painted finish to continue to ground level.
- Light Stone/Concrete band
- Contrasting wall finish (Textured render/stone/colour etc)
- Galvanised steel garden access gate

Schedule of Areas		
Room	Area (sqm)	Area (sqft)
Total Floor Area	80m ²	860m ²
Kitchen / Dining / Living	20m ²	215m ²
Bedroom 1 (Double)	11.4m ²	123m ²
Bedroom 2 (Double)	11.4m ²	123m ²
Storage	4m ²	43m ²
External Area		2m ²


Notes:
Storage measurements include external storage shed.
Values are as shown in submitted floor plan. Design Standards for Area Applications. Suitable for Planning Authority.

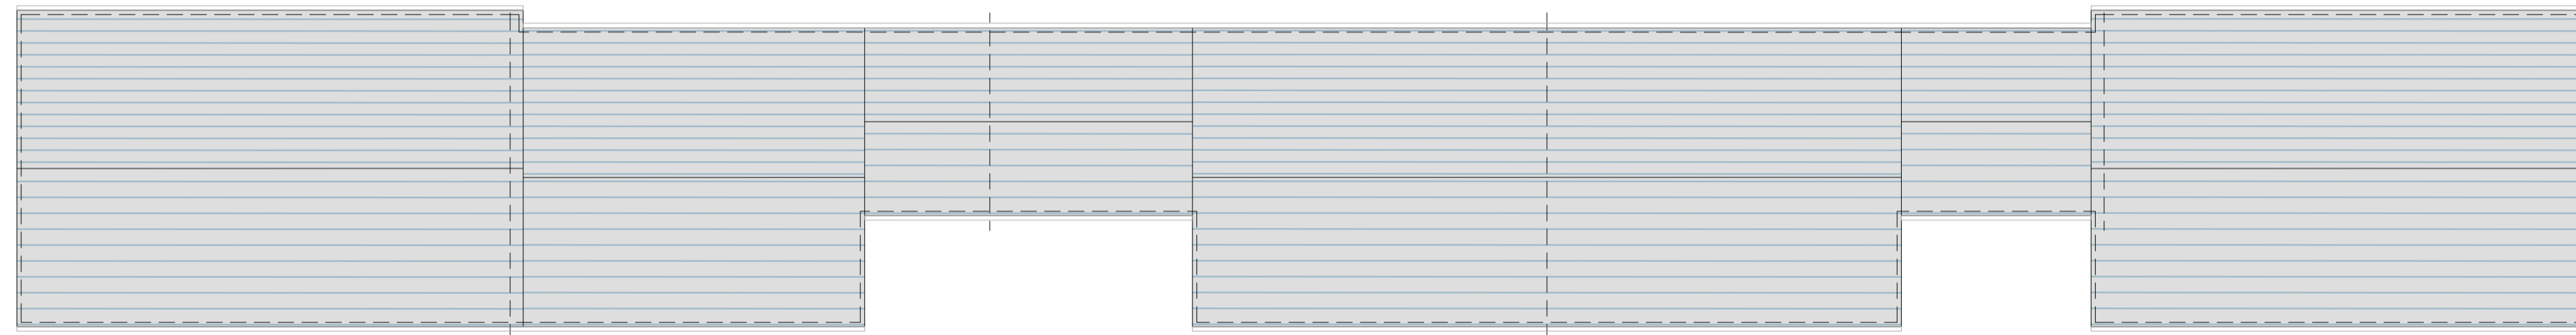

Roof Plan

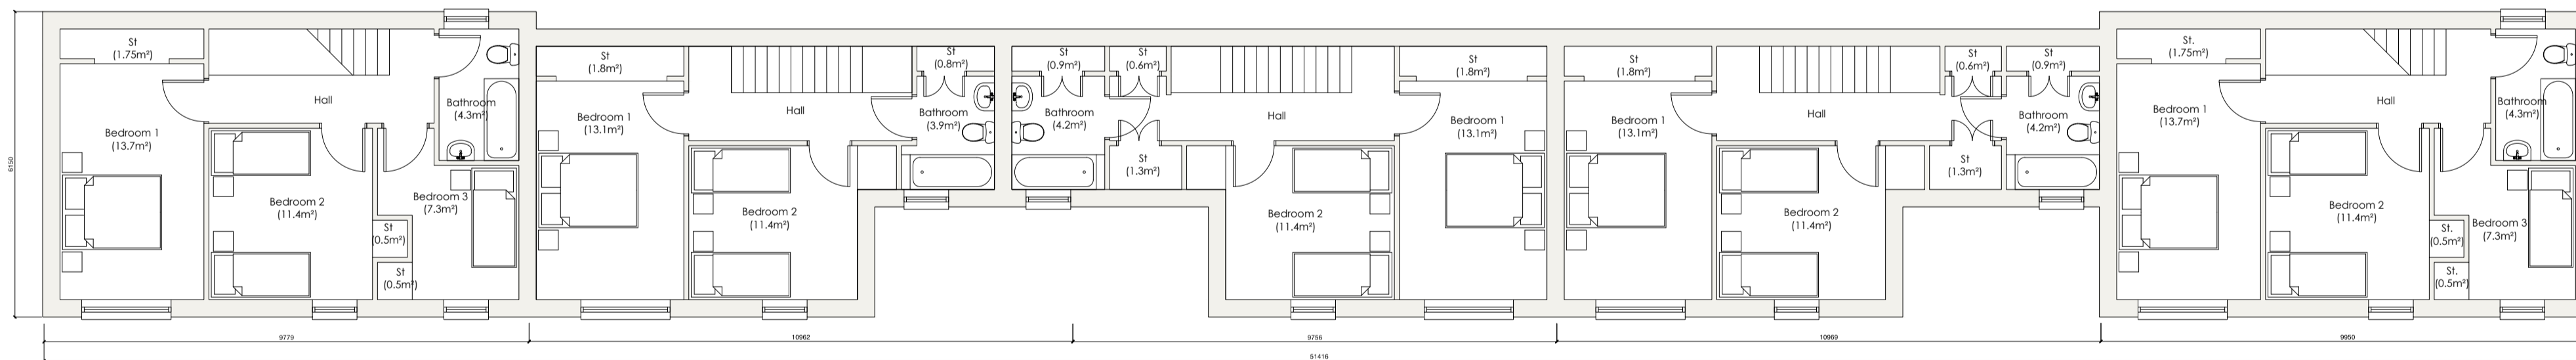


First Floor Plan

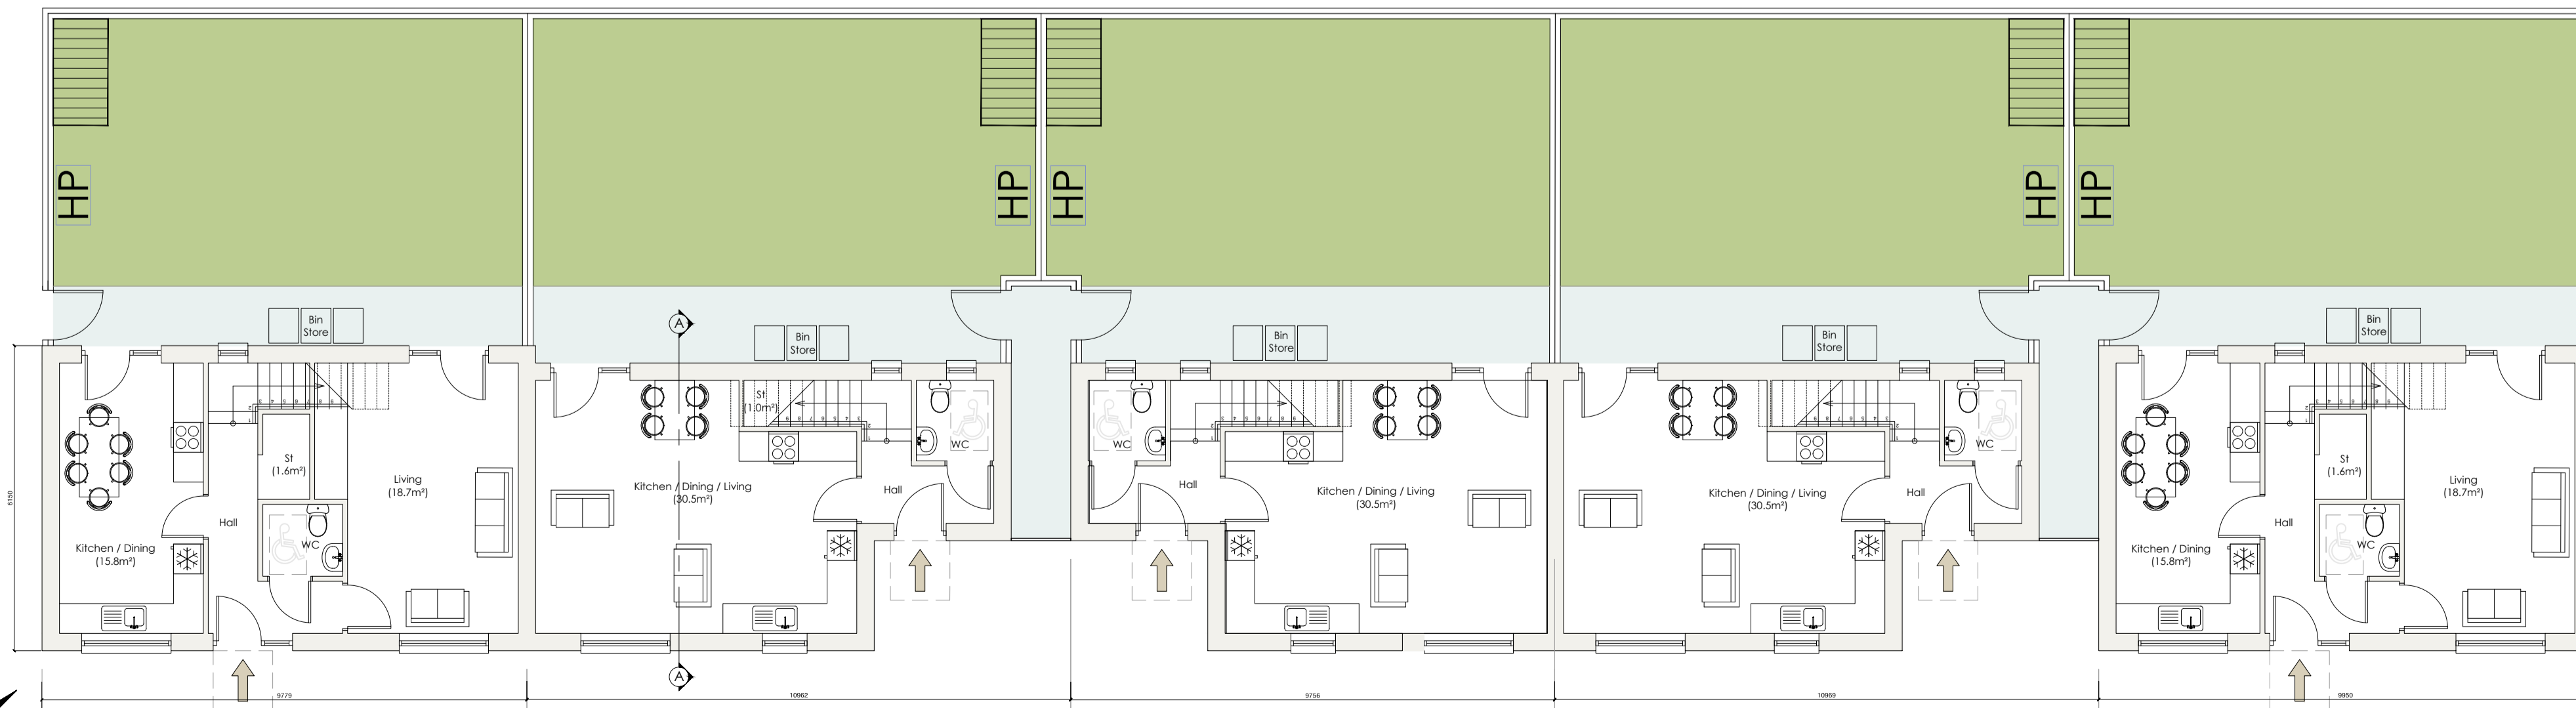


Ground Floor Plan

- House Type 52 3 Bed 5 Person
- House Type 51a 2 Bed 4 Person
- House Type 51b 2 Bed 4 Person
- House Type 51a 2 Bed 4 Person
- House Type 52 3 Bed 5 Person

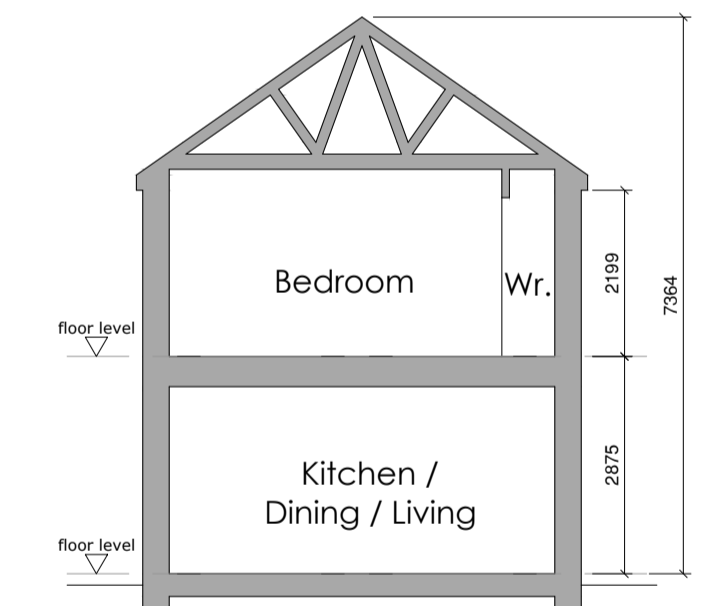

Section A-A

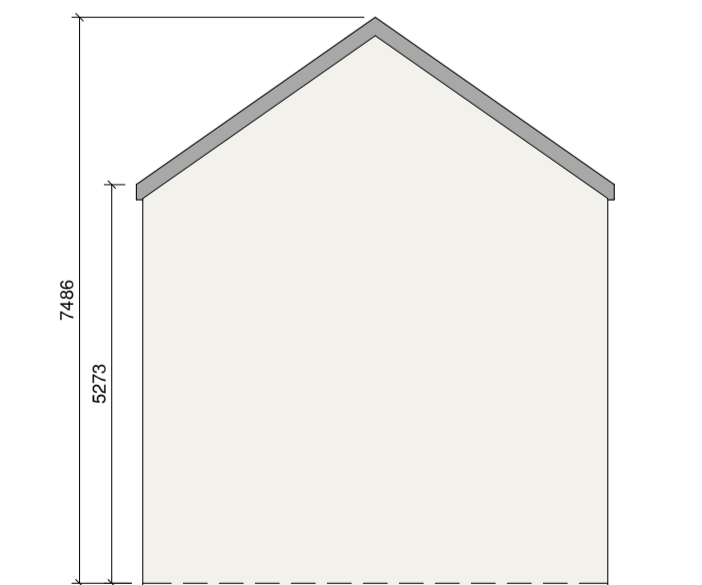

Side Elevation

Revisions

x	xx/xx/xx	x
Rev:	Date:	Details:

Donegal County Council Architectural Services



DCC Tel: 074 91 53900 DCC Fax: 074 91 72812

PART 8 APPLICATION

Project:
Kilmacrennan Road
(Oran Hill)
Ref: HCL 0318

Drawing Title:
Units 21-25
House Type 51 and 52
Plans, Elevations and Sections

Drawing No: P8-13

Date:	09.03.2021	Scale:	1:500 @ A1
Drawn by:	SD	Job No:	HCL 0318