




Roof Plan




Front Elevation




Rear Elevation

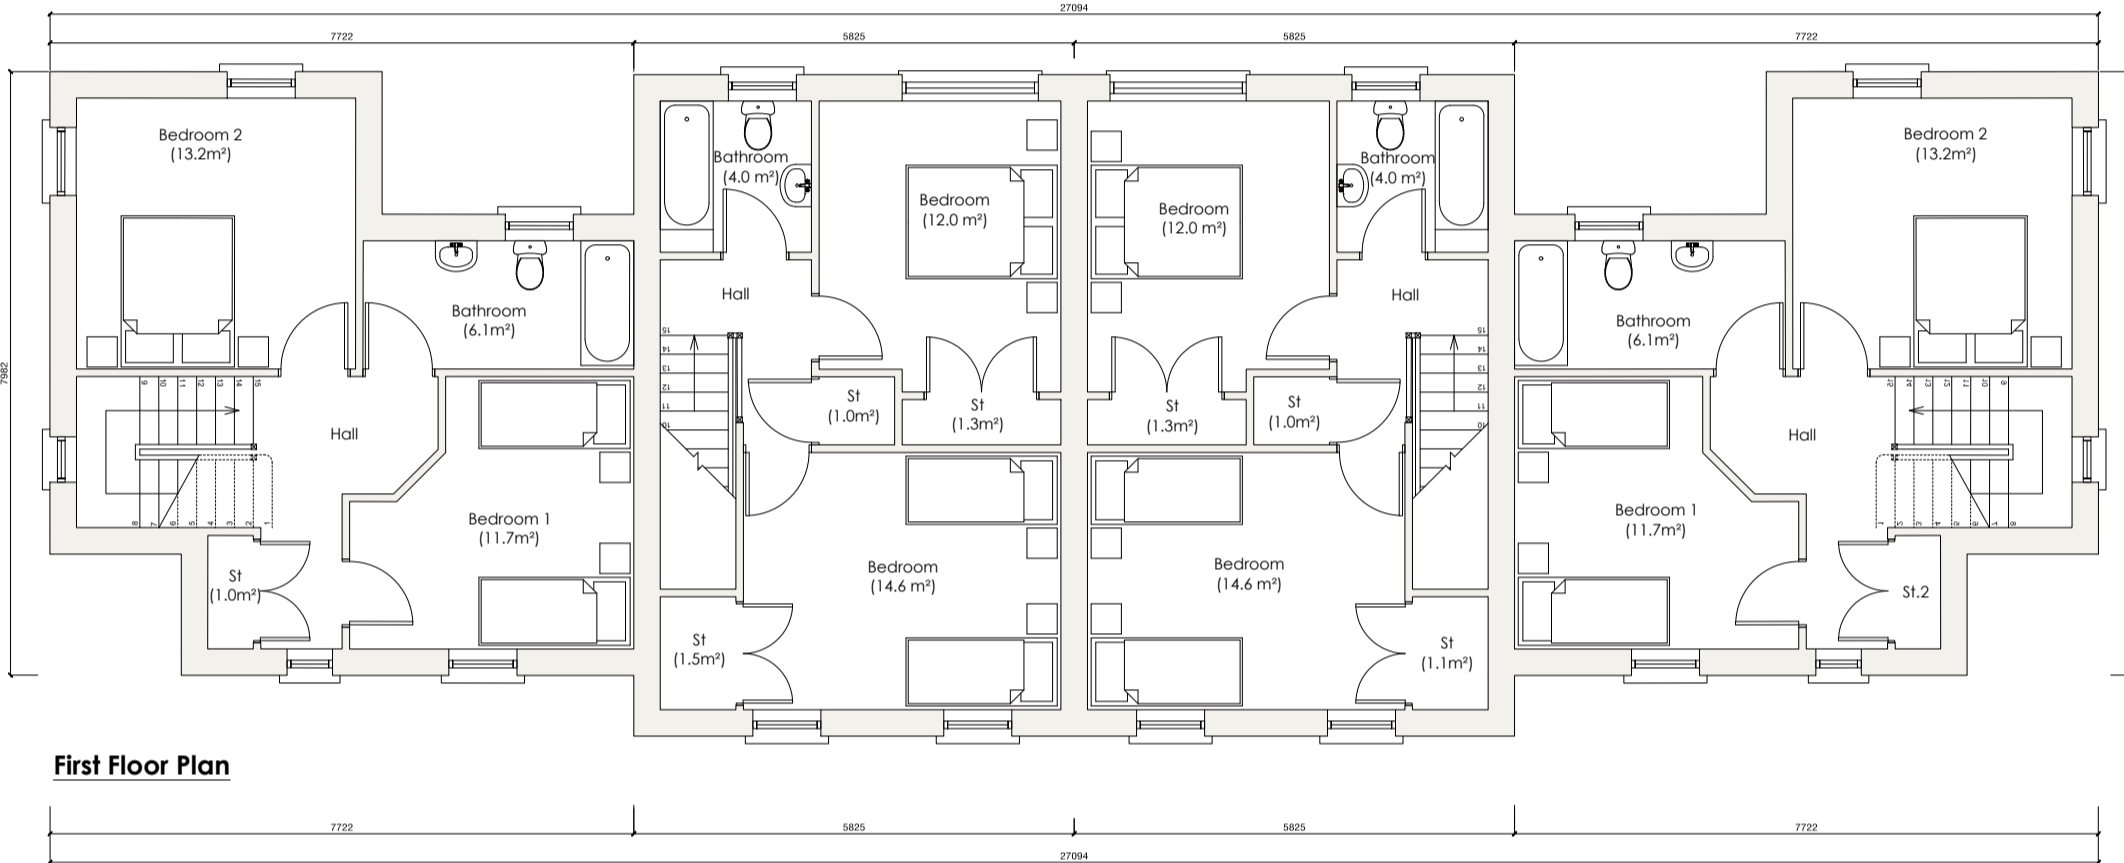


First Floor Plan

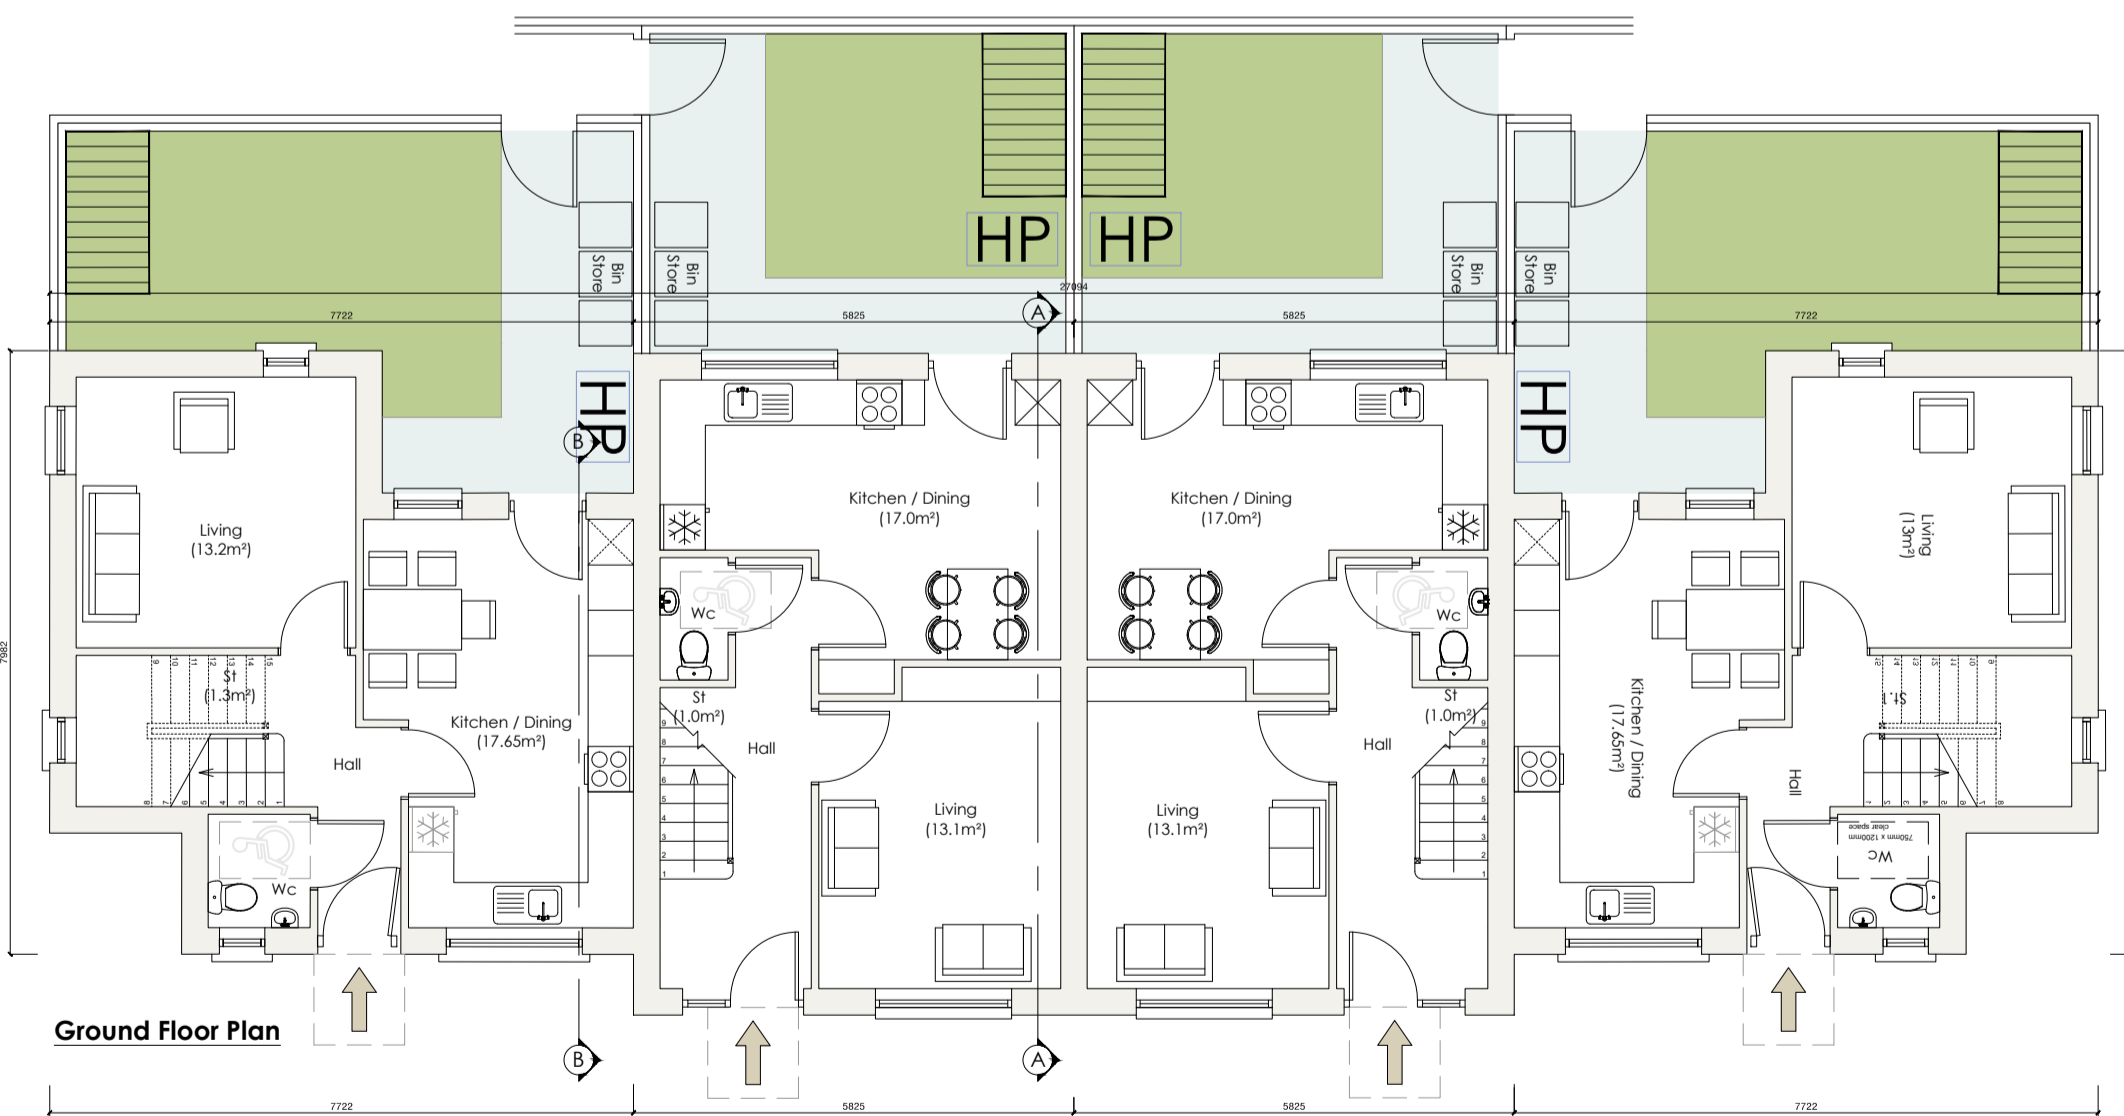


Ground Floor Plan

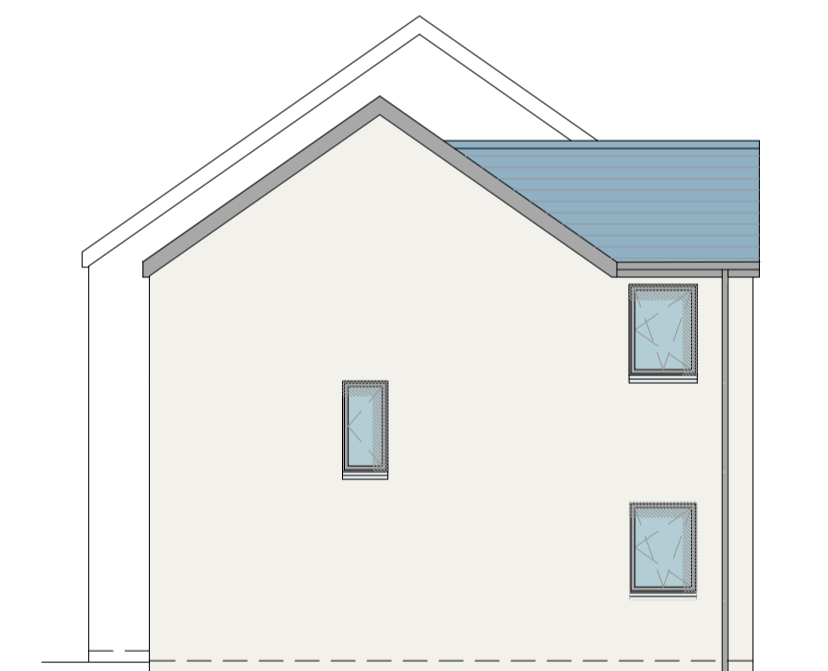


Side Elevations

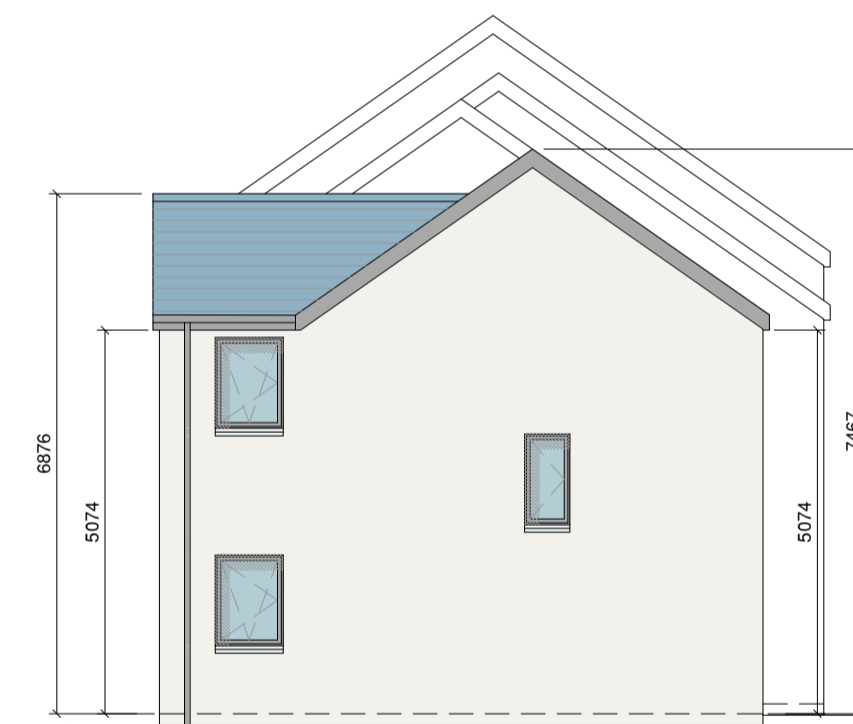

Side Elevations

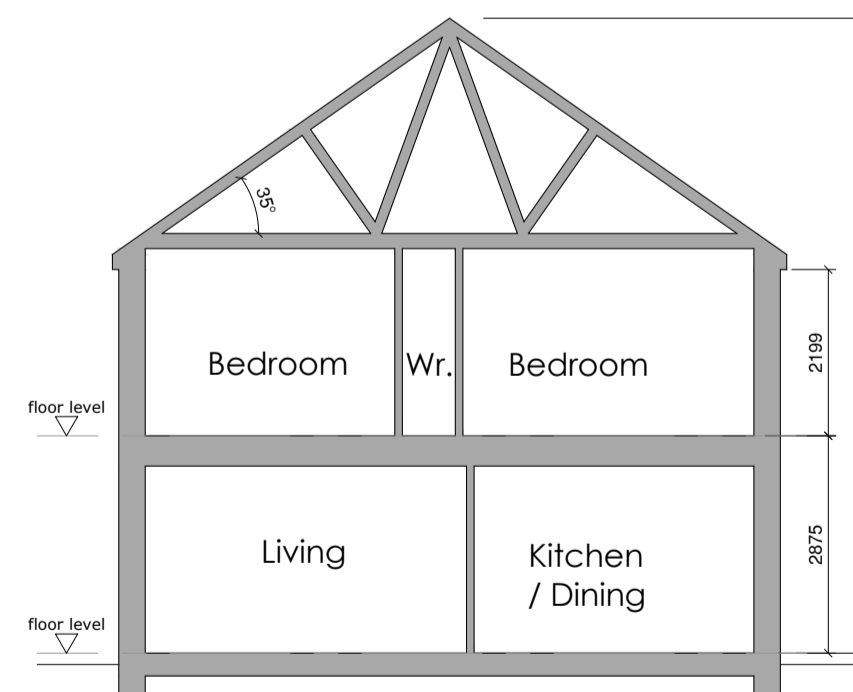

Section A-A

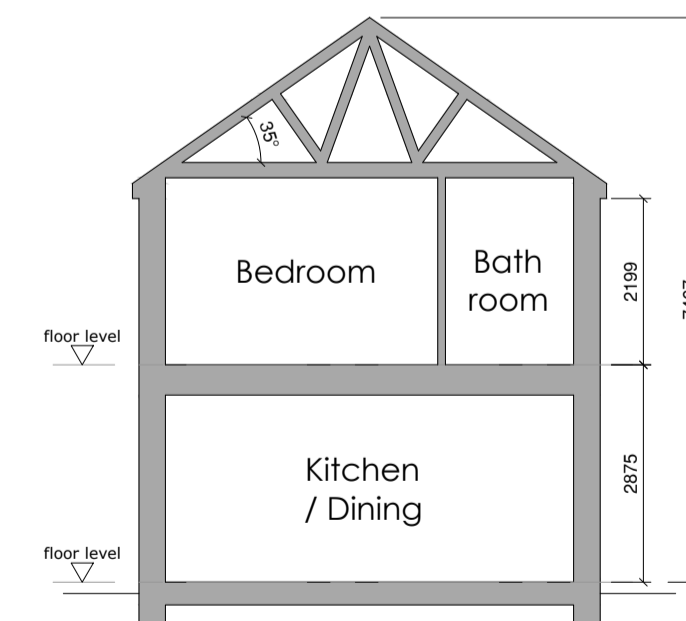

Section B-B

Schedule of Areas			
House Type 25 - 2 Bed 4 Person 2 Storey House			
Room	Area (sqm)	Area (sqft)	Area (sqm)
Living	13.2m ²	143.00	13.2
Kitchen / Dining	17.0m ²	183.00	17.0
Bedroom 1 (Ensuite)	11.7m ²	126.00	11.7
Bedroom 2 (Ensuite)	13.2m ²	143.00	13.2
Bathroom	6.1m ²	66.00	6.1
Storage	4.0m ²	43.00	4.0
External Area	-	-	-
Total Area	64.2m²	694.00	64.2

Schedule of Areas			
House Type 3 - 2 Bed 4 Person 2 Storey House			
Room	Area (sqm)	Area (sqft)	Area (sqm)
Living	13.1m ²	141.80	13.1
Kitchen / Dining	17.0m ²	183.00	17.0
Bedroom 1 (Ensuite)	11.7m ²	126.00	11.7
Bedroom 2 (Ensuite)	12.0m ²	129.00	12.0
Bathroom	6.1m ²	66.00	6.1
Storage	4.0m ²	43.00	4.0
External Area	-	-	-
Total Area	63.9m²	687.80	63.9

House Type 25
2 Bed 4 Person
83.0m²

House Type 3
2 Bed 4 Person
82.0m²

House Type 3
2 Bed 4 Person
82.0m²

House Type 25
2 Bed 4 Person
83.0m²

Revisions

x xx/xx/xx x

Rev: Date: Details:

Donegal County Council
Architectural Services



DCC Tel: 074 91 53900 DCC Fax: 074 91 72812

PART 8 APPLICATION

Project:
Kilmacrennan Road
(Oran Hill)
Ref: HCL 0318

Drawing Title:
Units 1-4
House Type 3 and 53
Plans, Elevations and Sections

Drawing No: P8-09

Date:	09.03.2021	Scale:	1:500 @ A1
Drawn by:	SD	Job No:	HCL 0318