

Part 8
Application
Boundary

ITM Co-ordinates
X: 615349
Y: 913412

Revisions

Rev:	Date:	Details:
x	xx/xx/xx	x

Donegal County Council
Architectural Services



Comhairle Contae
Dhún na nGall
Donegal County Council

DCC Tel: 074 91 53900 | DCC Fax: 074 91 72812


PART 8 - PLANNING

Project:
Proposed Social Housing
Development at
Killylartin Heights,
Letterkenny,
Co. Donegal.

Drawing Title:
Existing Site Survey

Drawing No: PL-02

Date: 08.01.2021	Scale: 1:500 @ A3
Drawn by: SD	Job No: HCL 02-20

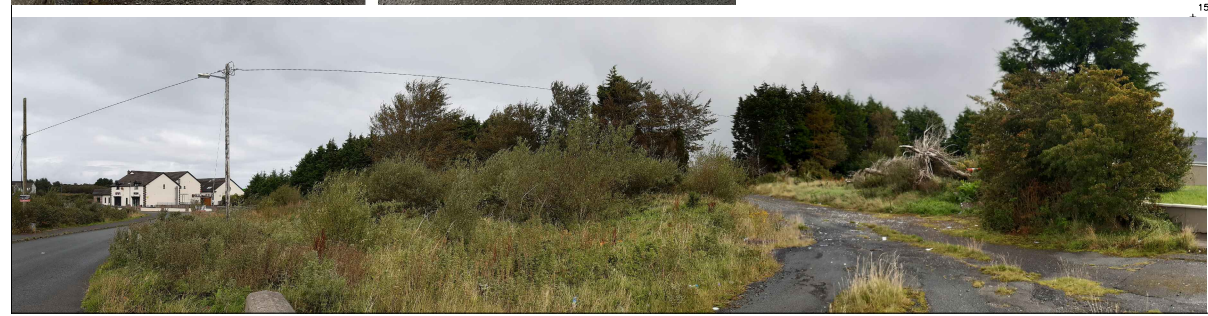

Site Notice B

Site Notice A

2 Storey
FFL=156.86
EL=161.94
RL=164.64

2 Storey
FFL=156.83
EL=161.92
RL=164.63

2 Storey
FFL=157.62
EL=161.72
RL=165.54

2 Storey
FFL=157.62
EL=161.72
RL=165.54

Shed
FFL=156.97
EL=159.97
RL=164.16

Two Storey
FFL=158.17
RL=166.27