






Eastings (X): 617447
 Northings (Y): 914027

MANHOLE SCHEDULE					
NUMBER	TYPE	COVER LEVEL	INVERT LEVEL	PIPE SIZE	NOTE / COVER TYPE
1	Storm	143.67	IL=140.87	225	Plastic Iron
2	Blocked	143.09	PI=142.37 IL=141.52	225	Plastic Open Concrete Ring
3	Foul	142.86	IL=140.25	225	Plastic Iron
4	Storm	140.81	IL=137.51	225	Plastic Iron
5	Foul	140.53	IL=137.40	225	Plastic Iron
6	Storm	138.48	Drop IL=138.83	225	Plastic Iron
7	Foul	138.46	IL=136.88	225	Plastic Iron
8	Foul	137.44	IL=136.07	225	Plastic Iron
9	Storm	136.79	PI=135.43 Pipe Size=135.16	225/300	Plast/Conc Iron
10	Foul	136.12	PI=134.22 IL=133.58	225	Plastic Iron
11	Storm	135.48	IL=133.53 PI=134.42	225	Plastic Iron
12	Storm	134.62	IL=133.98 PI=133.83 IL=132.57	225	Plastic Iron
13	Dry	134.31	IL=133.20 PI=133.12	225	Plastic Iron
14	Dry	133.35	IL=132.52	150	Plastic Iron
15	Foul	135.35	IL=133.97	300	Concrete Ring Iron

LOCATION OF ALL UNDERGROUND SERVICES ARE APPROXIMATE.

Site Notice

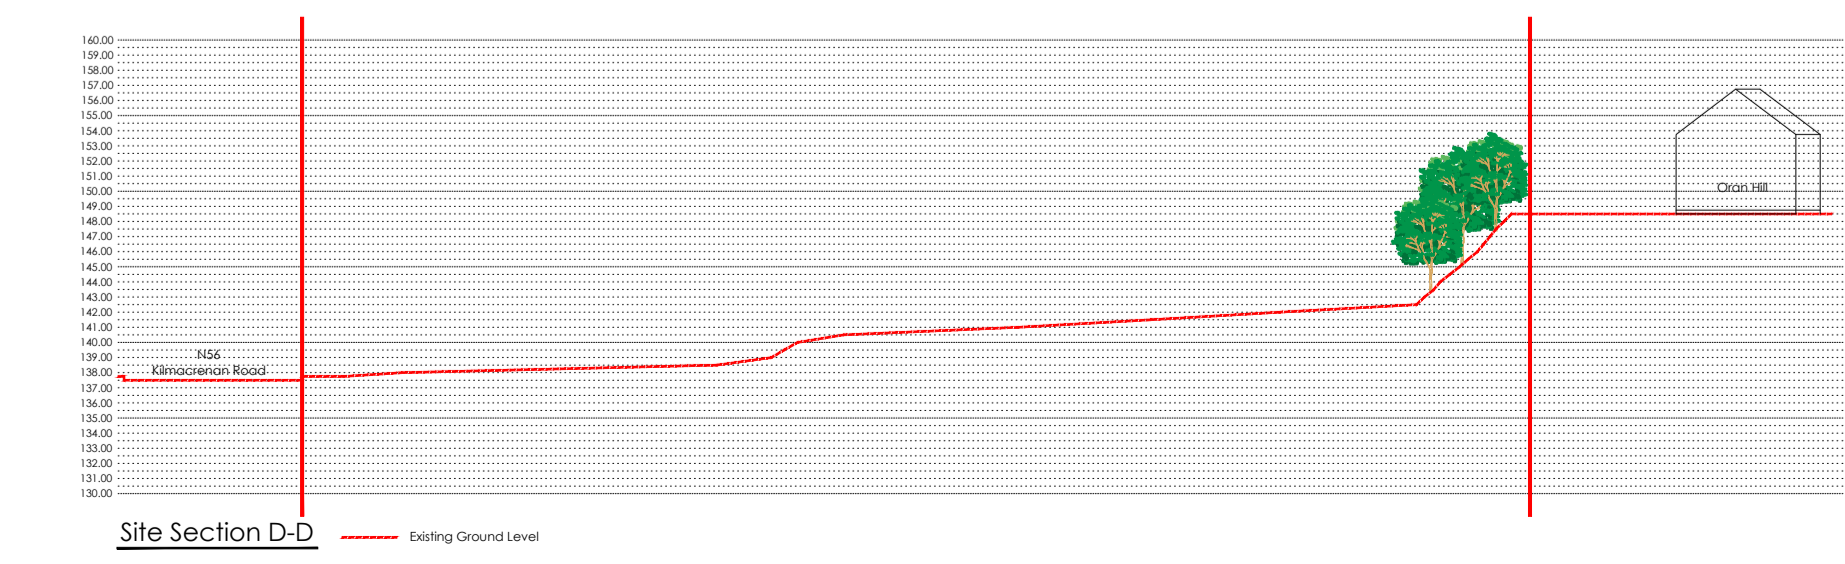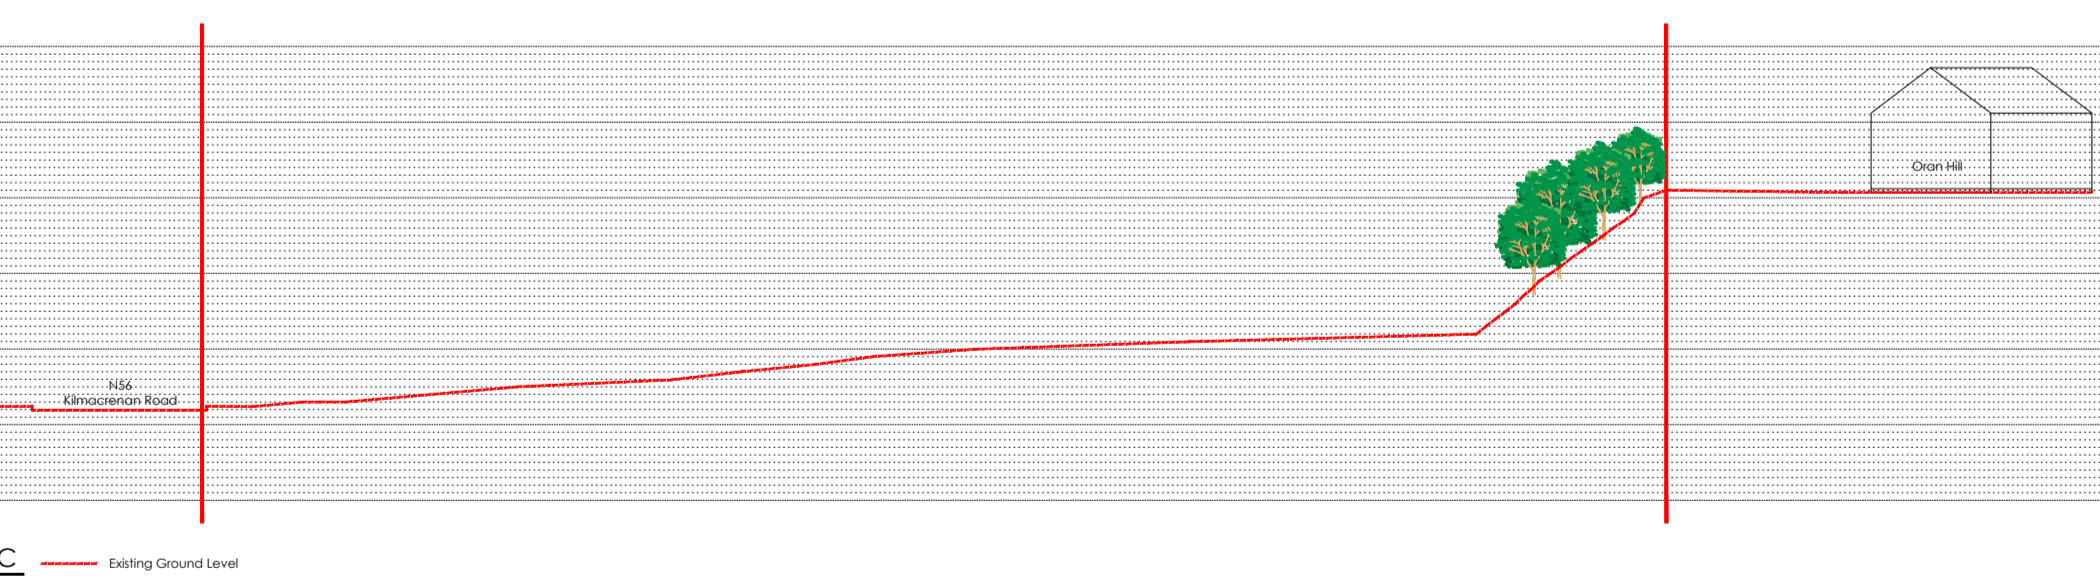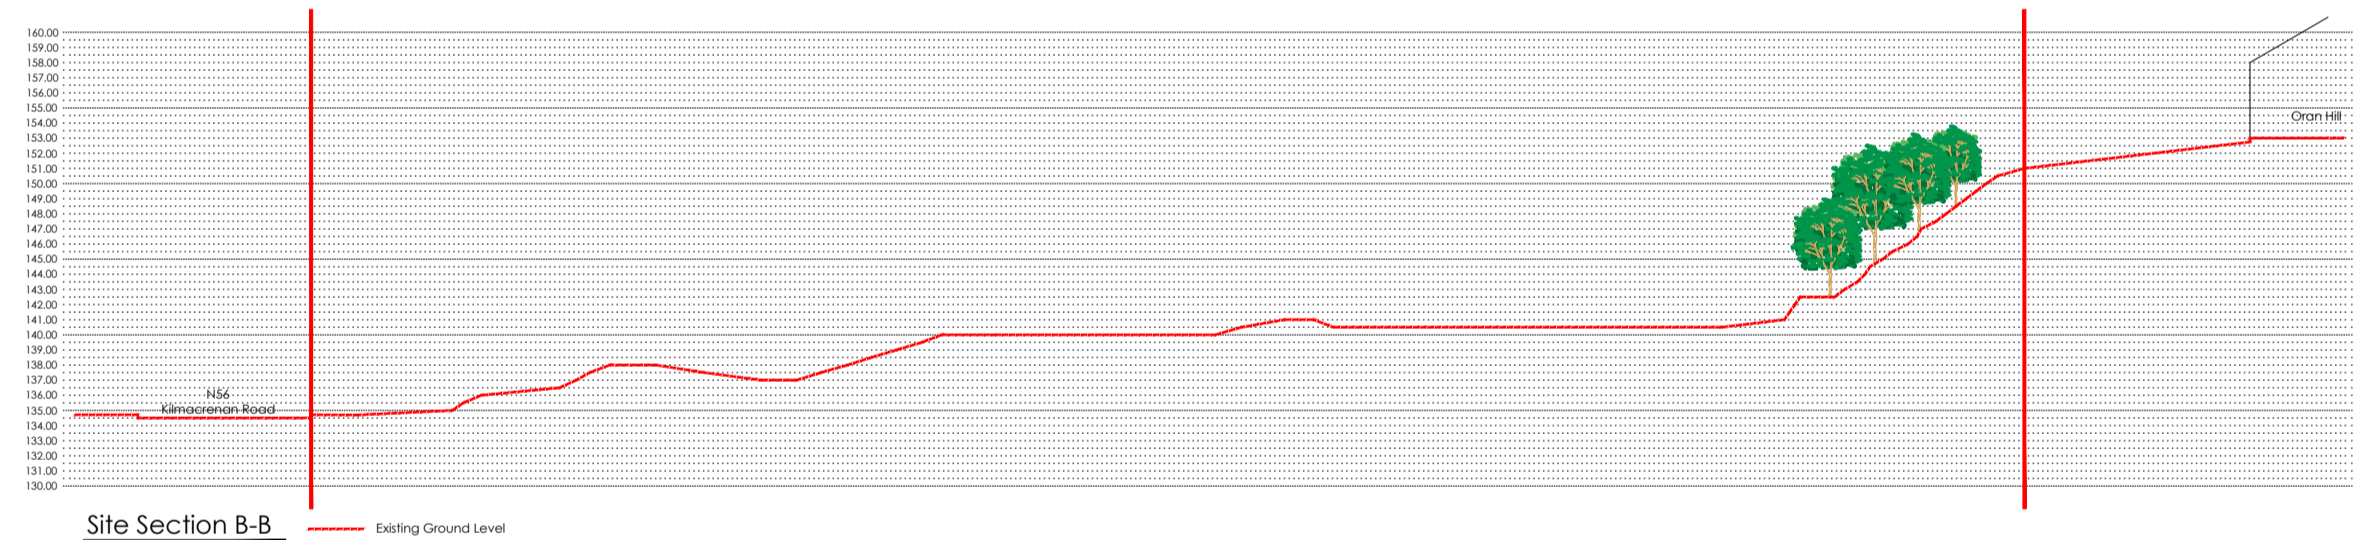

Revisions

x	xx/xx/xx	x
Rev:	Date:	Details:

Donegal County Council
 Architectural Services



DCC Tel: 074 91 53900 DCC Fax: 074 91 72812

PART 8 APPLICATION

Project:
 Kilmacrennan Road
 (Oran Hill)
 Ref: HCL 0318

Drawing Title:
 Existing Site Layout and
 Site Sections

Drawing No: P8-02

Date:	09.03.2021	Scale:	1:500 @ A1
Drawn by:	SD	Job No:	HCL 0318