


ELEVATION 5 1:100




- GENERAL MATERIAL INDEX:**
1. High Quality brickwork type 1 with flush joints and colour matched render
 2. High Quality brickwork 2 with flush joints and colour matched render
 3. Recessed brickwork panel to window opening
 4. Composite aluminium Clad windows
 5. Composite aluminium door with glazed and toughened vision panel with full brick reveal
 6. Double height Composite aluminium doors and panelling with full height glazed and toughened vision panel
 7. Composite aluminium clad windows with obscure glazing
 8. Juliet balconies with painted galvanised steel railings and handrail
 9. Balconies with painted galvanised steel railings and handrail
 10. Boundary and gated railings with painted galvanised steel railings and handrails
 11. Bin store with open louvred painted galvanised steel doors
 12. Brickwork sills
 13. Brickwork lintol
 14. Self coloured render
 15. Roof Tiles / Slates
 16. Aluminium rainwater gutter and downpipe
 17. Composite aluminium Clad roof-light windows

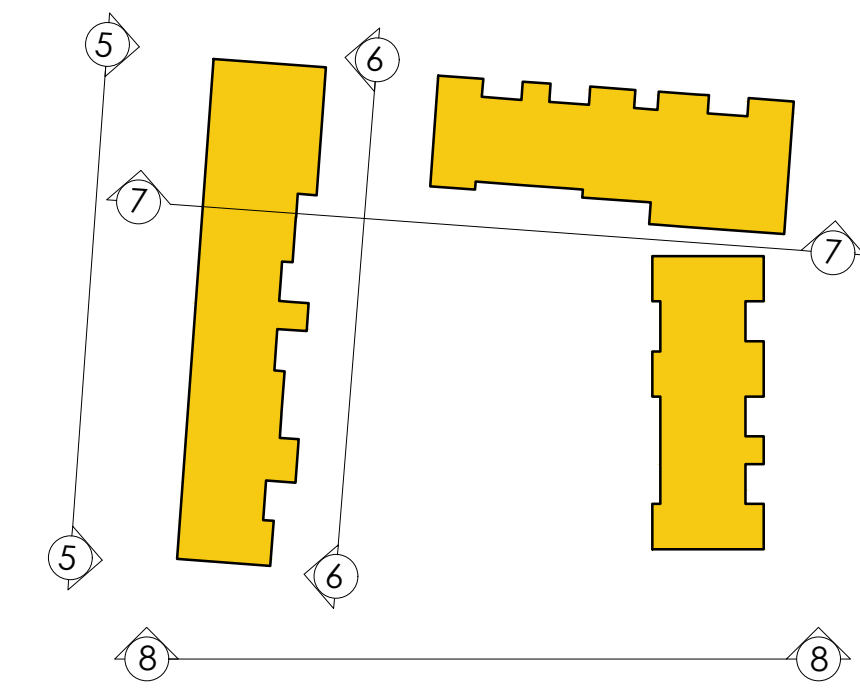

ELEVATION 6 1:100



ELEVATION 7 1:100

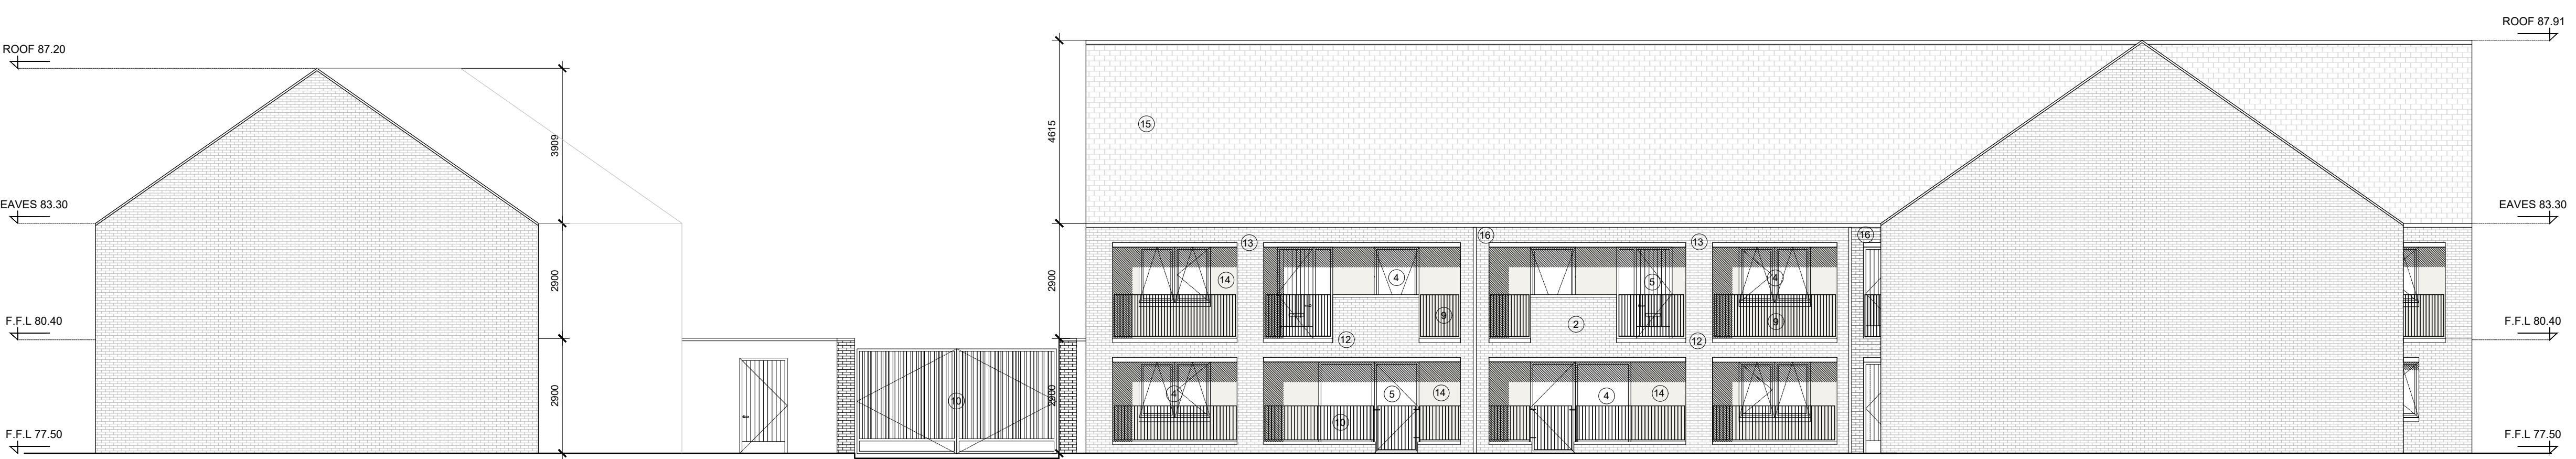

ELEVATION 8 1:100

Revisions

Rev:	Date:	Details:

Donegal County Council
Architectural Services



DCC Tel: 074 91 53900 | DCC Fax: 074 91 72812

PLANNING

Project:
Housing for Elderly
Trusk Road
Ballybofey
Co. Donegal

Drawing Title:
Proposed Elevations + Sections

Drawing No: P8 - 07

Date: 12.03.2020	Scale: 1:100 @ A1
Drawn by: E. Harley	Job No: HCS 0117