
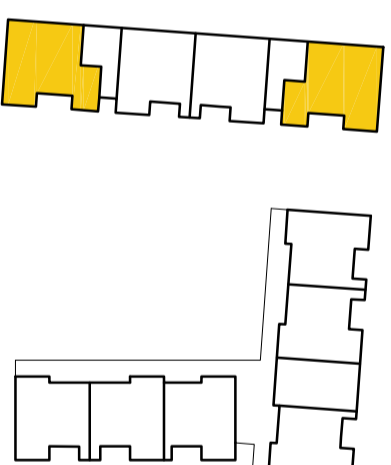
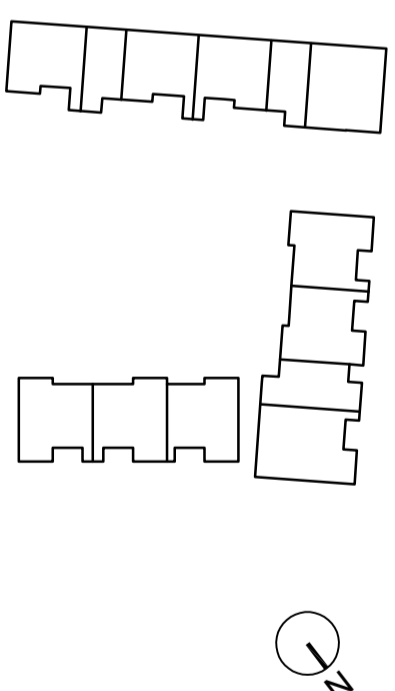


UNIT TYPE 3

3B / 5P

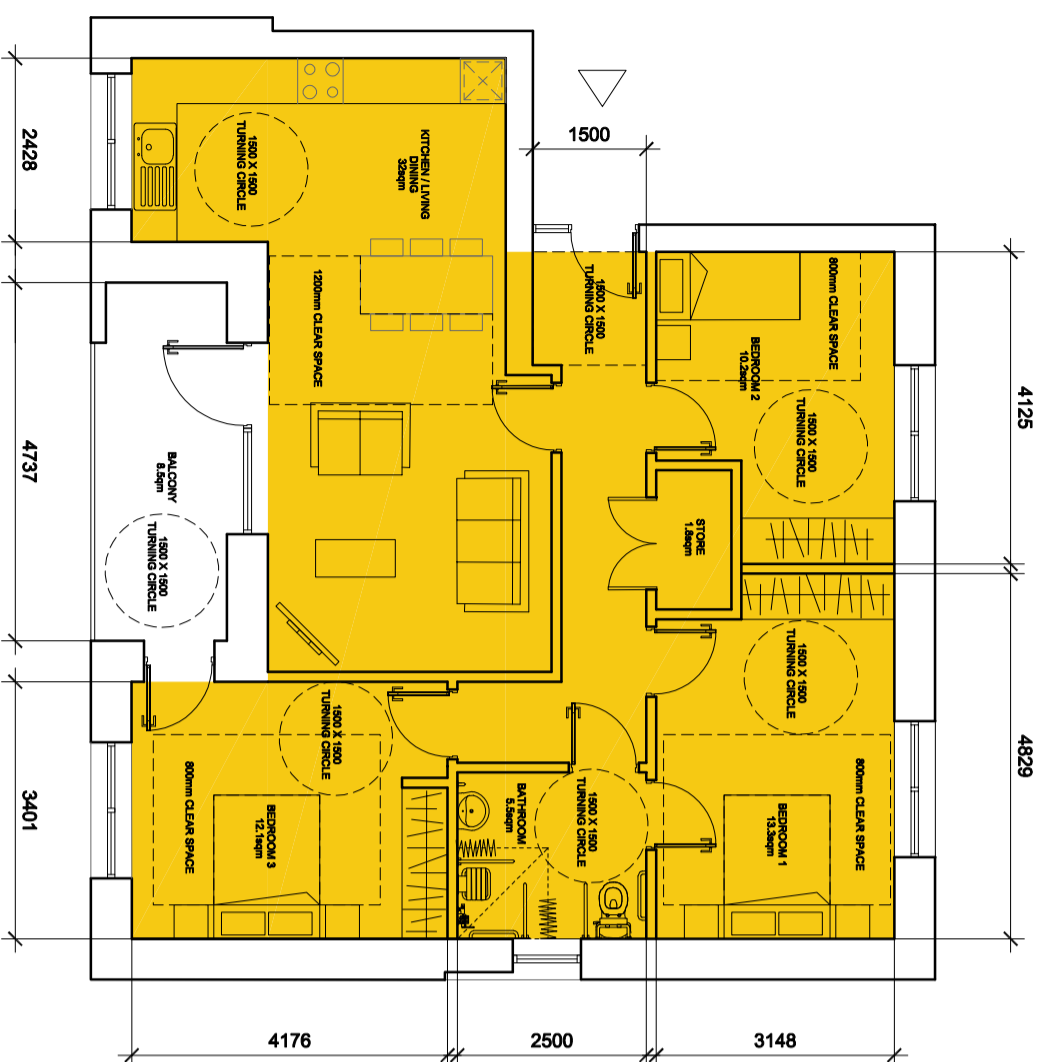

	DCC	DoHPLG
NO. OF BEDROOMS	3	
NO. OF BEDSPACES	5	
KITCHEN, LIVING + DINING	32 sqm	34 sqm
BEDROOM NO. 1	13.3 sqm	13 sqm
BEDROOM NO. 2	10.2 sqm	11.4 sqm
BEDROOM NO. 3	12.1 sqm	11.4 sqm
BATHROOM	5.5 sqm	
PRIVATE AMENITY SPACE	8.5 sqm	9 sqm
PRIVATE STORAGE	1.8 sqm	9 sqm
SHARED COMMUNAL STORAGE / 2 UNITS	8.7 sqm	
NETT INTERNAL FLOOR AREA	94 sqm	90 sqm

Revisions

Rev:	Date:	Details:

Donegal County Council
Architectural Services



DCC Tel: 074 91 53900 DCC Fax: 074 91 72812

PLANNING

Project:
Housing for Elderly,
Trusk Road,
Ballybofey
Co. Donegal

Drawing Title:
HOUSING TYPOLOGIES - TYPE 3

Drawing No: P8 - 11

Date: 12.03.2020 Scale: 1:100 @ A3
Drawn by: E.Harley Job No: HCS 0117