

Site Layout Scale 1:1000


OS Map Ref: DL 0119 & 0119D
ITM Coordinates X:605476 Y:931480



ARCHITECTS OFFICE
HOUSING, CORPORATE & CULTURAL SERVICES
THREE RIVERS CENTRE, LIFFORD, CO. DONEGAL
TEL. (074)91 53900 - FAX. (074)91 72812
WEB. www.donegalcoco.ie
EMAIL. info@donegalcoco.ie

NOTES

Site outlined in Red

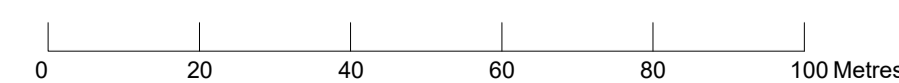

REVISION	DATE	DESCRIPTION	BY
-	-	-	-
-	-	-	-
-	-	-	-
-	-	-	-
-	-	-	-
-	-	-	-
-	-	-	-
-	-	-	-
-	-	-	-

DRAWING
Site Location Map

SCALE 1:1000@A1 DRAWN NMG CHECKED NMG DATE Jan 2023

PROJECT NO. HCG 0422 DRAWING NO. P8-01 REVISION -

Do not scale this drawing. All dimensions in millimetres. Written dimensions to be checked on site. Electronic issue to be confirmed by paper copy only.

PROJECT NAME & LOCATION
**Masiness,
Creeslough
Co. Donegal**

DRAWING STATUS
Part 8 Application

