



Site Section B-B

Existing Ground Levels - - - - -  
 Proposed Ground Levels —————  
 Application Boundary —————

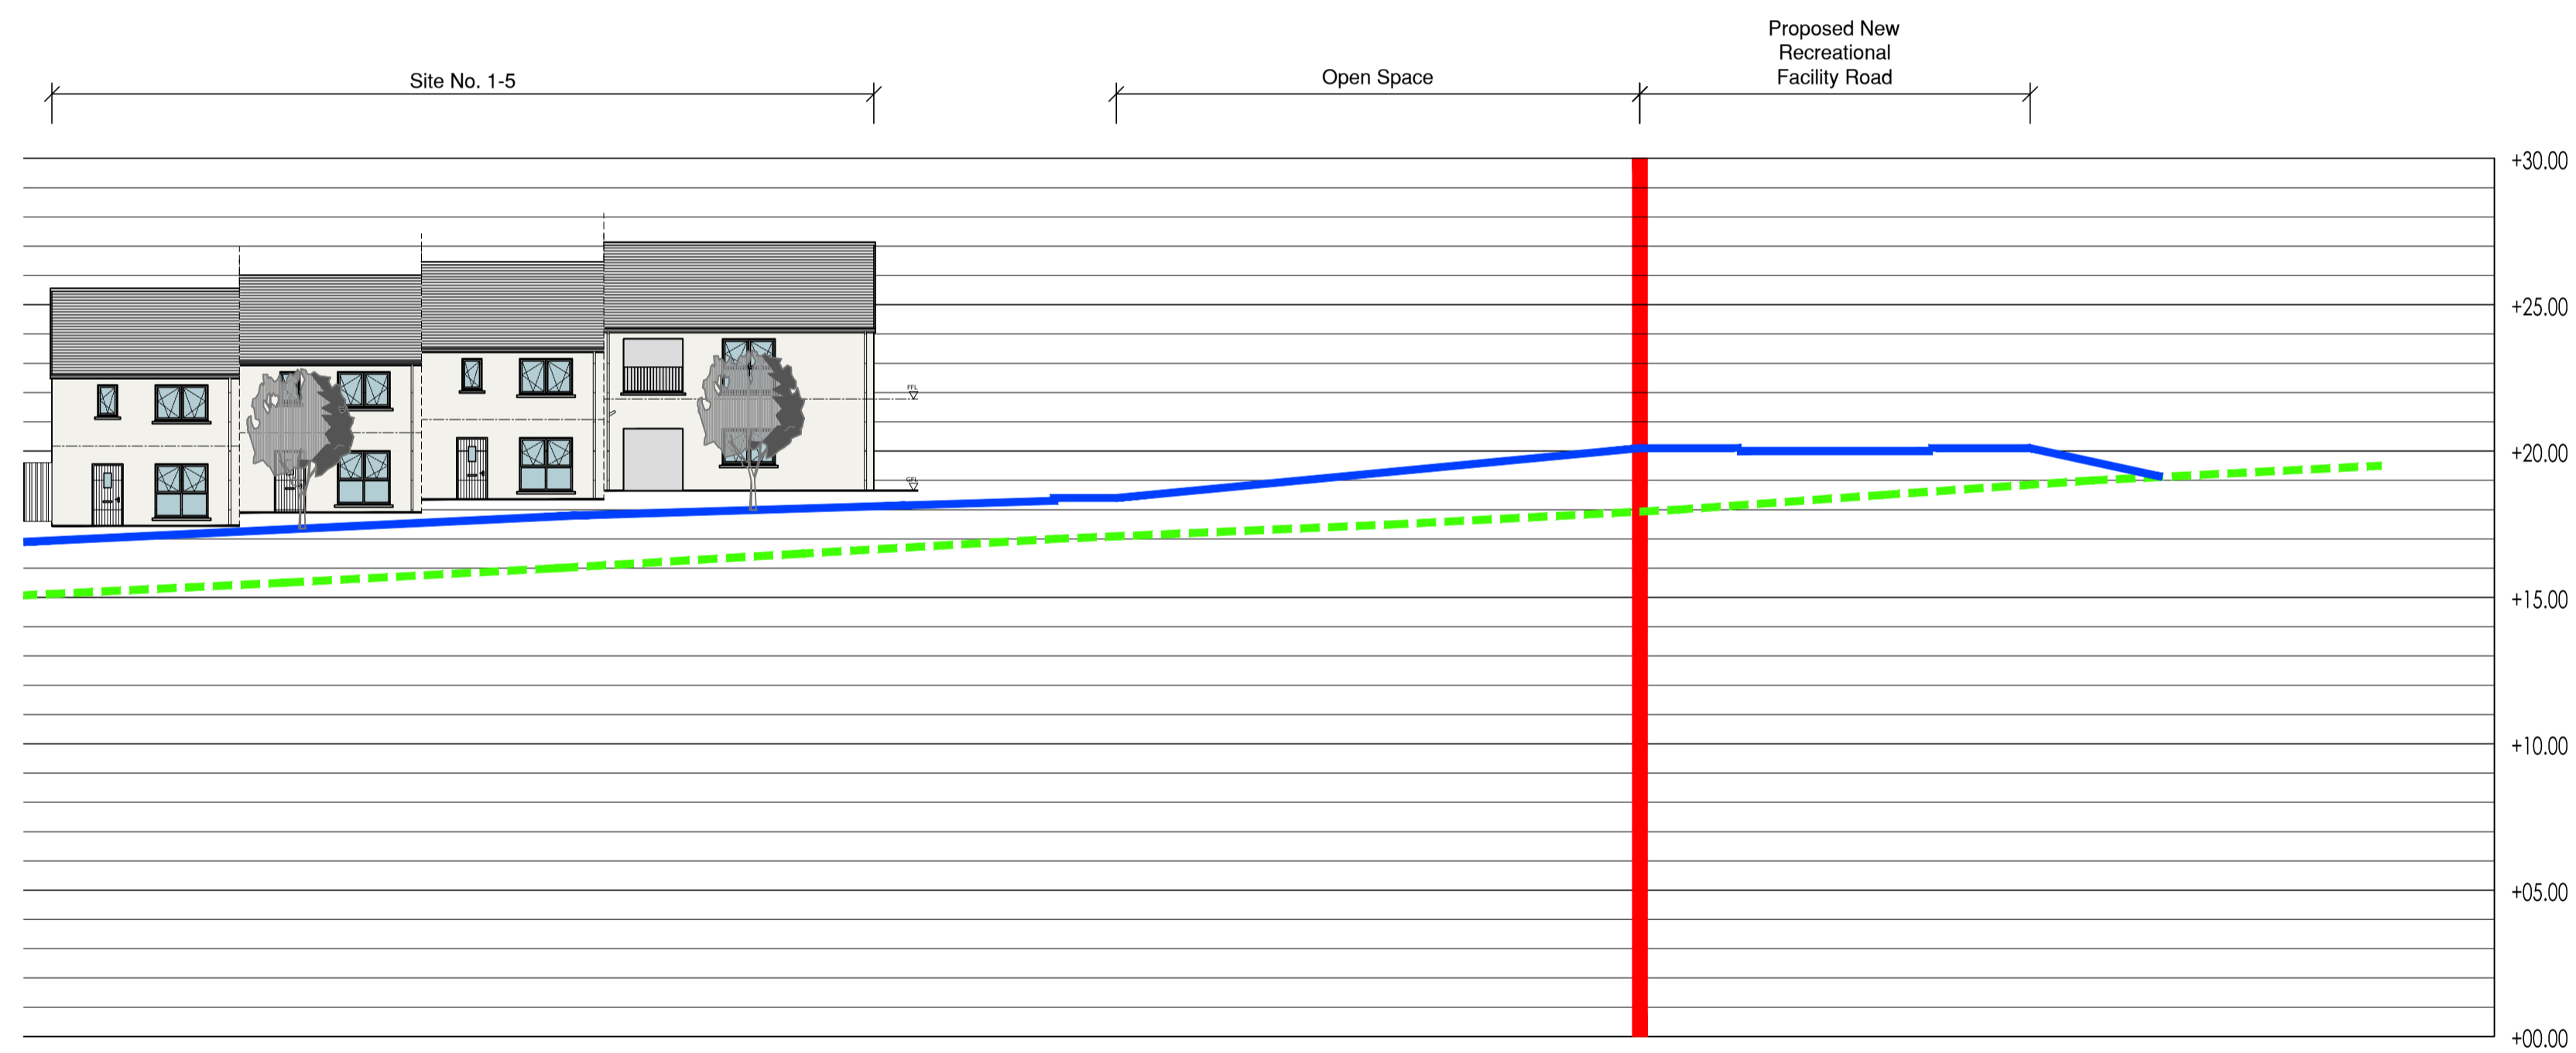

Site Section B-B Cont'd

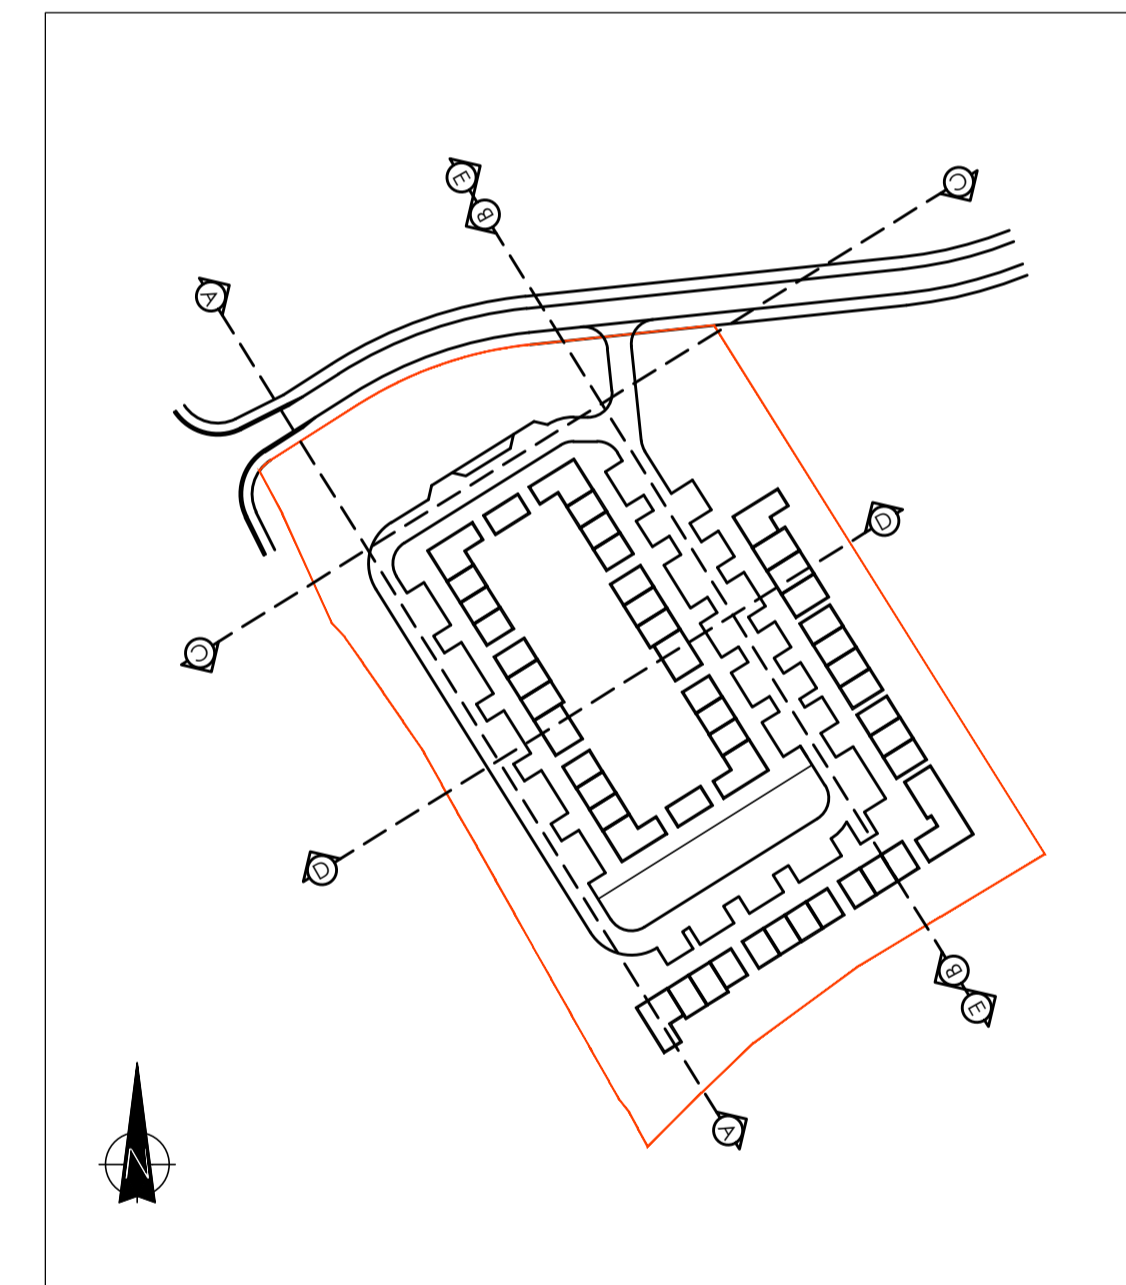

Keyplan - N.T.S

REVISION	DATE	DESCRIPTION	BY
-	-	-	-
-	-	-	-
-	-	-	-
-	-	-	-
-	-	-	-
-	-	-	-
-	-	-	-