


SHED DIMENSIONS
SCALE 1:50



SHED LOCATION
SCALE 1:500

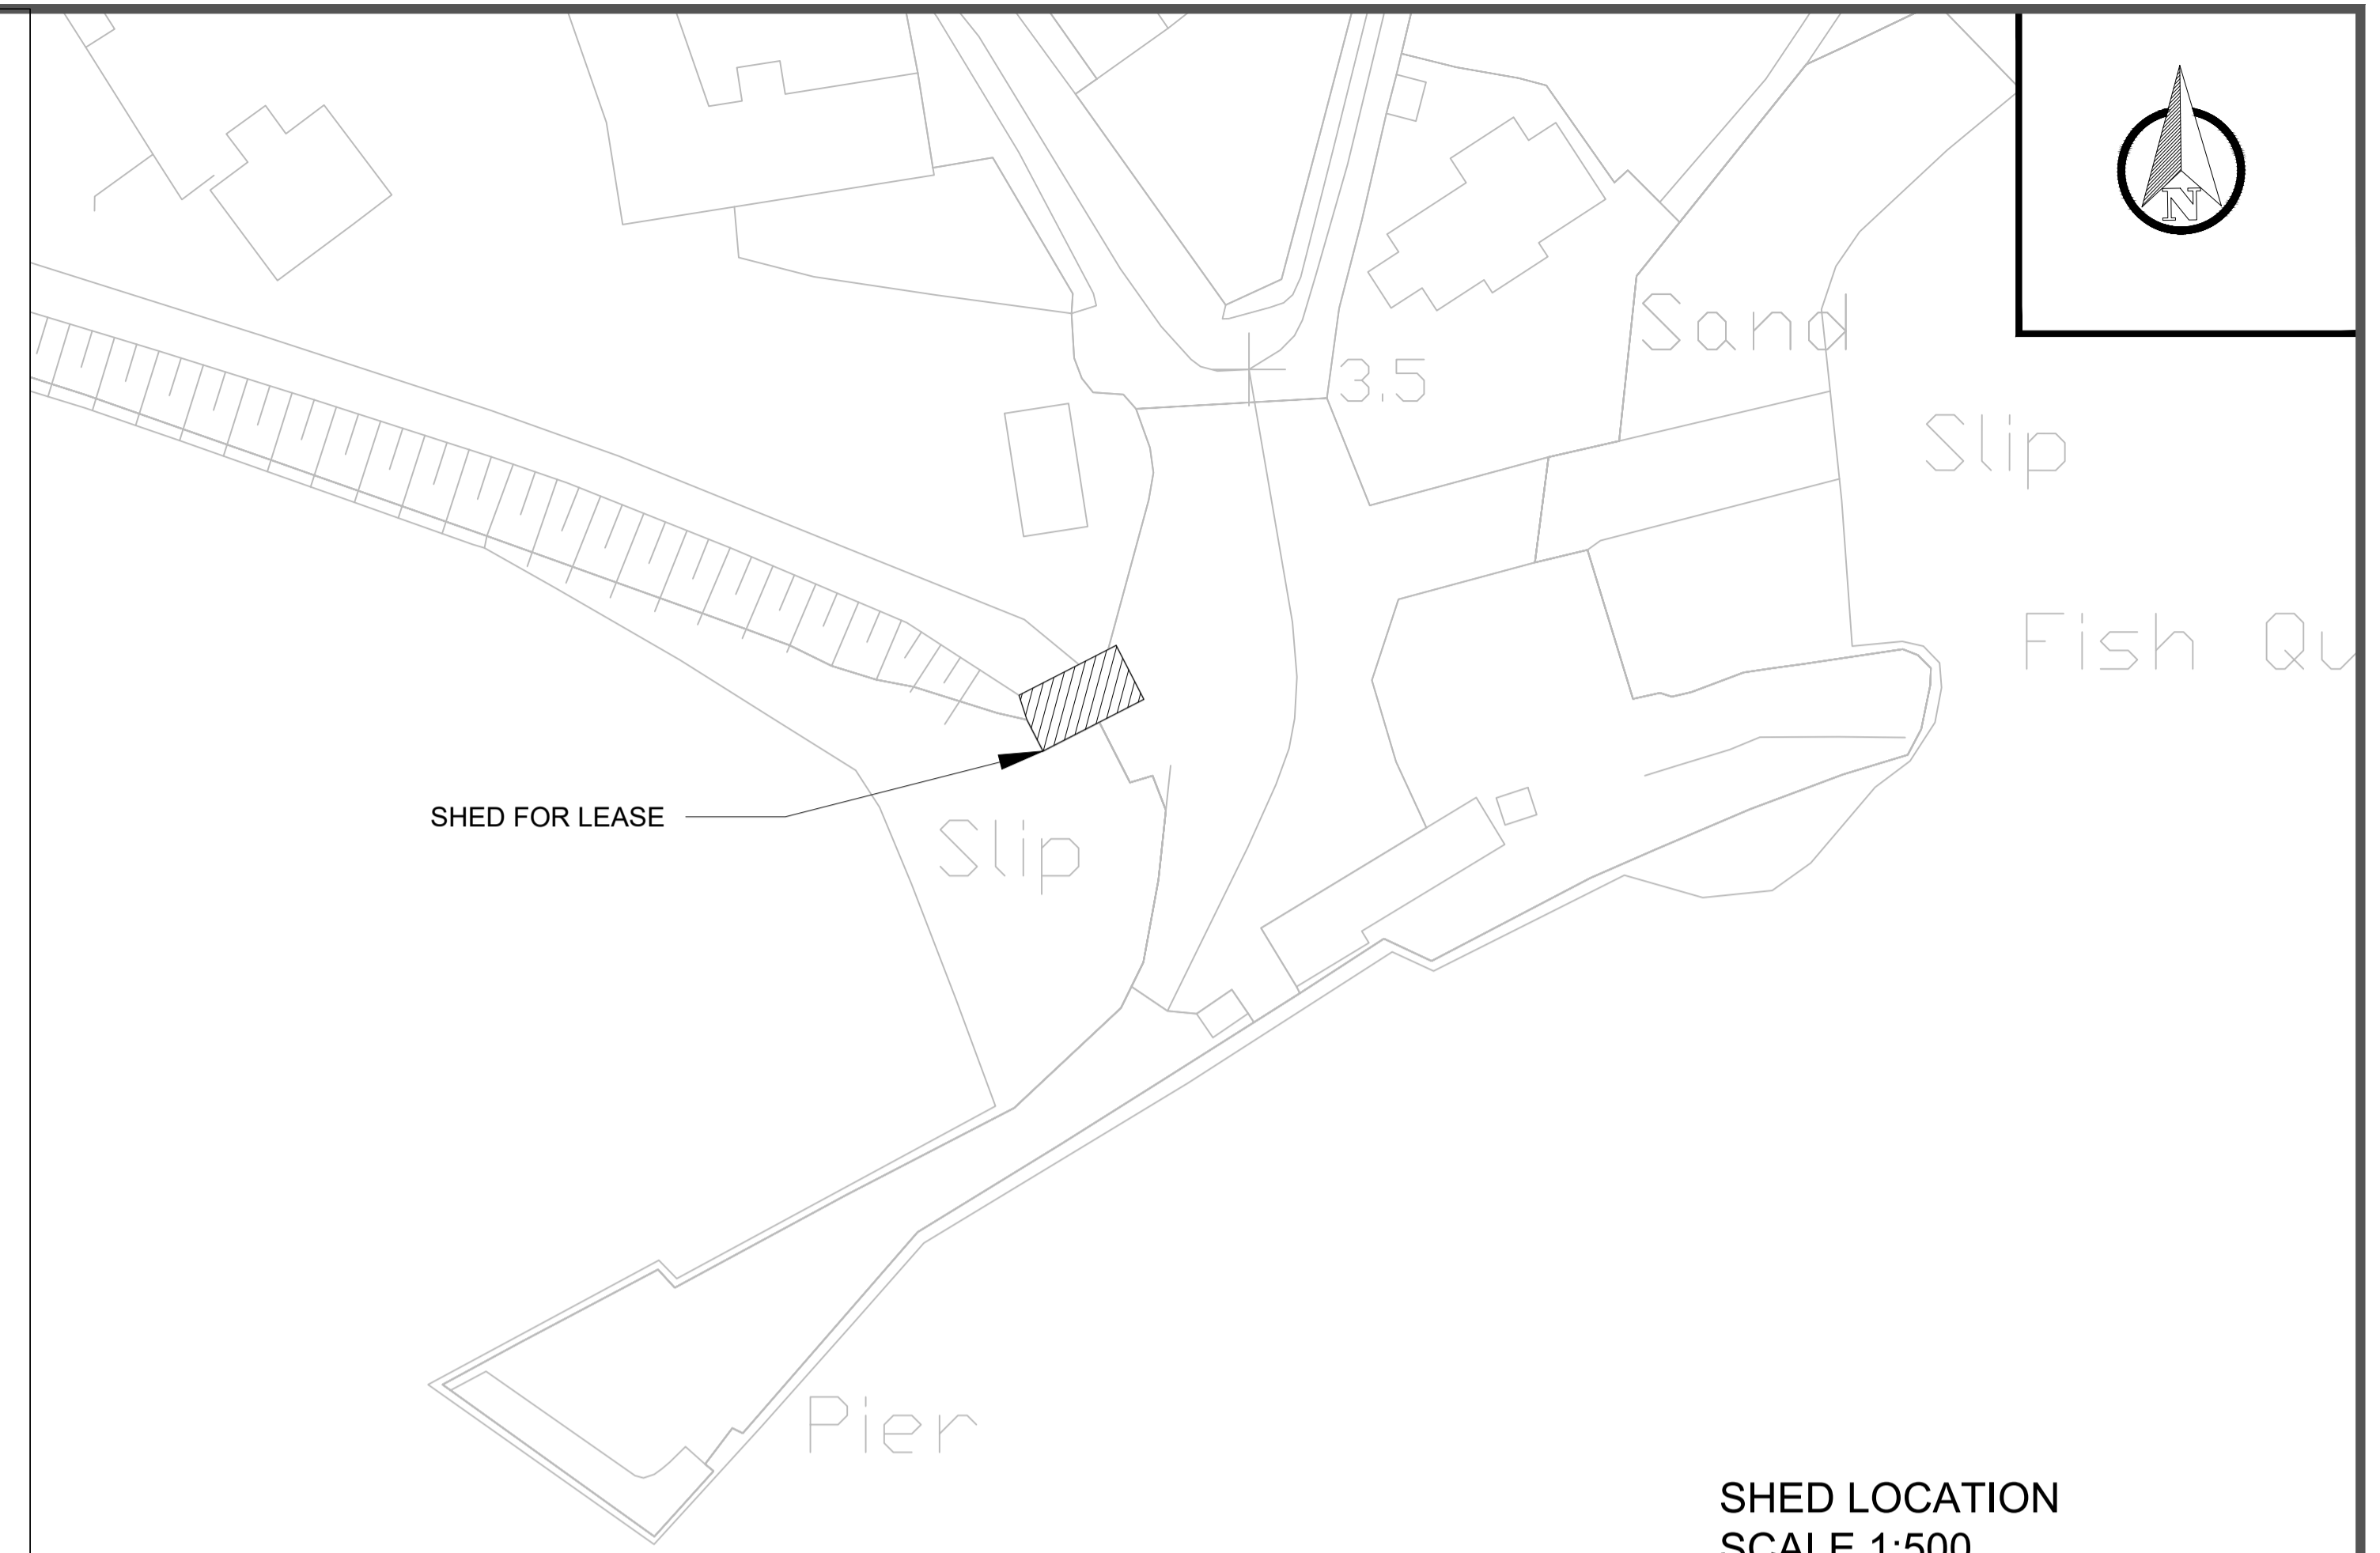

Comhairle Chontae Dhún na nGall
Donegal County Council
Roads & Transportation Services
Tel: (074) 9172222 Fax: (074) 9141793 www.donegal.ie
J. McLaughlin Director of Roads & Transportation



Rev	By	Date	Description

Purpose of Drawings		
<input type="checkbox"/> Information	<input type="checkbox"/> CPO	<input type="checkbox"/> Land Reg
<input type="checkbox"/> Part 8	<input checked="" type="checkbox"/> Safety Design	<input type="checkbox"/> Construction
<input type="checkbox"/> Tender Issue	<input type="checkbox"/> Acc Works	<input type="checkbox"/> Other
Prepared: RH	Date: Jan 2022	
Checked: CS	Date: Jan 2022	
Approved: CM	Date: Jan 2022	

Horizontal Scales: As Shown @ A1
Vertical Scale: N/A
File no: MP- SL

Project: Moville Pier - Shed Lease
Location: Moville Pier, Moville
Dwg Title: Shed Dimensions and Location

Rev: - - -
Drawing no.:
MPSL-001