
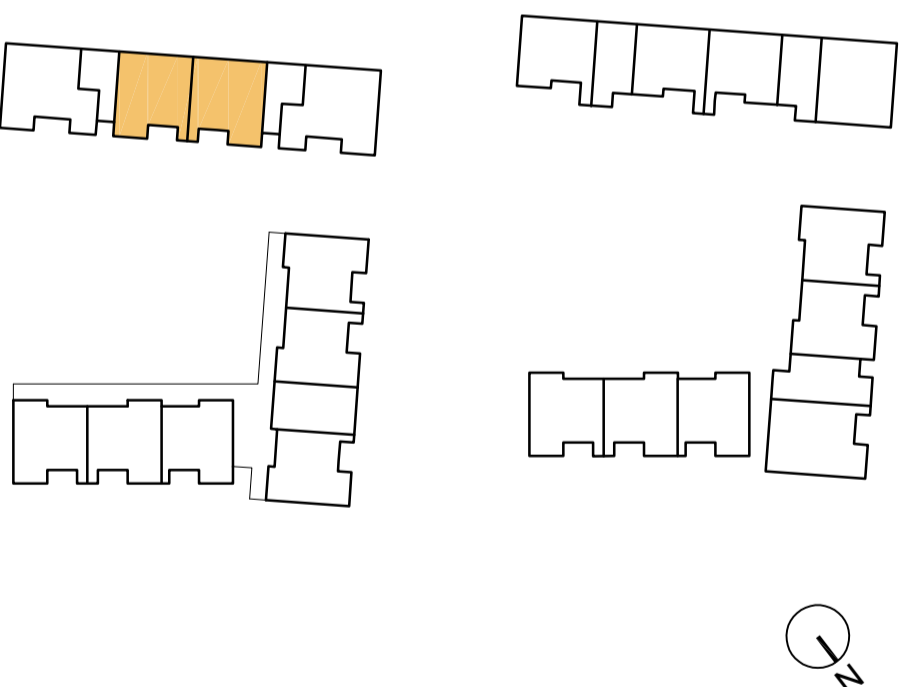


UNIT TYPE 4

2B / 4P

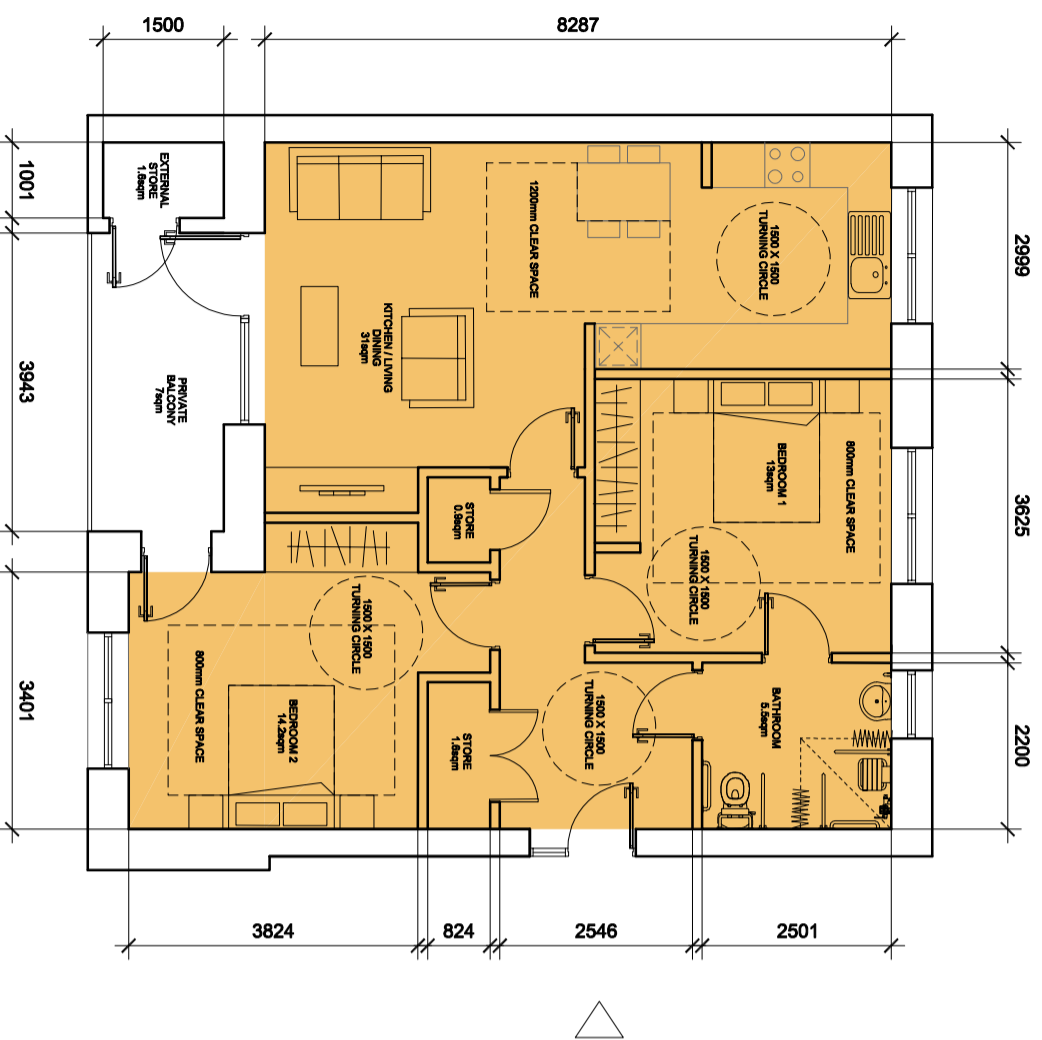

	DCC	DoHPLG
NO. OF BEDROOMS	2	
NO. OF BEDSPACES	4	
KITCHEN, LIVING + DINING	31 sqm	30 sqm
BEDROOM NO. 1	13 sqm	13 sqm
BEDROOM NO. 2	14.2 sqm	11.4 sqm
BATHROOM	5.5 sqm	
PRIVATE AMENITY SPACE	7 sqm	7 sqm
PRIVATE STORAGE	4.1 sqm	6 sqm
SHARED COMMUNAL STORAGE	8.7 sqm	
NETT INTERNAL FLOOR AREA	81 sqm	73 sqm

Revisions

Rev:	Date:	Details:

Donegal County Council
Architectural Services



DCC Tel: 074 91 53900 DCC Fax: 074 91 72812

PLANNING

Project:
Housing for Elderly,
Trusk Road,
Ballybofey
Co. Donegal

Drawing Title:
HOUSING TYPOLOGIES - TYPE 4

Drawing No: P8 - 12

Date: 12.03.2020 Scale: 1:100 @ A3
Drawn by: E.Harley Job No: HCS 0117