


Site Section E-E

Existing Ground Levels - - - - -
 Proposed Ground Levels —————
 Application Boundary —————

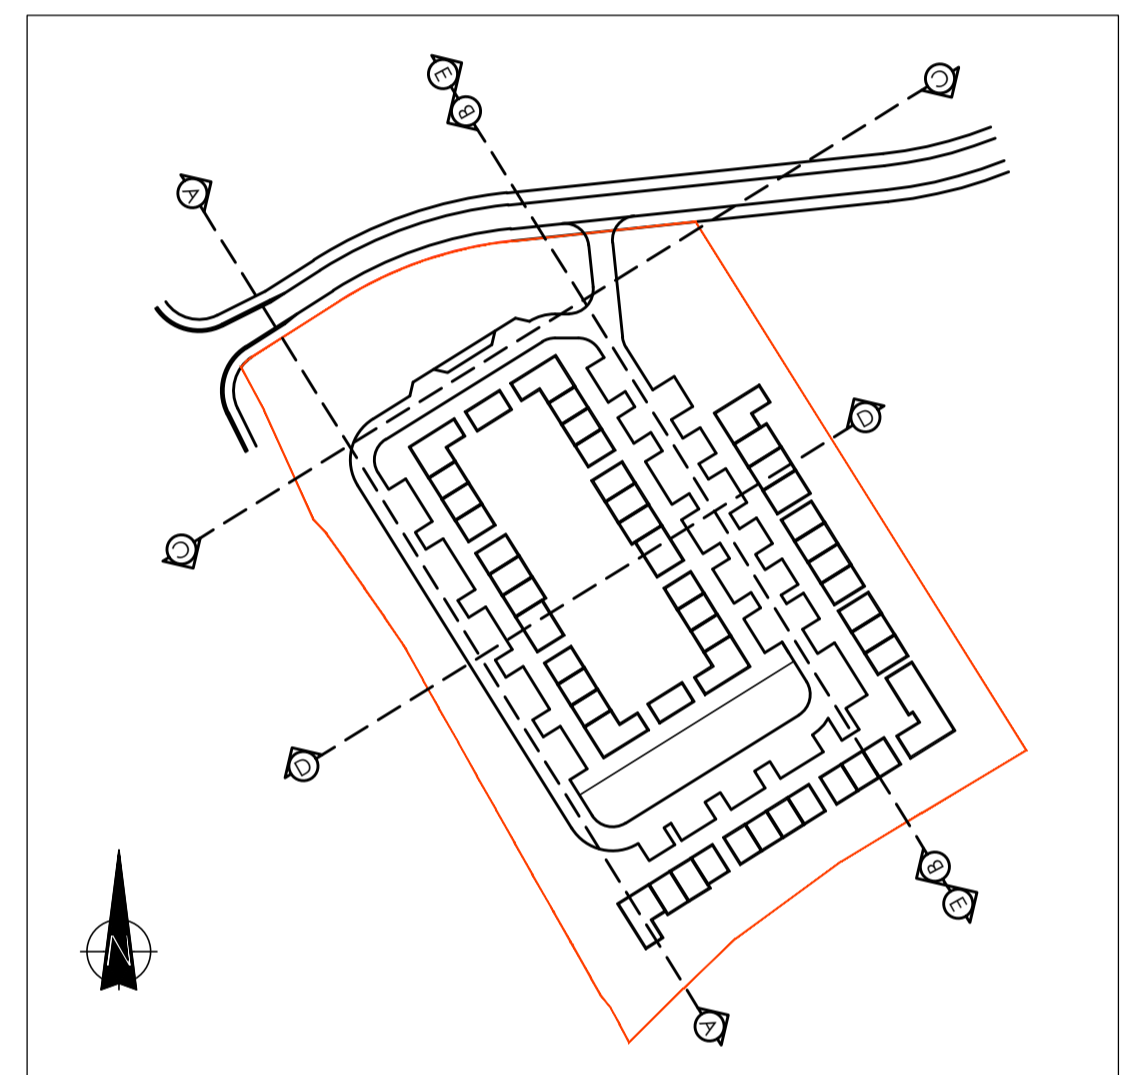

Keyplan - N.T.S



Site Section E-E Cont'd

Existing Ground Levels - - - - -
 Proposed Ground Levels —————
 Application Boundary —————

NOTES

REVISION	DATE	DESCRIPTION	BY
-	-	-	-
-	-	-	-
-	-	-	-
-	-	-	-
-	-	-	-
-	-	-	-
-	-	-	-

REVISION	DATE	DESCRIPTION	BY
-	-	-	-
-	-	-	-
-	-	-	-
-	-	-	-
-	-	-	-
-	-	-	-
-	-	-	-

DRAWING			
Proposed Site Sections E-E.			
SCALE 1:200 @A1	DRAWN DMG	CHECKED -	DATE Dec '23
PROJECT NO.	DRAWING NO.	REVISION	
HCS 0322	P005-A	-	

PROJECT NAME & LOCATION	
Social Housing Dev. at Lifford Common, Lifford, Co. Donegal	
DRAWING STATUS	
Part 8 Planning App.	