



Site Section A-A

Existing Ground Levels - - - -  
 Proposed Ground Levels ————  
 Application Boundary ————

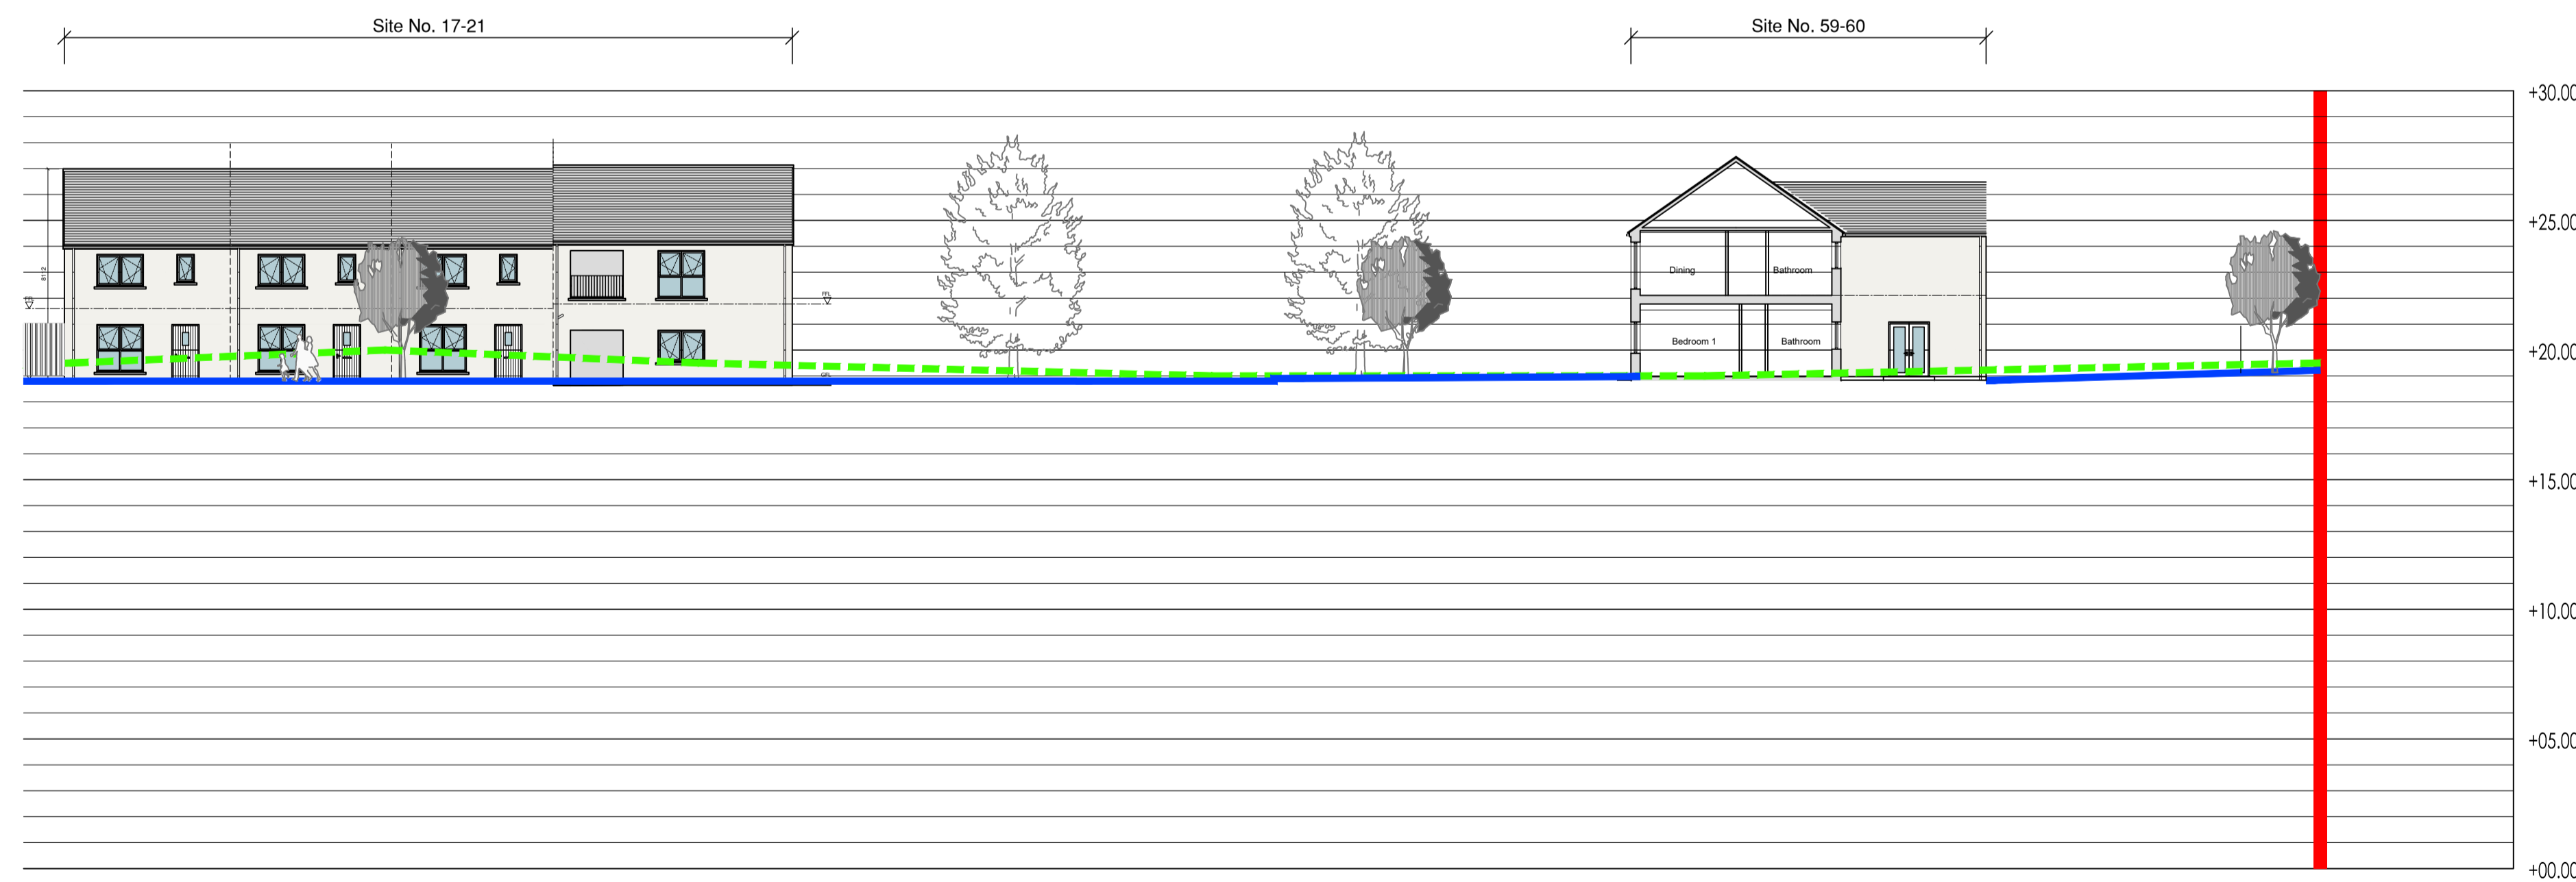

Site Section A-A Cont'd

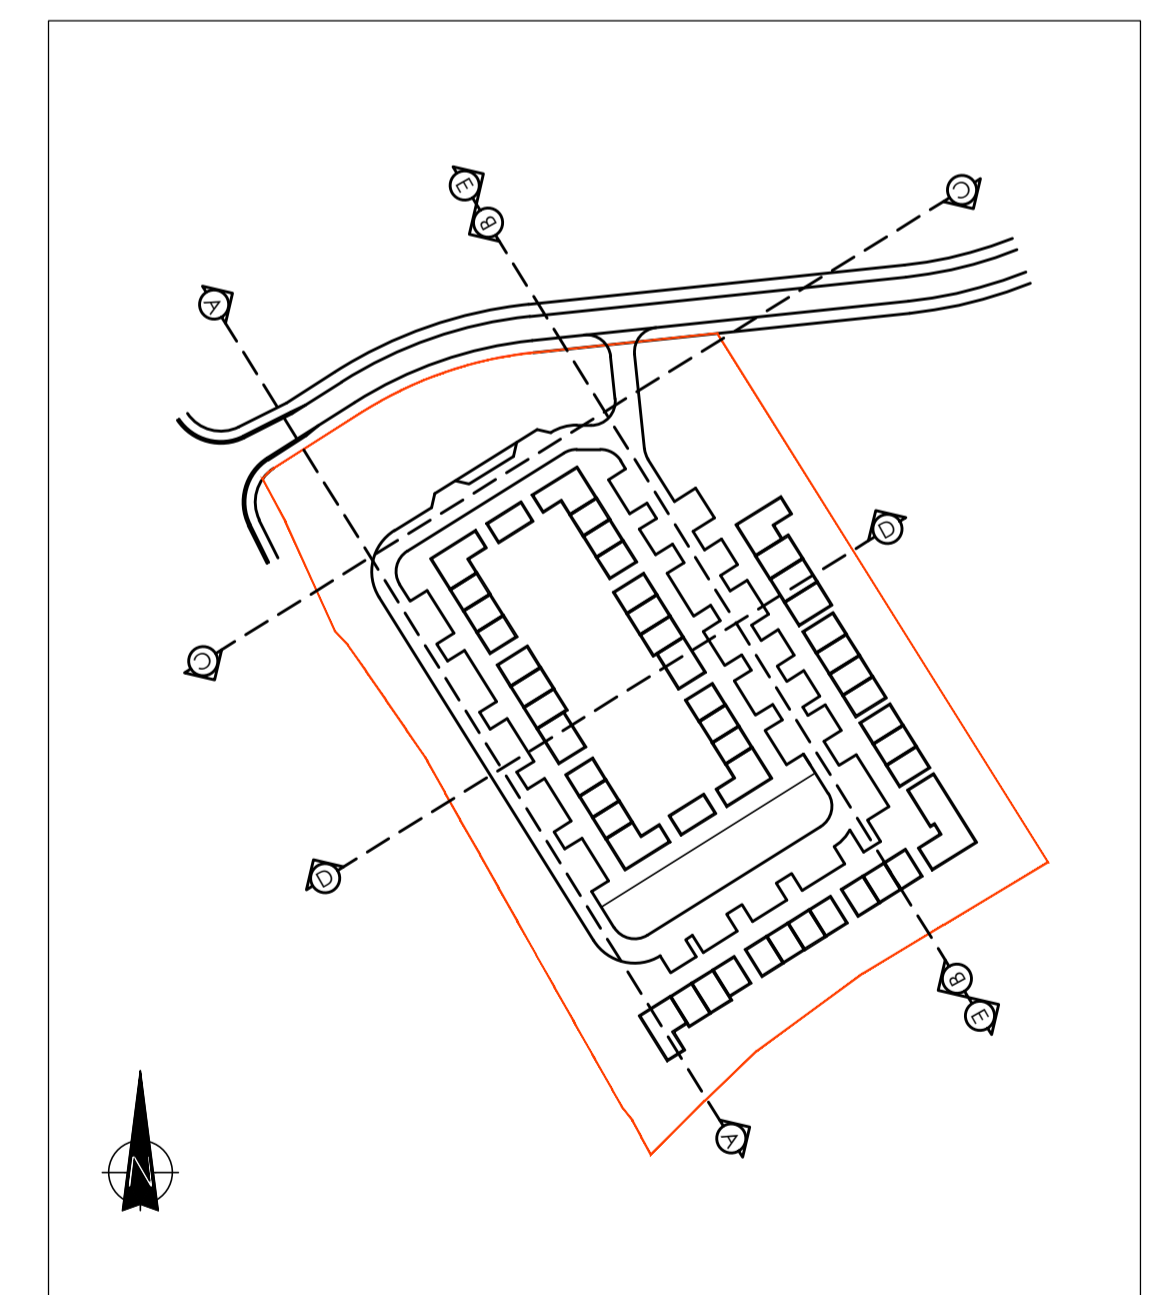

Keyplan - N.T.S

REVISION	DATE	DESCRIPTION	BY
-	-	-	-
-	-	-	-
-	-	-	-
-	-	-	-
-	-	-	-
-	-	-	-
-	-	-	-