

**Central Lane Site Location Map**

1 : 1000



CENTRAL LANE AERIAL IMAGE - 01




CENTRAL LANE AERIAL IMAGE - 02



CENTRAL LANE AERIAL IMAGE - 03



CENTRAL LANE ATLANTIC WAY ENTRANCE

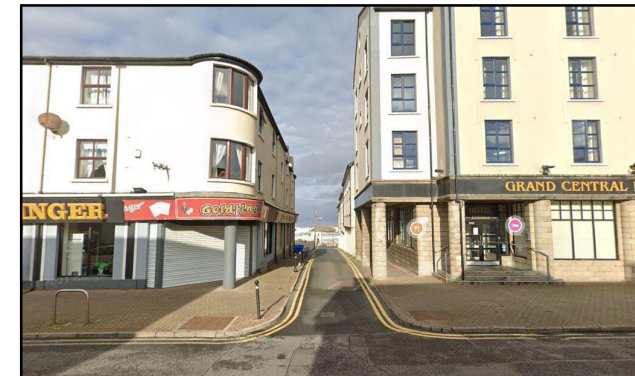

CENTRAL LANE MAIN STREET ENTRANCE



**Status Key**

SL	Survey
SK	Sketch Design
INFO	Information
PL	Planning Part - 8
DD	Detailed Design
FSC	Fire Safety Cert.
DAC	Dis. Acc. Cert
T	Tender
C	Construction
CPO	CPO
SF	Safety File
O	Other

Rev: Date: Description: Issued by:


Project Title:  
Bundoran Town Enhancement,  
Bundoran, Co. Donegal

Location:  
Bundoran, Co. Donegal

Drawing Title:  
Site Location Map & Images

Scale: 1 : 1000 @A3  
Drawn By: John Kelly

Checked By: Checker  
Approved By: Approver

First Issue Date: Mar 2023  
Status: PL

Drawing No. PL.003  
Revision:

Project No. 22-20