




Proposed Meehan's Lane Layout - 1
1 : 100

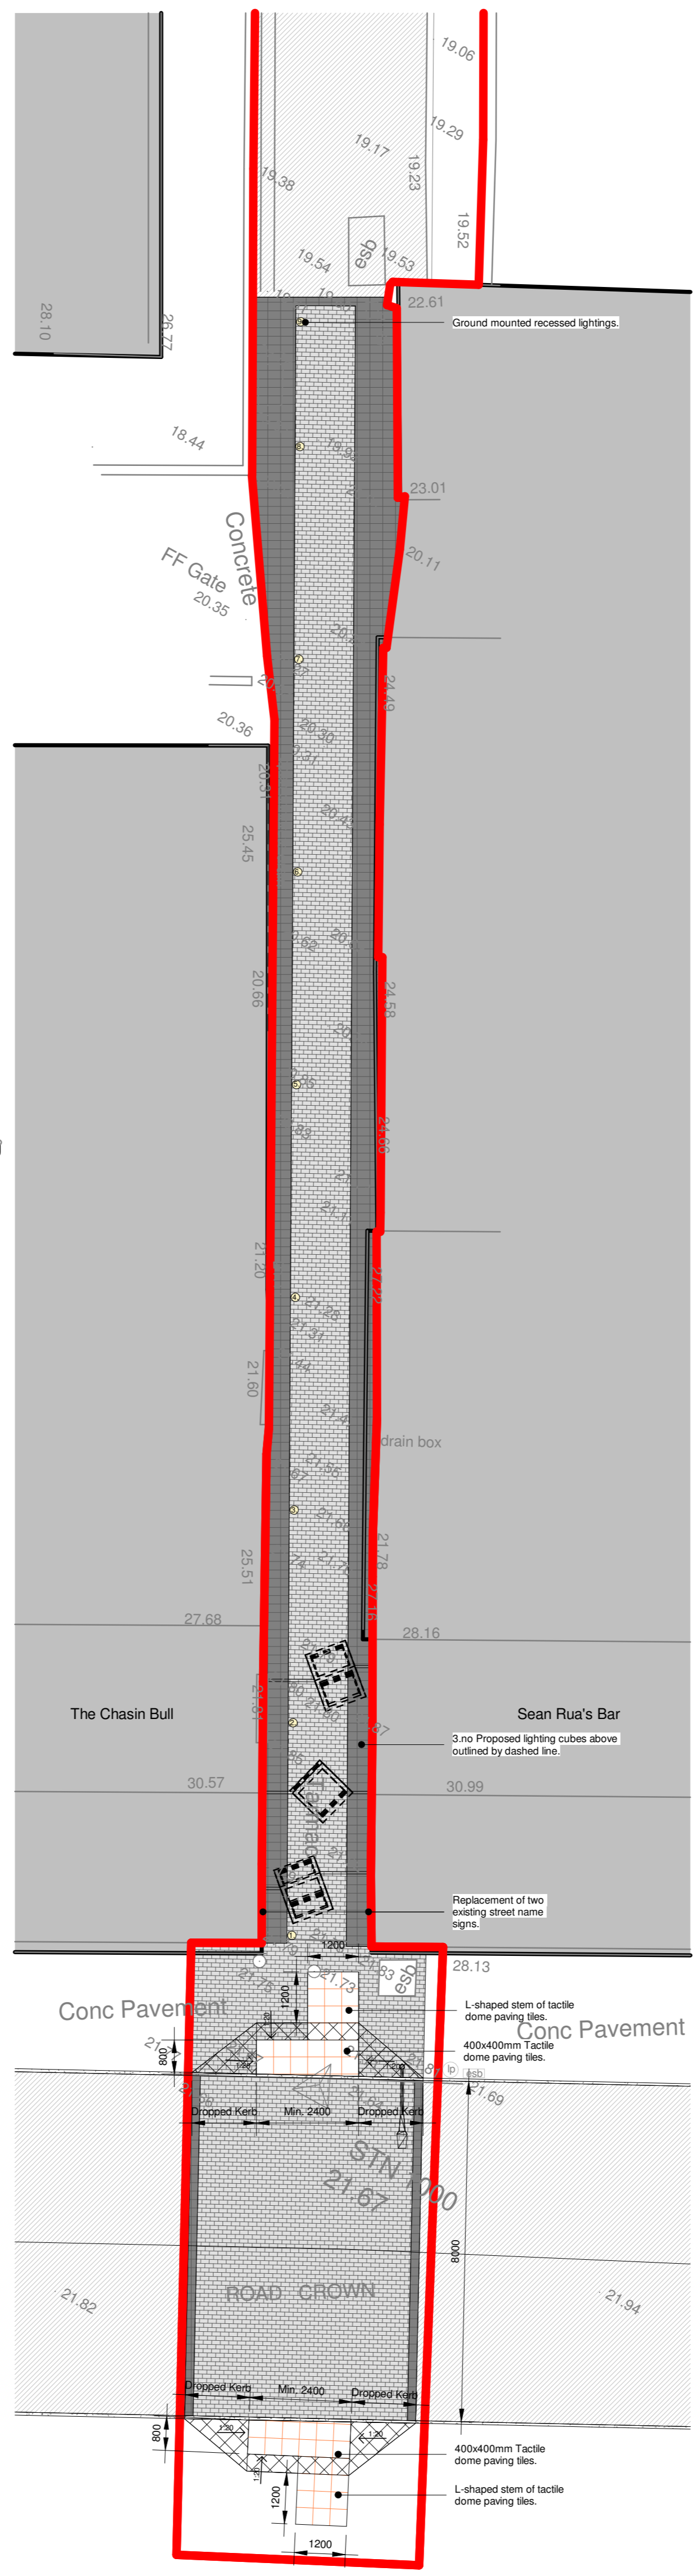

Proposed Meehan's Lane Layout - 2
1 : 100

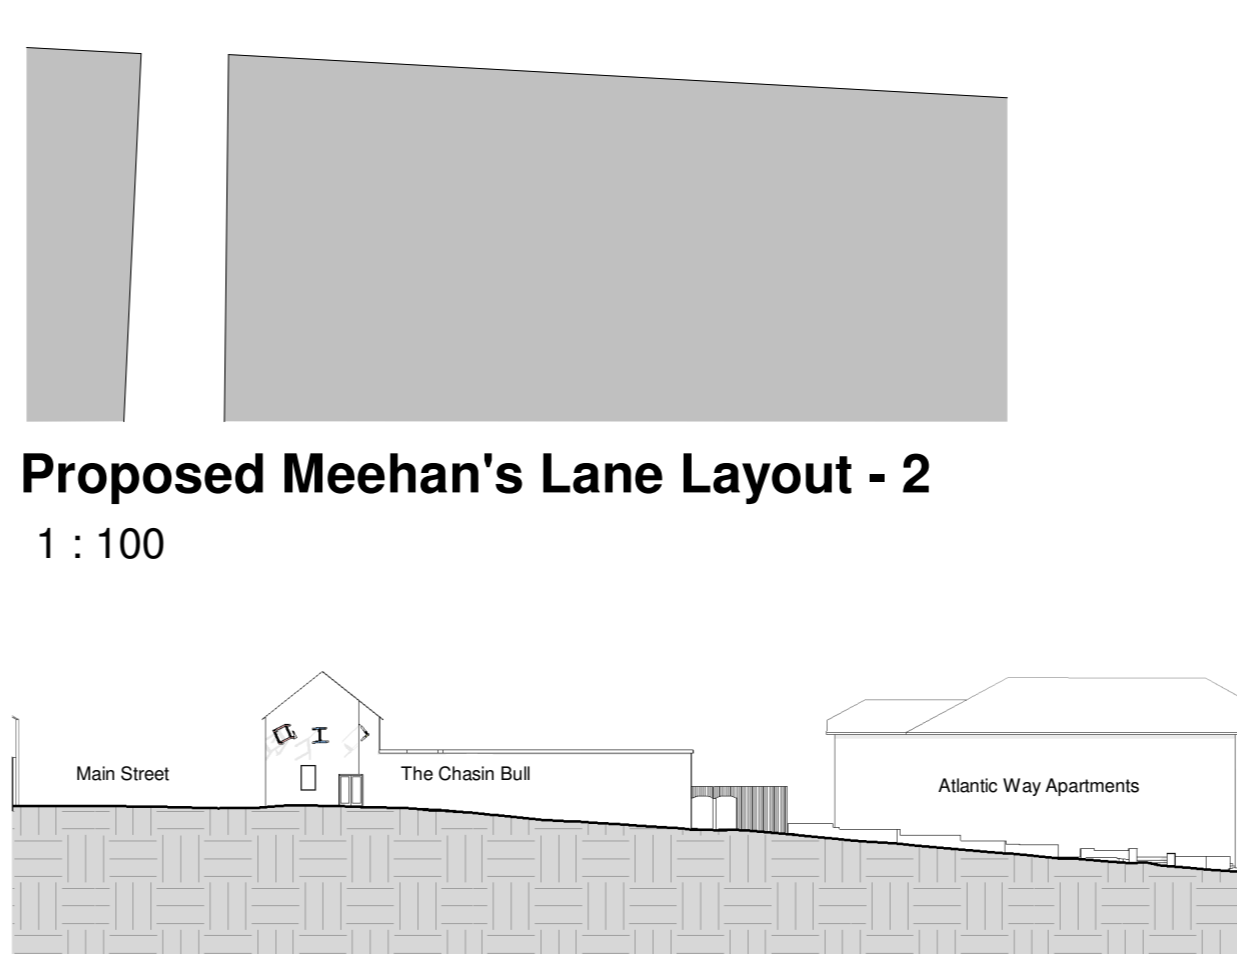


Contextual Site Section A-A
1 : 500

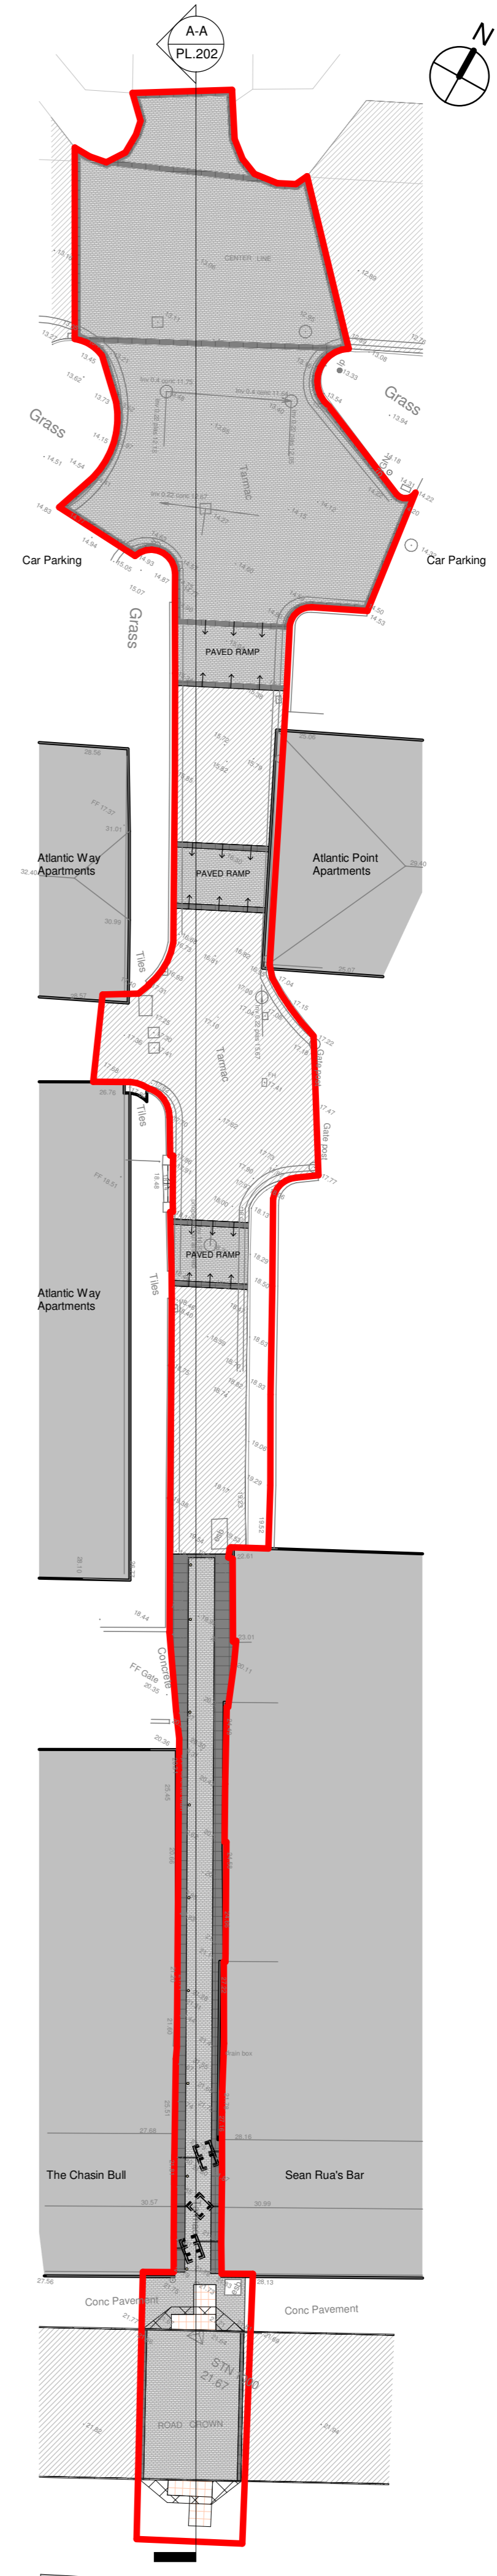

Overall Site Layout
1 : 250

SITE LEGEND	
Site Outline	
Surface Mounted Recessed Lights	
Numbered 1 - 9	Quantity: 9
Existing Buildings	
Tactile Paving Tiles	
Flared sides 1:20	
200x100x60mm Tobermore Fusion Silver	
300x200x60mm Braemar Ground Wris Black	
Tarmac Surface	

RECESSED SPOTLIGHT			
NAME	LOCATION/NUMBER	QTY.	
BurstScape Powercore	1 / 2 / 3 / 4 / 5 / 6 / 7 / 8 / 9	No.09	

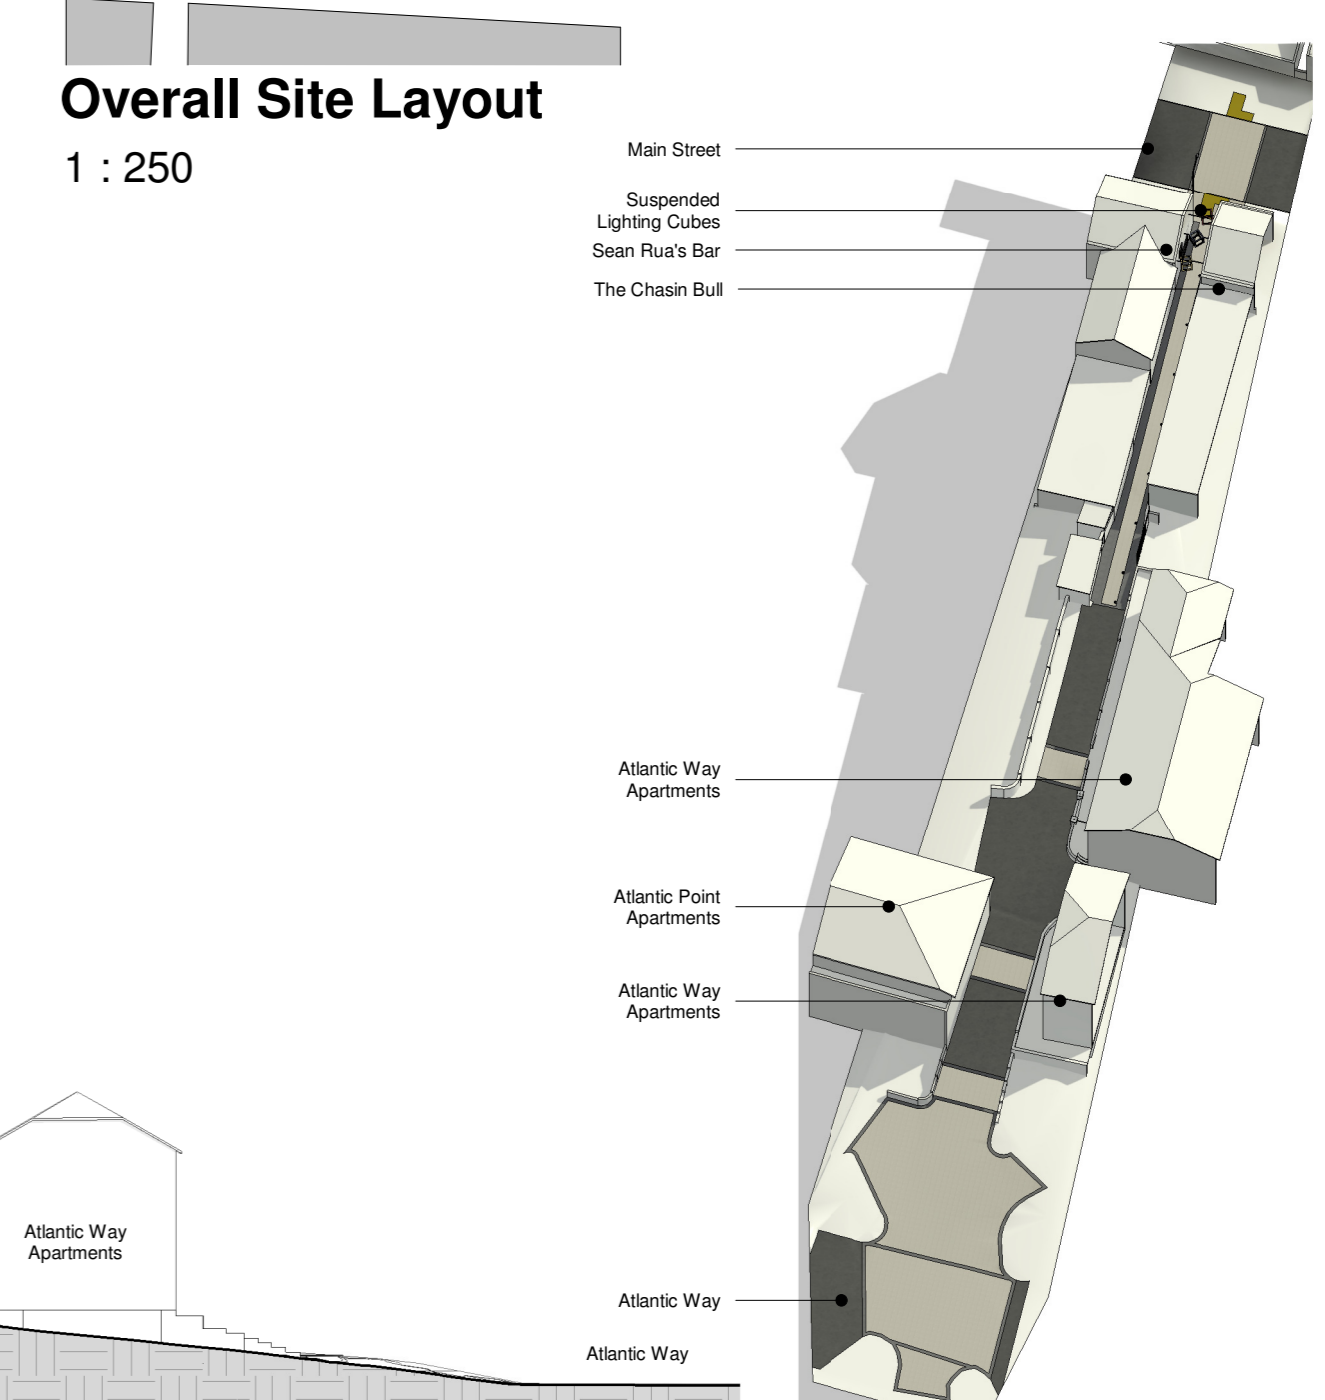

Overall 3D Model