




Existing Central Lane Site Layout - 1
1 : 100

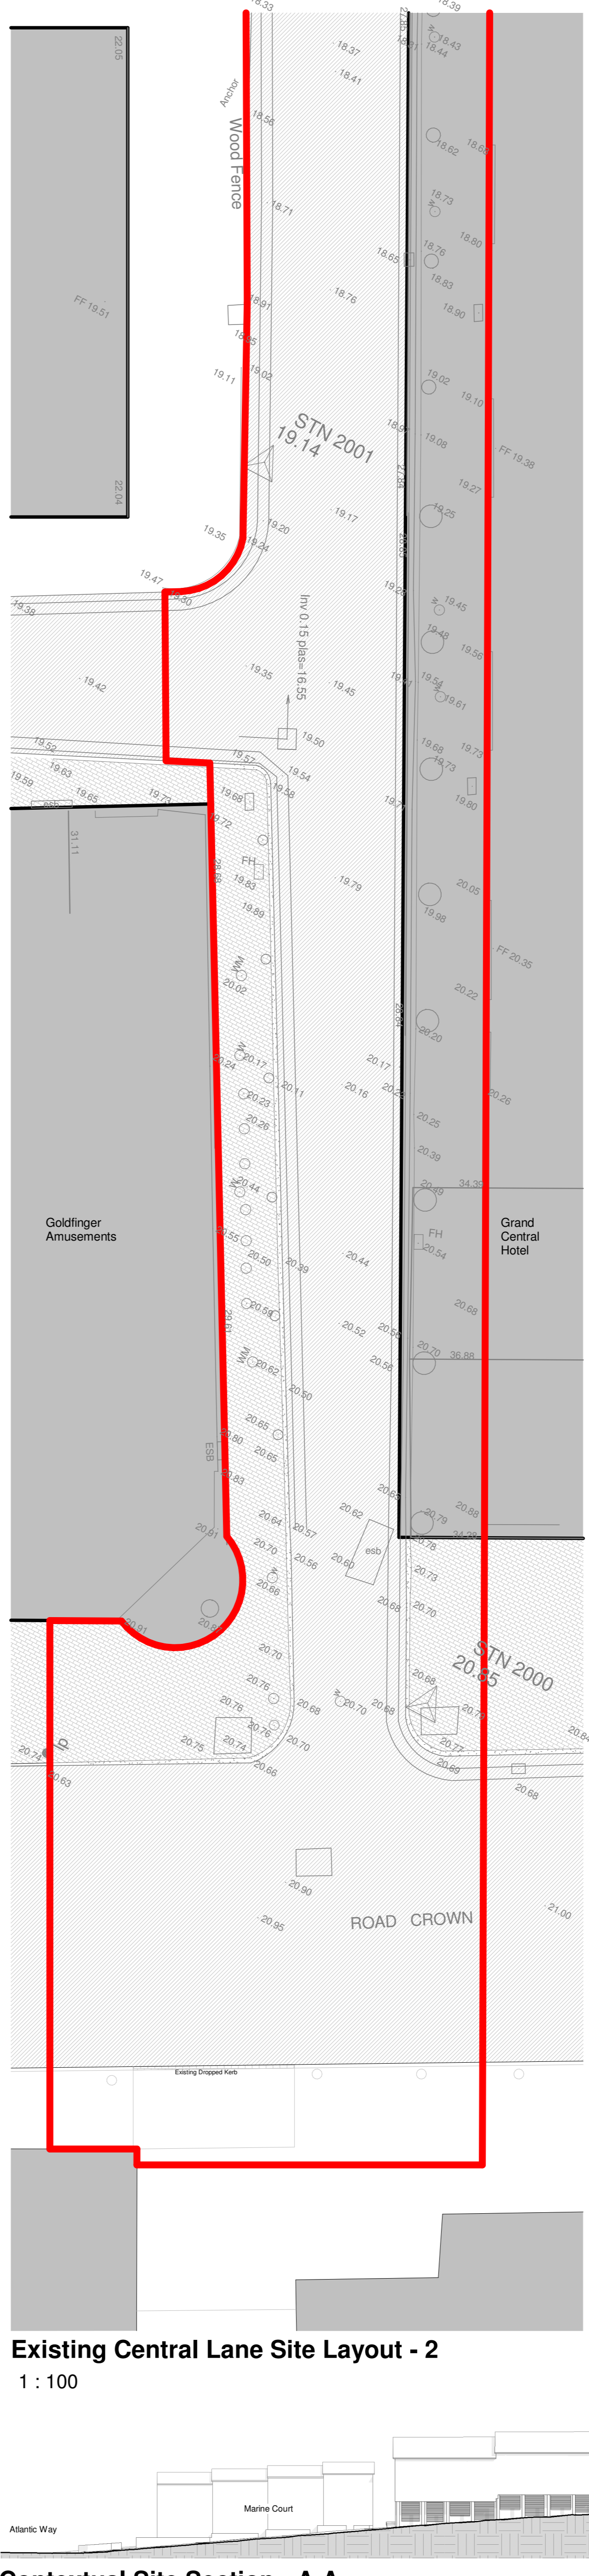

Existing Central Lane Site Layout - 2
1 : 100

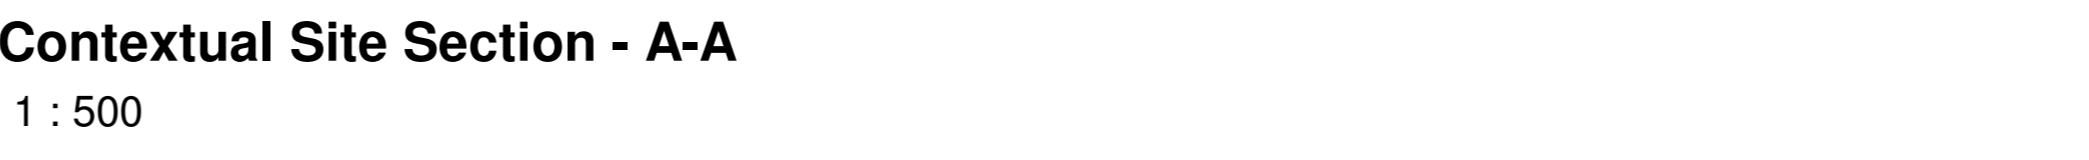


Contextual Site Section - A-A
1 : 500

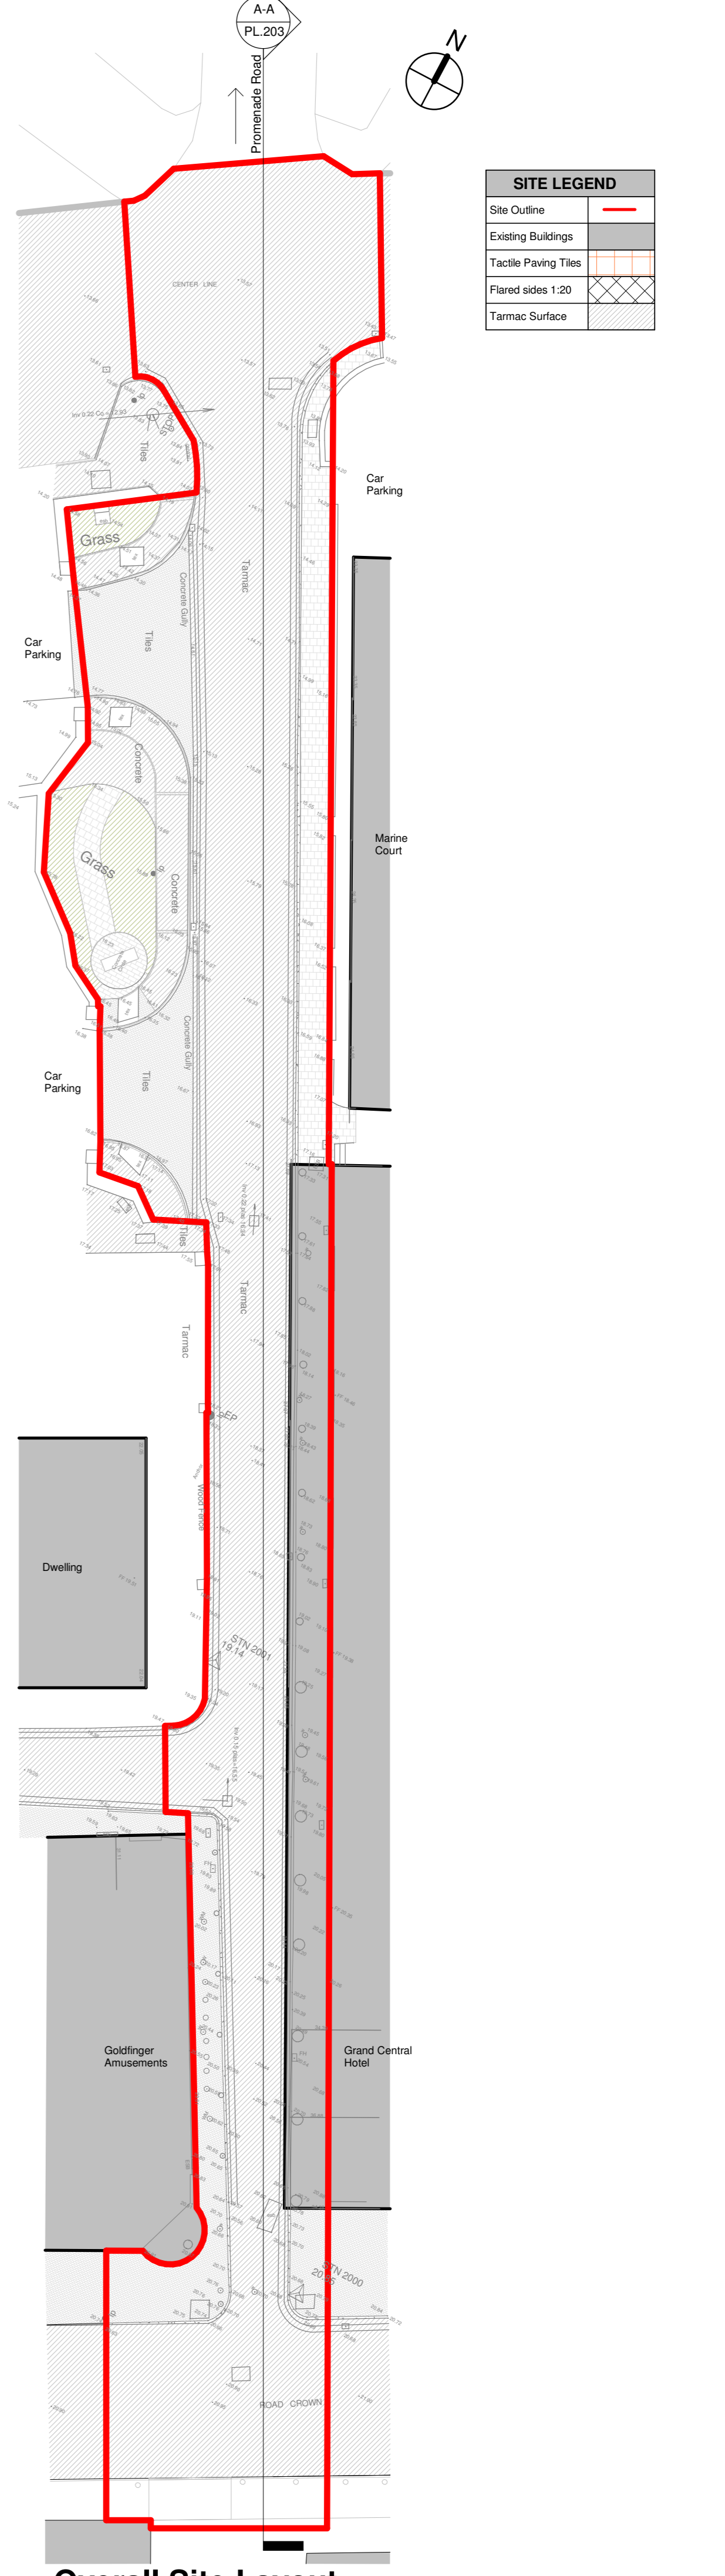

Overall Site Layout
1 : 250

SITE LEGEND

Site Outline	—
Existing Buildings	■
Tactile Paving Tiles	▨
Flared sides 1:20	▧
Tarmac Surface	▩

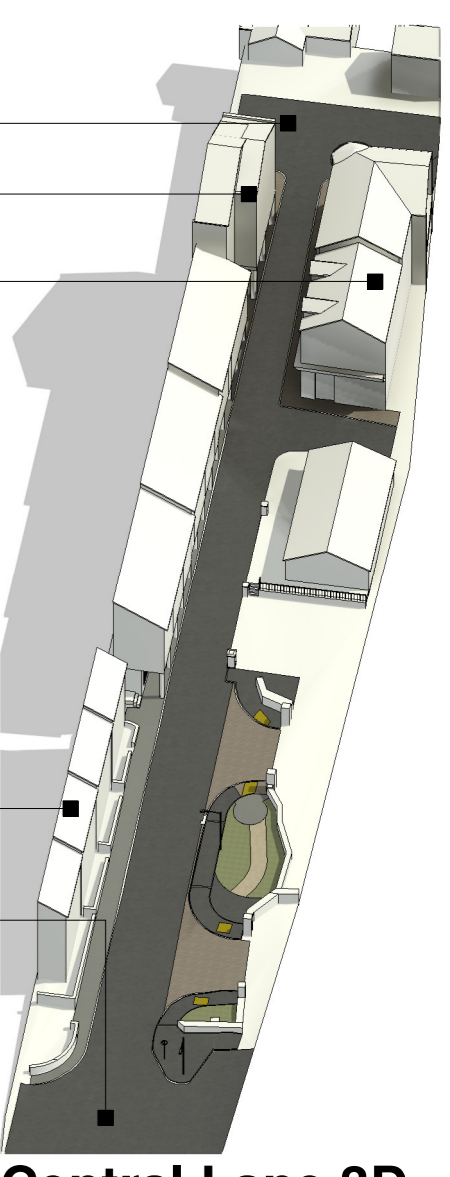

Central Lane 3D

Status Key	Rev:	Date:	Description:	Issued by:
SL Survey				
SK Sketch Design				
INFO Information				
PL Planning Part - 8				
DD Detailed Design				
FSC Fire Safety Cert.				
DAC Dis. Acc. Cert				
T Tender				
C Construction				
CPO CPO				
SF Safety File				
O Other				

Project Title:	Bundoran Town Enhancement, Bundoran, Co. Donegal	First Issue Date:	Mar 2023	Status:	PL
Location:	Bundoran, Co. Donegal	Drawing No.:	PL.203	Revision:	
Drawing Title:	Existing Central Lane Site Layout	Project No.:	22-20		
Scale:	As indicated @A1	Drawn By:	John Kelly	Checked By:	Checker
		Approved By:	Approver		