



Existing Rennisons Lane Site Layout - 1
1 : 100


SITE LEGEND	
Site Outline	—
Existing Buildings	■
Tactile Paving Tiles	■
Fleeced sides 1:20	■
Tarmac Surface	■

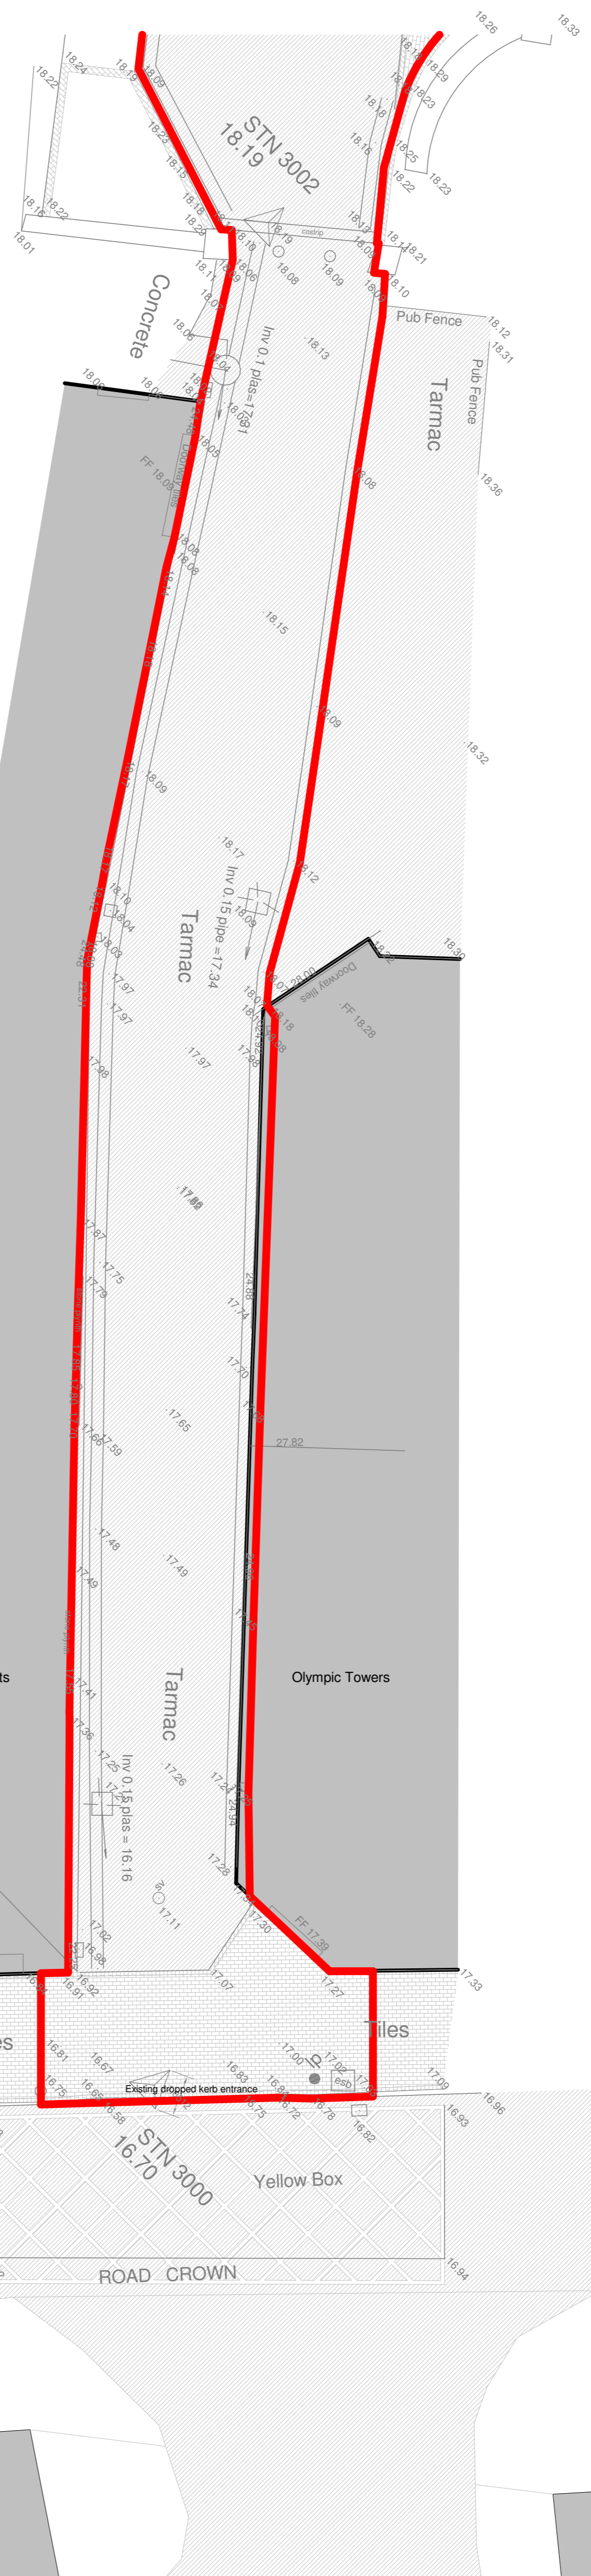


Existing Rennisons Lane Site Layout - 2
1 : 100

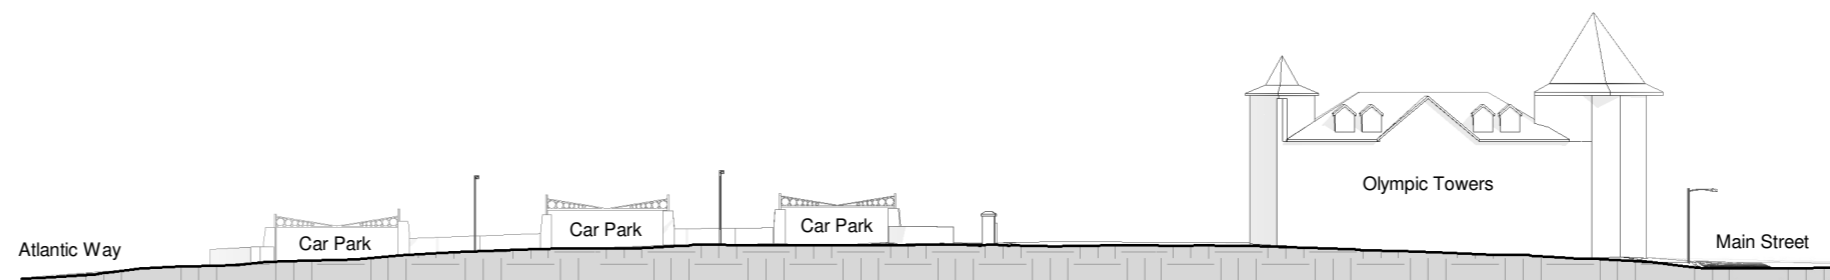

Contextual Site Section - A-A
1 : 500

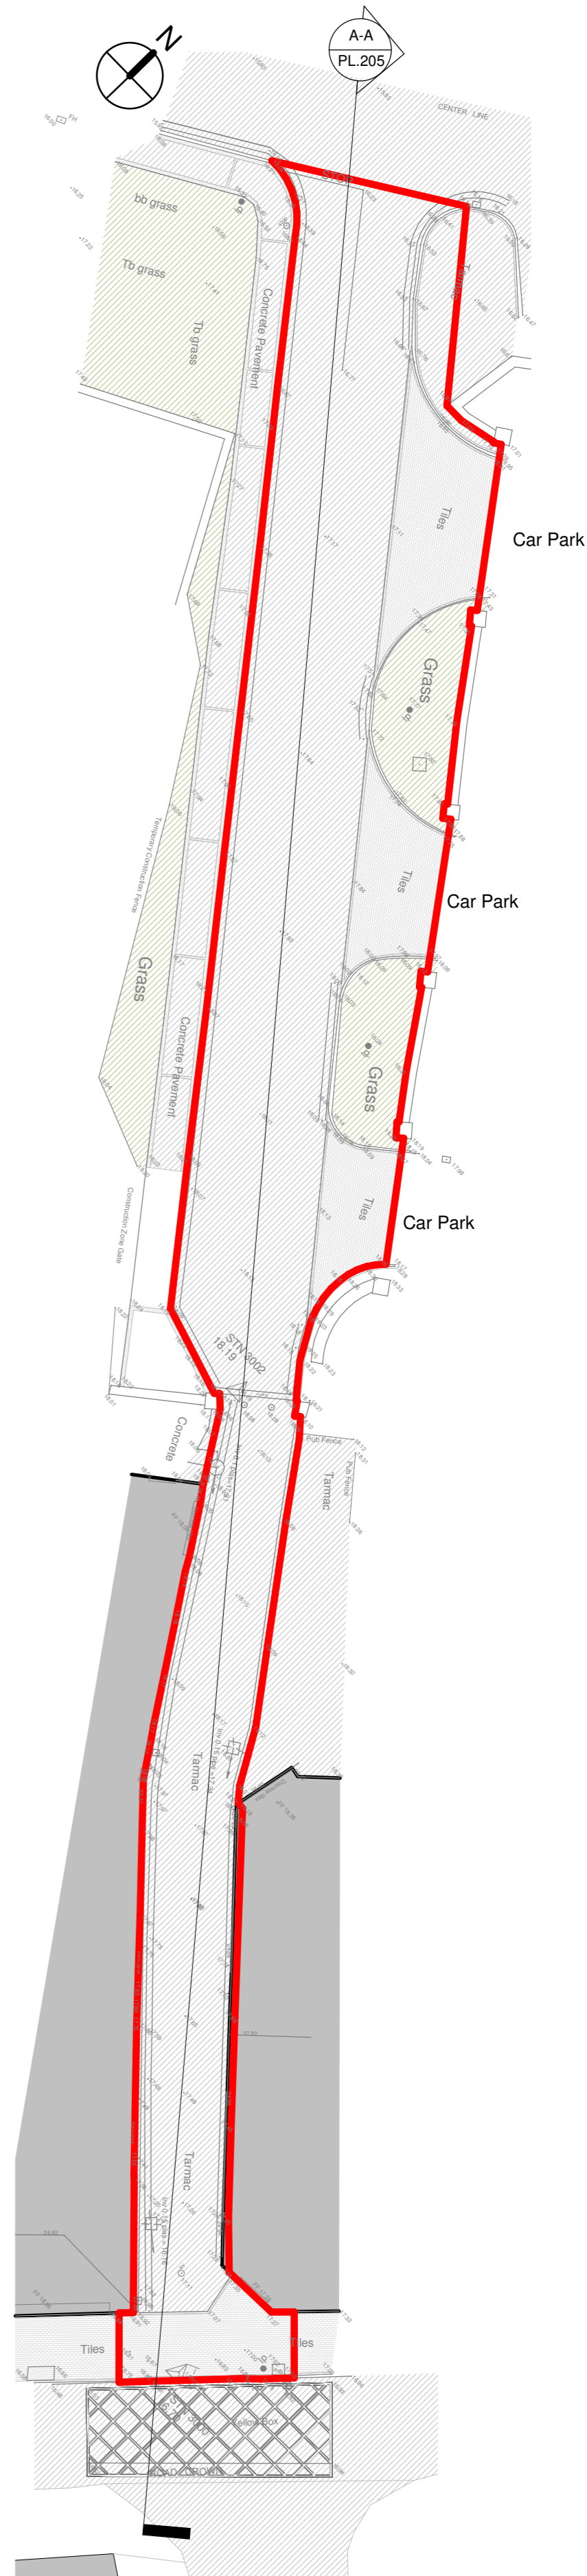

Overall Site Layout
1 : 250

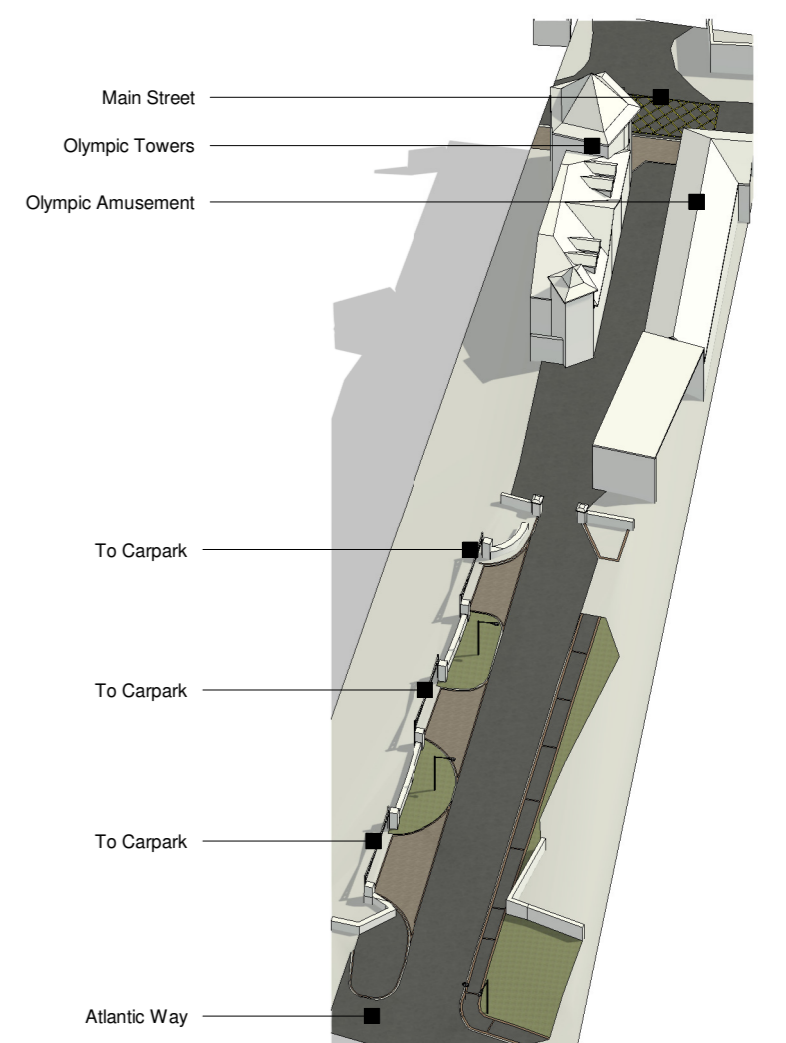

Overall 3D Model



Status Key	Rev:	Date:	Description:	Issued by:
SL			Survey	
SK			Sketch Design	
INFO			Information	
PL			Planning Part - 8	
DD			Detailed Design	
FSC			Fire Safety Cert.	
DAC			Dis. Acc. Cert	
T			Tender	
C			Construction	
CPO			CPO	
SF			Safety File	
O			Other	

Rev:	Date:	Description:	Issued by:

Project Title:	Bundoran Town Enhancement, Bundoran, Co. Donegal	First Issue Date:	Mar 2023	Status:	PL
Location:	Bundoran, Co. Donegal	Drawing No.:	PL.205	Revision:	
Drawing Title:	Existing Rennisons Lane Site Layout	Project No.:	22-20		
Scale:	As indicated @A1	Drawn By:	John Kelly	Checked By:	Checker
		Approved By:	Approver		

Project Title:	Bundoran Town Enhancement, Bundoran, Co. Donegal	First Issue Date:	Mar 2023	Status:	PL
Location:	Bundoran, Co. Donegal	Drawing No.:	PL.205	Revision:	
Drawing Title:	Existing Rennisons Lane Site Layout	Project No.:	22-20		
Scale:	As indicated @A1	Drawn By:	John Kelly	Checked By:	Checker
		Approved By:	Approver		