




Proposed Rennisons Lane Site Layout - 1
1 : 100



Proposed Rennisons Lane Site Layout - 2
1 : 100


Contextual Site Section - A-A
1 : 500

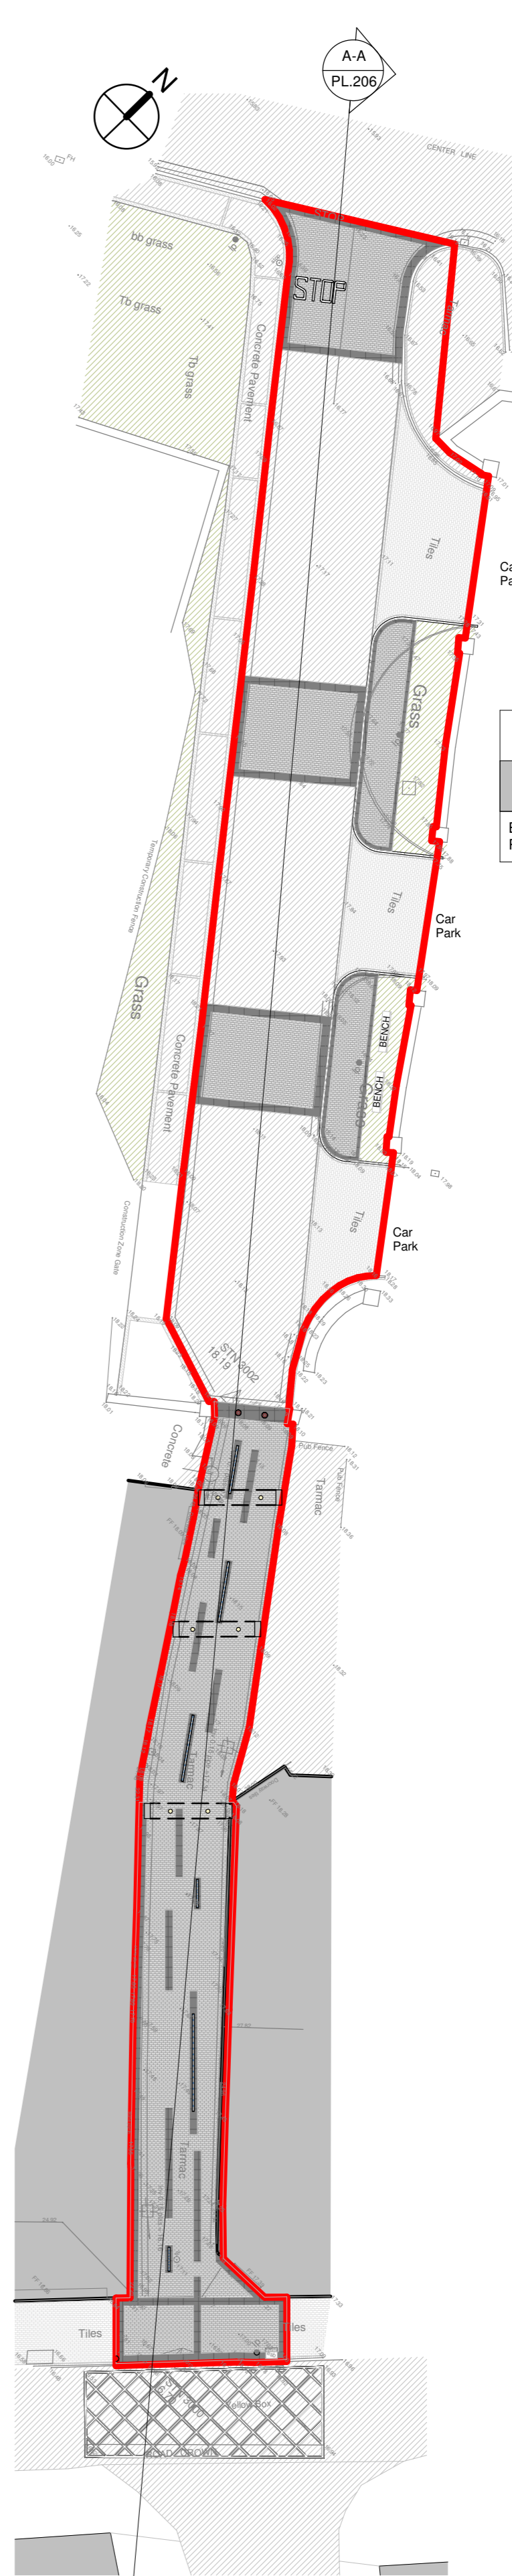


Overall Site Layout
1 : 250

| SITE LEGEND | |
|---|-------------|
| Site Outline | — |
| Surface Mounted Recessed Lights | ● |
| Numbered 1 - 6 | Quantity: 6 |
| Existing Buildings | ■ |
| New/Replace Multi-Coloured Street Light | ● |
| Recessed Linear Lights | — |
| Tactile Paving Tiles | ■ |
| Flared sides 1:20 | — |
| Existing Paving | ■ |
| Existing Paving | ■ |
| 200x100x60mm Tobermore Fusion Siver | ■ |
| 300x200x60mm Braemar Ground Intra Black | ■ |
| Tarmac Surface | ■ |

| RECESSED SPOTLIGHT | | |
|-----------------------|-----------------------------|-------|
| NAME | LOCATION NUMBER | QTY. |
| Burst/Scape Powercore | 1. / 2. / 3. / 4. / 5. / 6. | No.06 |

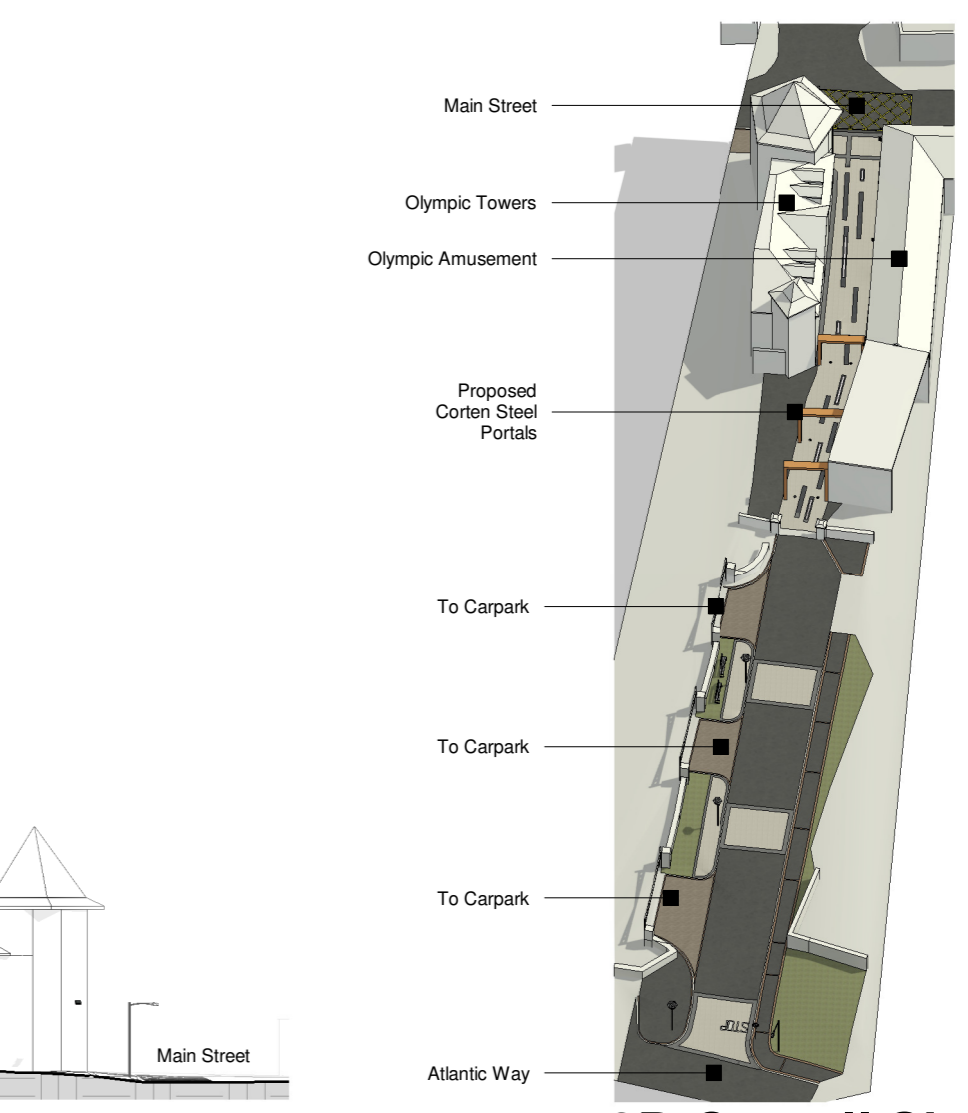

3D Overall Site Model

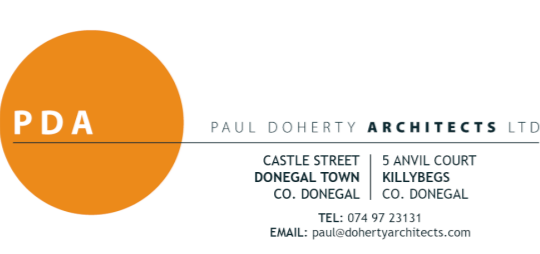

| Status Key | Rev: | Date: | Description: | Issued by: | Project Title: | Location: | Drawing Title: | Scale: | Drawn By: | Checked By: | Approved By: | First Issue Date: | Status: |
|-----------------------|------|-------|--------------|------------|--|-----------------------|-------------------------------------|------------------|------------|-------------|--------------|-------------------|---------|
| SL Survey | | | | | Bundoran Town Enhancement, Bundoran, Co. Donegal | Bundoran, Co. Donegal | Proposed Rennisons Lane Site Layout | As indicated @A1 | John Kelly | Checker | Approver | Mar 2023 | PL |
| SK Sketch Design | | | | | | | | | | | | | |
| INFO Information | | | | | | | | | | | | | |
| PL Planning Part - 8 | | | | | | | | | | | | | |
| DD Detailed Design | | | | | | | | | | | | | |
| FSC Fire Safety Cert. | | | | | | | | | | | | | |
| DAC Dis. Acc. Cert | | | | | | | | | | | | | |
| T Tender | | | | | | | | | | | | | |
| C Construction | | | | | | | | | | | | | |
| CPO CPO | | | | | | | | | | | | | |
| SF Safety File | | | | | | | | | | | | | |
| O Other | | | | | | | | | | | | | |