



A. Finger Boards

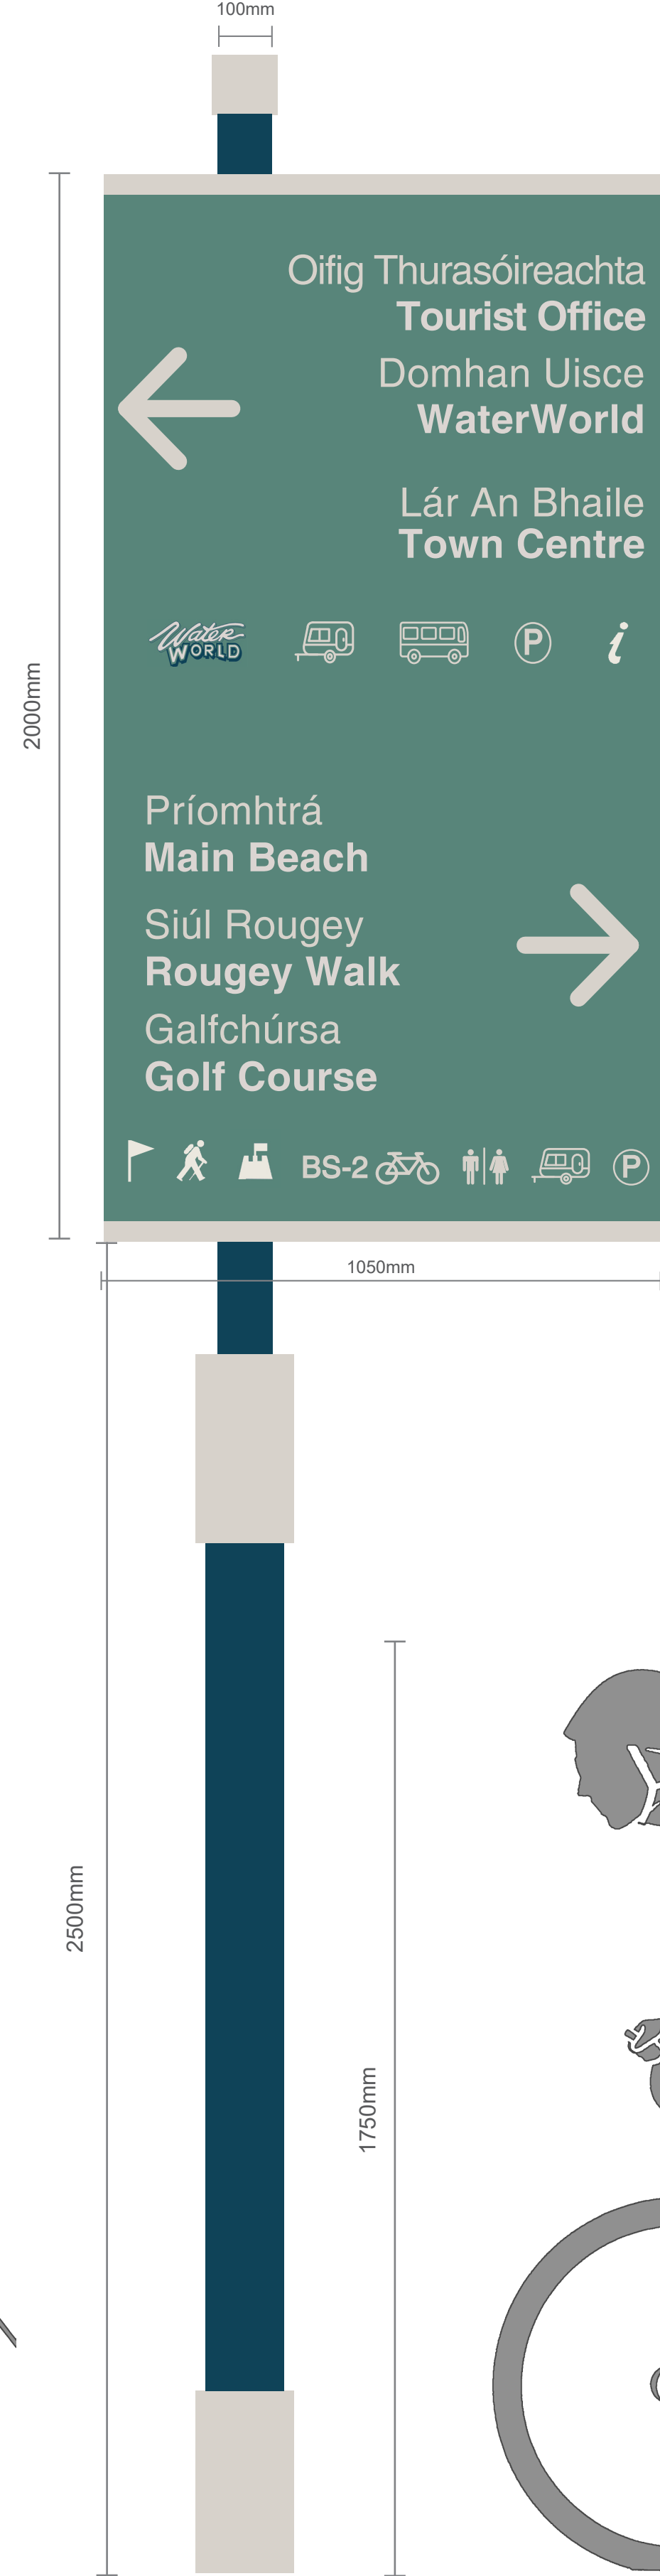


B. Directional Signage (Option A)

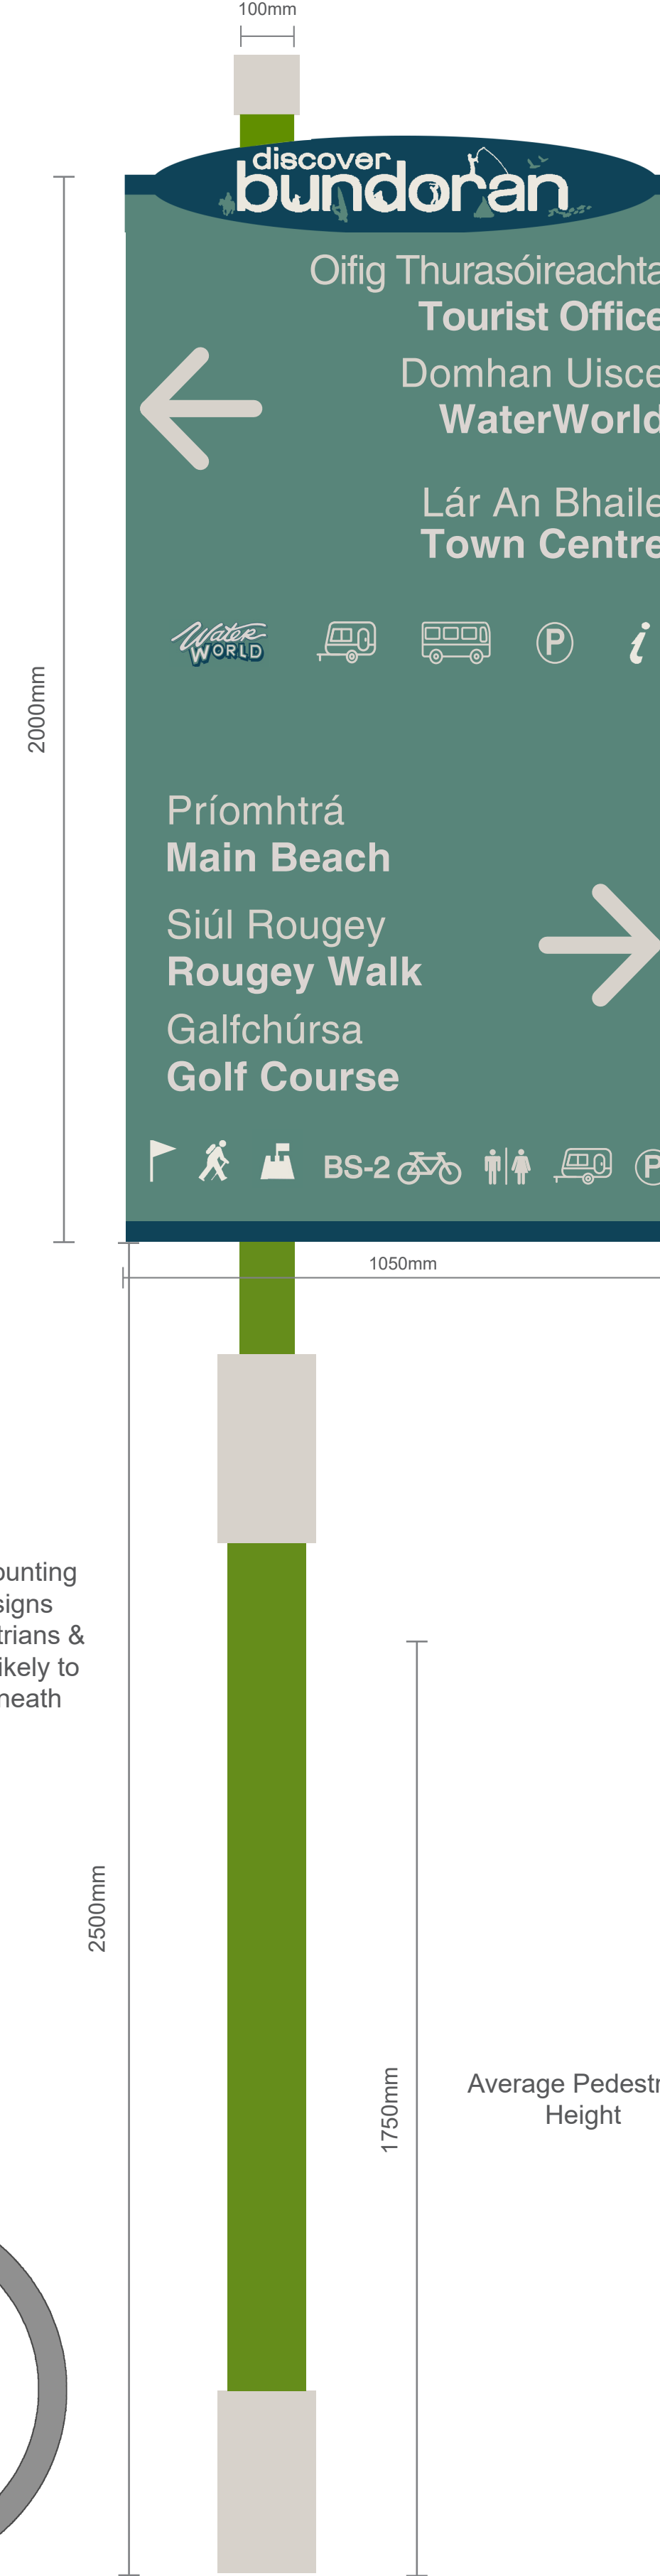


B. Directional Signage (Option B)

Desirable Mounting height for signs where Pedestrians & Cyclists are likely to pass underneath

Average Pedestrian Height

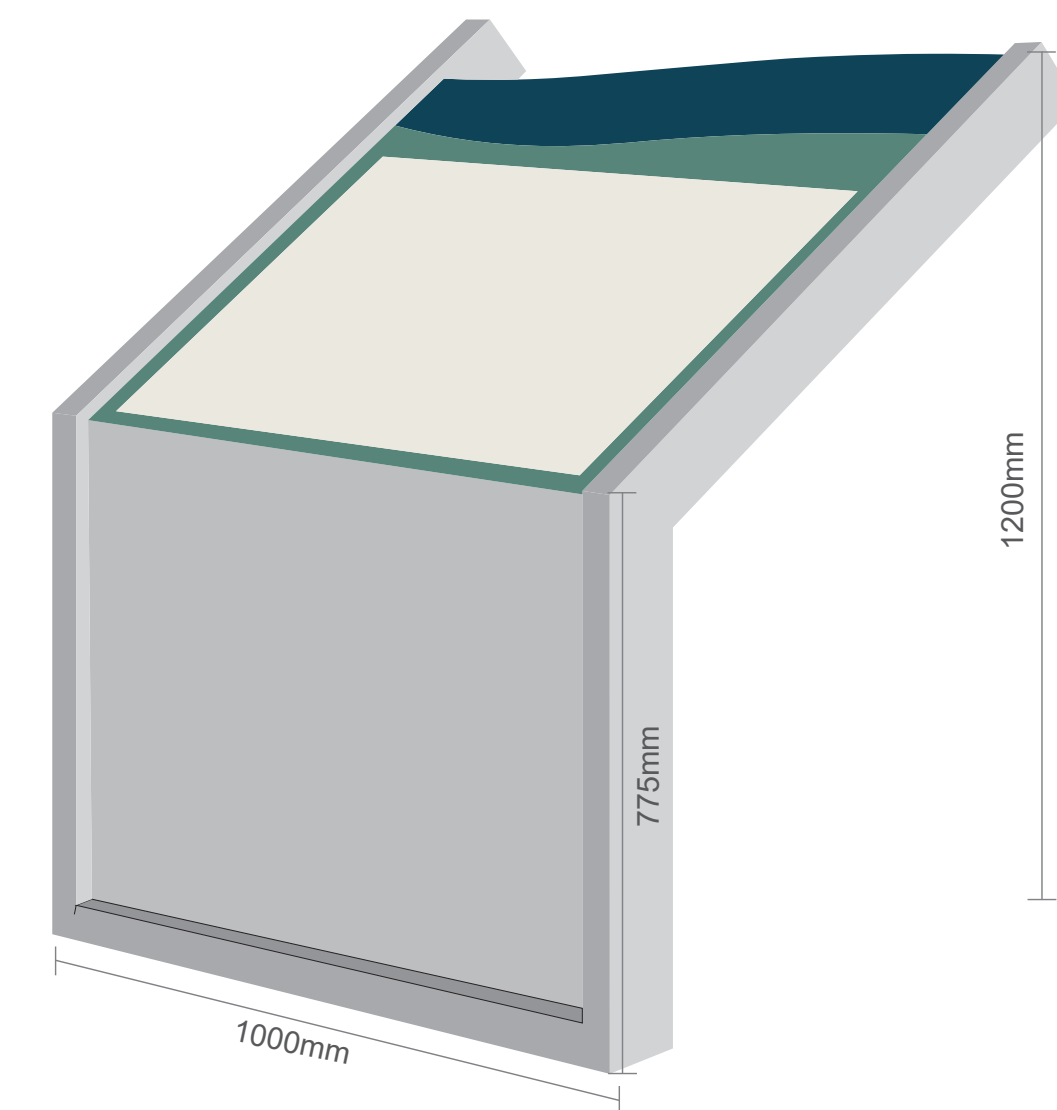

C. Lectern Style Information Board

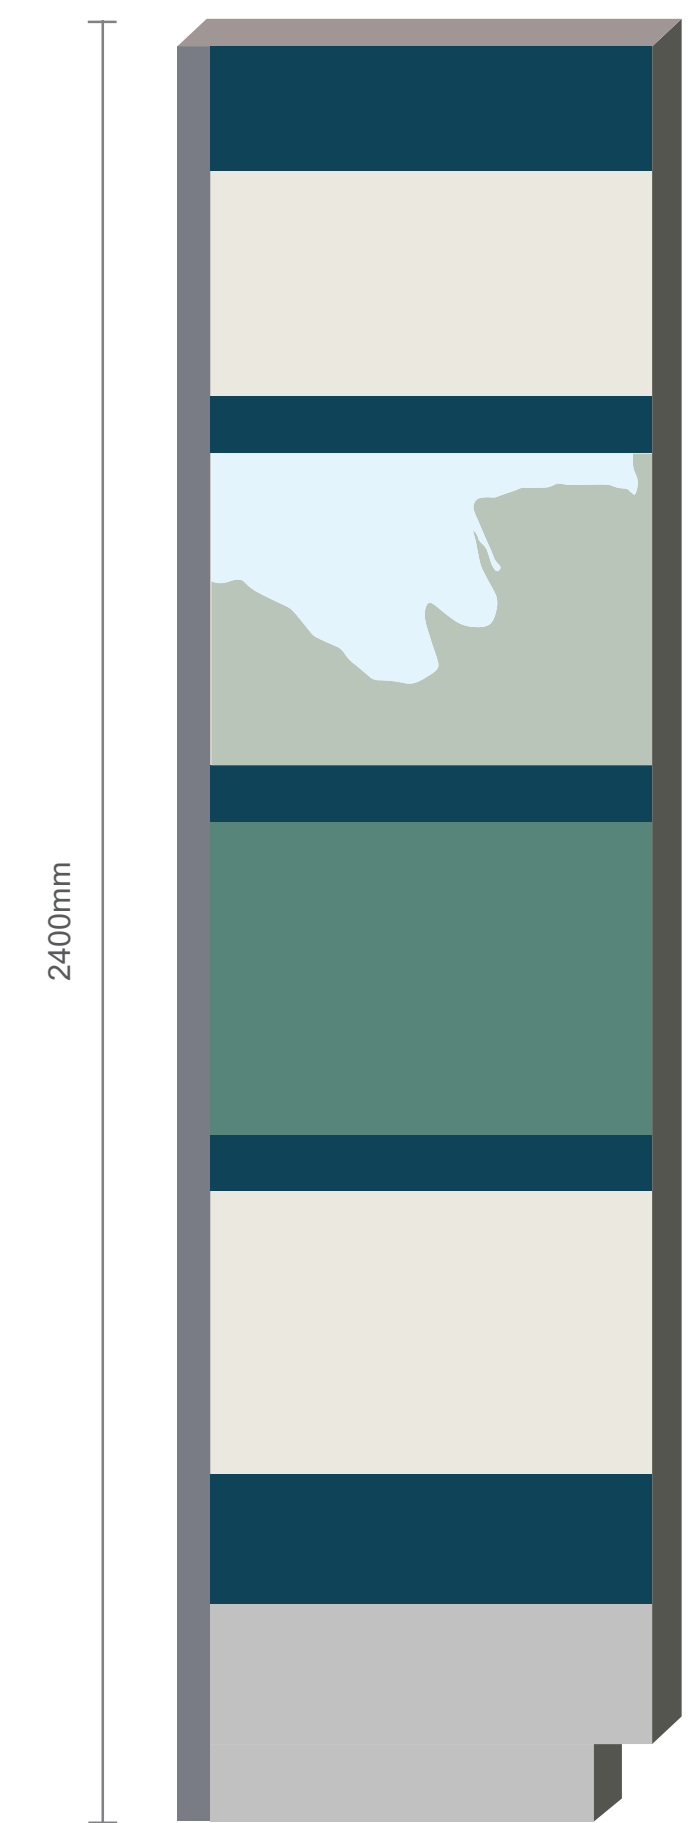

D. Totem Style Information Board



Status Key

SL	Survey
SK	Setch Design
INFO	Information
PL	Planning Part - 8
DD	Detailed Design
FSC	Fire Safety Cert.
DAC	Dis. Acc. Cert
T	Tender
C	Construction
CPO	CPO
SF	Safety File
O	Other

Rev:

Rev:	Date:	Description:	Issued by:

Project Title:	Bundoran Town Enhancement Project	First Issue Date:	Mar 2023	Status:	PL
Location:	Bundoran, Co. Donegal	Drawing No.:	PL.304	Revision:	
Drawing Title:	Wayfinding & Information Signage Types	Project No.:	22-20		
Scale:	1:10	Drawn By:	DOT	Checked By:	Checker
		Approved By:	Approver		