




Elevation A - Scale 1:150




Elevation B - Scale 1:150

- Roof to be Kingspan roof panels colour grey.
- Aluminium double glazed window units.
- Galvanised railings with glass infill panels to balcony.
- Steel balcony.
- Smooth plaster finish to walls painted.
- Galvanised metal railings to balcony painted.
- Local stone finish to walls as shown hatched.
- Steel support to balconies painted to match window units.

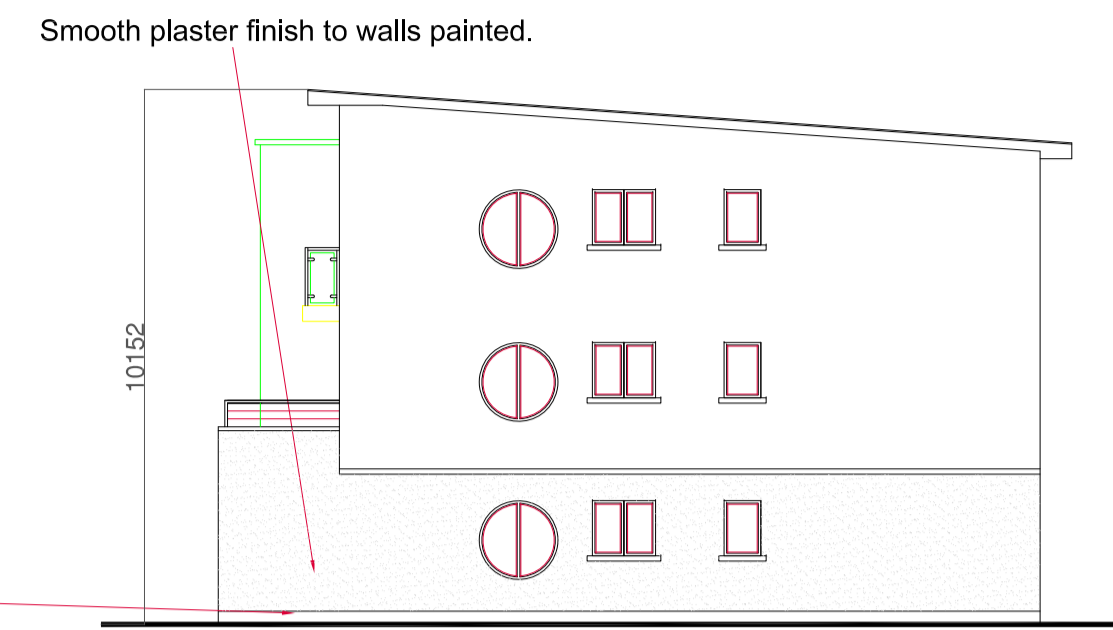


Elevation C - Scale 1:150


- Smooth plaster finish to walls painted.
- Smooth plaster plinth.

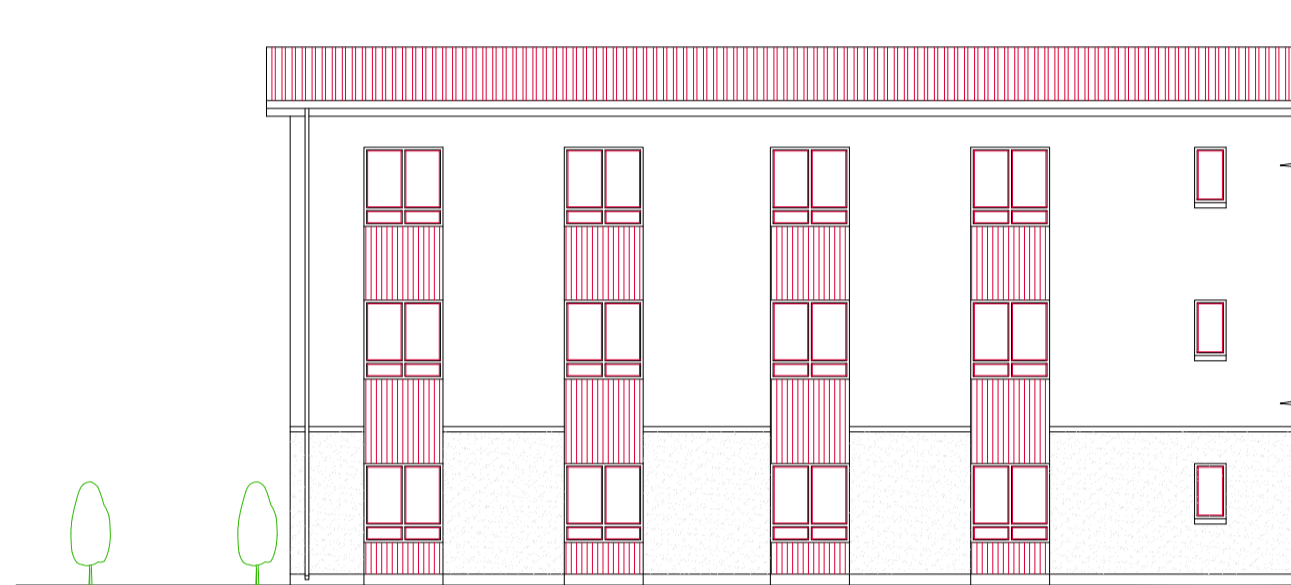


Elevation D - Scale 1:150

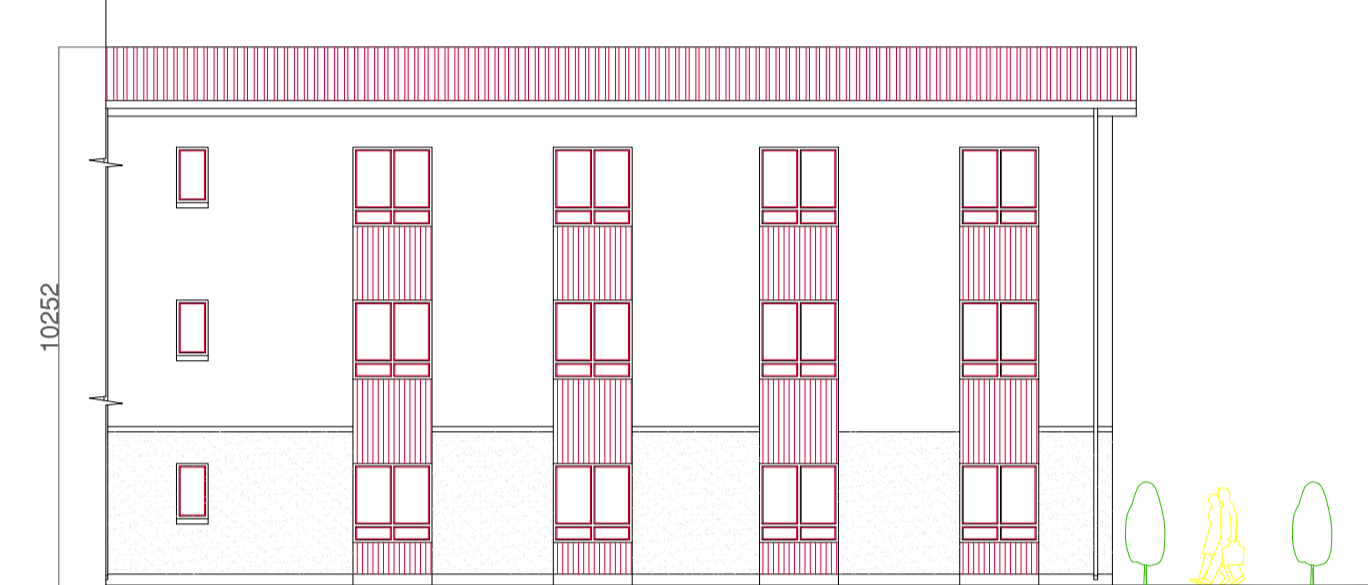

Elevation E - Scale 1:150

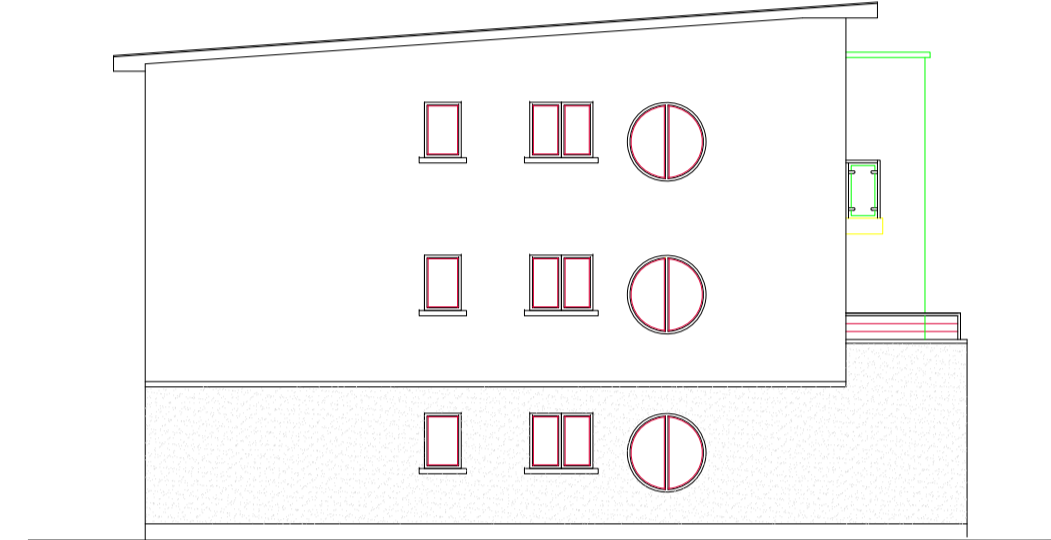

Elevation F - Scale 1:150

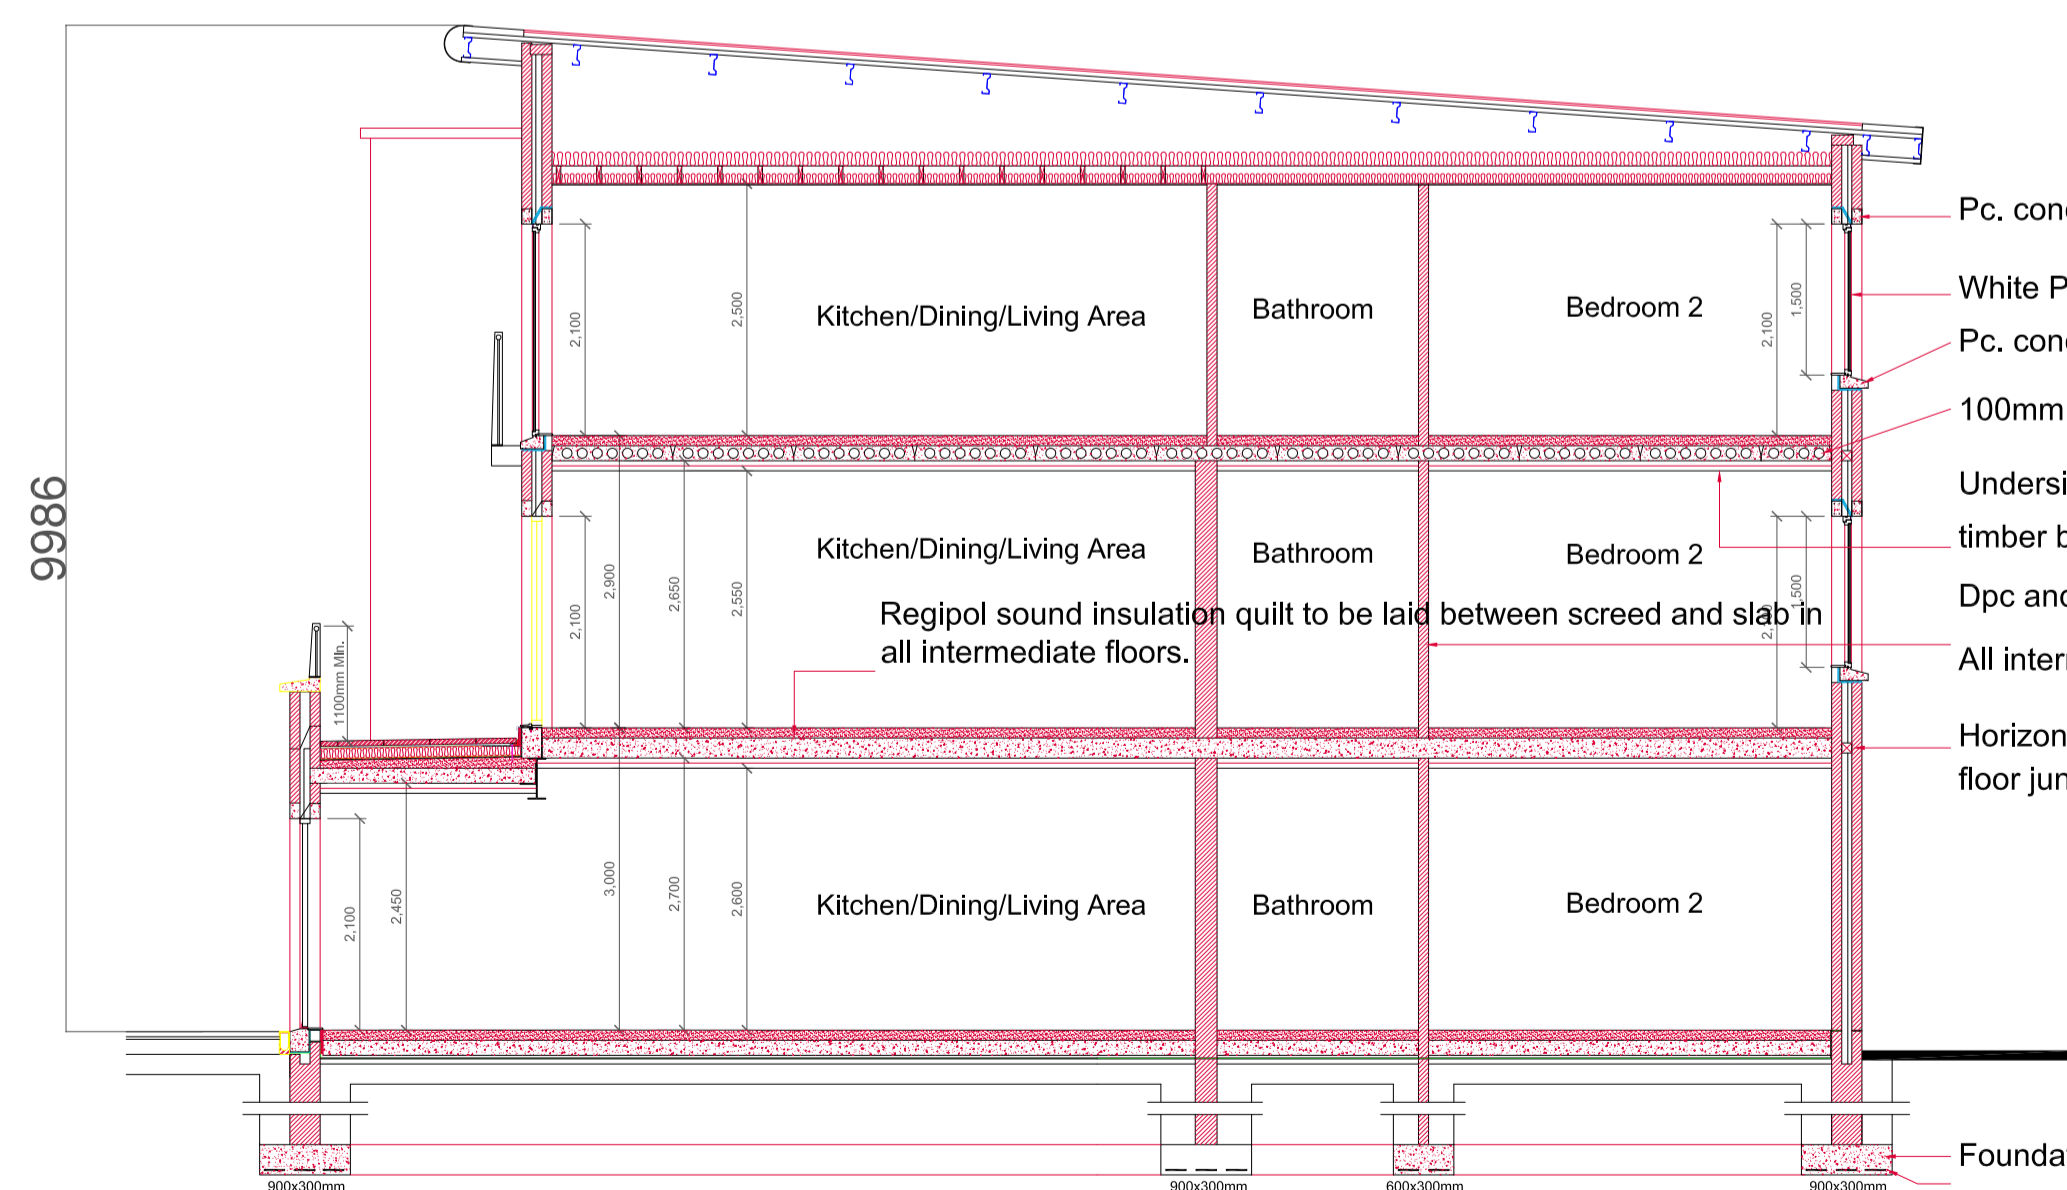

Section A-A - Scale 1:75

- Pc. conc. lintols with cavity tray over..
- White Pvc double glazed window units.
- Pc. conc. cills with Dpc under.
- 100mm screen on precast concrete slabs to manufacturers specification.
- Underside of slabs to be battened and counter-battened with 50x50mm timber battens and finished with platerboard bonded and skimmed.
- Dpc and cavity tray to be provided to every opening.
- All internal blockwork to be built from slab level.
- Horizontal cavity barrier to be inserted at all intermediate floor junctions.
- Foundations
- A393 mesh to be incorporated to bottom of foundations.

Revisions

0	28/10/22	Issued for Part 8 Compliance
Rev:	Date:	Details:

Donegal County Council
Social Housing Remediation Project



DCC Tel: 074 91 53900 DCC Fax: 074 91 72812

PART 8 - PLANNING

Project:
Alterations & Renovations of
Nas Mor,
Apartment Block C,
Letterkenny,
Co. Donegal

Drawing Title:
Elevations and Section A-A

Drawing No: P8 - 005

Date:	28.10.22	Scale:	1:75 / 1:150 @ A1
Drawn by:	MMG	Job No:	SHRP - 008