




Site Section C-C

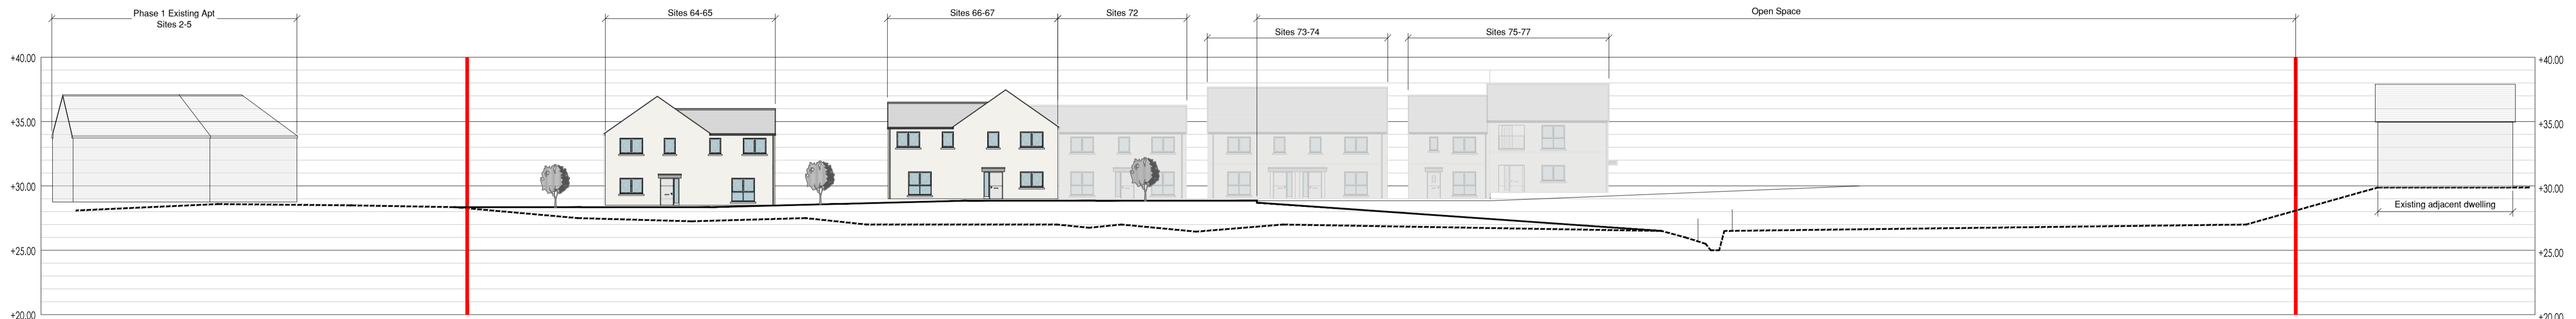


Site Section D-D

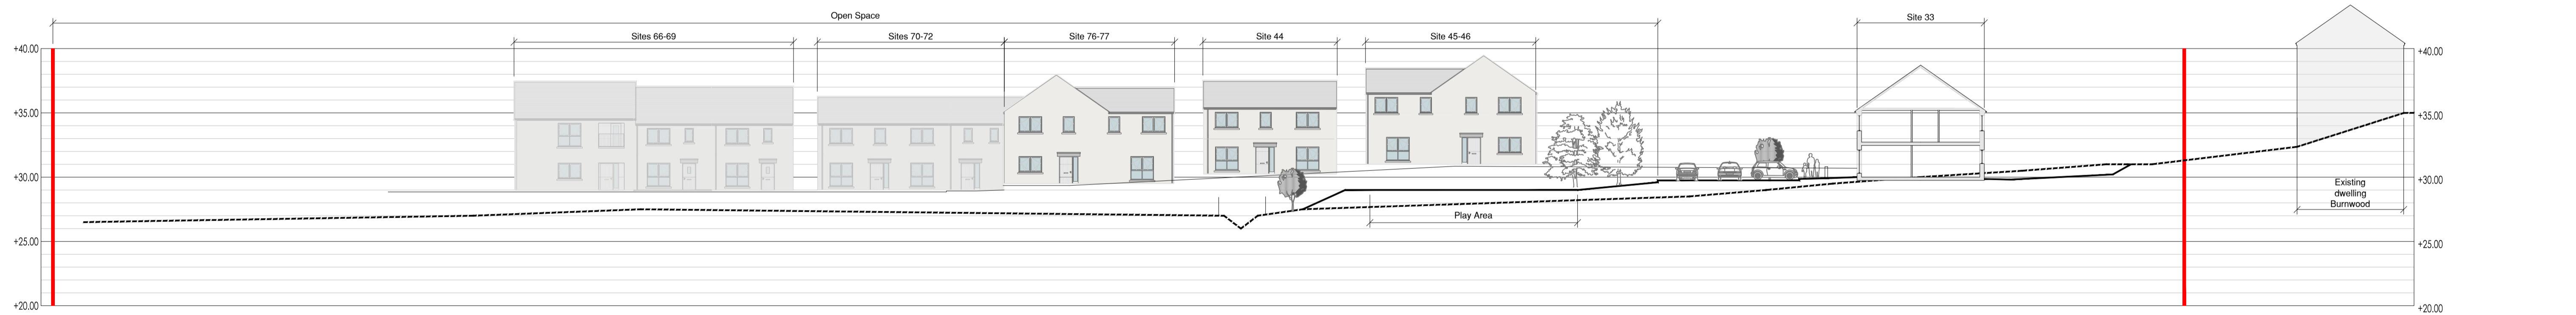

Site Section B-B

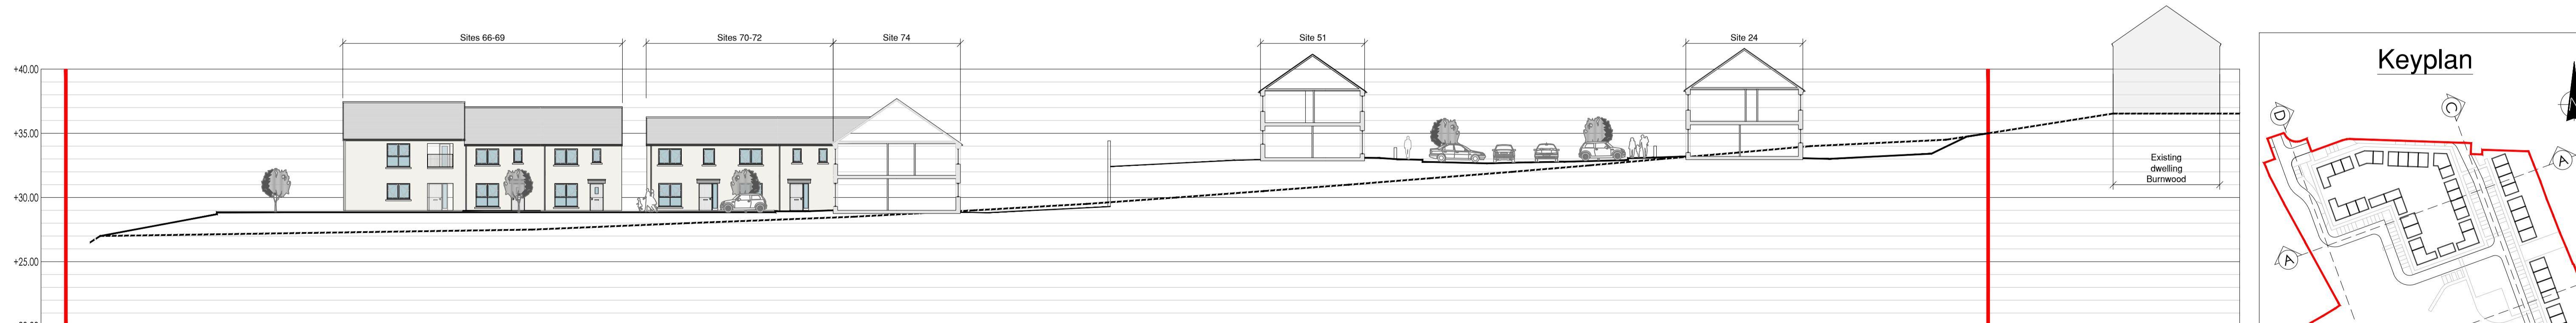

Site Section A-A

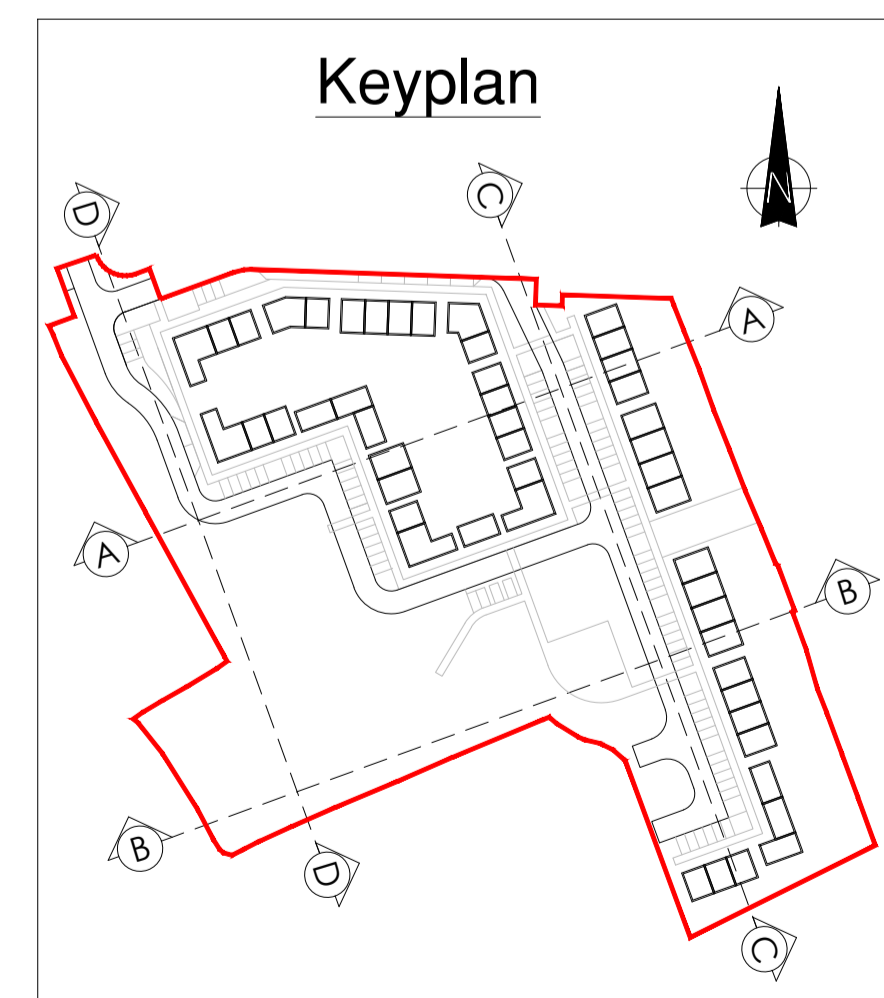

Existing Ground Levels -----
 Proposed Ground Levels - - - - -
 Application Boundary —————



ARCHITECTS OFFICE
 HOUSING, CORPORATE & CULTURAL SERVICES
 THREE RIVERS CENTRE, LIFFORD, CO. DONEGAL
 TEL. (074)91 53900 - FAX. (074)91 72812
 WEB. www.donegalcoco.ie
 EMAIL. info@donegalcoco.ie

NOTES

REVISION	DATE	DESCRIPTION	BY
-	-	-	-
-	-	-	-
-	-	-	-
-	-	-	-
-	-	-	-
-	-	-	-

DRAWING
 Proposed Site Sections
 A-A, B-B, C-C & D-D.

SCALE 1:250@A1 DRAWN NMG CHECKED TQ DATE Sep '22
 PROJECT NO. HCI 0418 DRAWING NO. PL-04 REVISION -

PROJECT NAME & LOCATION
 Rockytown (Phase 2)
 Buncrana
 Co. Donegal
 DRAWING STATUS
 Part 8 Planning App.



Do not scale this drawing. All dimensions in millimetres. Written dimensions to be checked on site. Electronic issue to be confirmed by paper copy only.