


**Comhairle Contae
Dhún na nGall
Donegal County Council**

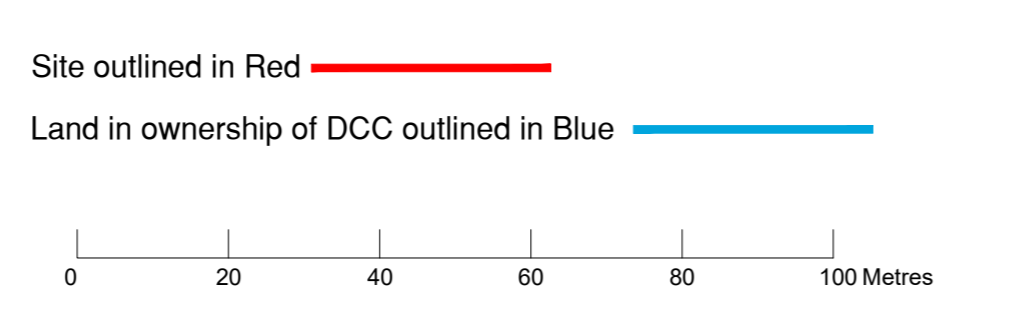

REVISION	DATE	DESCRIPTION	BY

DRAWING
Site Location Map

SCALE: 1:1000@A1 DRAWN NMG CHECKED TQ DATE Sep '22
PROJECT NO. HCl 0418 DRAWING NO. PL-01 REVISION

PROJECT NAME & LOCATION
**Rocktown (Phase 2)
Baile Na Carraige, Bunrana
Co. Donegal**

DRAWING STATUS
Part 8 Planning App.



Do not scale this drawing. All dimensions in millimetres. Written dimensions to be checked on site. Electronic issue to be confirmed by paper copy only.