



Site Section A-A
Existing Ground Levels - - - - - Proposed Ground Levels ——— Application Boundary ———

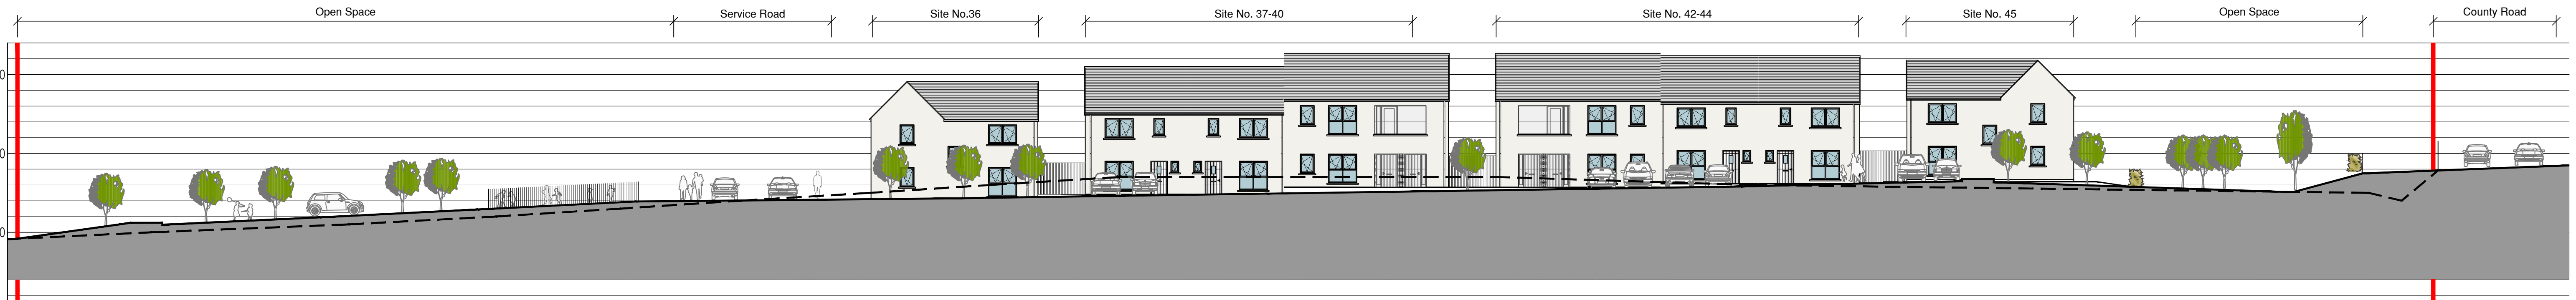

Site Section B-B
Existing Ground Levels - - - - - Proposed Ground Levels ——— Application Boundary ———

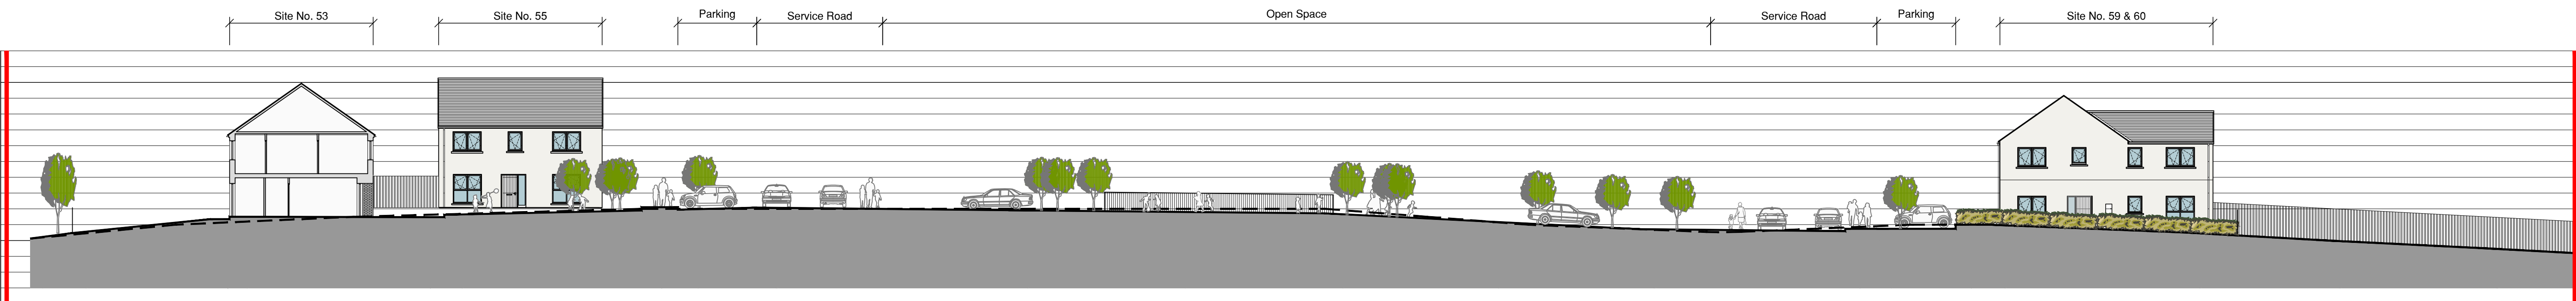

Site Section C-C
Existing Ground Levels - - - - - Proposed Ground Levels ——— Application Boundary ———



Site Section D-D
Existing Ground Levels - - - - - Proposed Ground Levels ——— Application Boundary ———



ARCHITECTS OFFICE
HOUSING, CORPORATE & CULTURAL SERVICES
THREE RIVERS CENTRE, LIFFORD, CO. DONEGAL
TEL. (074)91 53900 - FAX. (074)91 72812
WEB. www.donegalcoco.ie
EMAIL. info@donegalcoco.ie

NOTES

REVISION	DATE	DESCRIPTION	BY
-	-	-	-
-	-	-	-
-	-	-	-
-	-	-	-
-	-	-	-
-	-	-	-

REVISION	DATE	DESCRIPTION	BY
-	-	-	-
-	-	-	-
-	-	-	-
-	-	-	-
-	-	-	-
-	-	-	-

DRAWING
Site Sections

SCALE 1:200 @A1 DRAWN NMG CHECKED CB DATE Jan'24

PROJECT NO. HCS 0319 DRAWING NO. PL-004 REVISION -

Do not scale this drawing. All dimensions in millimetres. Written dimensions to be checked on site. Electronic issue to be confirmed by paper copy only.

PROJECT NAME & LOCATION
**Cois Abhainn (Phase 3),
St. Johnston,
Co. Donegal**

DRAWING STATUS
Part 8 Planning App.